


FINAL SURVEY	SURVEYED	BY	DATE
NOTE BOOK	PLOTTED		
AREAS CHECKED	TEMPLATE		
	AREAS CHECKED		

ORIGINAL SURVEY	SURVEYED	BY	DATE
NOTE BOOK	PLOTTED		
AREAS CHECKED	TEMPLATE		
	AREAS CHECKED		

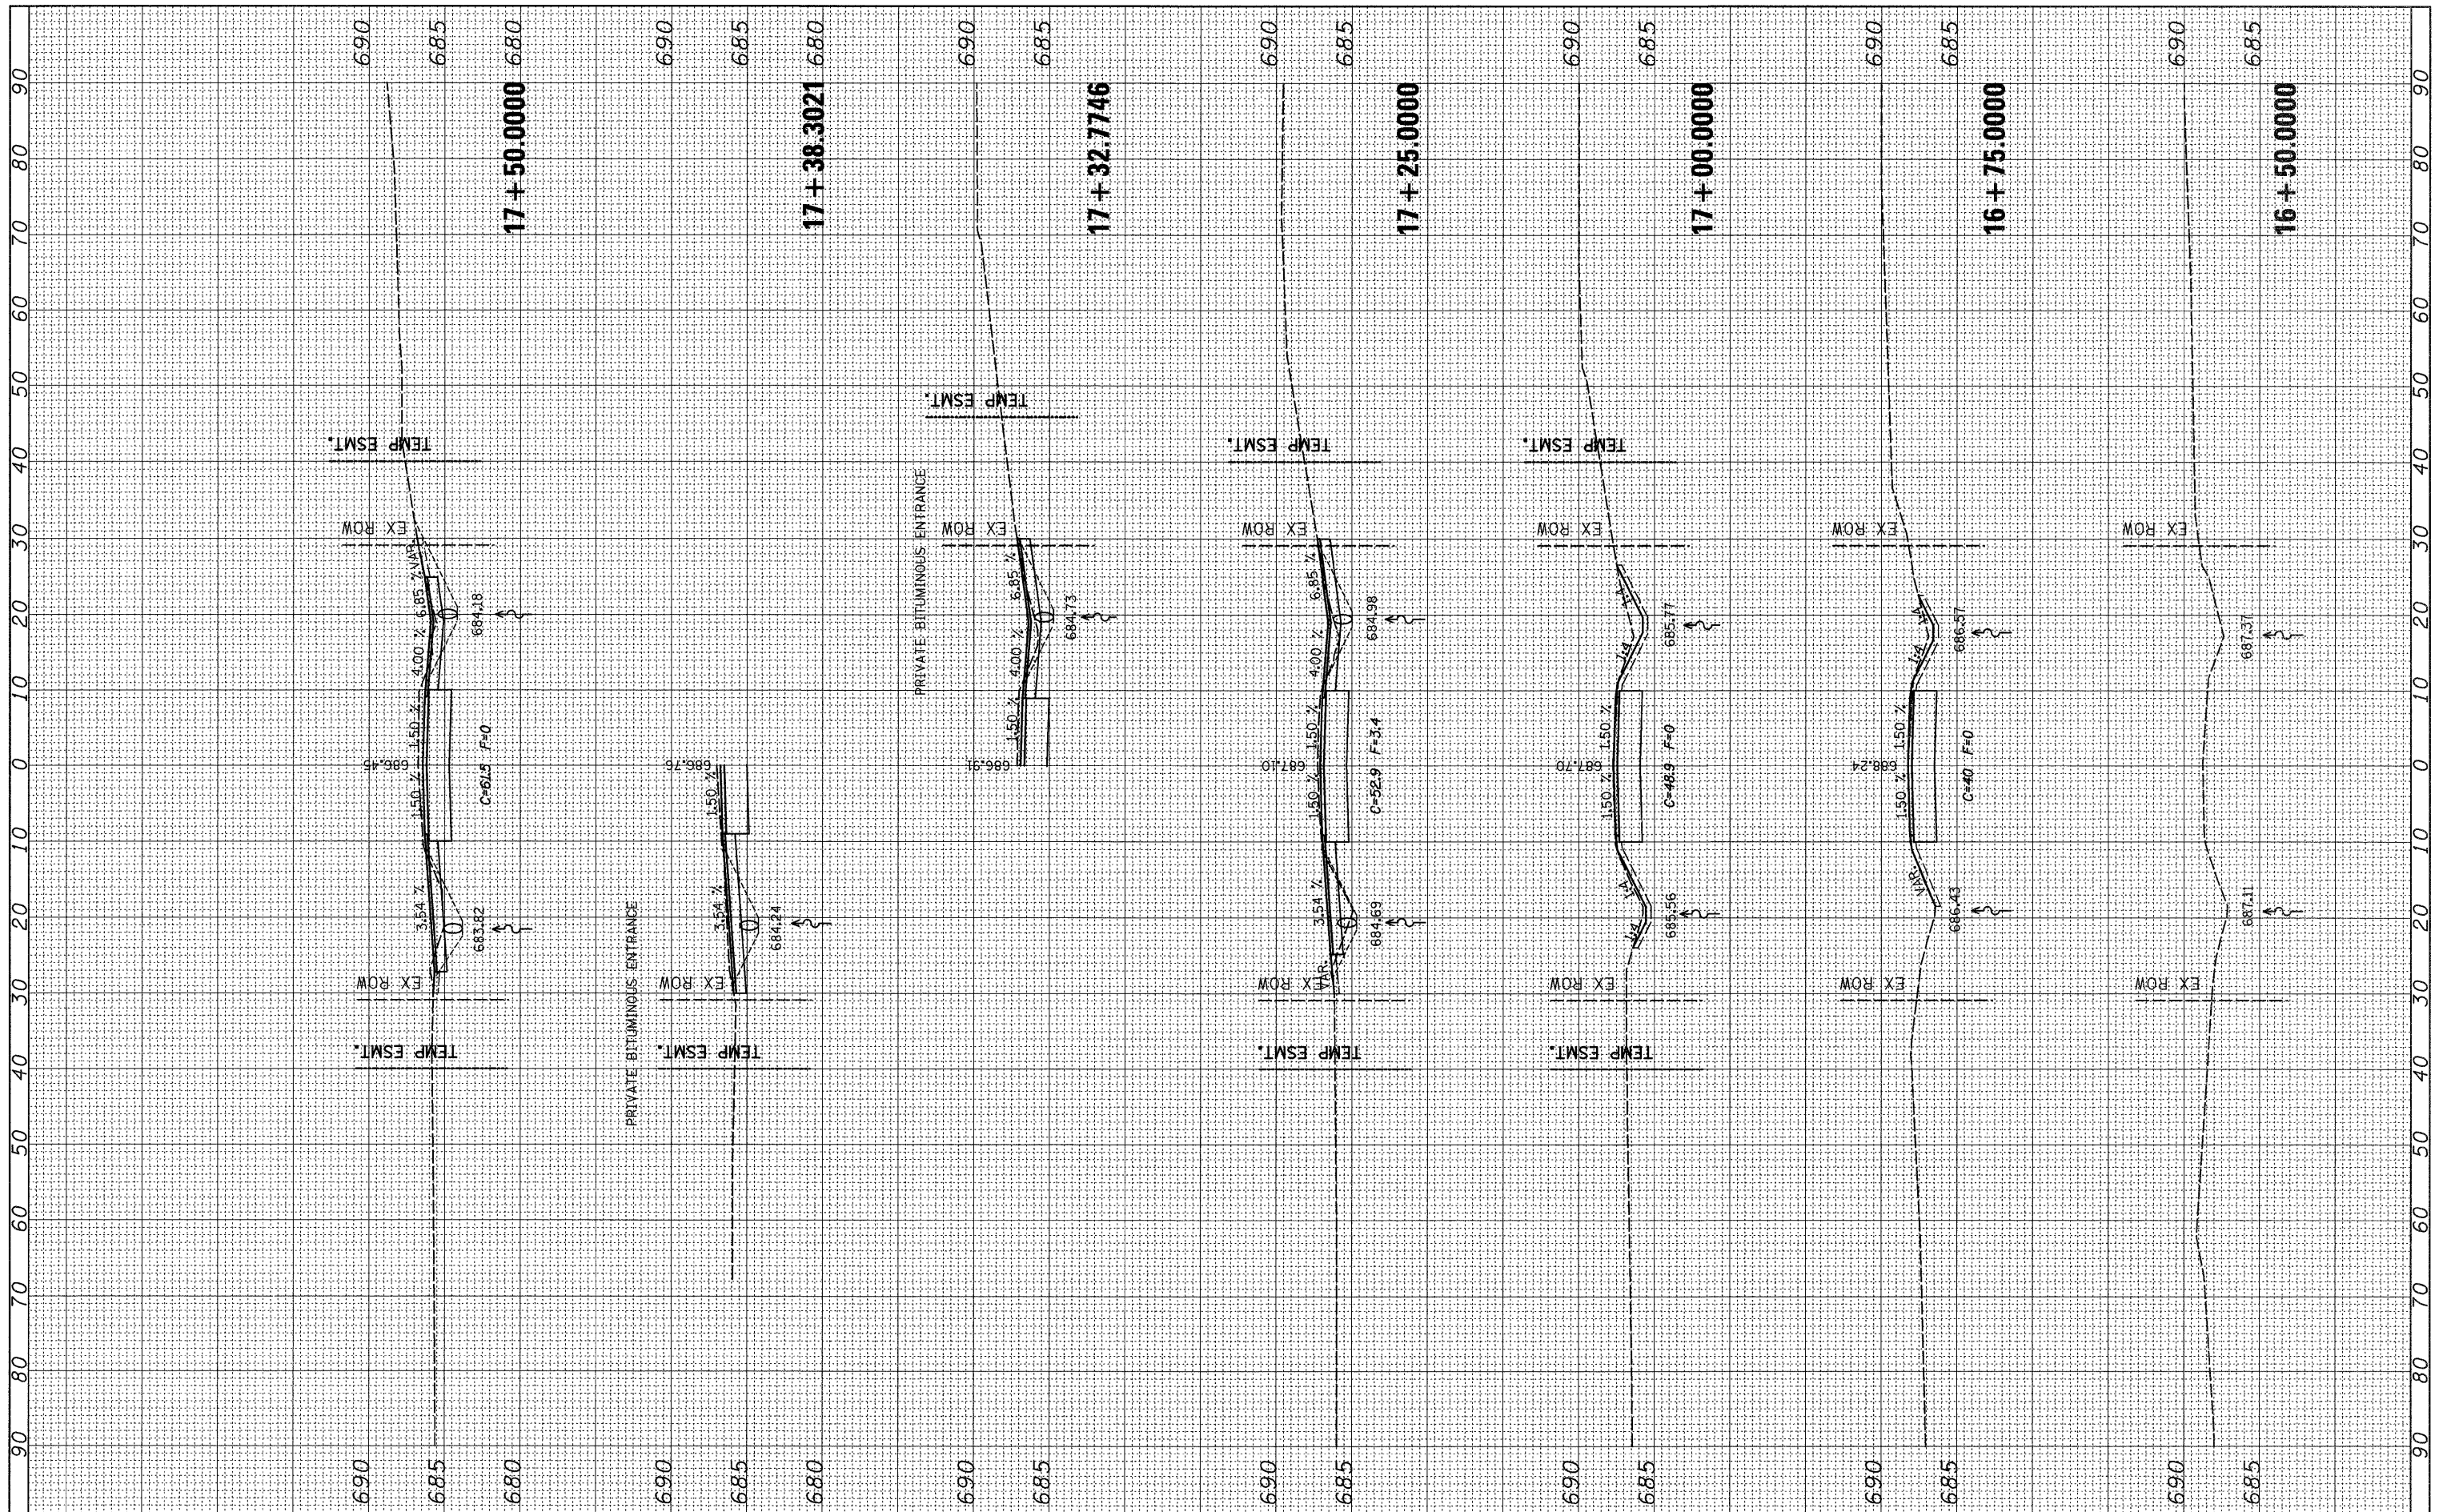

FILE NAME = c:\pw_work\PWIDOT\CUSHMANBW\dms34123\06486\mht2.dgn
 PLOT SCALE = 10,0000' / IN.
 PLOT DATE = Thu Apr 30 11:29:15 2009

USER NAME = cushmanbw	DESIGNED -	REVISED -
	DRAWN -	REVISED -
	CHECKED -	REVISED -
	DATE -	REVISED -

**STATE OF ILLINOIS
DEPARTMENT OF TRANSPORTATION**

MARGARET ST.

SCALE: SHEET NO. OF SHEETS STA. 16+50.000 TO STA. 17+50.000

F.A.P. RTE. 742	SECTION 3TR-3	COUNTY OGLE	TOTAL SHEETS 345	SHEET NO. 331
CONTRACT NO. 84788				
FED. ROAD DIST. NO. ILLINOIS FED. AID PROJECT				