


FINAL SURVEY NO.	SUBJECT	DATE
	BY	
	DESIGNED	
	DRAWN	
	CHECKED	
	DATE	

ORIGINAL SURVEY NO.	SUBJECT	DATE
	BY	
	DESIGNED	
	DRAWN	
	CHECKED	
	DATE	

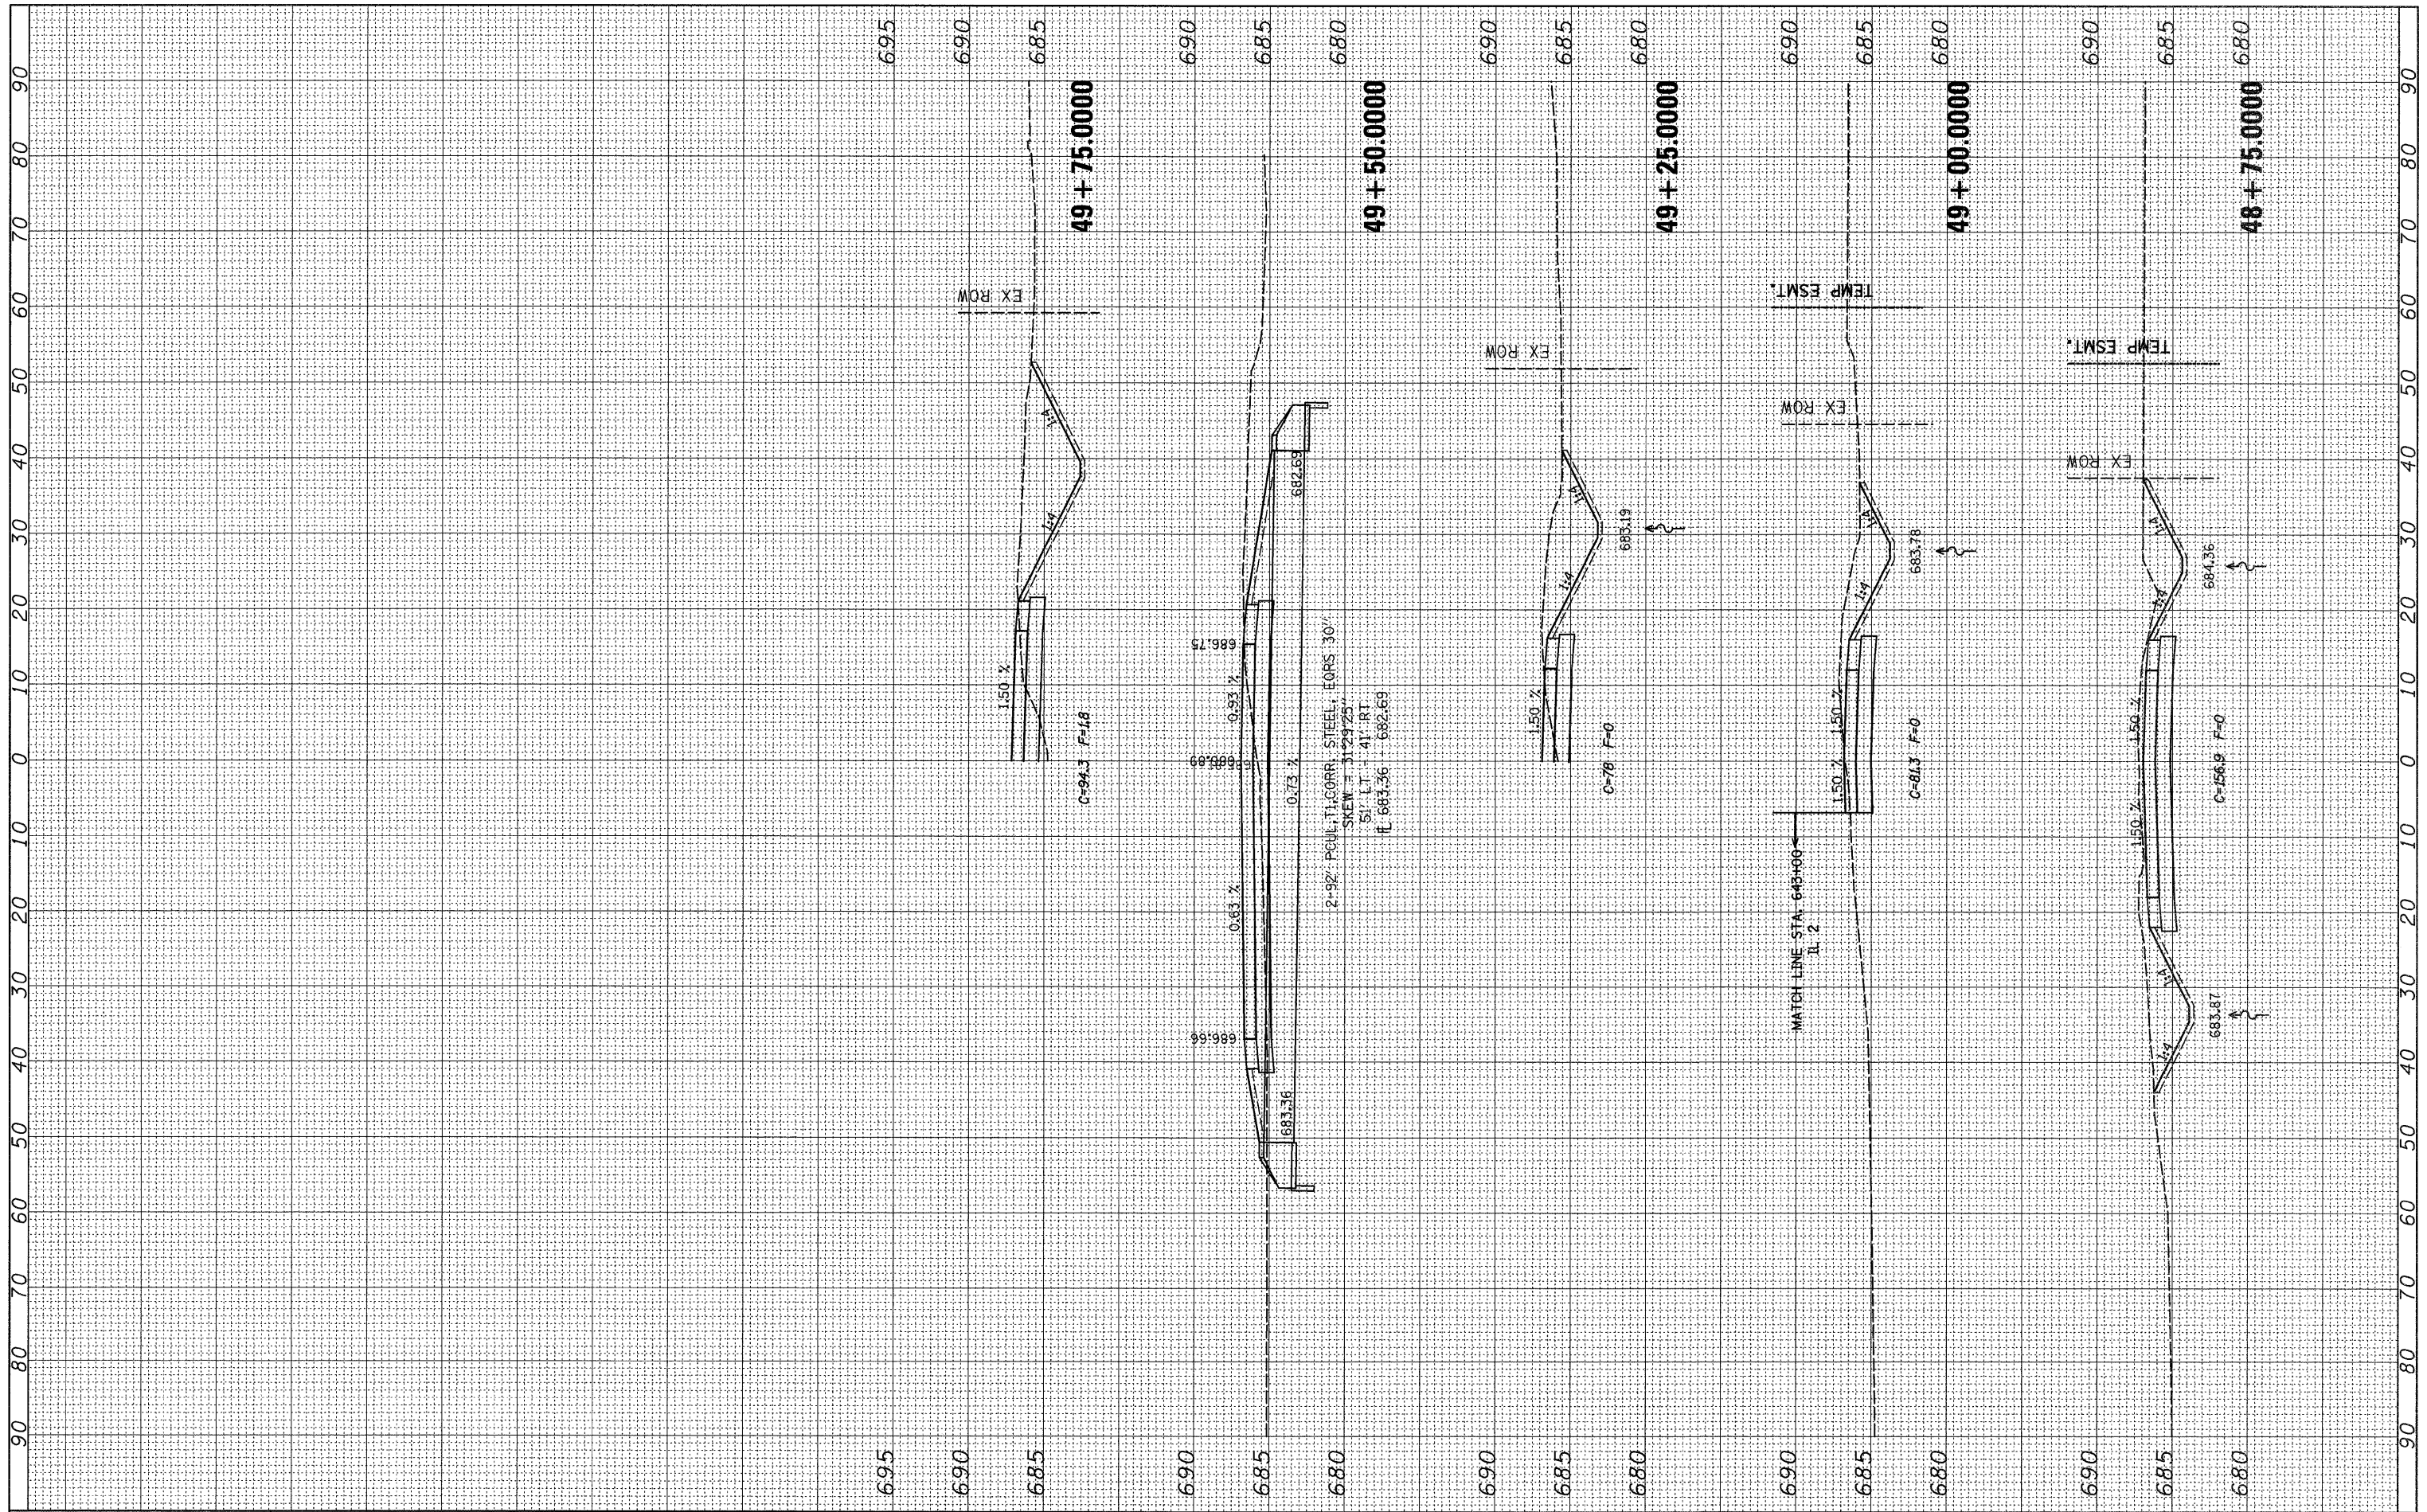

FILE NAME = c:\pwork\PWIDOT\CUSHMANBW\dms34123\d06486\sh2.dgn

USER NAME = cushmanbw
 PLOT SCALE = 10,0000' / IN.
 PLOT DATE = Thu Apr 30 11:29:29 2009

DESIGNED -
 DRAWN -
 CHECKED -
 DATE -

REVISED -
 REVISED -
 REVISED -
 REVISED -

**STATE OF ILLINOIS
 DEPARTMENT OF TRANSPORTATION**

ACCESS RD. A

SCALE: SHEET NO. OF SHEETS STA. 48+75.0000 TO STA. 49+75.0000

F.A.P. RATE 742	SECTION 37R-3	COUNTY OGLE	TOTAL SHEETS 345	SHEET NO. 339
CONTRACT NO. 84788				
FED. ROAD DIST. NO. ILLINOIS FED. AID PROJECT				