


FINAL SURVEY NO.	SURVEY PLOTTED	BY	DATE
	TEMPLATE		
	AREAS CHECKED		

ORIGINAL SURVEY NO.	SURVEY PLOTTED	BY	DATE
	TEMPLATE		
	AREAS CHECKED		

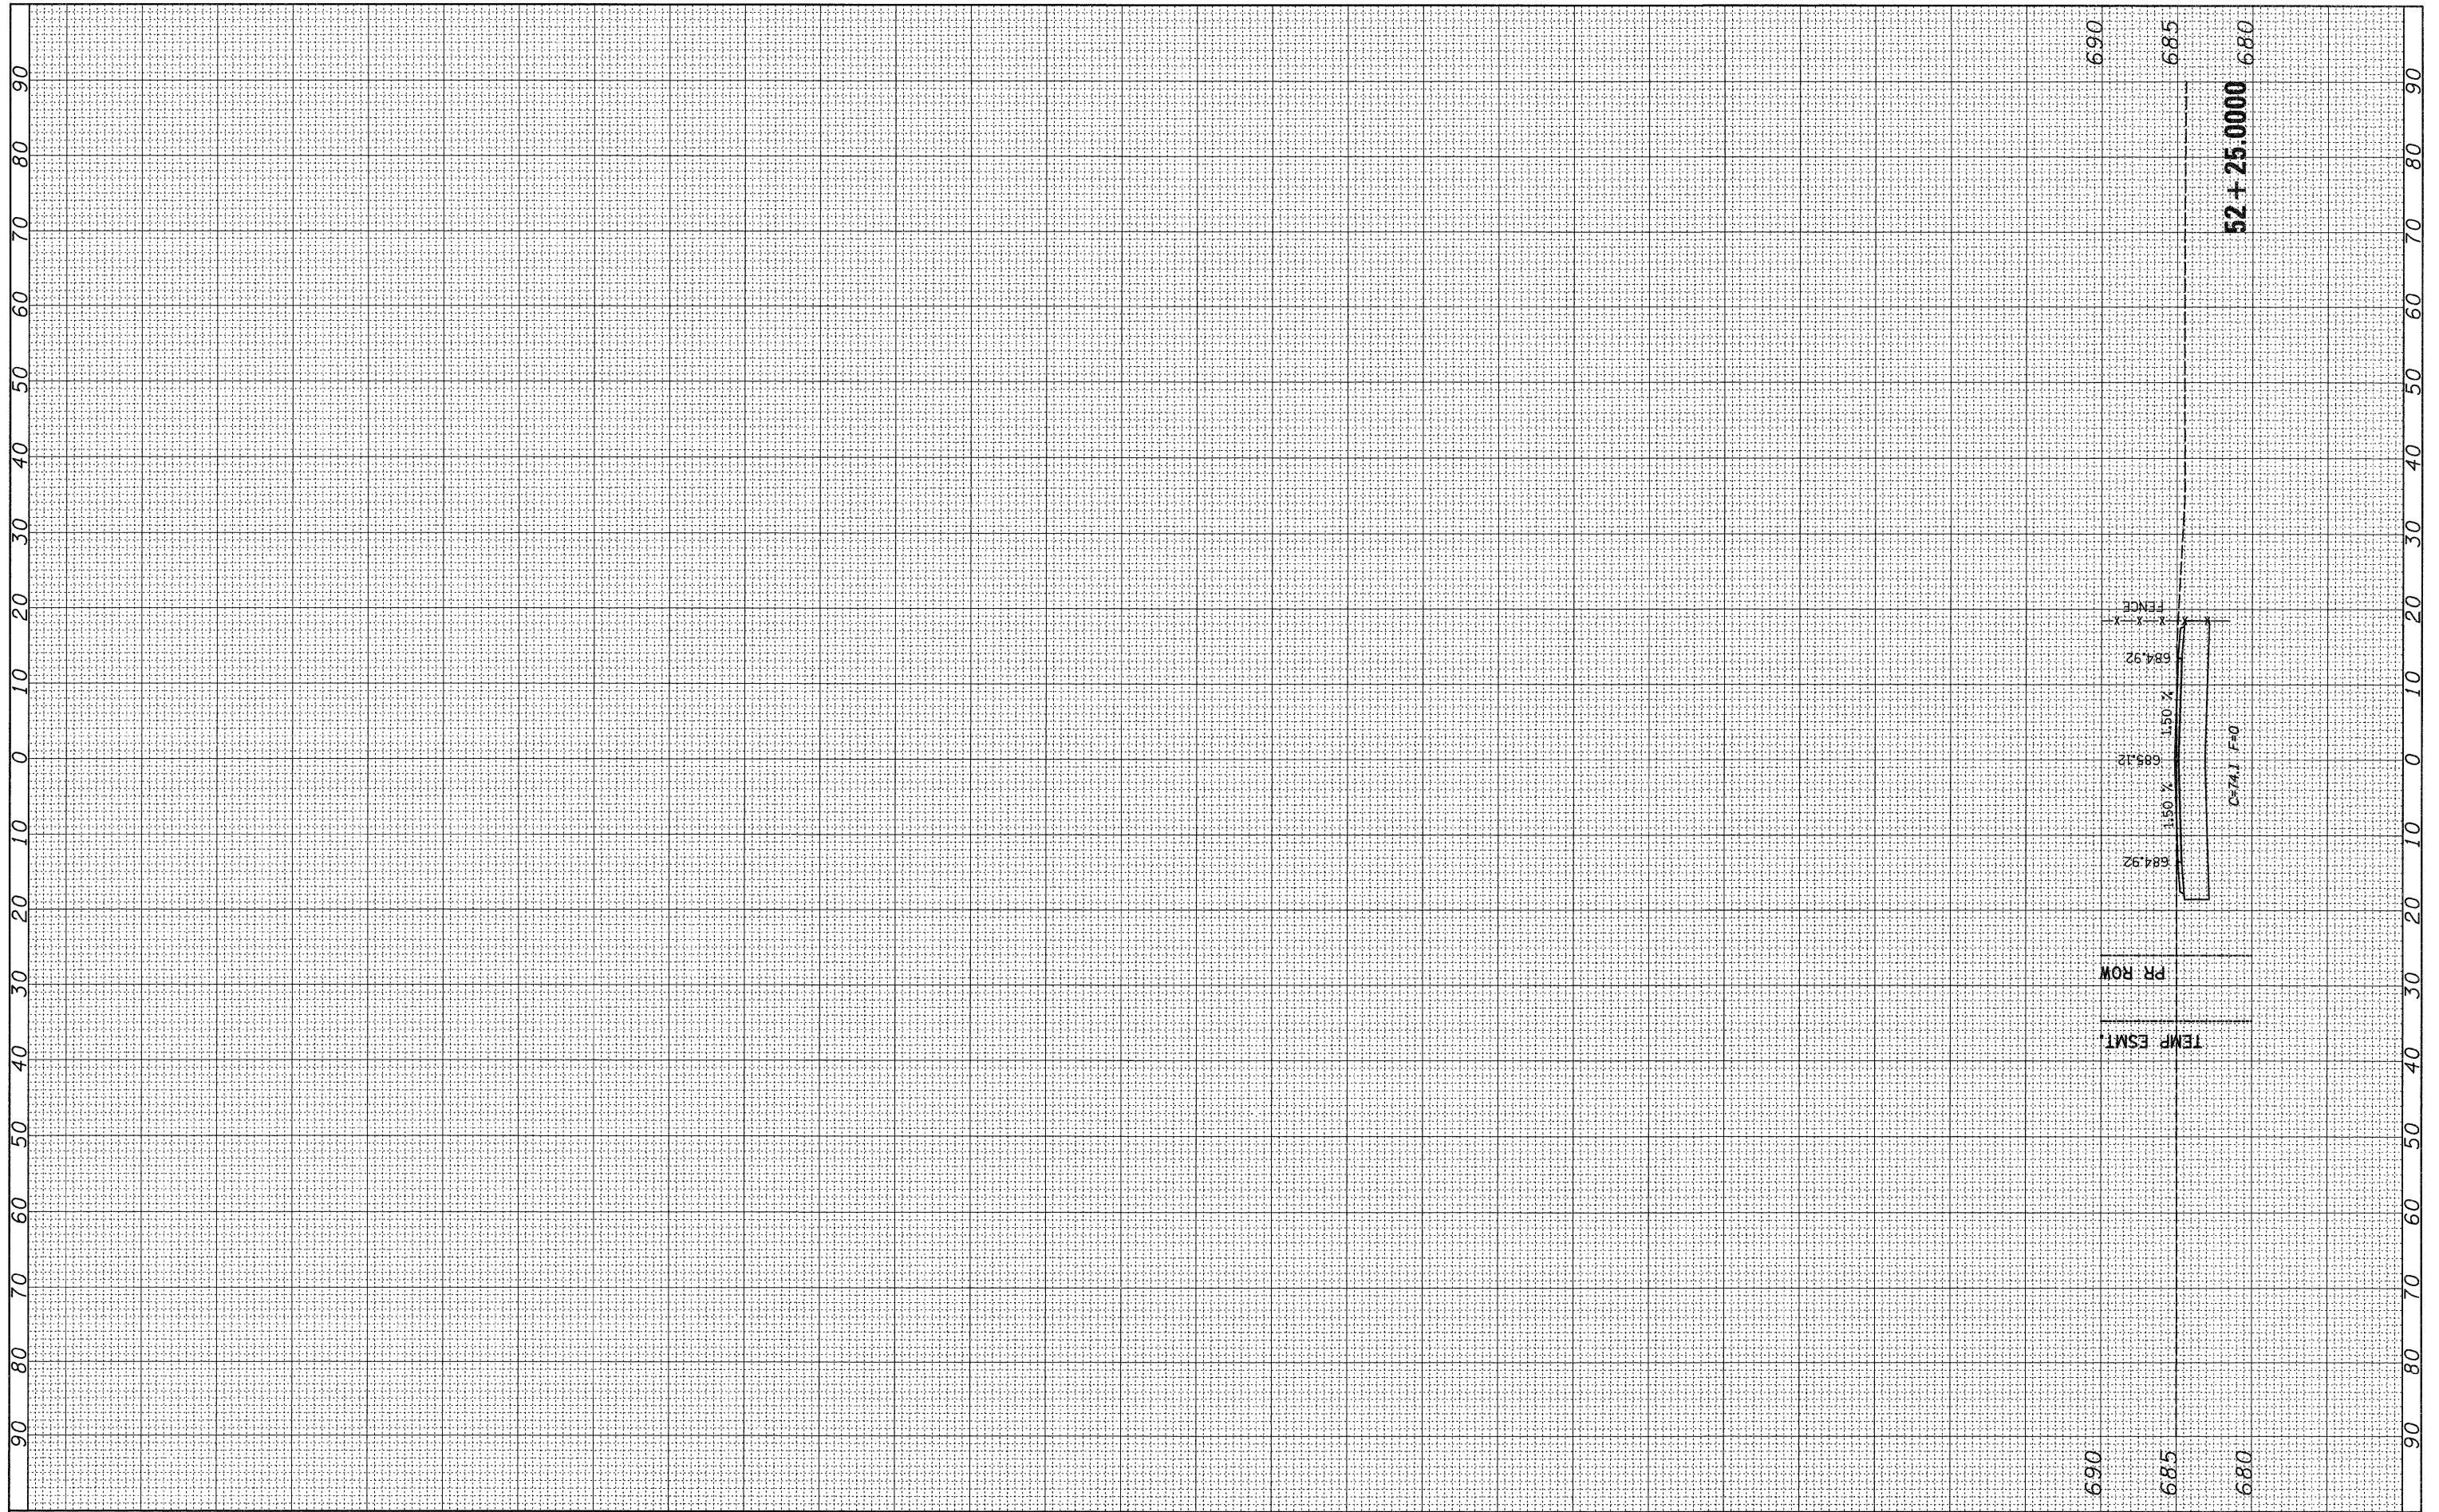

FILE NAME =
 c:\pwwork\pwwork\CUSHMANBW\dms34123\d06486\sh2.dgn

USER NAME = cushmanbw
 PLOT SCALE = 10,0000' / 114
 PLOT DATE = Thu Apr 30 11:29:30 2009

DESIGNED -
 DRAWN -
 CHECKED -
 DATE -

REVISED -
 REVISED -
 REVISED -
 REVISED -

**STATE OF ILLINOIS
 DEPARTMENT OF TRANSPORTATION**

ACCESS RD. B

SCALE: SHEET NO. OF SHEETS STA. 52+25.0000 TO STA. 52+25.0000

F.A.P. RTE.	SECTION	COUNTY	TOTAL SHEETS	SHEET NO.
742	3TR-3	OGLE	345	341
CONTRACT NO. 84788			ILLINOIS FED. AID PROJECT	