


FINAL SURVEY	SUBMITTED	DATE
NOTE BOOK NO.	PLOTTED	BY
	TEMPLATE	
	AREAS CHECKED	

ORIGINAL SURVEY	SUBMITTED	DATE
NOTE BOOK NO.	PLOTTED	BY
	TEMPLATE	
	AREAS CHECKED	

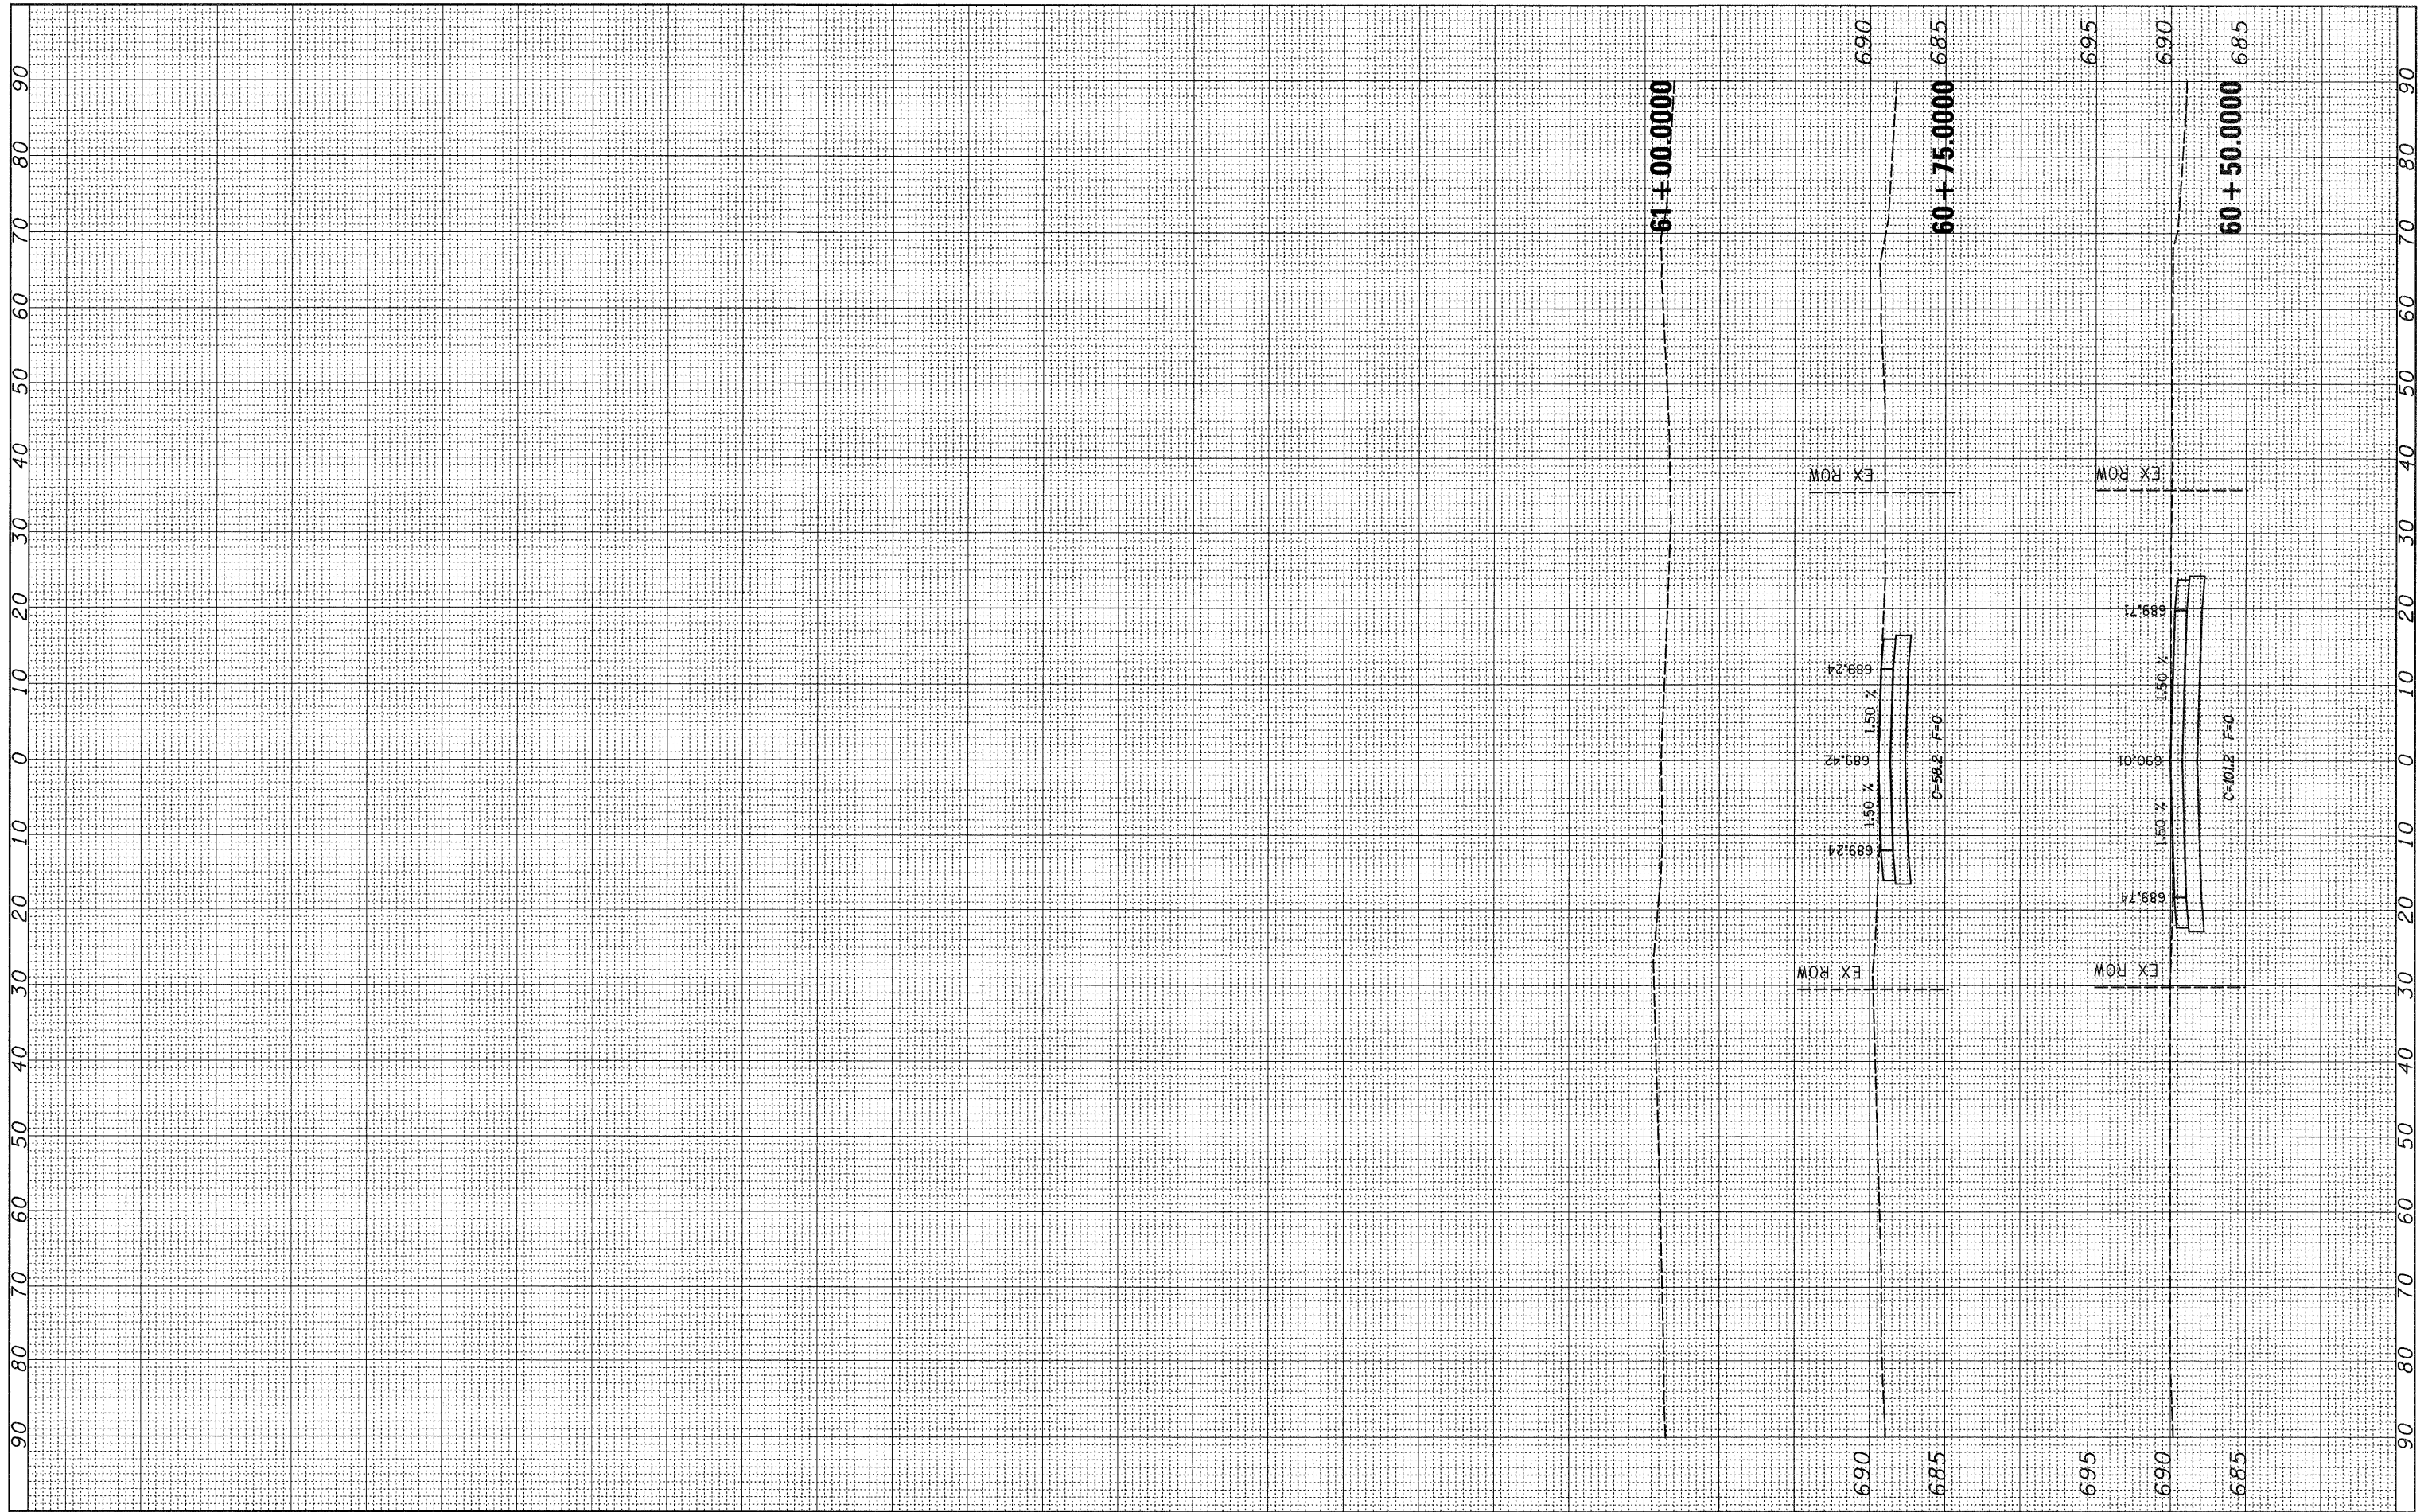

FILE NAME = c:\piv\_work\PWIDOT\CUSHMANBW\dms34123\d06486\pht2.dgn

USER NAME = cushmanbw  
 PLOT SCALE = 10.0000' / IN.  
 PLOT DATE = Thu Apr 30 11:29:31 2009

DESIGNED -  
 DRAWN -  
 CHECKED -  
 DATE -

REVISED -  
 REVISED -  
 REVISED -  
 REVISED -

**STATE OF ILLINOIS  
 DEPARTMENT OF TRANSPORTATION**

**CULTRA DR.**

SCALE: SHEET NO. OF SHEETS STA. 60+50.0000 TO STA. 61+00.0000

F.A.P. RTE. 742	SECTION 37R-3	COUNTY OGLE	TOTAL SHEETS 345	SHEET NO. 342
FED. ROAD DIST. NO. ILLINOIS		FED. AID PROJECT		
CONTRACT NO. 84788				