


FINAL SURVEY	SURVEYED	BY	DATE
NOTE BOOK	PLOTTED		
NO.	TEMPLATE		
	AREAS CHECKED		

ORIGINAL SURVEY	SURVEYED	BY	DATE
NOTE BOOK	PLOTTED		
NO.	TEMPLATE		
	AREAS CHECKED		

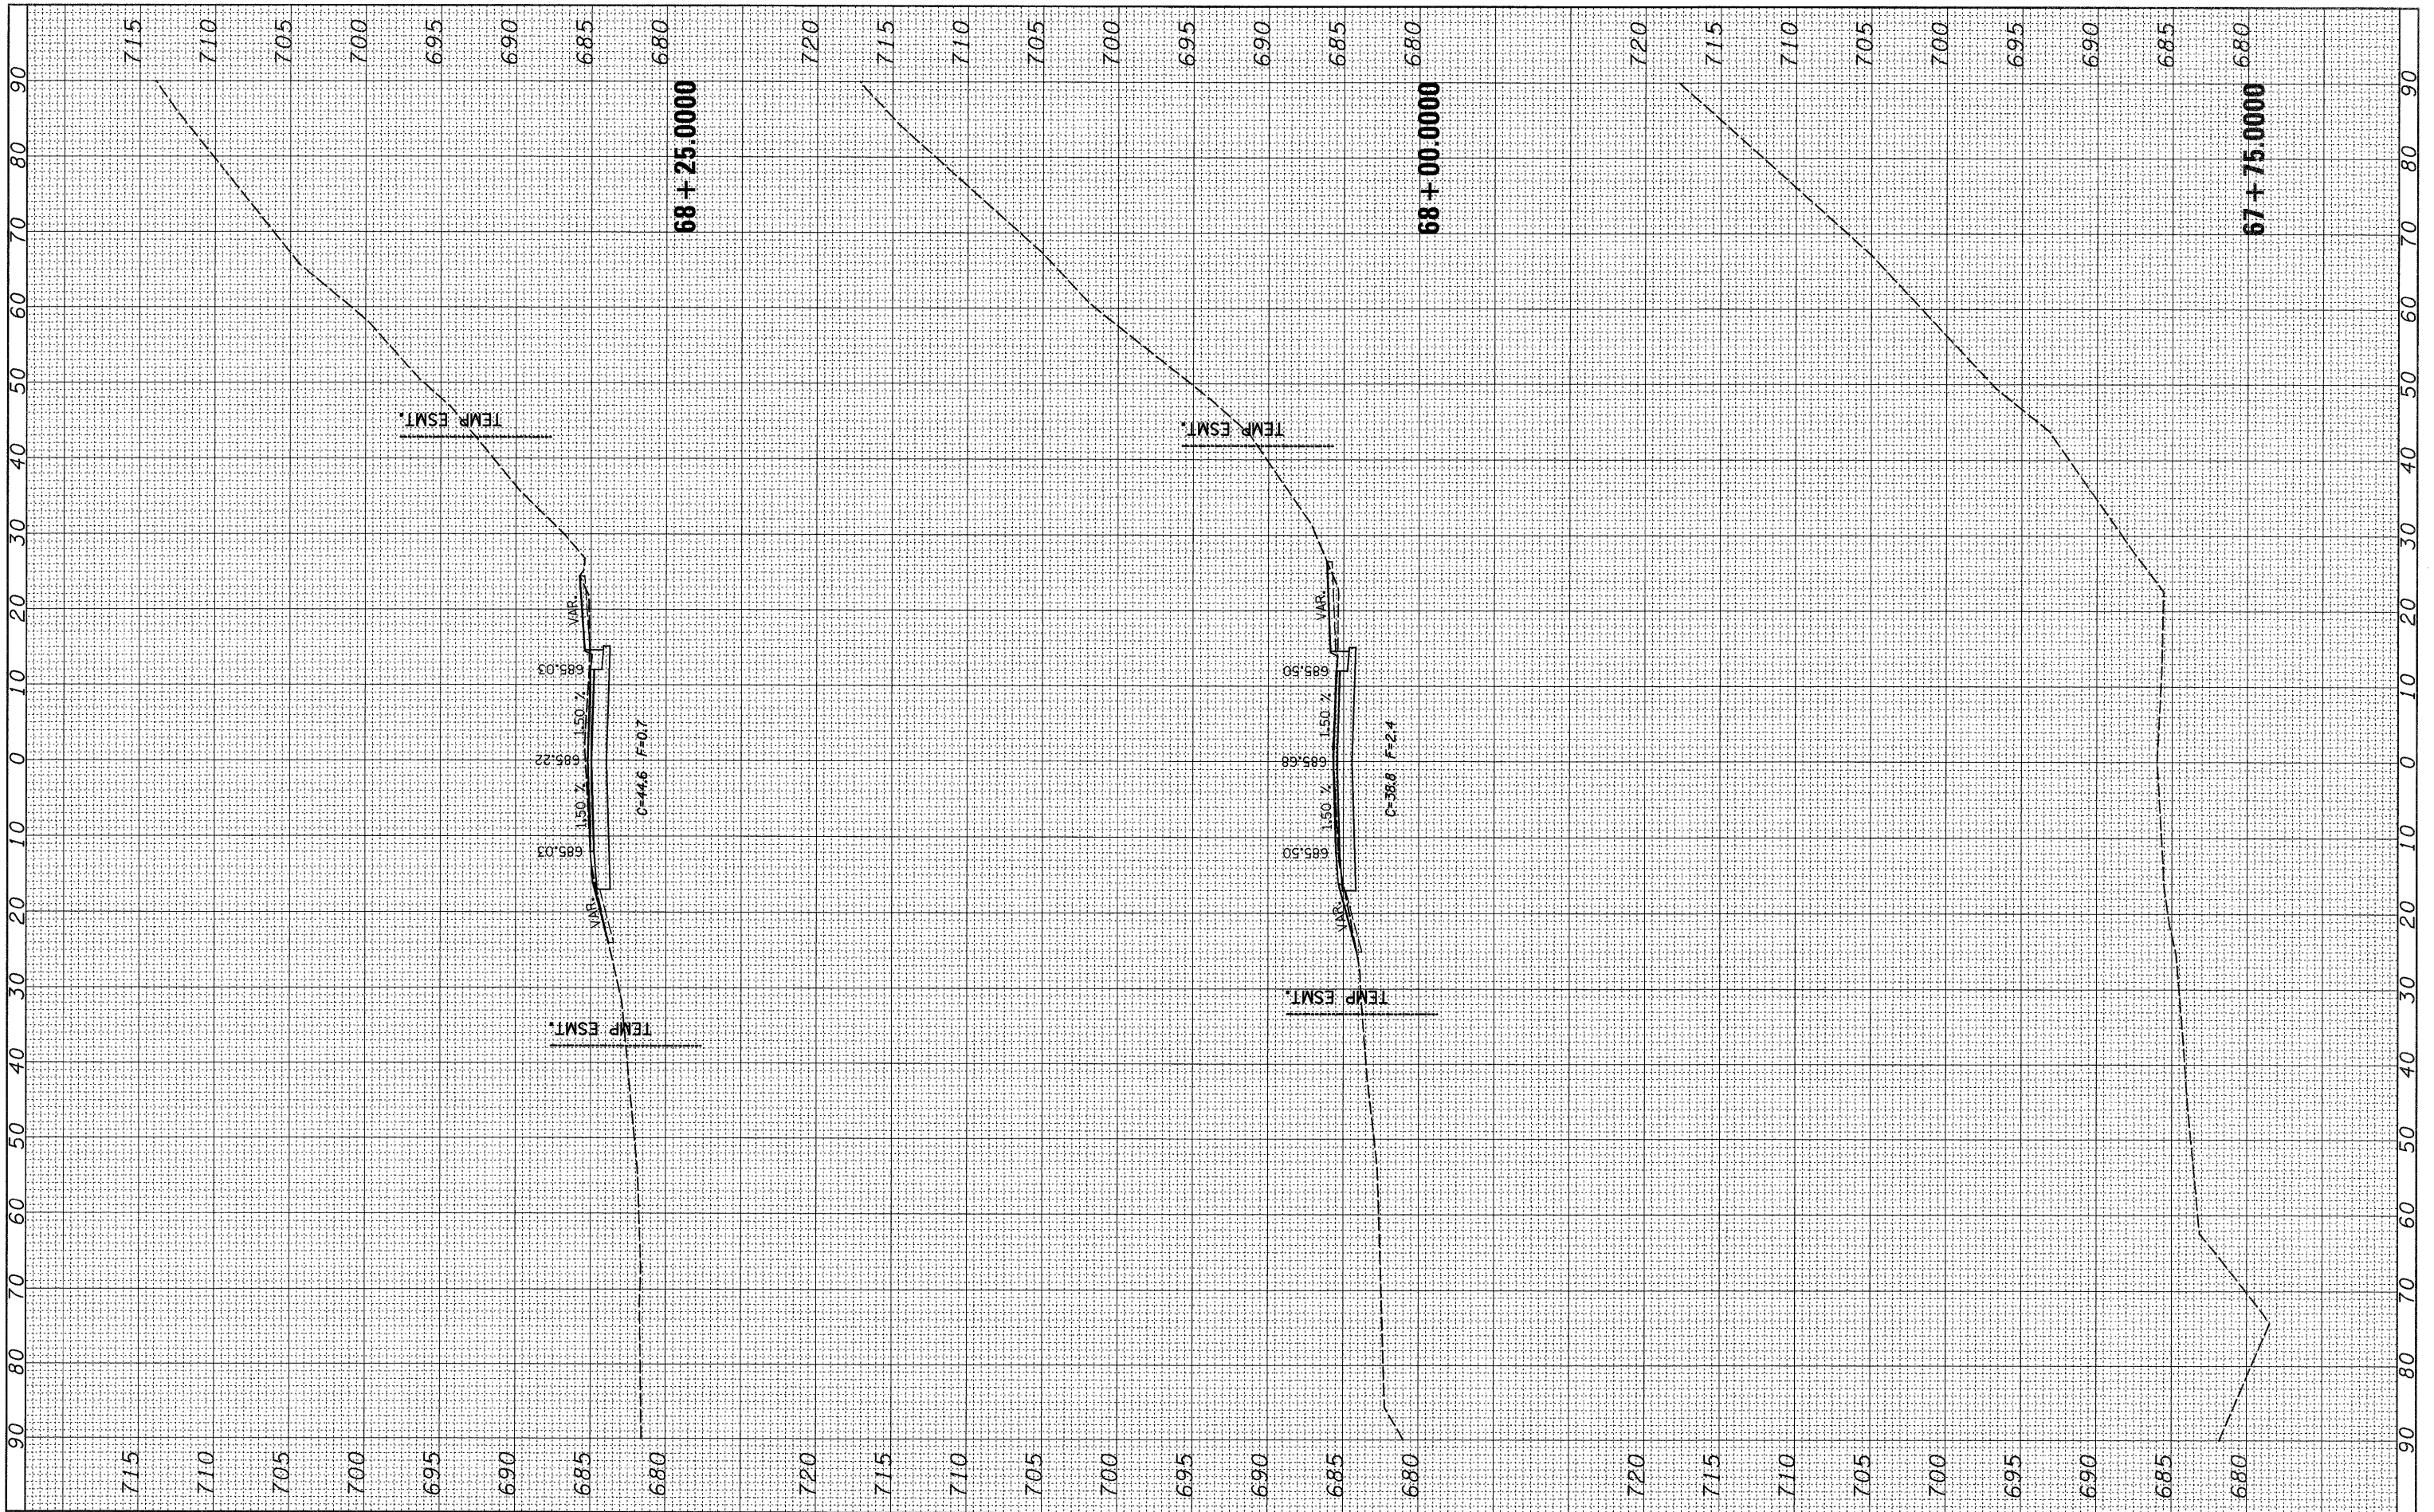

FILE NAME = e:\pwr\work\PWIDOT\CUSHMANBW\dms34123\d06486\mht2.dgn

USER NAME = cushmanbw
 PLOT SCALE = 10.0000' / IN.
 PLOT DATE = Thu Apr 30 11:29:31 2009

DESIGNED -
 DRAWN -
 CHECKED -
 DATE -

REVISED -
 REVISED -
 REVISED -
 REVISED -

**STATE OF ILLINOIS
 DEPARTMENT OF TRANSPORTATION**

STRONGHOLD ENTRANCE

SCALE: SHEET NO. OF SHEETS STA. 67+75.0000 TO STA. 68+25.0000

F.A.P. RTE. 742	SECTION 37R-3	COUNTY OGLE	TOTAL SHEETS 345	SHEET NO. 343
CONTRACT NO. 84788				
FED. ROAD DIST. NO. [ILLINOIS] FED. AID PROJECT				