


FINAL SURVEY NO.	SURVEYED	DATE
NOTE BOOK NO.	PLOTTED	
AREAS CHECKED	TEMPLATE	
	AREAS CHECKED	

ORIGINAL SURVEY NO.	SURVEYED	DATE
NOTE BOOK NO.	PLOTTED	
AREAS CHECKED	TEMPLATE	
	AREAS CHECKED	

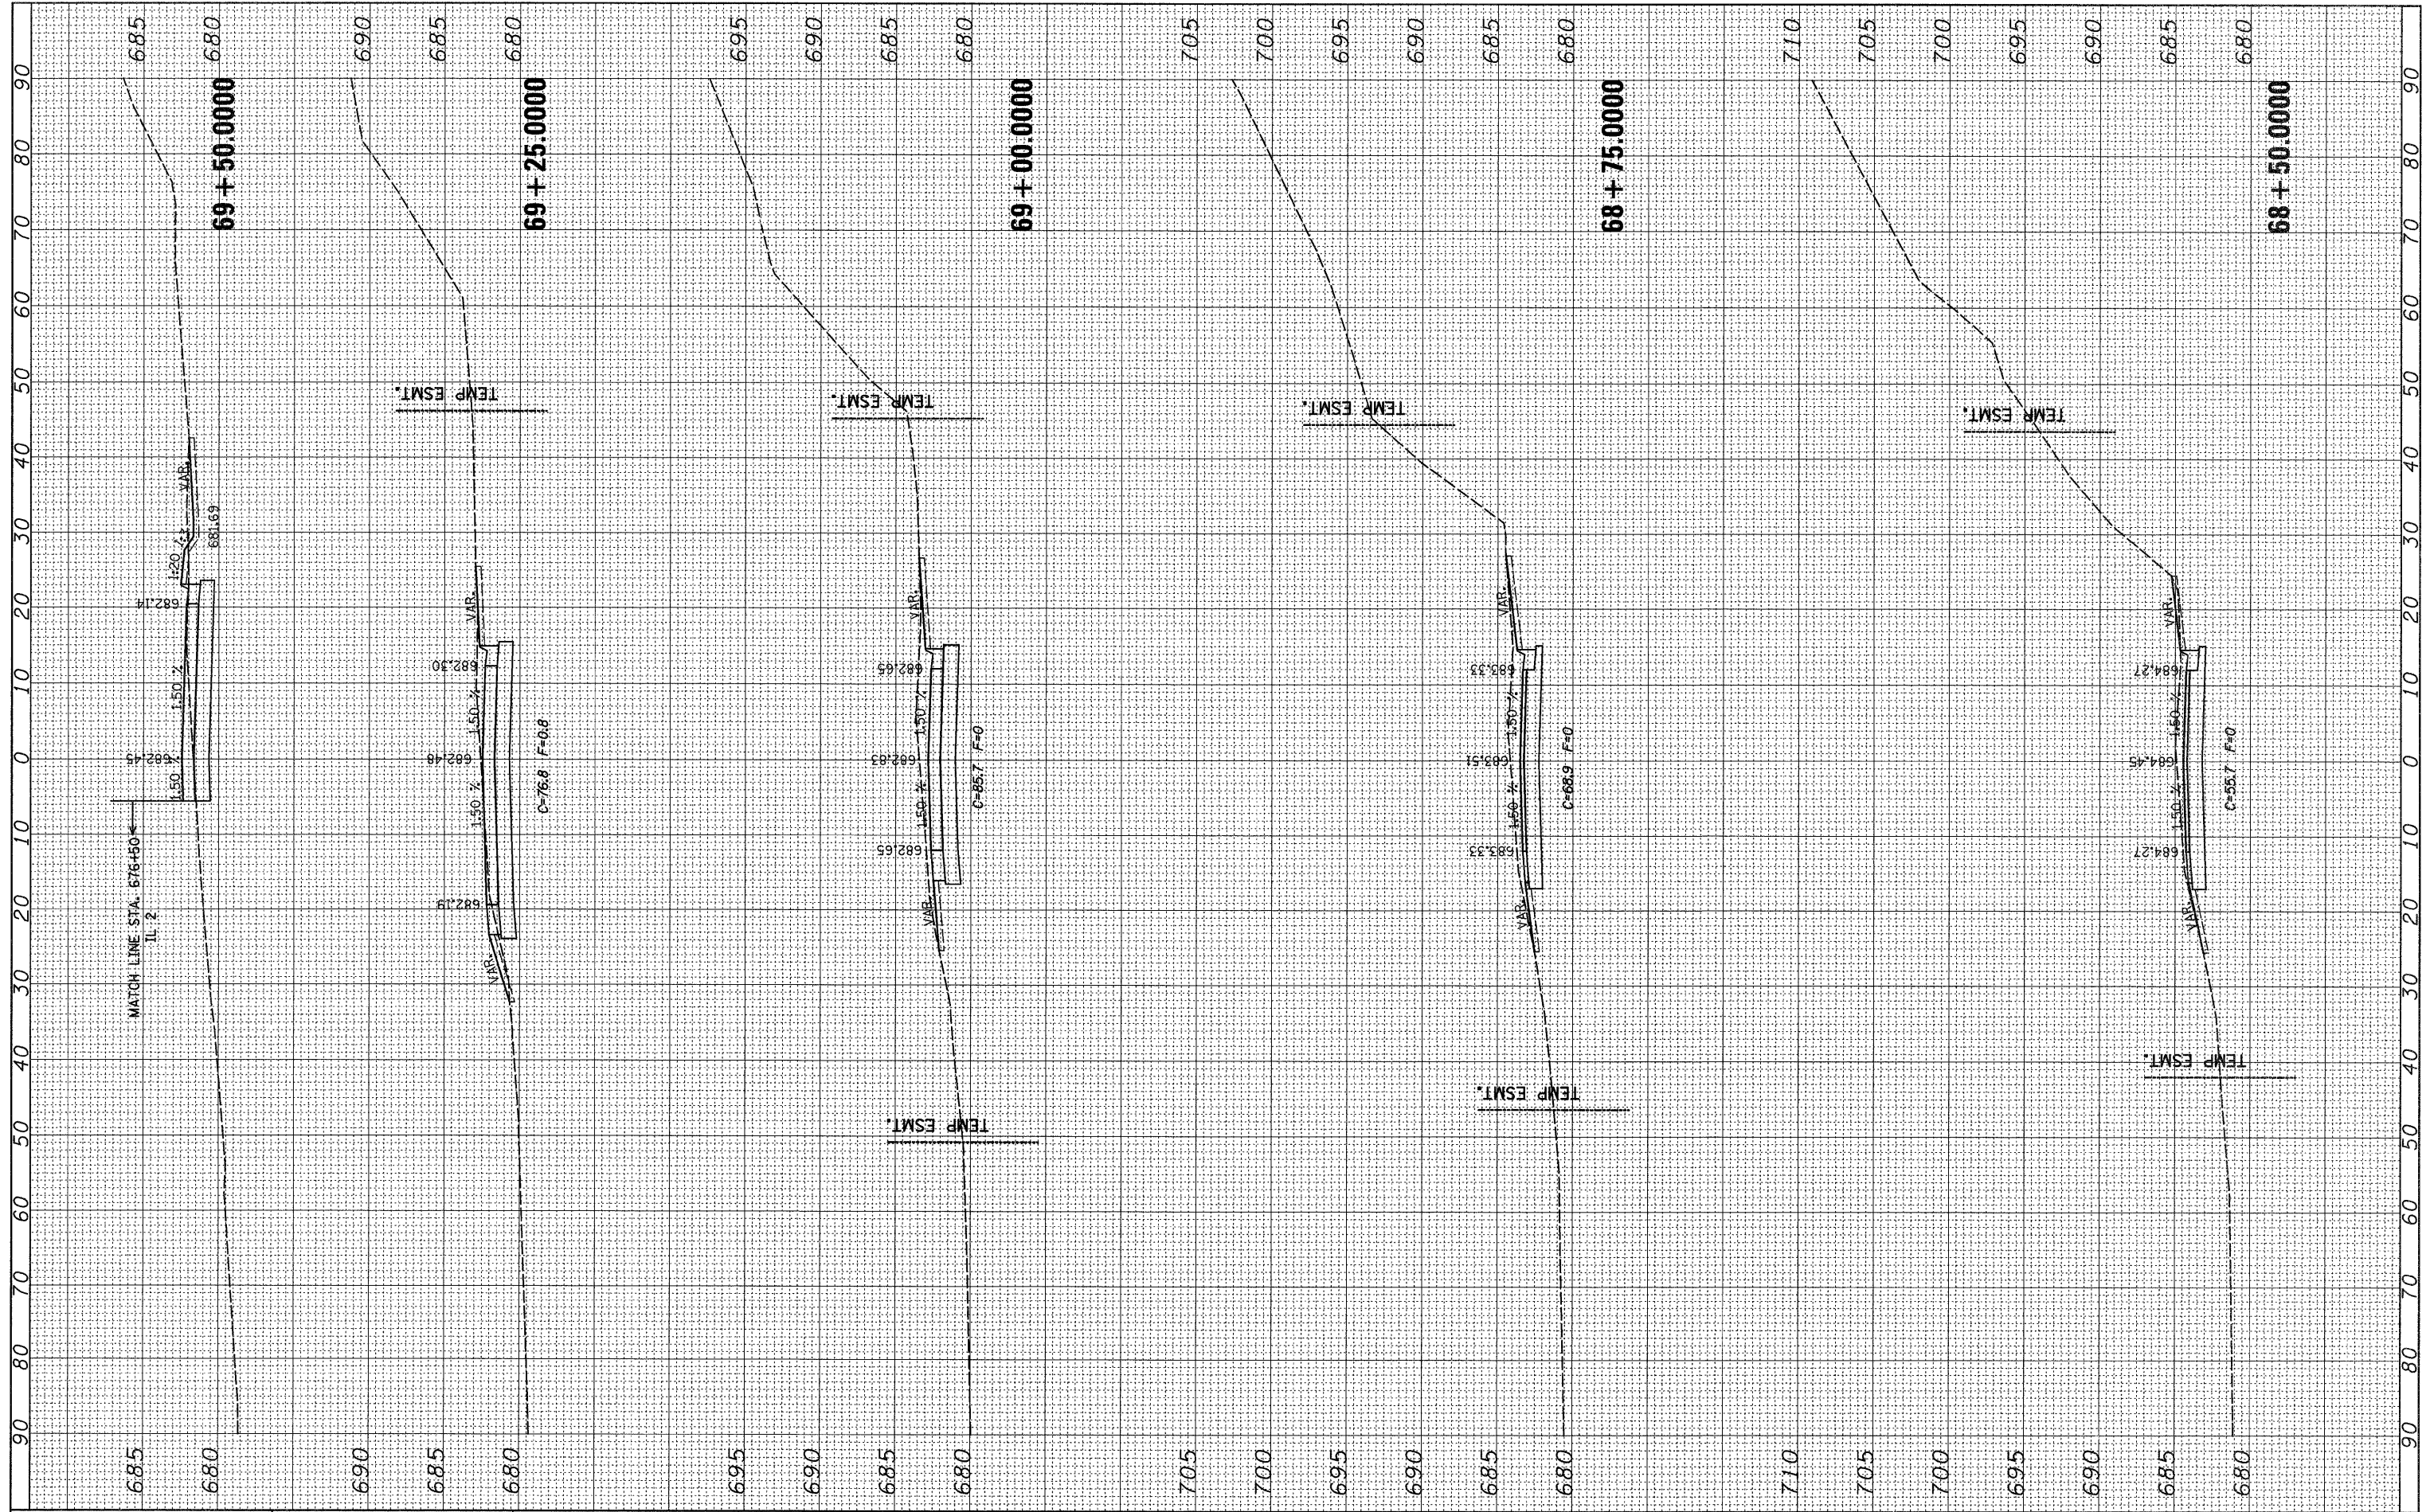

FILE NAME =
 es:\prj\work\p\WIDOT\CUSH\MANBW\dms34123\d06486\msh2.dgn

USER NAME = cushmenbw
 DESIGNED -
 DRAWN -
 CHECKED -
 DATE = Thu Apr 30 11:29:32 2009

REVISIONS
 REVISIONS
 REVISIONS
 REVISIONS

STATE OF ILLINOIS
 DEPARTMENT OF TRANSPORTATION

STRONGHOLD ENTRANCE

SCALE: SHEET NO. OF SHEETS STA. 68+50.0000 TO STA. 69+50.0000

F.A.P. RTE. 742 SECTION 37R-3 COUNTY OGLE TOTAL SHEETS 345 SHEET NO. 344 CONTRACT NO. 84788

FED. ROAD DIST. NO. [ILLINOIS] FED. AID PROJECT