


FINAL SURVEY NO.	CHECKED	BY	DATE
NOTE BOOK NO.	PLOTTED		
	TEMPLATE		
	AREAS CHECKED		

ORIGINAL SURVEY NO.	CHECKED	BY	DATE
NOTE BOOK NO.	PLOTTED		
	TEMPLATE		
	AREAS CHECKED		

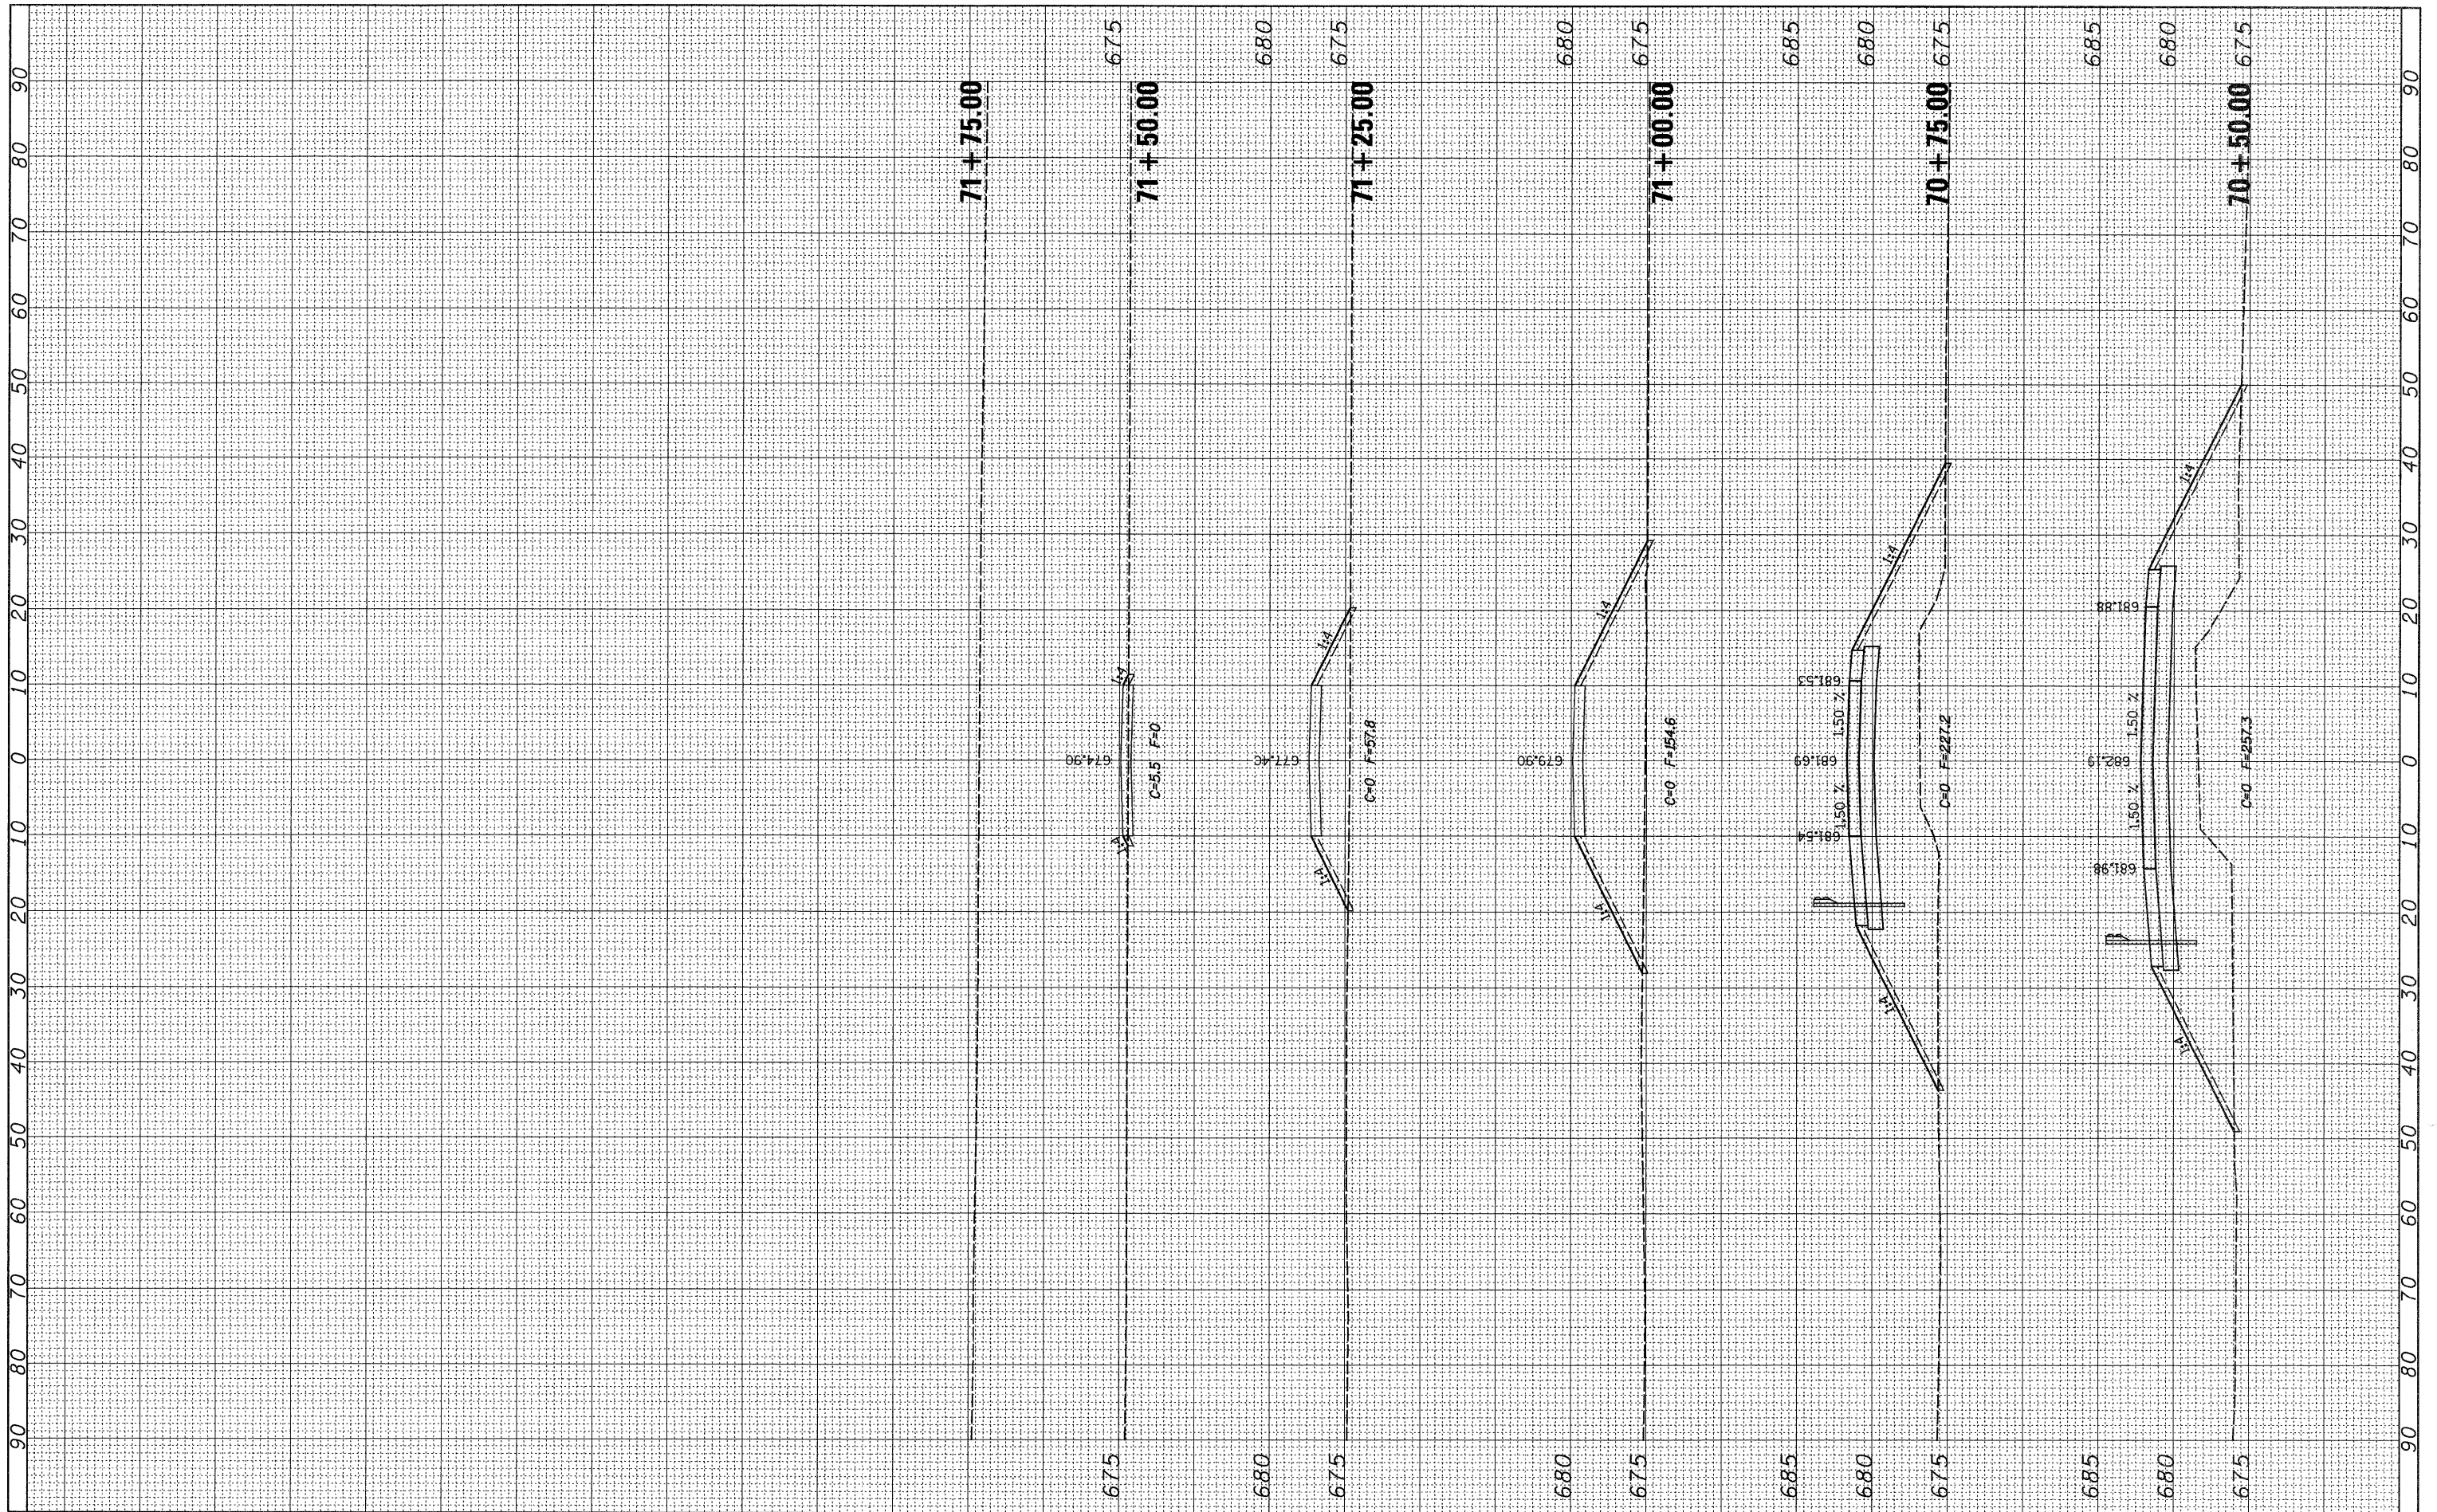

FILE NAME =
 c:\pwr\work\PWIDOT\CUSHMANBW\dms34123\d06486\ph12.dgn

USER NAME = cushmanbw
 PLOT SCALE = 10.0000' / IN.
 PLOT DATE = Thu Apr 30 11:29:33 2009

DESIGNED -
 DRAWN -
 CHECKED -
 DATE -

REVISED -
 REVISED -
 REVISED -
 REVISED -

**STATE OF ILLINOIS
 DEPARTMENT OF TRANSPORTATION**

BOAT RAMP ENTRANCE

SCALE: SHEET NO. OF SHEETS STA. 70+50.00 TO STA. 71+75.00

F.A.P.
 RTE.
 742

SECTION	COUNTY	TOTAL SHEETS	SHEET NO.
37R-3	OGLE	345	345
CONTRACT NO. 84788			

ILLINOIS FED. AID PROJECT