




F.A.U. RTE.	SECTION	COUNTY	TOTAL SHEETS	SHEET NO.
VARIOUS	05-07144-00-RS	KANKAKEE	24	06
PROJECT NO.: HPP-4079(002)			CONTRACT NO.: 87358	

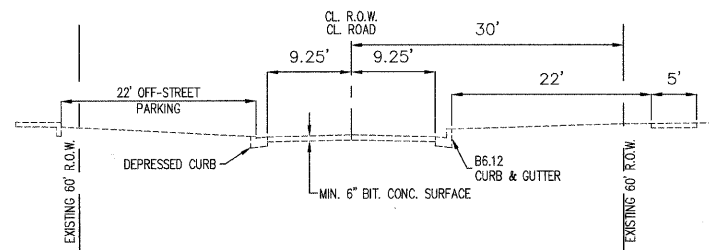


EXISTING CROSS SECTION DETAIL - EVERGREEN  
STA 12+57 TO STA 15+56

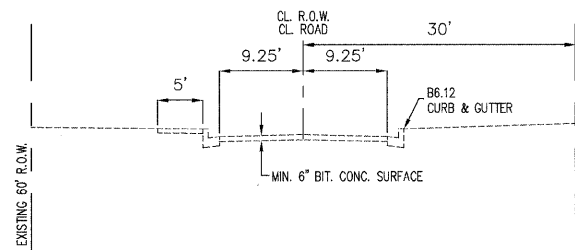


EXISTING CROSS SECTION DETAIL - EVERGREEN  
STA 20+70 TO STA 23+28.30

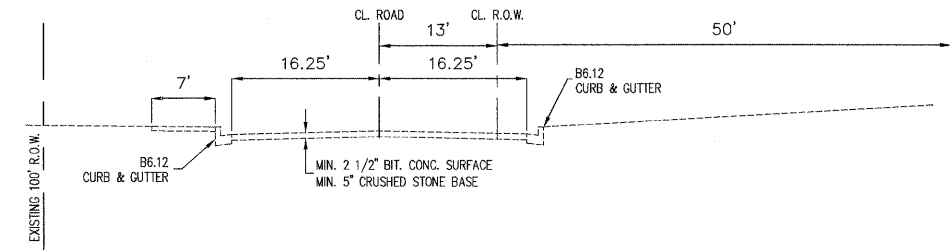


EXISTING CROSS SECTION DETAIL - GROVE  
STA 20+00 TO STA 23+31.35

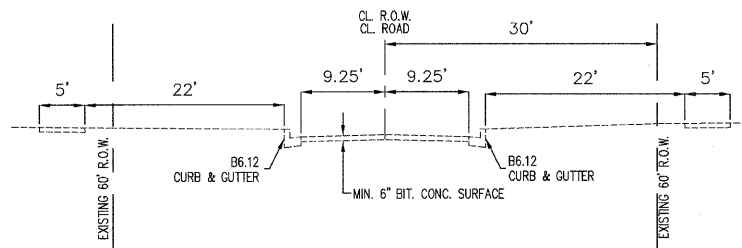


EXISTING CROSS SECTION DETAIL - EVERGREEN  
STA 11+23 TO STA 12+57

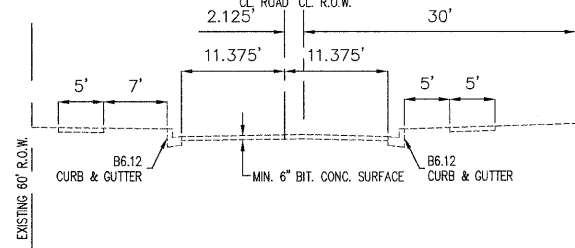


EXISTING CROSS SECTION DETAIL - EVERGREEN  
STA 17+97 TO STA 20+70

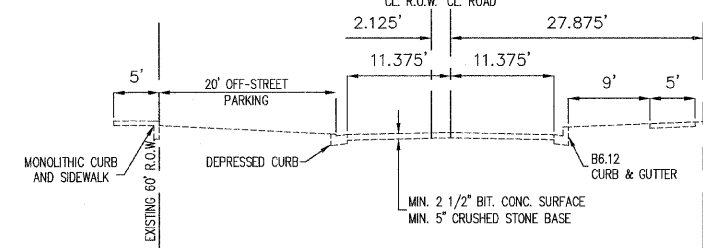


EXISTING CROSS SECTION DETAIL - GROVE  
STA 16+50 TO STA 20+00

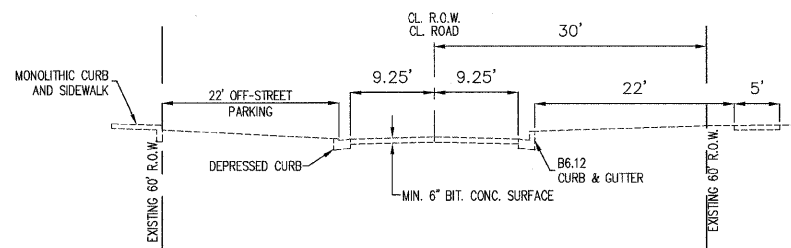


EXISTING CROSS SECTION DETAIL - EVERGREEN  
STA 8+87 TO STA 11+23

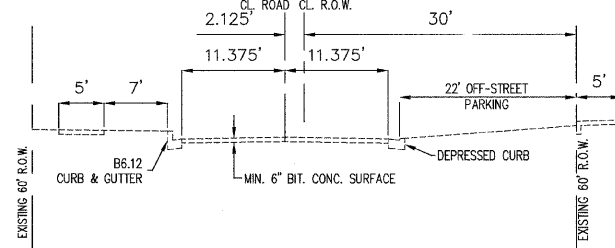


EXISTING CROSS SECTION DETAIL - EVERGREEN  
STA 16+61 TO STA 17+97

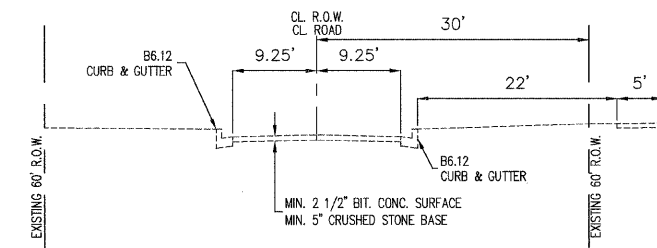


EXISTING CROSS SECTION DETAIL - GROVE  
STA 0+00 TO STA 16+50

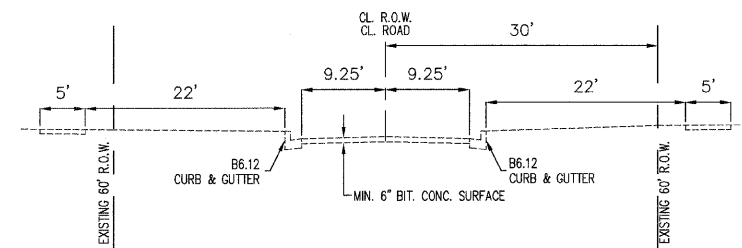

EXISTING CROSS SECTION DETAIL - EVERGREEN  
STA 0+00 TO STA 8+87

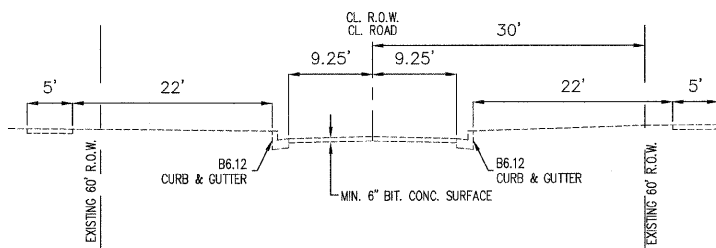

EXISTING CROSS SECTION DETAIL - EVERGREEN  
STA 15+56 TO STA 16+61

	240 N. Industrial Drive Bradley, Illinois 60915 815-939-4921 FAX: 815-939-9810	REVISIONS		ILLINOIS DEPARTMENT OF TRANSPORTATION MANTENO TOWNSHIP STREET OVERLAY PLAN  TYPICAL EXISTING CROSS-SECTIONS	
		DATE	BY		DESCRIPTION
		2/17/2009	JWG		REVISIONS PER REVIEW
		3/25/2009	JWG	REVISIONS PER REVIEW	
		5/11/2009	JWG	REVISIONS PER REVIEW	

SCALE: VERTICAL: 1" = 5'	DRAWN BY: JWG
HORIZONTAL: 1" = 10'	CHECKED BY:
DATE: 12/21/07	

**M. GINGRICH, GERAUX & ASSOCIATES**