




EXISTING CROSS SECTION DETAIL - N DIVERSATECH DR.
STA 10+48 TO STA 11+95.00

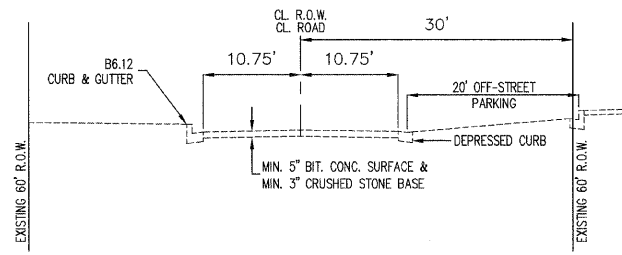


EXISTING CROSS SECTION DETAIL - S DIVERSATECH DR.
STA 5+50 TO STA 7+19

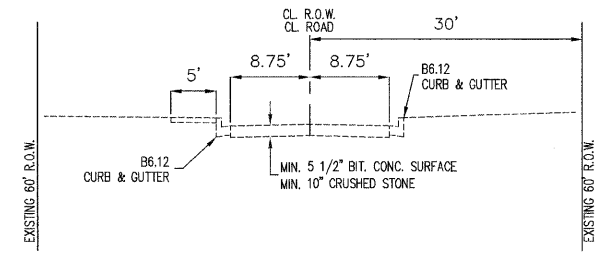


EXISTING CROSS SECTION DETAIL - OLIVE
STA 0+00 TO STA 3+89.16

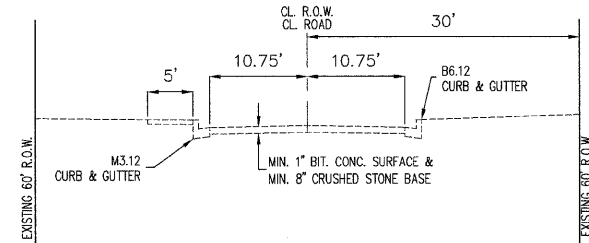


EXISTING CROSS SECTION DETAIL - N DIVERSATECH DR.
STA 3+24 TO STA 10+48

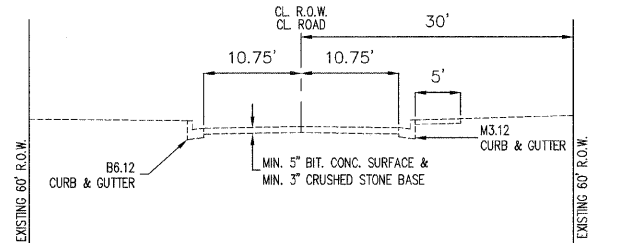


EXISTING CROSS SECTION DETAIL - S DIVERSATECH DR.
STA 4+18 TO STA 5+50

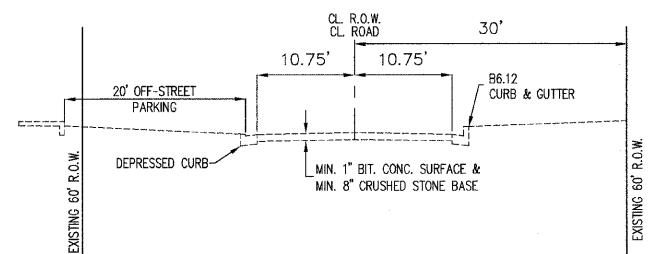


EXISTING CROSS SECTION DETAIL - N DIVERSATECH DR.
STA 1+59 TO STA 3+24

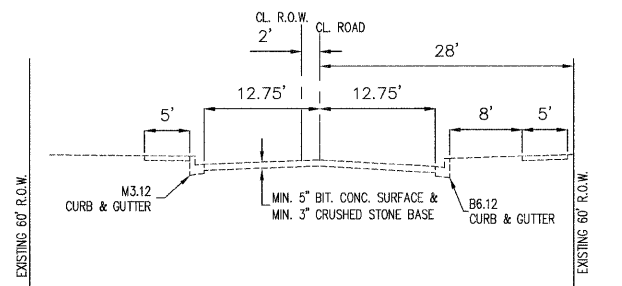


EXISTING CROSS SECTION DETAIL - S DIVERSATECH DR.
STA 2+15 TO STA 4+18

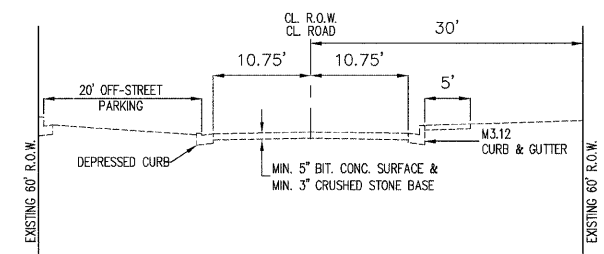


EXISTING CROSS SECTION DETAIL - S DIVERSATECH DR.
STA 10+48 TO STA 11+95.00

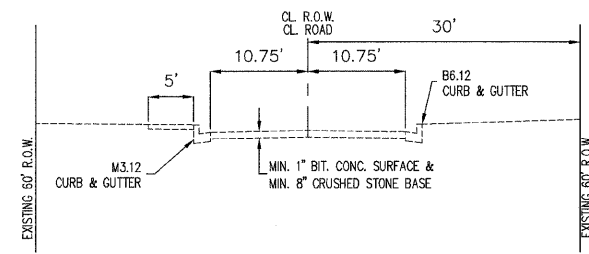

EXISTING CROSS SECTION DETAIL - N. DIVERSATECH DR.
STA 0+00 TO STA 1+59

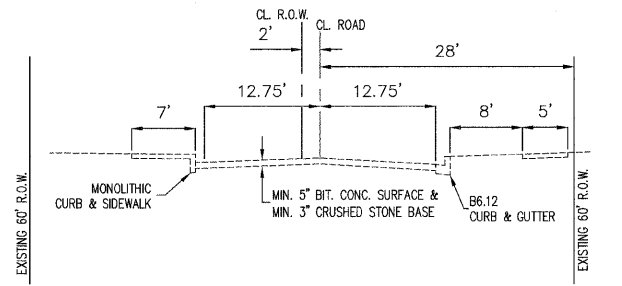

EXISTING CROSS SECTION DETAIL - S DIVERSATECH DR.
STA 0+00 TO STA 2+15

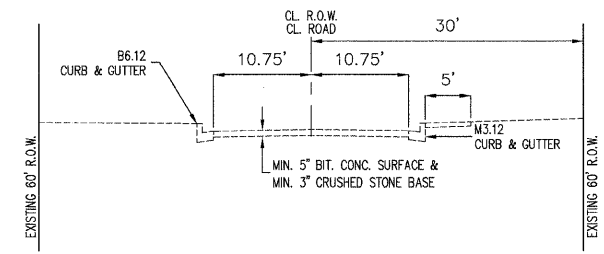

EXISTING CROSS SECTION DETAIL - S DIVERSATECH DR.
STA 7+19 TO STA 10+48

 M. GINGERICH, GERAUX ASSOCIATES	240 N. Industrial Drive Bradley, Illinois 60915 815-939-4921 FAX: 815-939-9810	REVISIONS <table border="1"> <tr> <th>DATE</th> <th>BY</th> <th>DESCRIPTION</th> </tr> <tr> <td>2/17/2009</td> <td>JWG</td> <td>REVISIONS PER REVIEW</td> </tr> <tr> <td>3/25/2009</td> <td>JWG</td> <td>REVISIONS PER REVIEW</td> </tr> <tr> <td>5/11/2009</td> <td>JWG</td> <td>REVISIONS PER REVIEW</td> </tr> </table>	DATE	BY	DESCRIPTION	2/17/2009	JWG	REVISIONS PER REVIEW	3/25/2009	JWG	REVISIONS PER REVIEW	5/11/2009	JWG	REVISIONS PER REVIEW	ILLINOIS DEPARTMENT OF TRANSPORTATION MANTENO TOWNSHIP STREET OVERLAY PLAN TYPICAL EXISTING CROSS-SECTIONS
	DATE	BY	DESCRIPTION												
2/17/2009	JWG	REVISIONS PER REVIEW													
3/25/2009	JWG	REVISIONS PER REVIEW													
5/11/2009	JWG	REVISIONS PER REVIEW													
SCALE: VERTICAL: 1" = 5' HORIZONTAL: 1" = 10' DATE: 12/21/07	DRAWN BY: JWG CHECKED BY:														

X:\PROJECTS\050505-4079\050505-4079-002\050505-4079-002-09.dwg, LAYOUT: 12/21/07 3:26:44 PM, JWG