



F.A.U. RTE.	SECTION	COUNTY	TOTAL SHEETS	SHEET NO.
VARIOUS	05-07144-00-RS	KANKAKEE	24	15
PROJECT NO.: HPP-4079(002)				


CONTRACT NO.: 87358

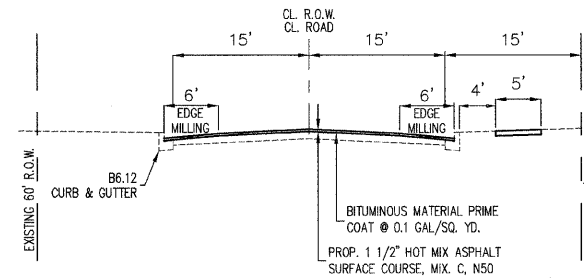


PROPOSED CROSS SECTION DETAIL - MULBERRY
STA 10+45 TO STA 13+63.99

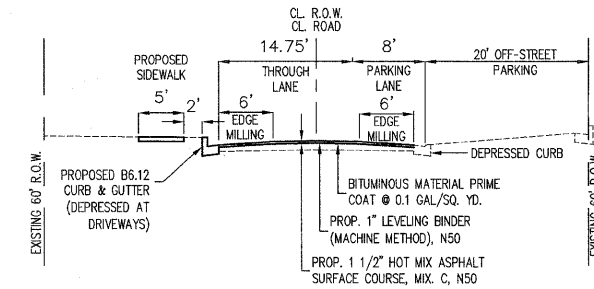


PROPOSED CROSS SECTION DETAIL - N DIVERSATECH DR.
STA 10+48 TO STA 11+95.00

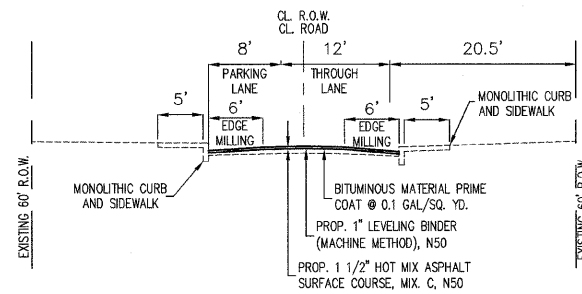


PROPOSED CROSS SECTION DETAIL - LINDEN
STA 20+76 TO STA 22+75.16

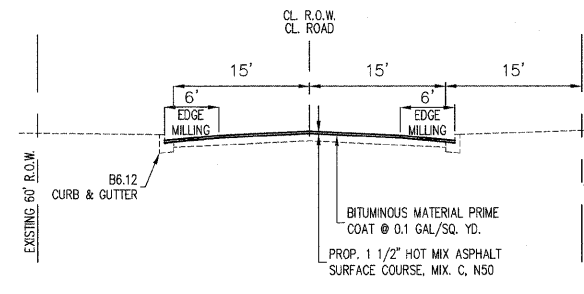


PROPOSED CROSS SECTION DETAIL - MULBERRY
STA 1+53.25 TO STA 10+45

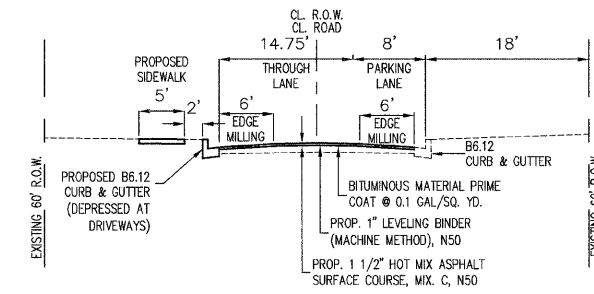


PROPOSED CROSS SECTION DETAIL - N DIVERSATECH DR.
STA 3+24 TO STA 10+48

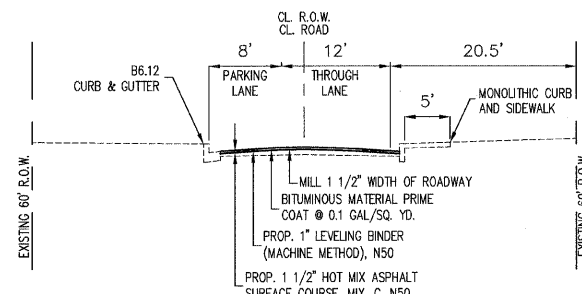


PROPOSED CROSS SECTION DETAIL - LINDEN
STA 20+69 TO STA 20+76

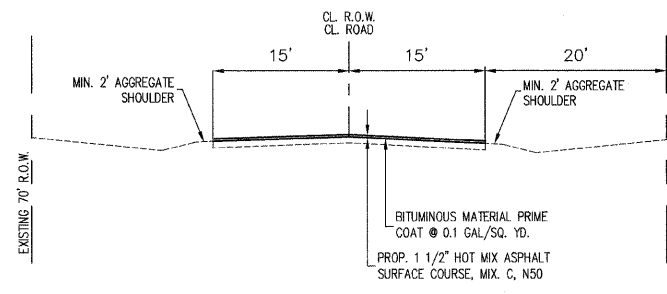


PROPOSED CROSS SECTION DETAIL - MULBERRY
STA 0+30 TO STA 1+53.25

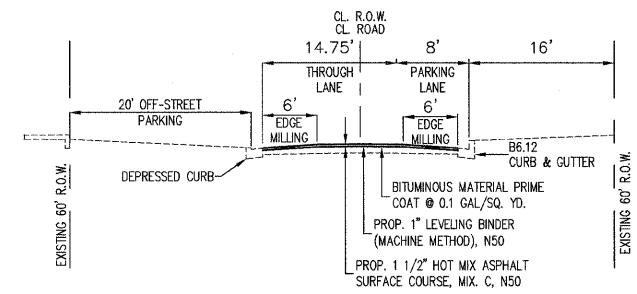


PROPOSED CROSS SECTION DETAIL - N DIVERSATECH DR.
STA 1+59 TO STA 3+24

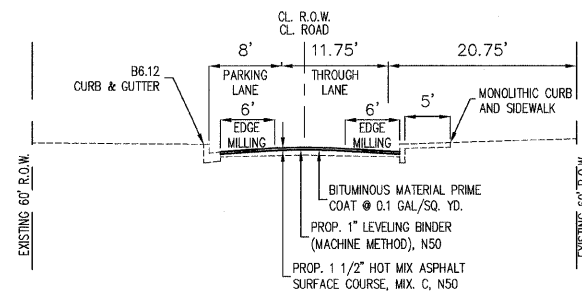

PROPOSED CROSS SECTION DETAIL - LINDEN
STA 19+00 TO STA 20+69

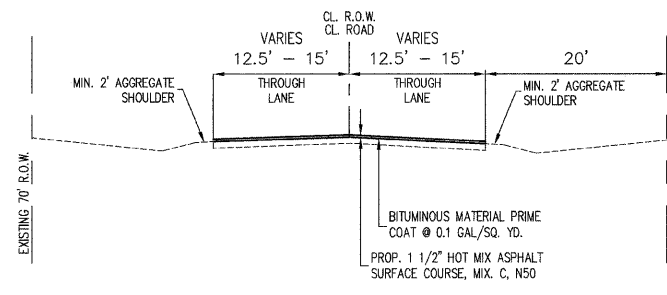

PROPOSED CROSS SECTION DETAIL - MULBERRY
STA 0+00 TO STA 0+30

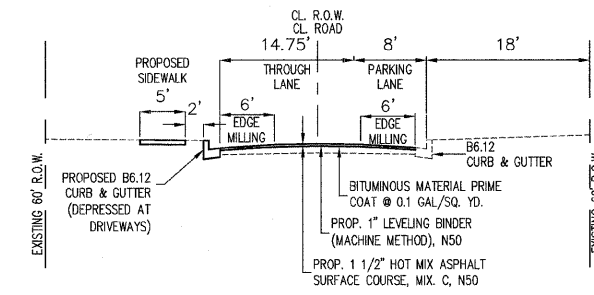

PROPOSED CROSS SECTION DETAIL - N DIVERSATECH DR.
STA 0+00 TO STA 1+59

MGA
240 N. Industrial Drive
Bradley, Illinois 60915
815-939-4921
FAX: 815-939-9810

M. GINGERICH, GERAUX
ASSOCIATES

REVISIONS		
DATE	BY	DESCRIPTION
2/17/2009	JWG	REVISIONS PER REVIEW
3/25/2009	JWG	REVISIONS PER REVIEW
5/11/2009	JWG	REVISIONS PER REVIEW

ILLINOIS DEPARTMENT OF TRANSPORTATION
MANTENO TOWNSHIP
STREET OVERLAY PLAN

PROPOSED CROSS SECTIONS
LINDEN STA. 19+00 TO STA. 22+75.16
MULBERRY STA. 0+00 TO STA. 1+53.25
N DIVERSATECH STA. 3+24 TO STA. 11+95.00

SCALE: VERTICAL: 1" = 5'
HORIZONTAL: 1" = 10'

DATE: 12/21/07 DRAWN BY: JWG
CHECKED BY:

X:\PROJECTS\80000-00-000-000-000\DOT\OVERLAY\PLANSHEET\15-CROSS SECTIONS & PLAN LAYOUT\15-CROSS SECTIONS & PLAN LAYOUT.dwg, 12/21/07 10:28:28 AM, JWG