
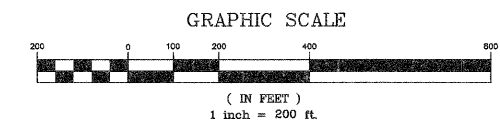



F.A.U. RTE.	SECTION	COUNTY	TOTAL SHEETS	SHEET NO.
VARIOUS	05-07144-00-RS	KANKAKEE	24	17
			PROJECT NO.: HPP-4079(002)	

CONTRACT NO.: 87358

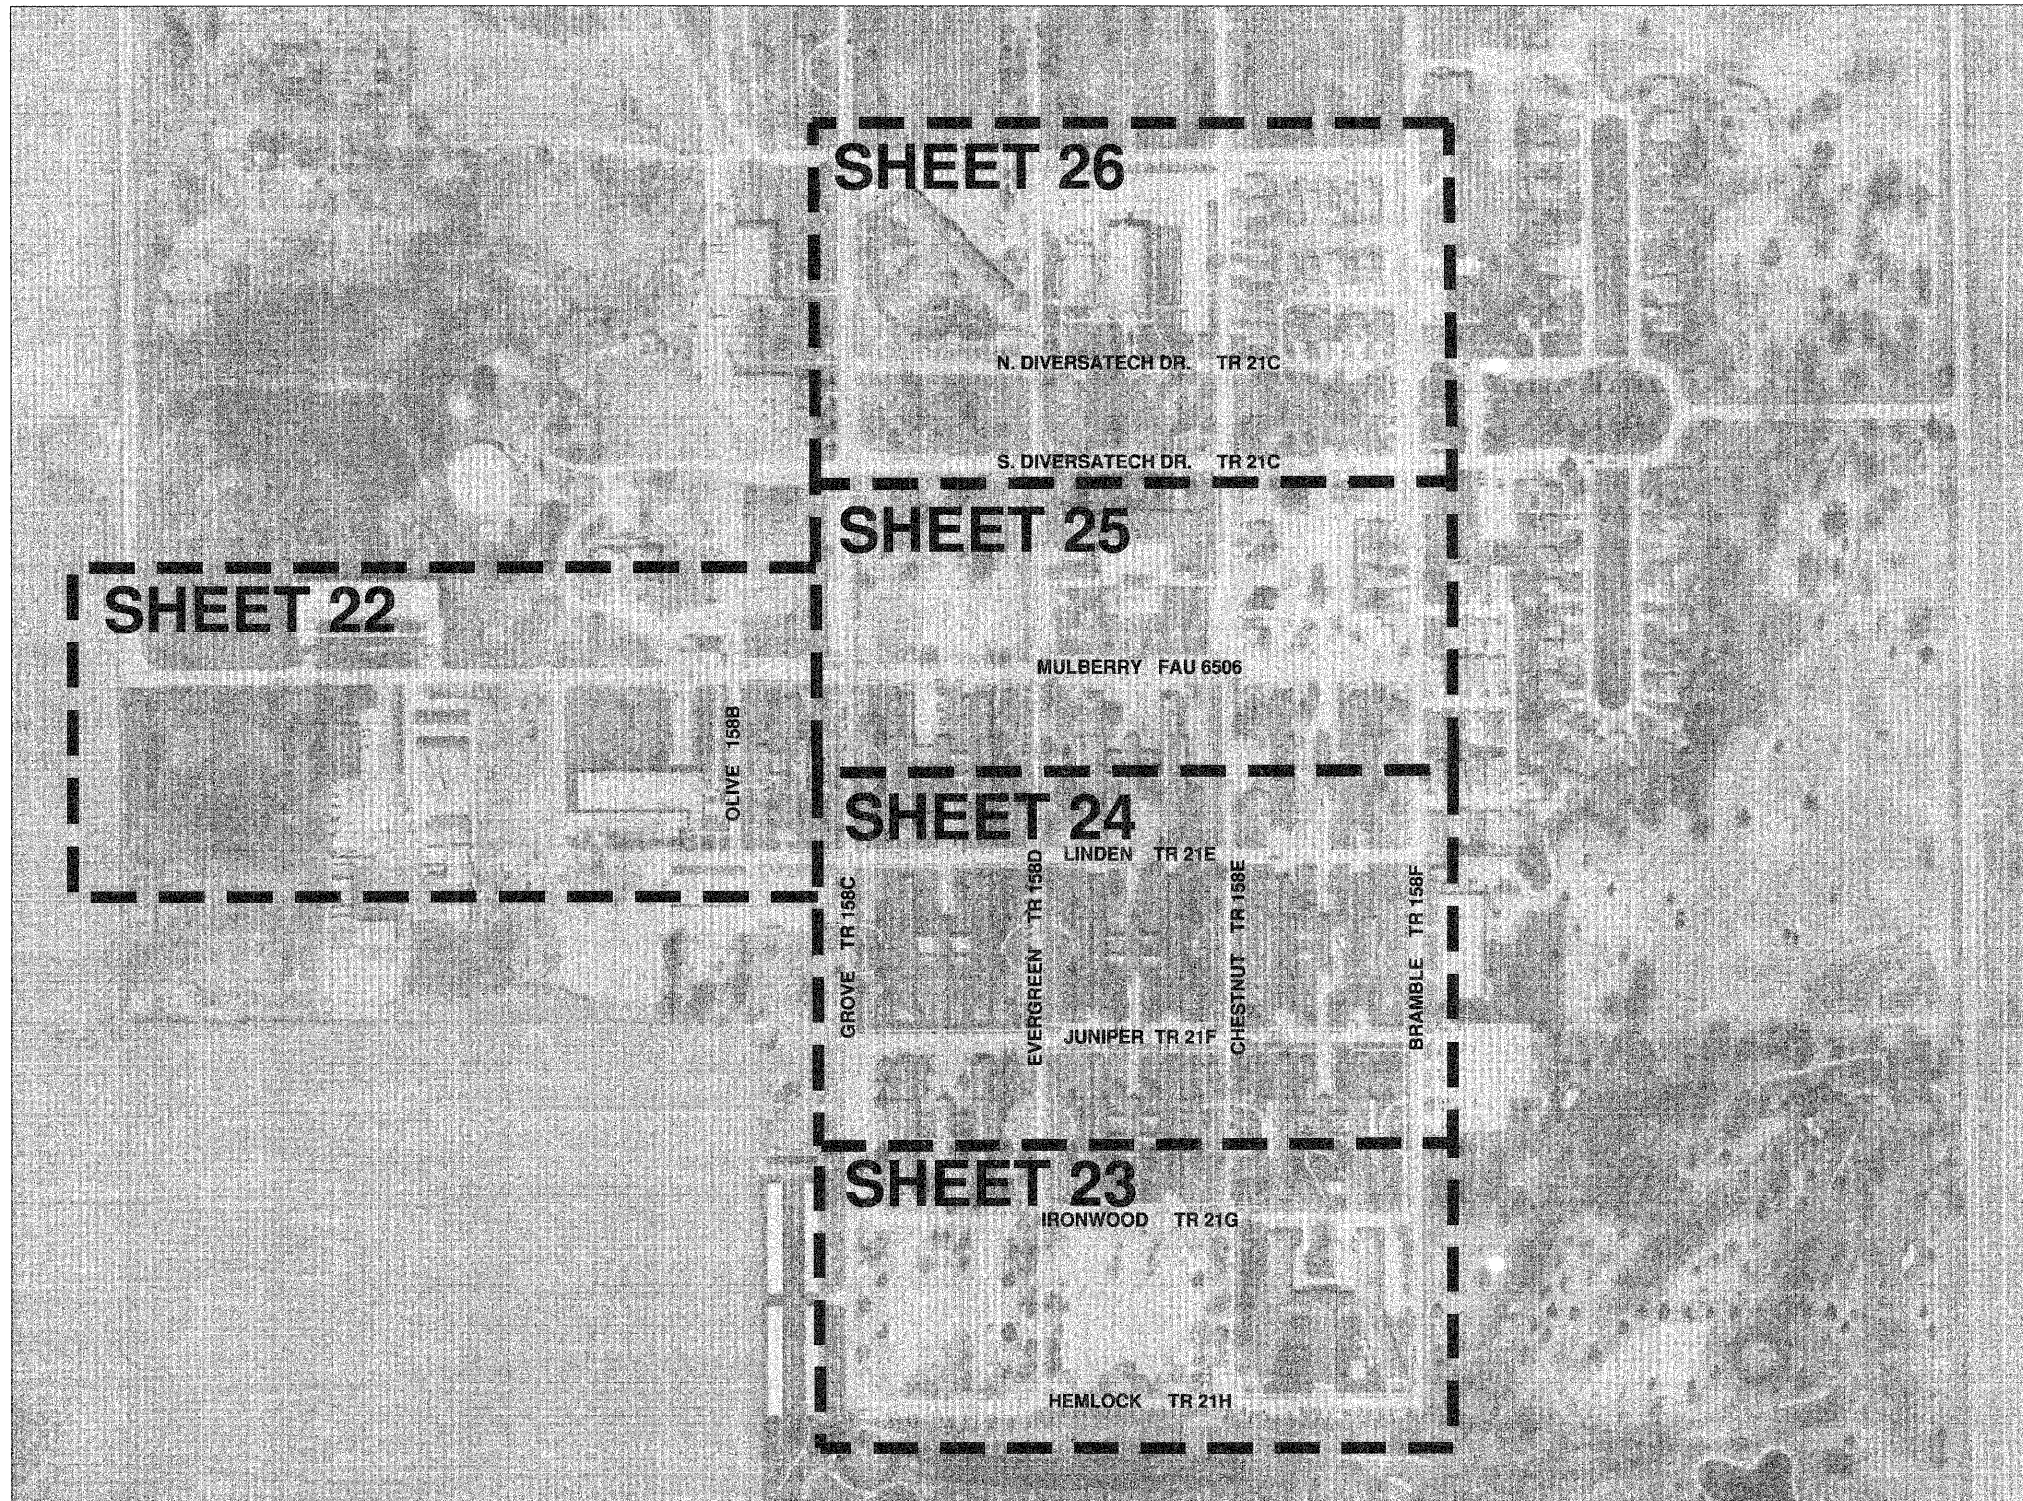

 M. GINGERICH, GERAUX ASSOCIATES 240 N. Industrial Drive Bradley, Illinois 60915 815-939-4921 FAX : 815-939-9810	REVISIONS		ILLINOIS DEPARTMENT OF TRANSPORTATION MANTENO TOWNSHIP STREET OVERLAY PLAN PLAN SHEET INDEX SCALE: 1" = 200' DATE: 12/21/07
	DATE	DESCRIPTION	
	3/17/2009	JWG REVISIONS PER REVIEW	
	3/25/2009	JWG REVISIONS PER REVIEW	
5/11/2009	JWG REVISIONS PER REVIEW		DRAWN BY: JWG CHECKED BY: