
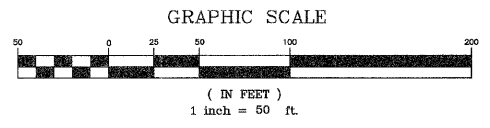


F.A.U. RTE.	SECTION	COUNTY	TOTAL SHEETS	SHEET NO.
VARIOUS	05-07144-00-RS	KANKAKEE	24	21
PROJECT NO.: HPP-4079(002)				
CONTRACT NO.: 87358				

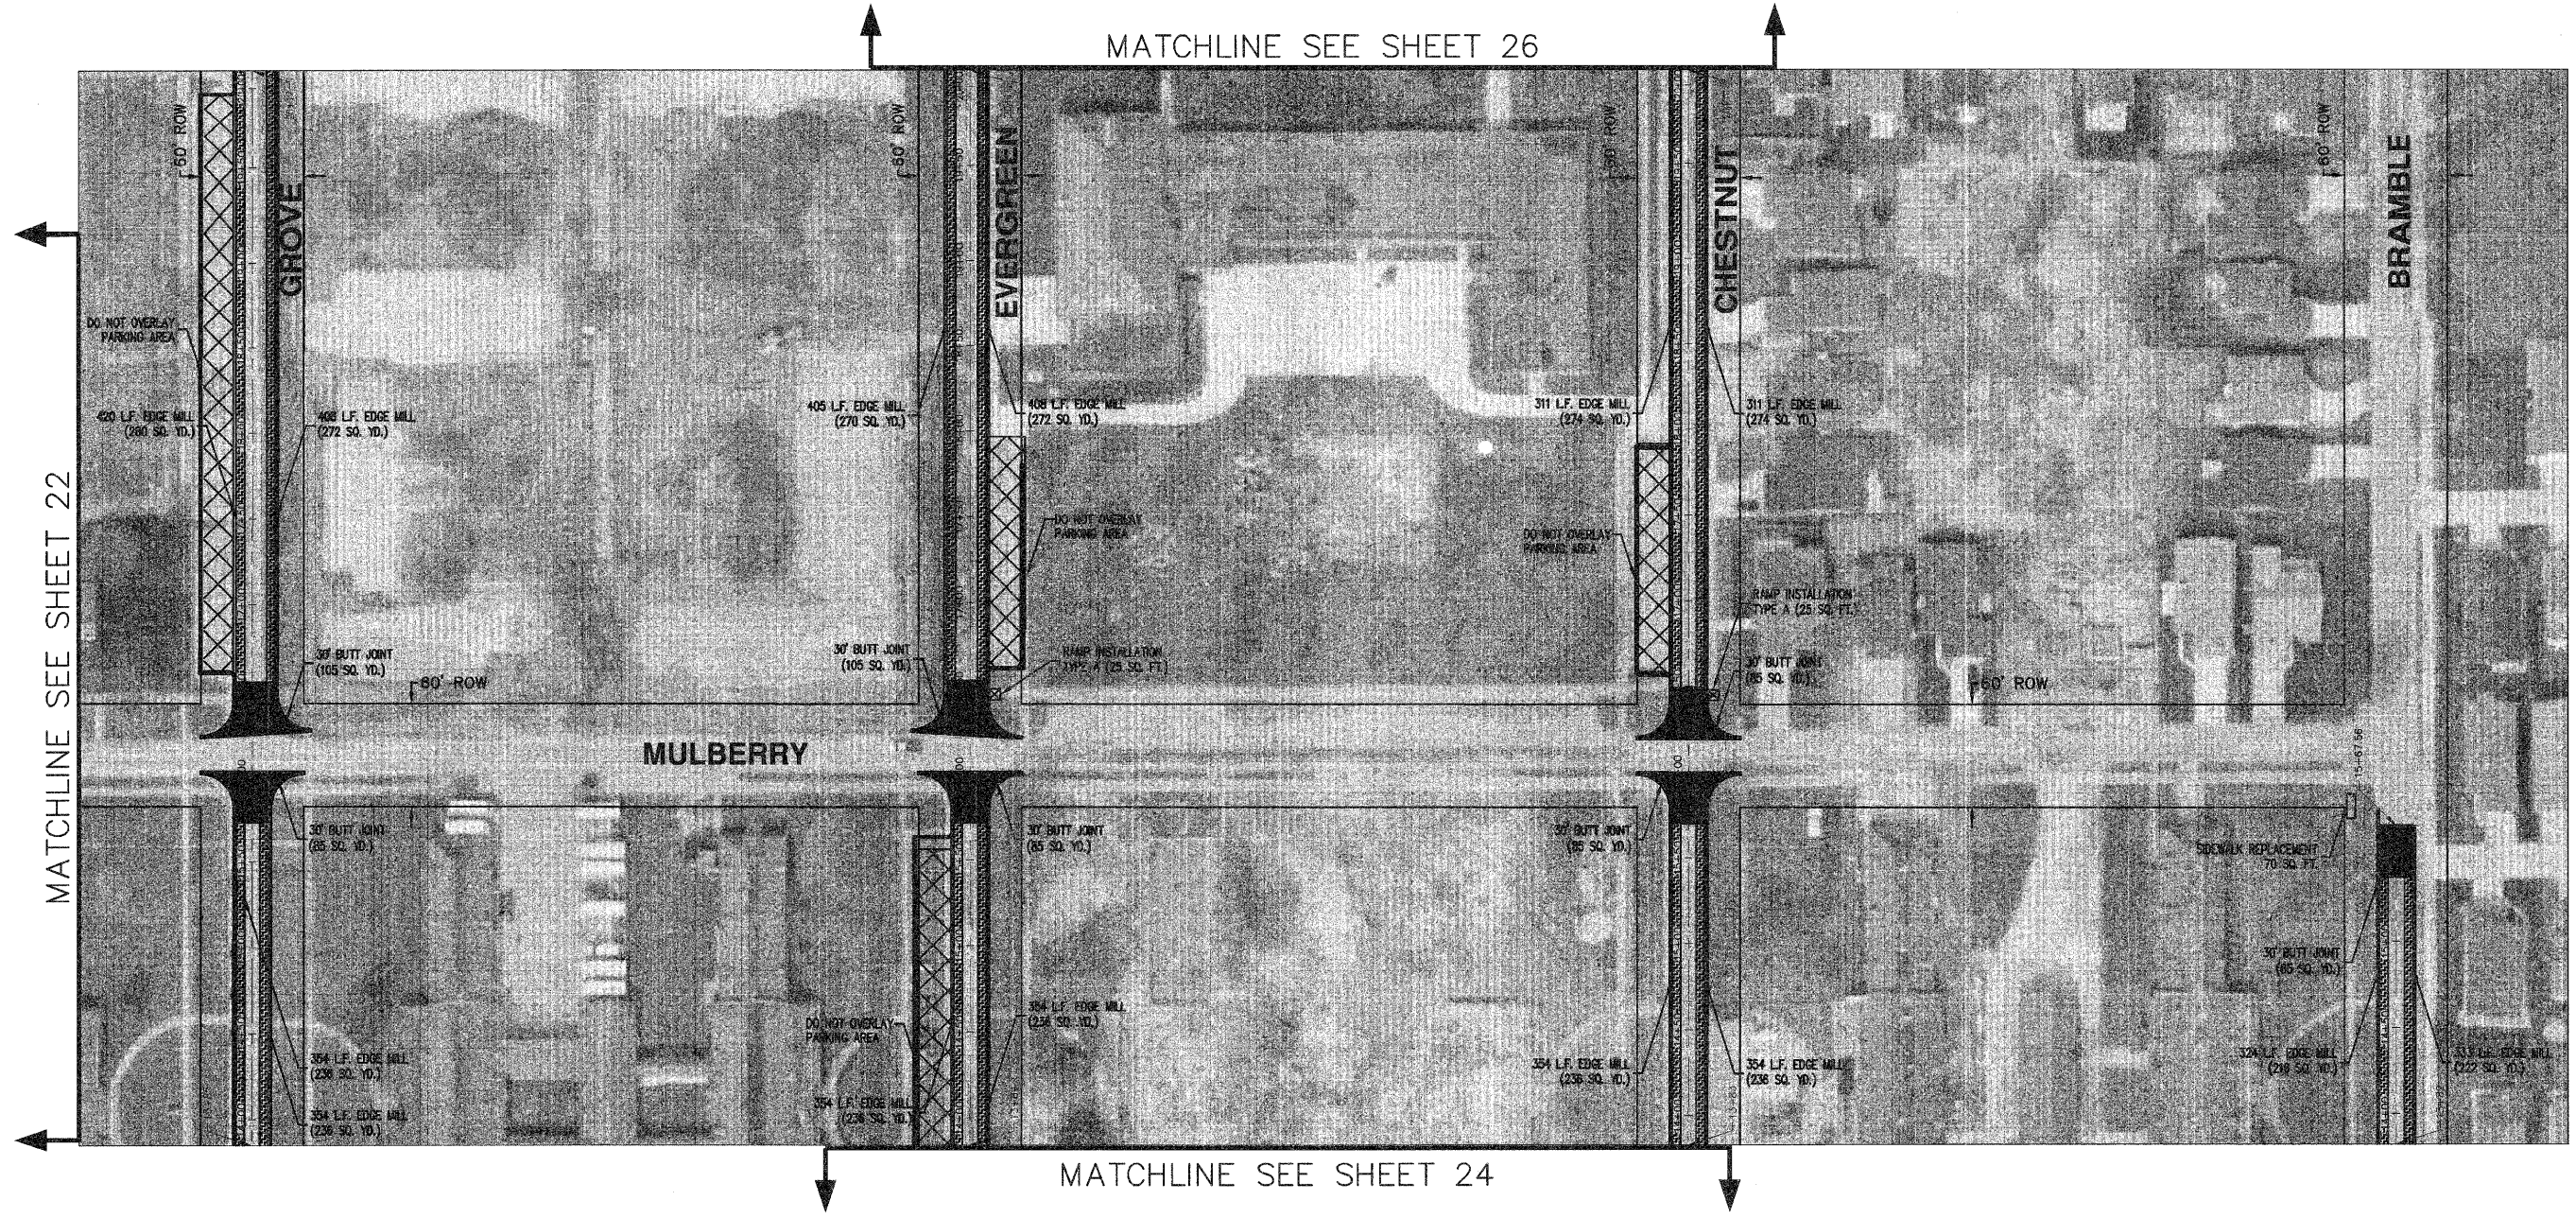

**M. GINGERICH, GERAUX
& ASSOCIATES**

240 N. Industrial Drive
Bradley, Illinois 60915
815-939-4921
FAX: 815-939-9810

REVISIONS		
DATE	BY	DESCRIPTION
2/17/2009	JWG	REVISIONS PER REVIEW
3/25/2009	JWG	REVISIONS PER REVIEW
5/11/2009	JWG	REVISIONS PER REVIEW

ILLINOIS DEPARTMENT OF TRANSPORTATION
MANTENO TOWNSHIP
STREET OVERLAY PLAN

OVERLAY PLAN

SCALE: 1"=50' DRAWN BY: JWG
DATE: 12/21/07 CHECKED BY:

X:\PROJECTS\2009\05-07144-00-RS\HPP-4079\DOT OVERLAY PLAN\SHEET 21 PLAN.dwg, LAUCHE, 5/13/2009 10:28:59 AM, jwg