



F.A.U. RTE.	SECTION	COUNTY	TOTAL SHEETS	SHEET NO.
VARIOUS	05-07144-00-RS	KANKAKEE	24	22
PROJECT NO.: HPP-4079(002)			CONTRACT NO.: 87358	

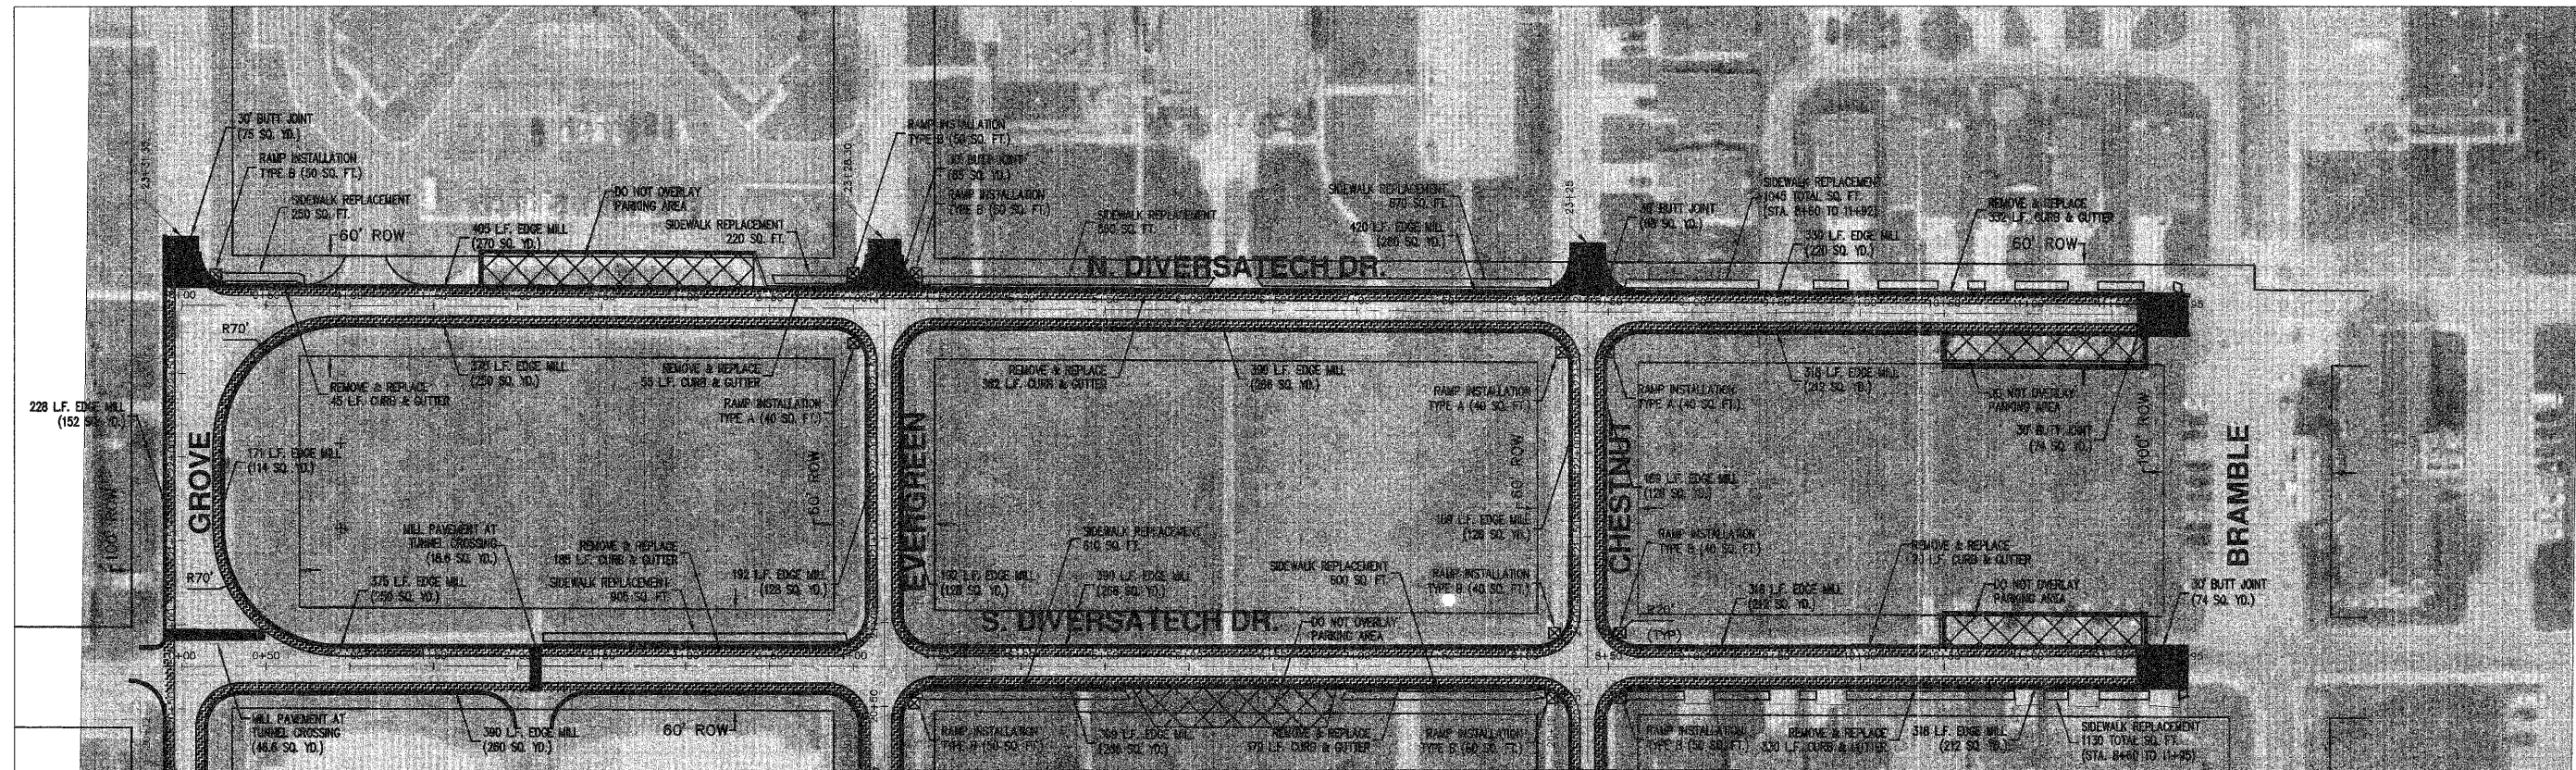

MATCHLINE SEE SHEET 25

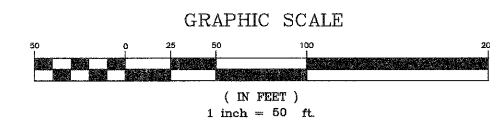

**MGA**  
**M. GINGERICH, GEREAUX**  
**ASSOCIATES**

240 N. Industrial Drive  
Bradley, Illinois 60915  
815-939-4921  
FAX : 815-939-9810

REVISIONS		
DATE	BY	DESCRIPTION
2/17/2009	JWG	REVISIONS PER REVIEW
3/25/2009	JWG	REVISIONS PER REVIEW
5/11/2009	JWG	REVISIONS PER REVIEW

ILLINOIS DEPARTMENT OF TRANSPORTATION  
MANTENO TOWNSHIP  
STREET OVERLAY PLAN

OVERLAY PLAN

SCALE: 1"=50'  
DATE: 12/21/07

DRAWN BY: JWG  
CHECKED BY:

X:\PROJECTS\050000-080000-080000\05-07144-00-RS\05-07144-00-RS\_LAYOUT\05-07144-00-RS\_LAYOUT\_011208.dwg 11:23:38 AM 12/21/07