
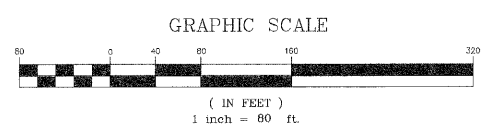


MATCHLINE SEE SHEET 28

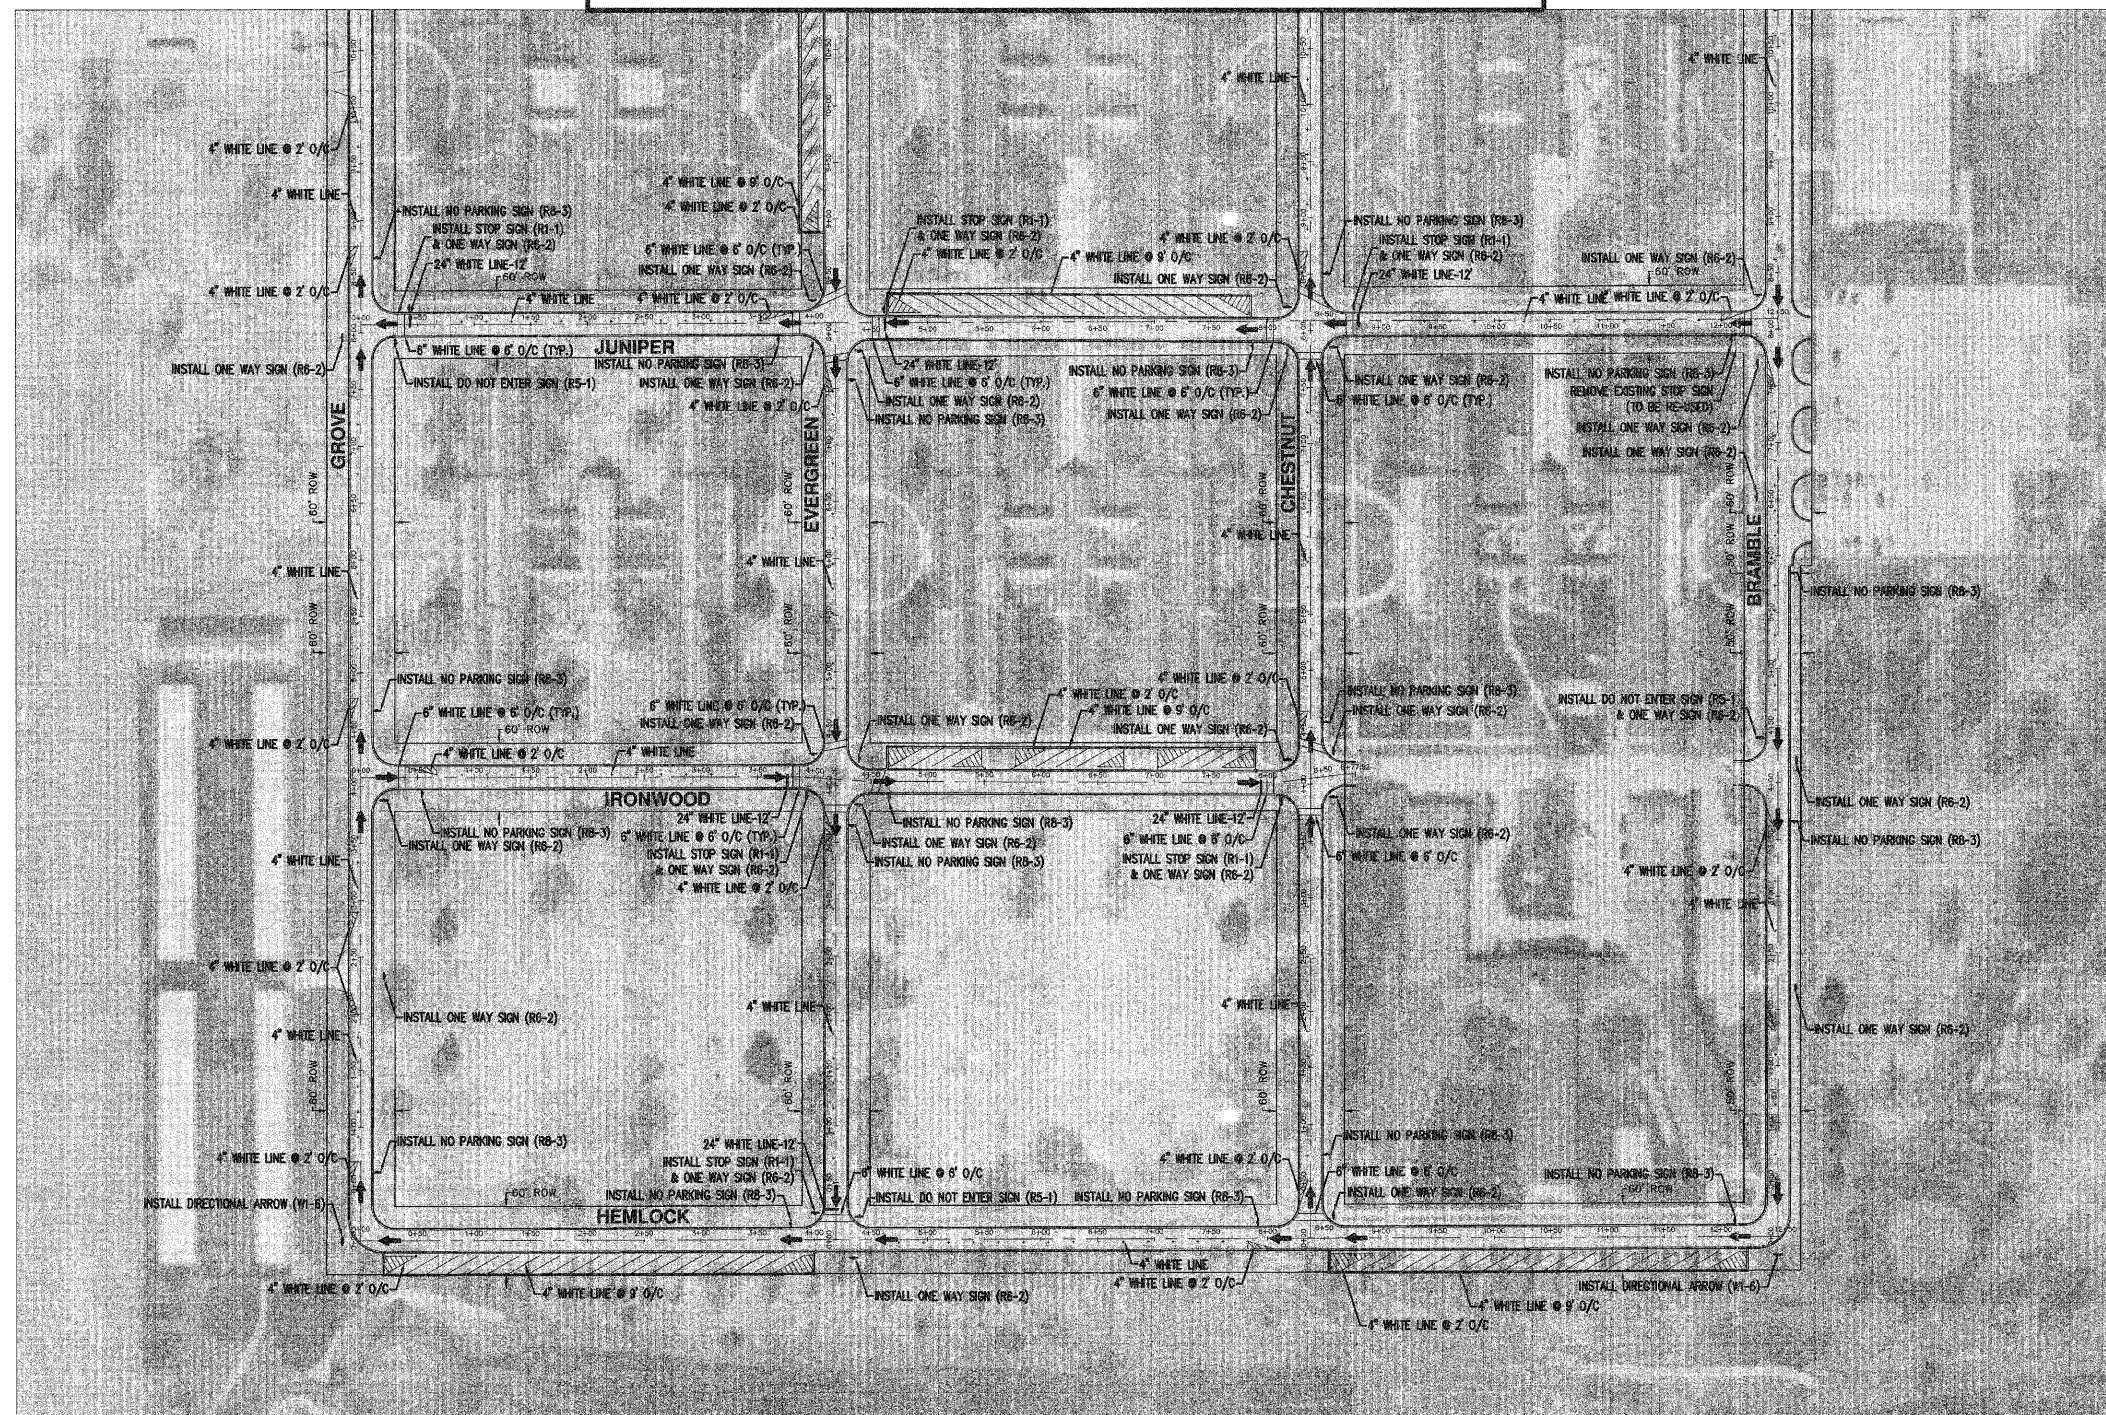

<p>M. GINGERICH, GERAUX & ASSOCIATES</p> <p>240 N. Industrial Drive Bradley, Illinois 60915 815-939-4921 FAX: 815-939-9810</p>	<p>REVISIONS</p> <table border="1"> <thead> <tr> <th>DATE</th> <th>BY</th> <th>DESCRIPTION</th> </tr> </thead> <tbody> <tr> <td>2/17/2009</td> <td>JWG</td> <td>REVISIONS PER REVIEW</td> </tr> <tr> <td>3/25/2009</td> <td>JWG</td> <td>REVISIONS PER REVIEW</td> </tr> <tr> <td>5/11/2009</td> <td>JWG</td> <td>REVISIONS PER REVIEW</td> </tr> </tbody> </table>		DATE	BY	DESCRIPTION	2/17/2009	JWG	REVISIONS PER REVIEW	3/25/2009	JWG	REVISIONS PER REVIEW	5/11/2009	JWG	REVISIONS PER REVIEW	<p>ILLINOIS DEPARTMENT OF TRANSPORTATION MANTENO TOWNSHIP STREET OVERLAY PLAN SIGNAGE & STRIPING PLAN</p> <p>SCALE: 1" = 80' DATE: 12/21/07</p> <p>DRAWN BY: JWG CHECKED BY:</p>
	DATE	BY	DESCRIPTION												
	2/17/2009	JWG	REVISIONS PER REVIEW												
	3/25/2009	JWG	REVISIONS PER REVIEW												
5/11/2009	JWG	REVISIONS PER REVIEW													

X:\PROJECTS\200905\05-07144-00-RS\05-07144-00-RS-23.DWG