


P:\2005\ED0505A\dwg\ED0505-XSECT-10x5.dwg 4/9/2009 11:59:54 AM CDT

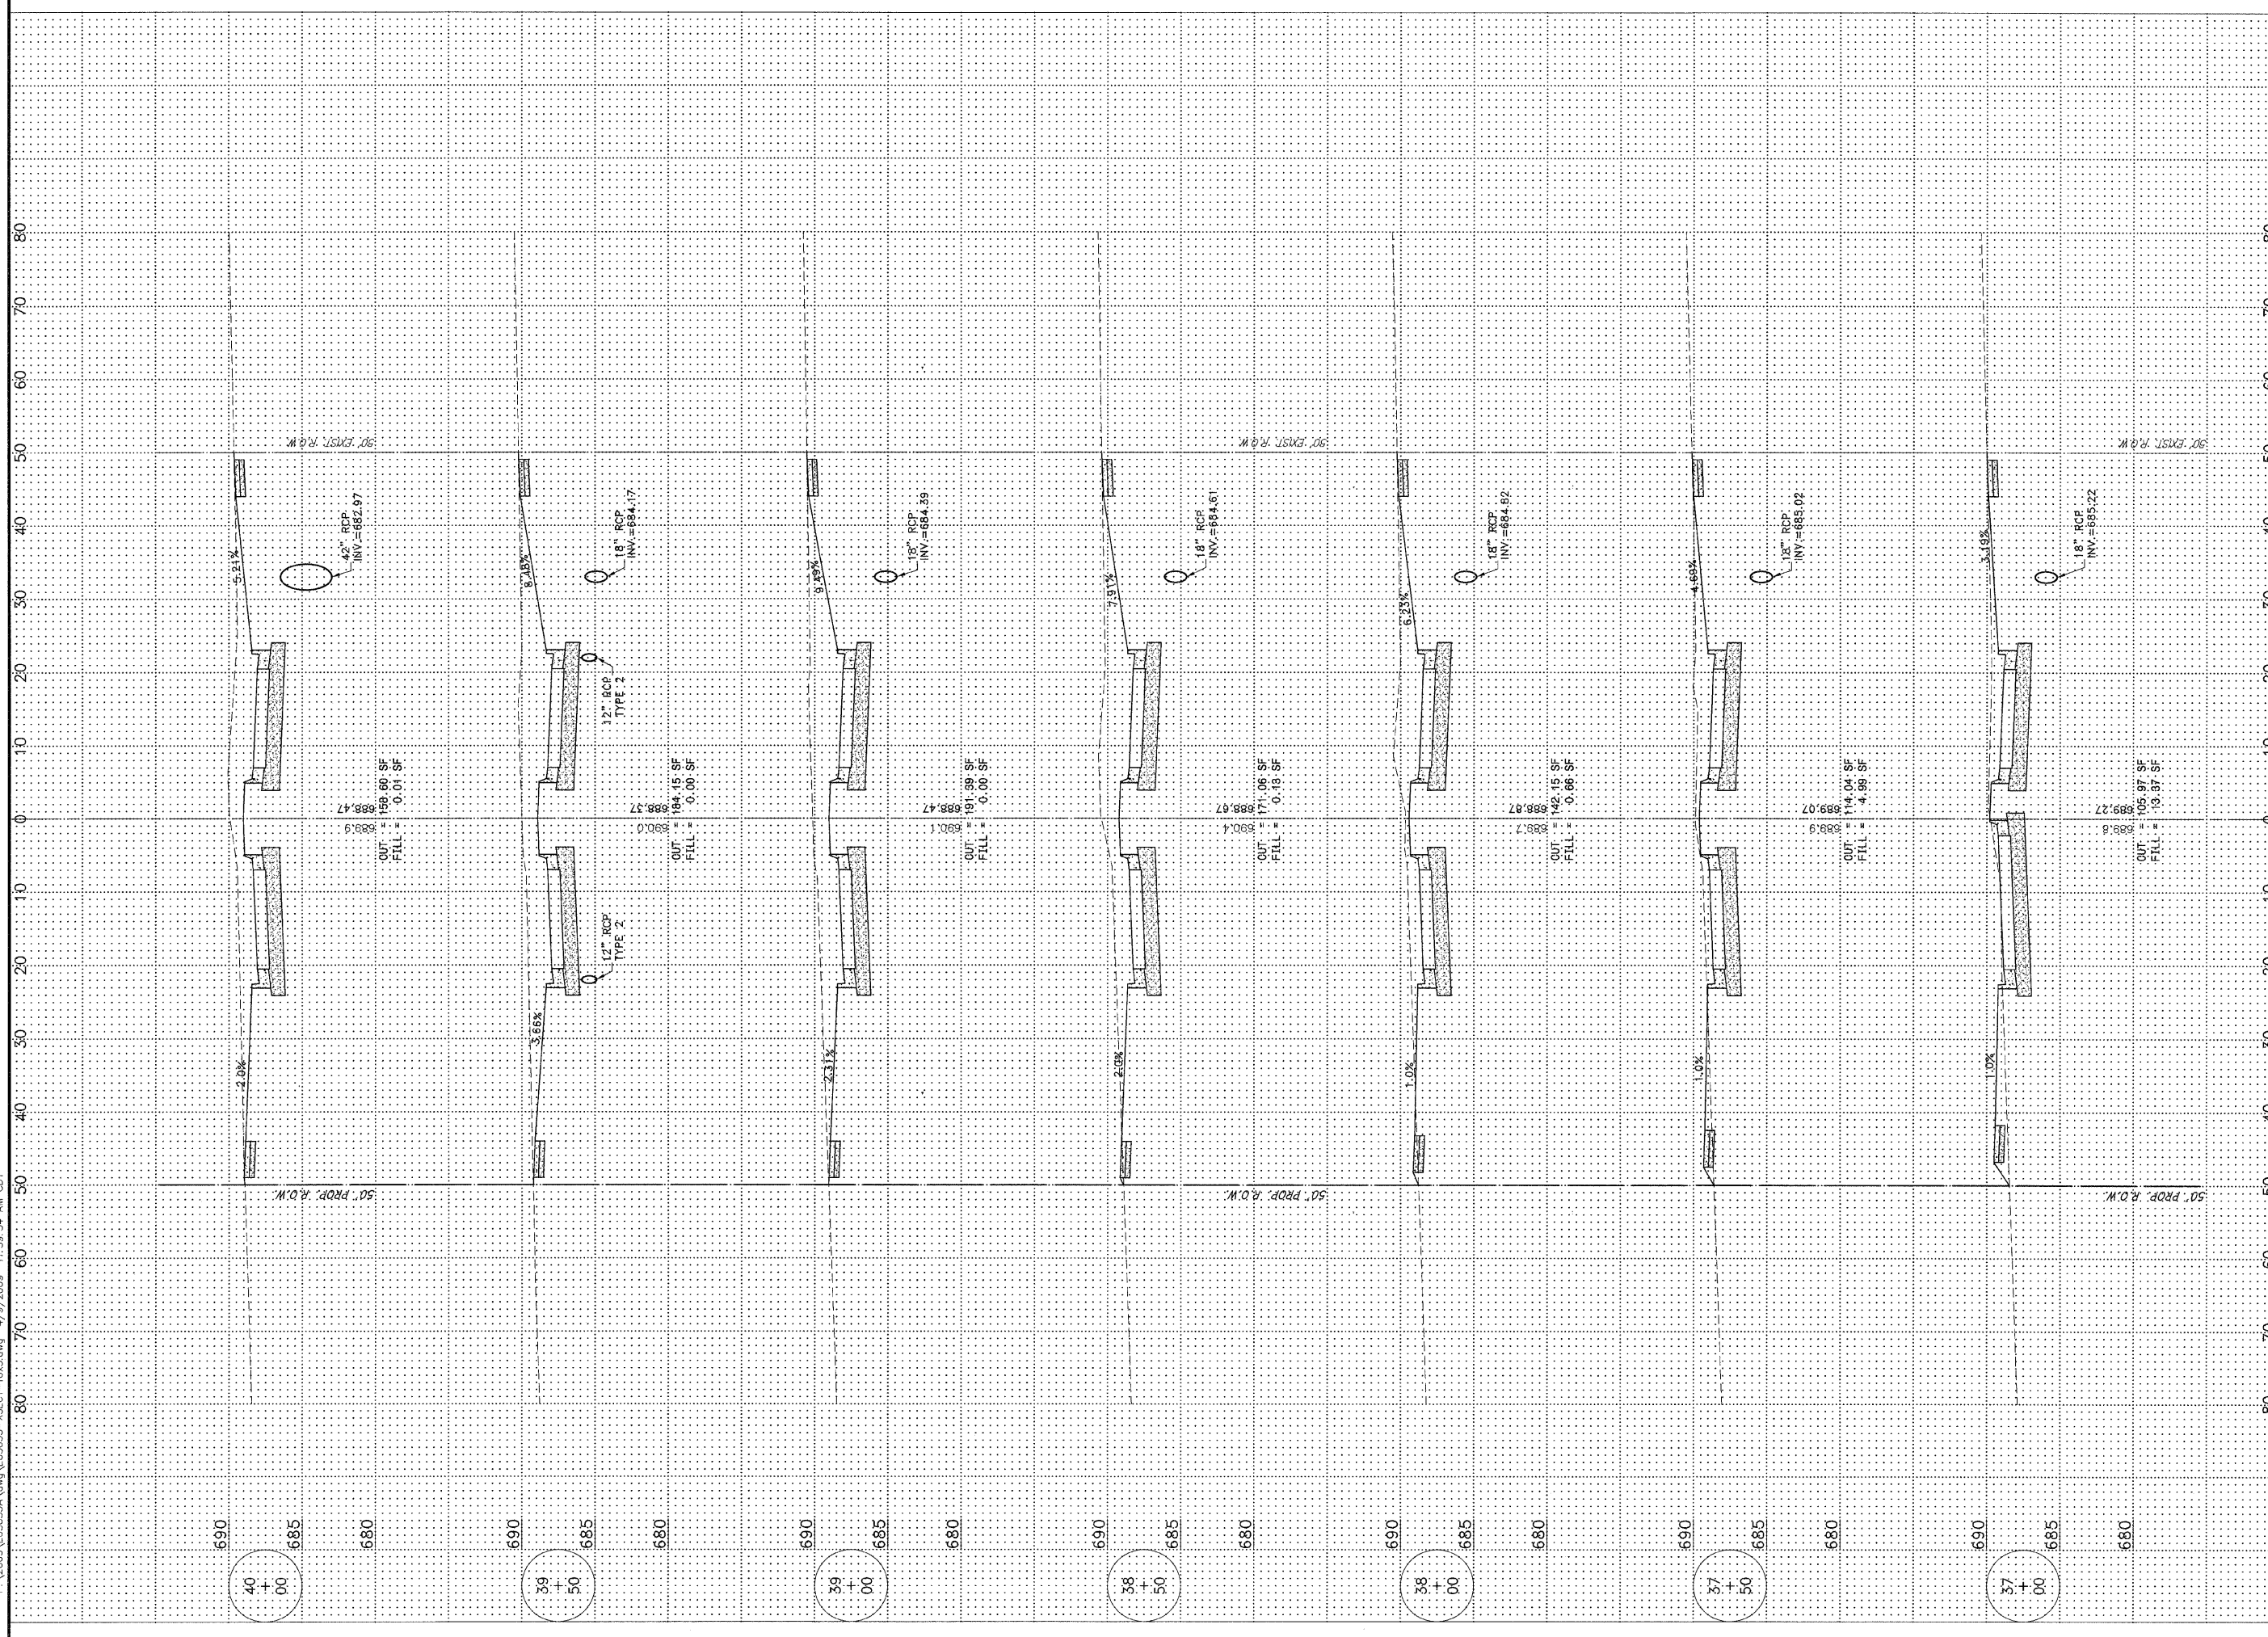

FAU RITE	SECTION	COUNTY	TOTAL SHEETS	SHEET NO.
**	KANKAKEE	ILLINOIS	41	35

CONTRACT NO. 87414  
 FED. ROAD DIST. NO. ILLINOIS FED. AID PROJECT  
 \* BURNS ROAD WEST - FAU 6212  
 \*\* 03-00058-00-FP

**TYSON ENGINEERING, INC.**  
 CONSULTING CIVIL ENGINEERS  
 LAND SURVEYORS  
 DESIGN FIRM LICENSE #161-001136  
 367 SOUTH SCHUYLER AVENUE  
 KANKAKEE, ILLINOIS 60901  
 PHONE (815) 932-7406

This document and the ideas and designs incorporated herein, as an instrument of professional service, is the property of Tyson Engineering Inc. and is not to be used in whole or in part, for any other project without written authorization of Tyson Engineering Inc.  
 Do not scale drawings. Use dimensions only.  
 Contractor shall be responsible for verifying all dimensions.  
 Information hereon and herein is confidential.

REVISIONS				
NO.	DATE	BY	DESCRIPTION	
1	3/12/07	MRG	PER IDOT REVIEW	
3	4/9/09	MRG	PHASING	

BURNS ROAD WEST  
 CROSS SECTION  
 STA. 37+00 TO STA. 40+00

PROPOSED IMPROVEMENTS FOR  
**BURNS ROAD WEST**  
 FROM BURNING BUSH DRIVE  
 TO U.S. ROUTE 45/52

SECTION 03-00058-00-FP	
DATE: 1/29/07	JOB NO. E05055
SCALE: HORZ.: 1"=10' VERT.: 1"=5'	FILE NO.
DRAWN BY: MRG	SHEET
CHECKED BY: SRM	<b>35</b>
	41