
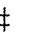

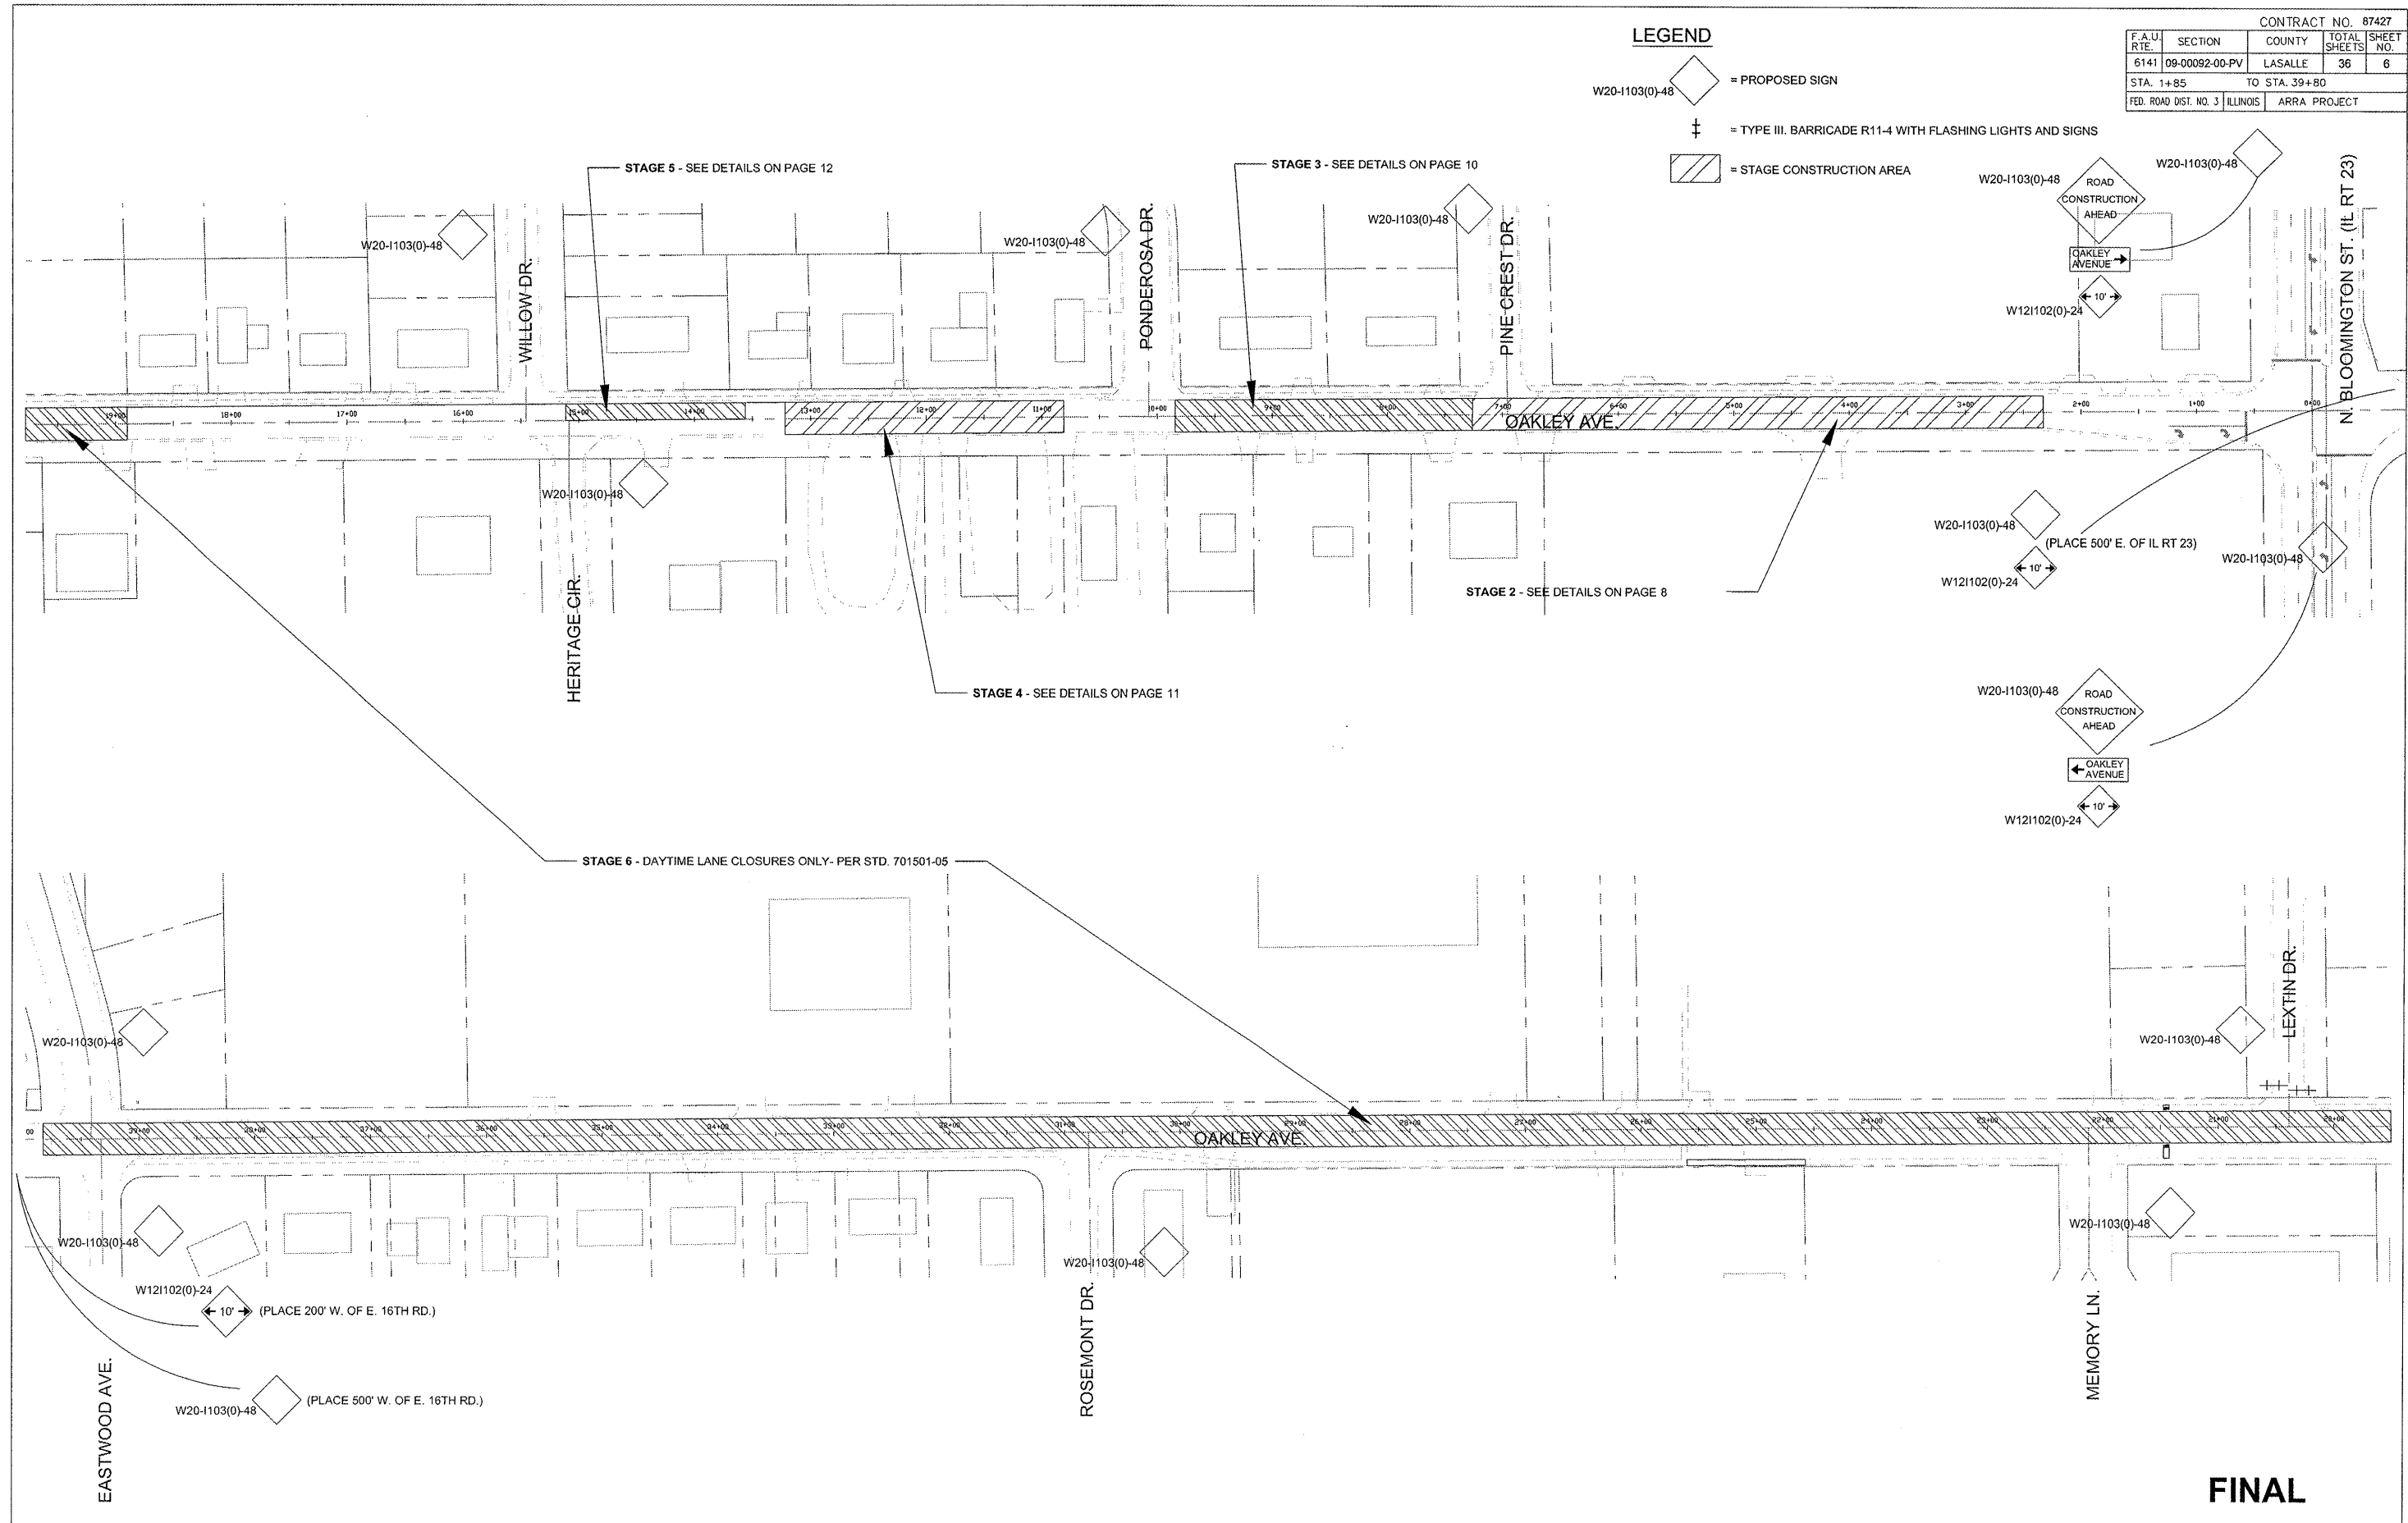


F.A.U. RTE.	SECTION	COUNTY	TOTAL SHEETS	SHEET NO.
6141	09-00092-00-PV	LASALLE	36	6
STA. 1+85		TO STA. 39+80		
FED. ROAD DIST. NO. 3		ILLINOIS ARRA PROJECT		

LEGEND

-  = PROPOSED SIGN
-  = TYPE III. BARRICADE R11-4 WITH FLASHING LIGHTS AND SIGNS
-  = STAGE CONSTRUCTION AREA



FINAL

SCALE: 1" = 60'

DESIGNED - JEP	REVISED -
DRAWN - JCL	REVISED -
CHECKED - JEP	REVISED -
DATE - 4/10/09	REVISED -

STATE OF ILLINOIS
DEPARTMENT OF TRANSPORTATION

TRAFFIC CONTROL PLAN