


RTE NO.	SECTION	COUNTY	TOTAL	SHEET #
FA 646	125 W-1, RS-2	PEORIA	256	118

SEC.20 & 29, T.10N., R.8E., 4th P.M.

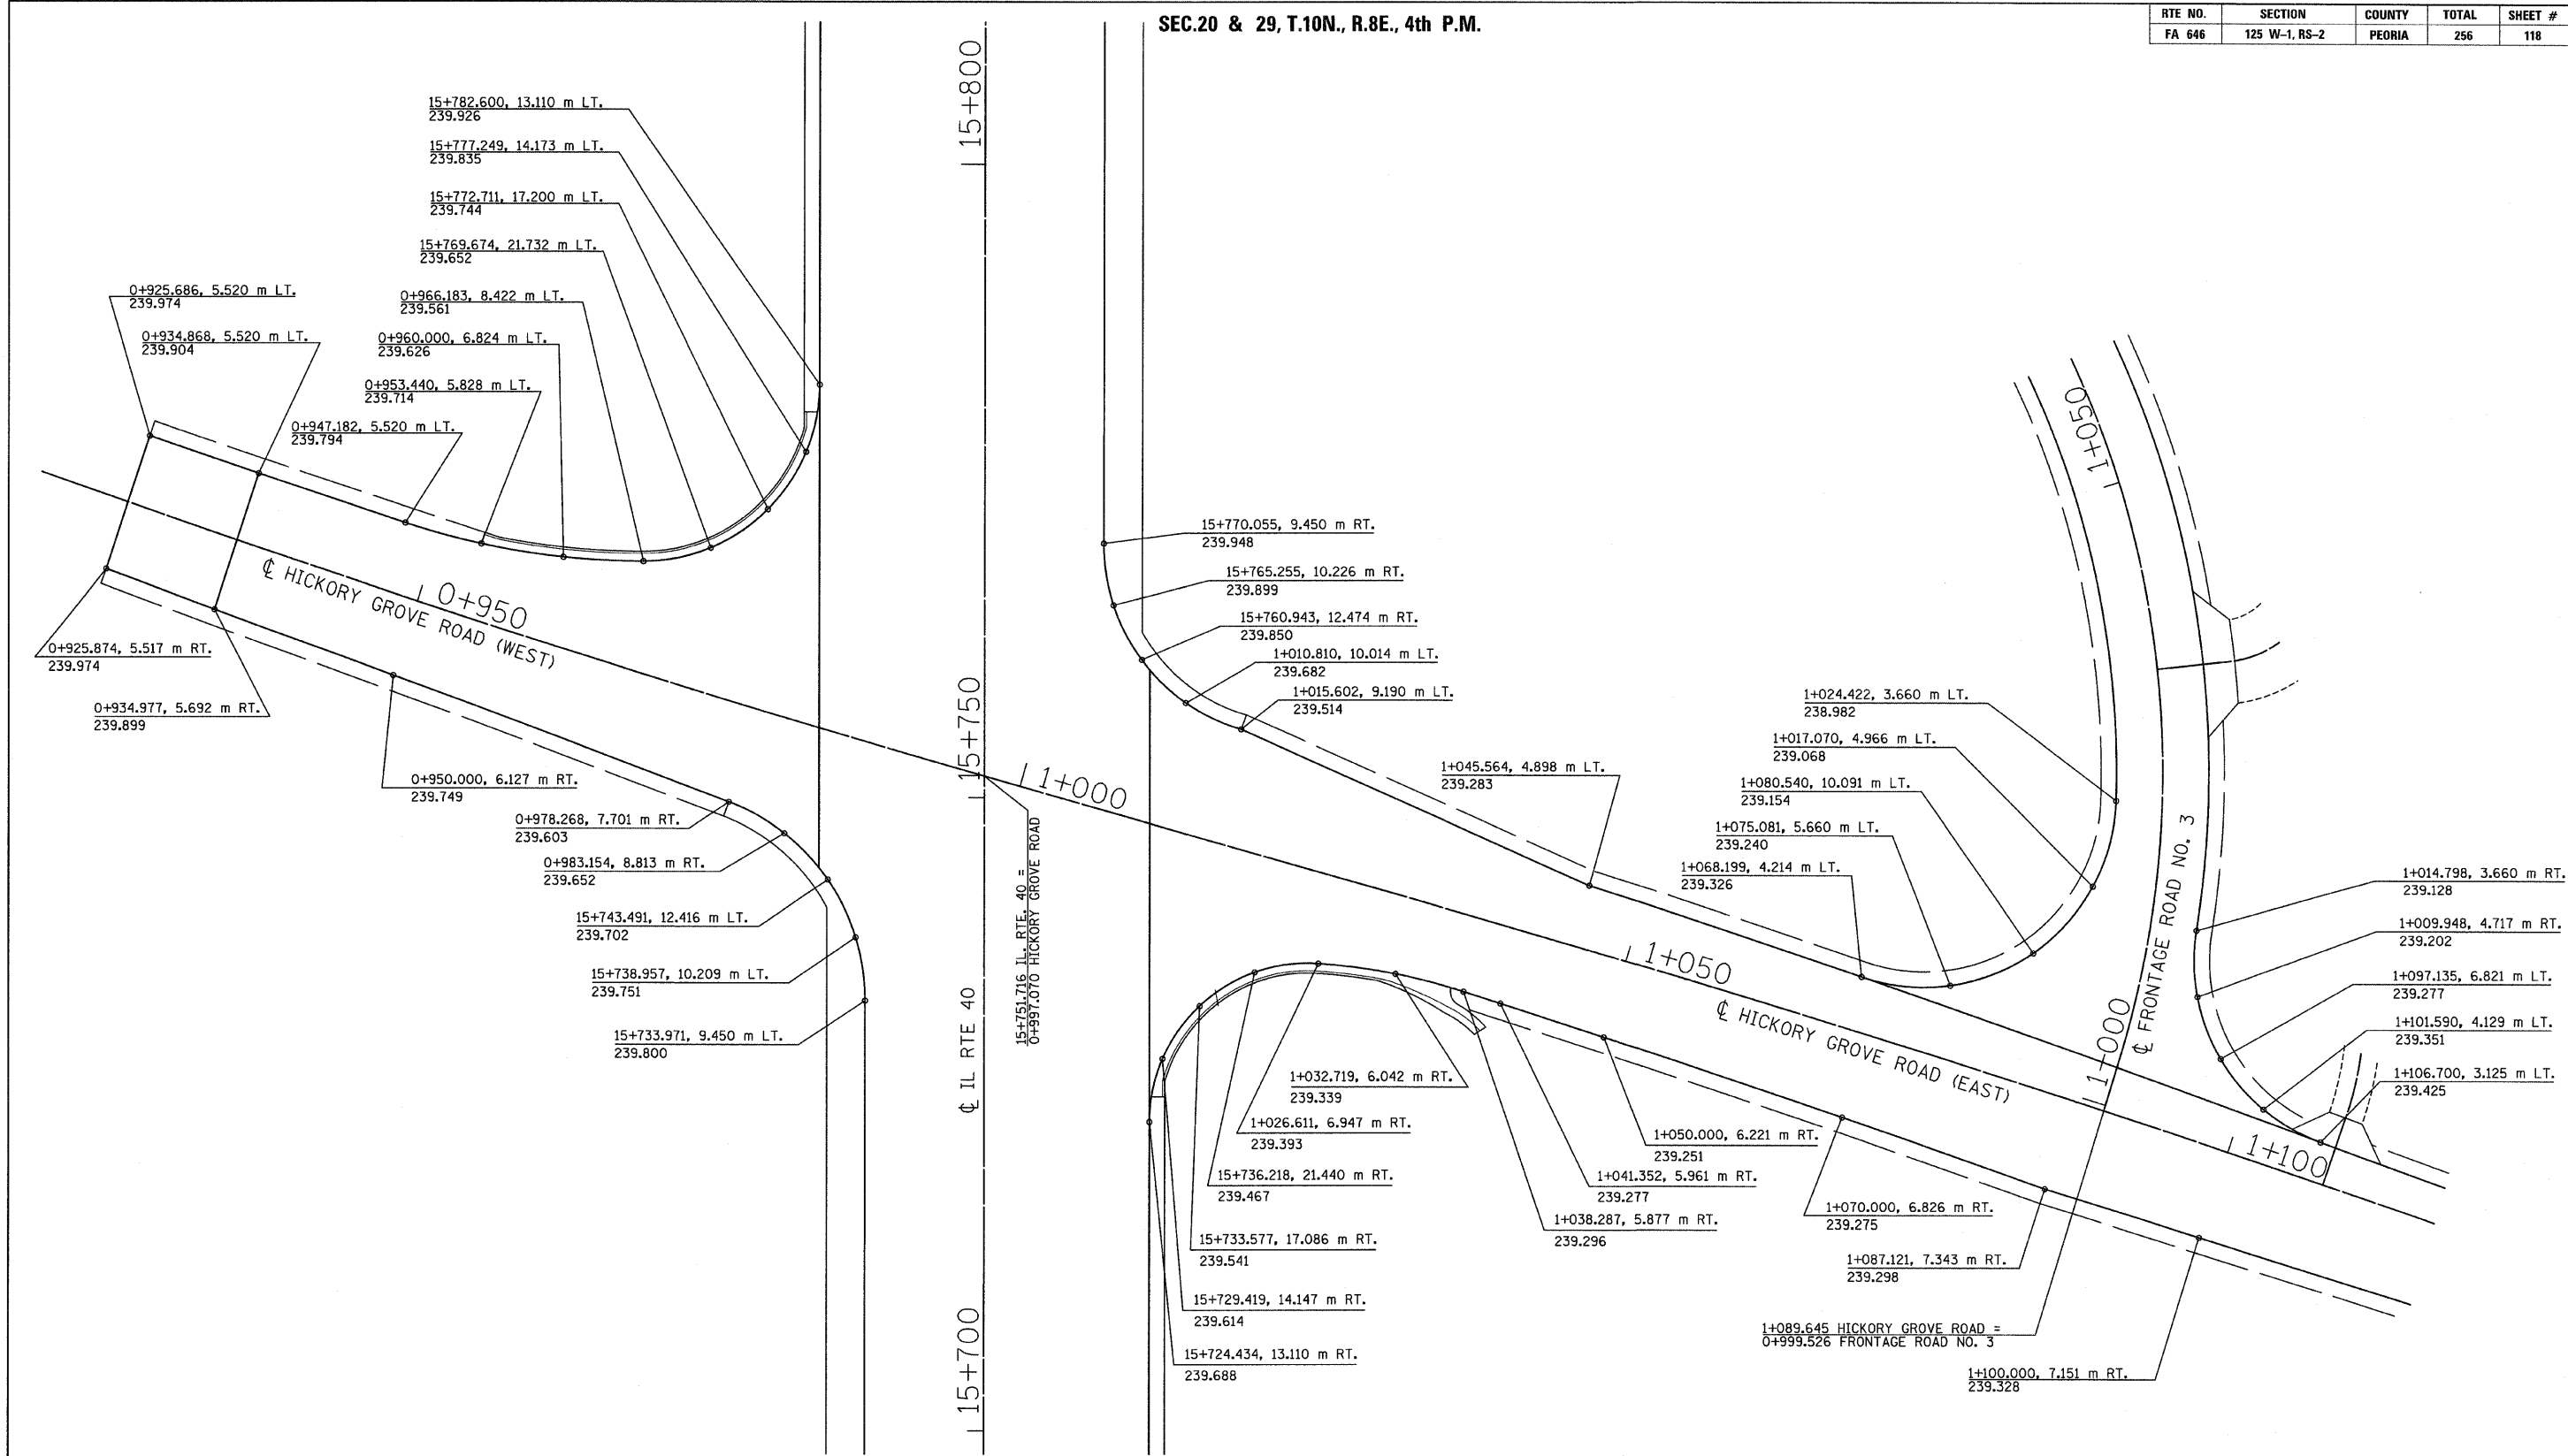

15+800
15+750
15+700
CL IL RTE 40



REVISIONS	
NAME	DATE

ILLINOIS DEPARTMENT OF TRANSPORTATION
PAVEMENT GRADES
 INTERSECTION OF: IL RTE 40
 & HICKORY GROVE ROAD
 HICKORY GROVE ROAD & FRONTAGE RD NO. 3

SCALE: 1:250
 DATE: 03/13/09

DRAWN BY: NDP, KJS, LTW, JRC
 CHECKED BY: ECM