



F.A.U. RTE.	SECTION	COUNTY	TOTAL SHEETS	SHEET NO.
* FAU 6883	09-00093-00-SW	FULTON	6	5
			CONTRACT NO. 89530	

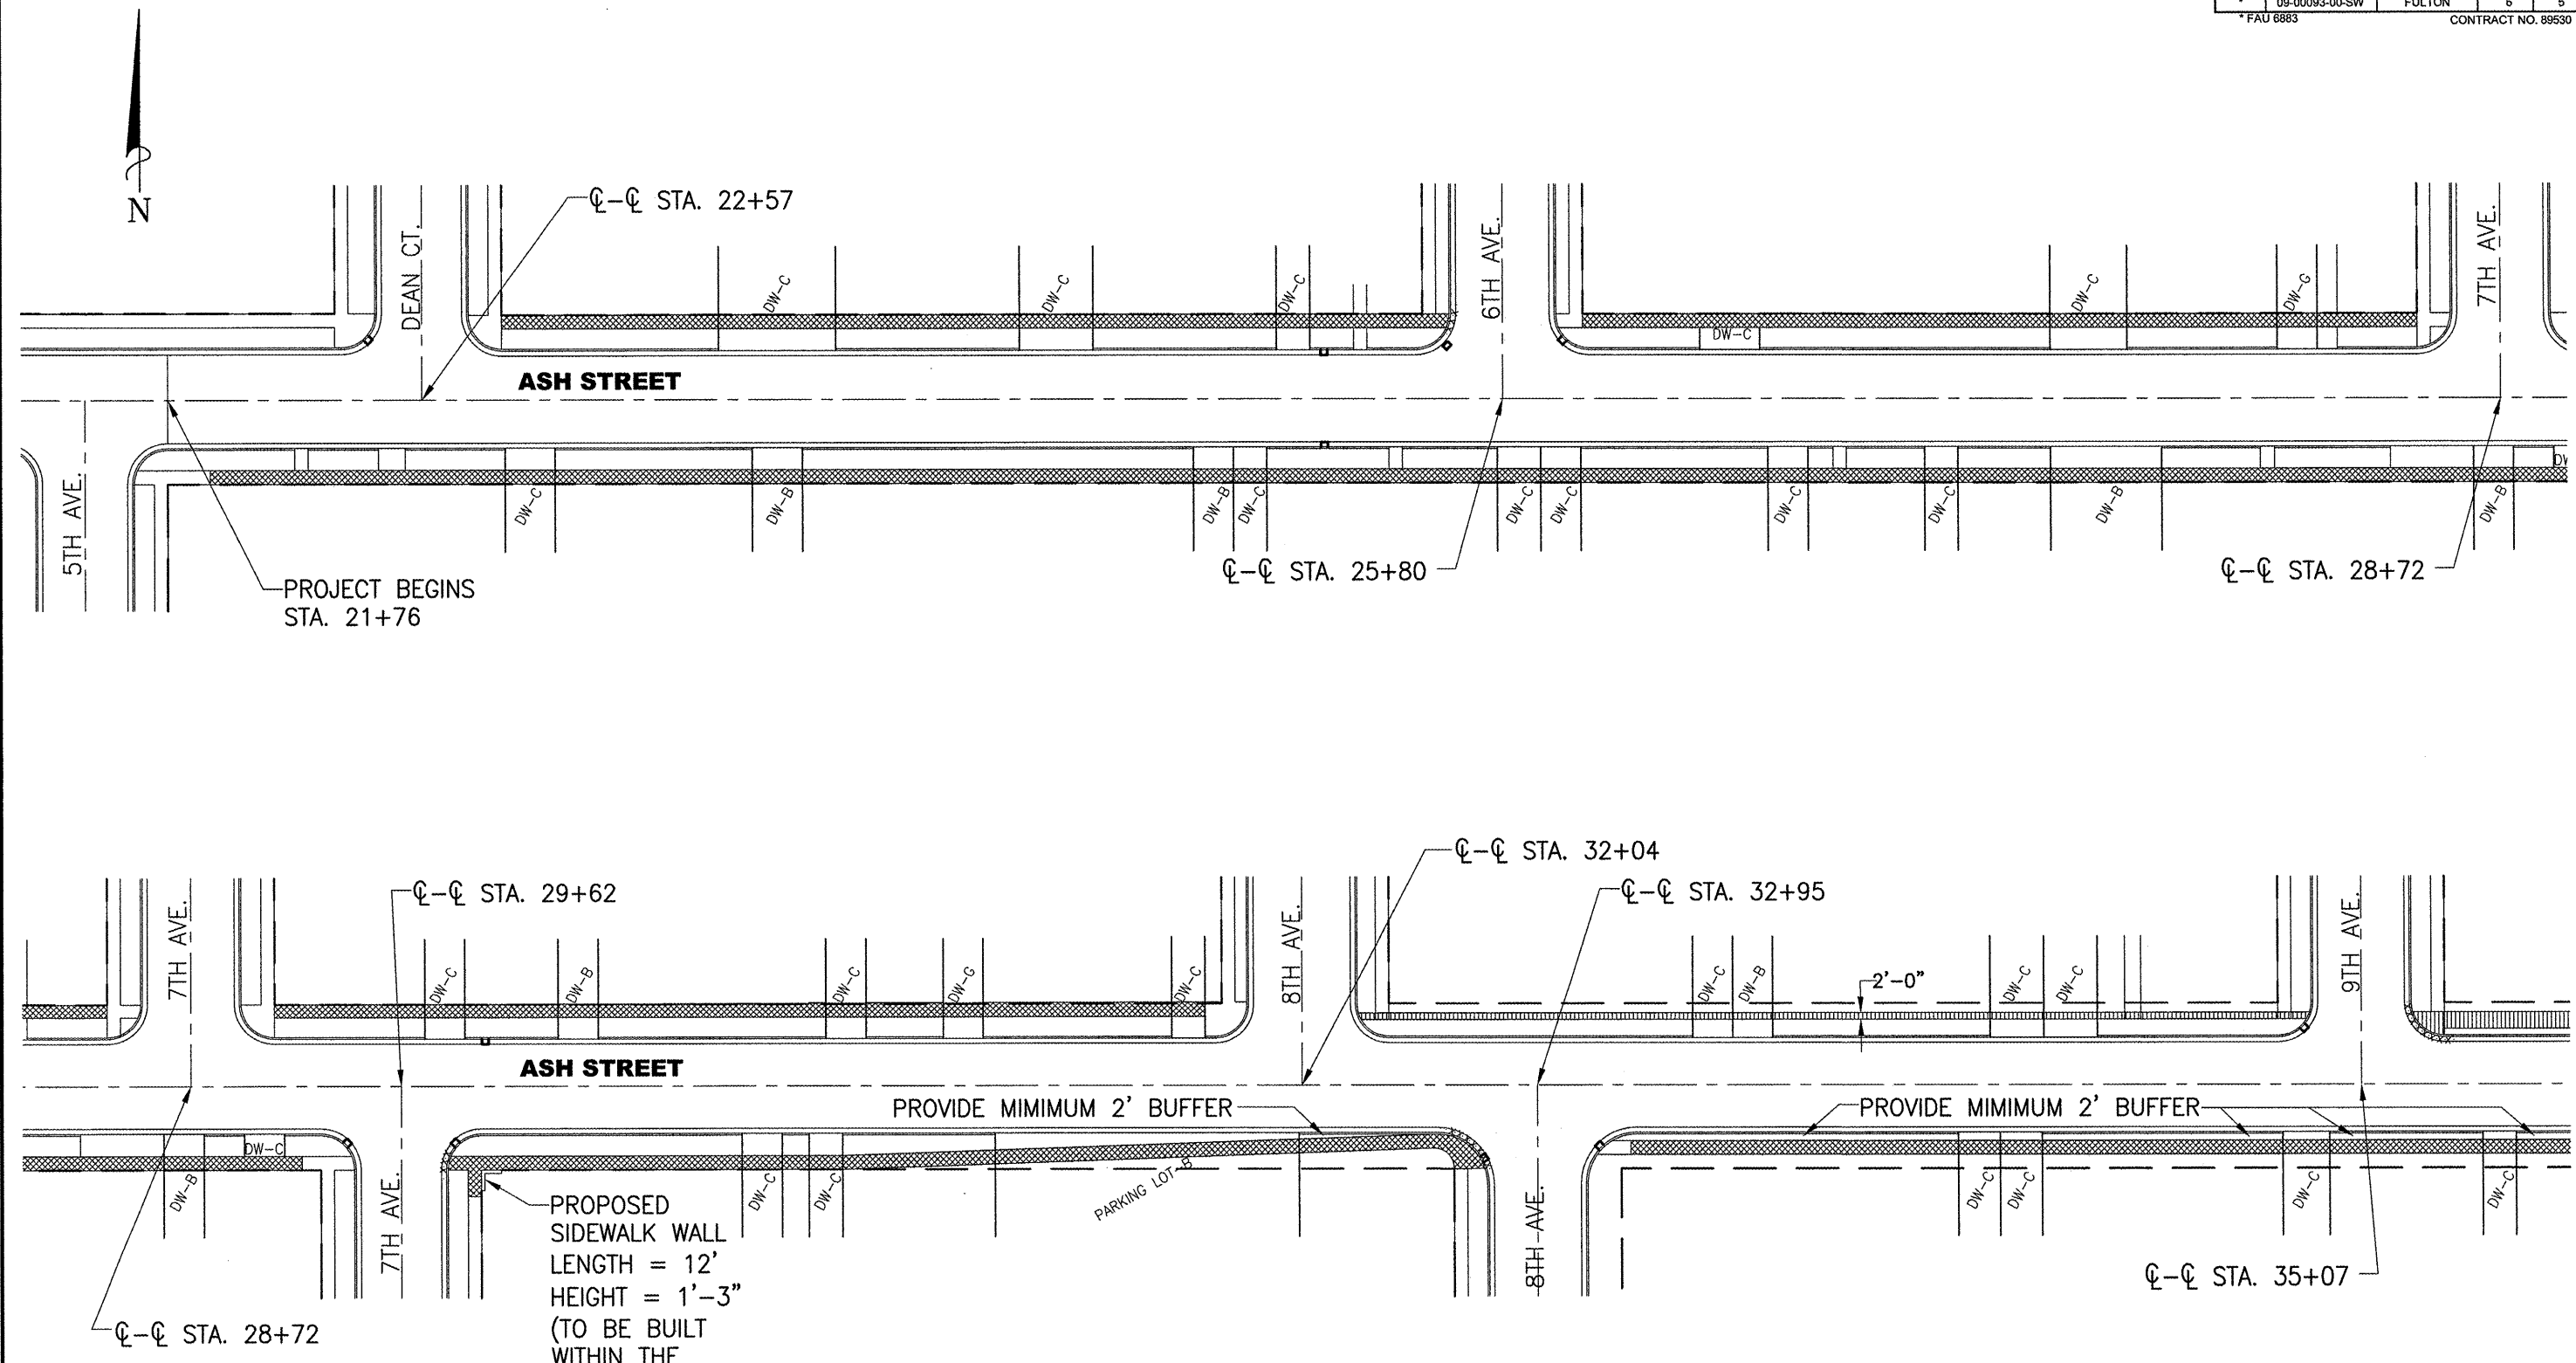

- LEGEND**
- SIDEWALK REMOVAL AND 5' WIDE REPLACEMENT
 - SIDEWALK REMOVAL
 - SIDEWALK PLACEMENT
 - XXXXXXXXX COMBINATION CURB AND GUTTER REMOVAL AND REPLACEMENT WITH TYPE B-6.18
 - EXISTING CONCRETE DRIVEWAY
 - EXISTING BITUMINOUS CONCRETE DRIVEWAY
 - EXISTING GRAVEL DRIVEWAY

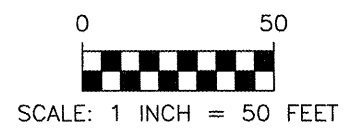

MAURER & STUTZ, INC.
ENGINEERS SURVEYORS
1670 EAST ASH STREET
CANTON, ILLINOIS 61520
PH. (309) 647-7831
FAX (309) 647-6155

**ASH STREET
REMOVAL/REPLACEMENT
5TH AVE. TO 9TH AVE.**

FOR: **CITY OF CANTON, ILLINOIS**

REVISIONS	DATE 04/30/09	PROJECT NO. 247-09001
DESIGNED	GBM	DRAWING NO.
CHECKED	-	
DRAWN	NDP	
FIELD BK.	CHECKED GBM	SHEET 5 OF 6

S:\247\247-09001\CAD\5-Ash St - Demo.dwg