

STATE OF ILLINOIS  
 DEPARTMENT OF TRANSPORTATION  
 DIVISION OF HIGHWAYS

**PROPOSED  
 HIGHWAY PLANS**

PROPOSED LOCAL AGENCY IMPROVEMENTS  
 CITY OF CANTON, ILLINOIS

ASH STREET FAU ROUTE 6883  
 SECTION 09-00093-00-SW  
 FULTON COUNTY  
 JOB NO. C-94-109-09  
 PROJECT ARA-5007(023)

F.A.U. RTE	SECTION	COUNTY	TOTAL SHEETS	SHEET NO.
FAU 6883	09-00093-00-RS	FULTON	6	1

CONTRACT No. 89530


**INDEX OF SHEETS**

- TITLE SHEET AND INDEX OF SHEETS
- TYPICAL SECTION, GENERAL NOTES, COMMITMENTS & DETAILS
- SUMMARY OF QUANTITIES
- TABULATIONS
- ASH STREET - REMOVAL/REPLACEMENT (5TH AVE. TO 9TH AVE.)
- ASH STREET - REMOVAL/REPLACEMENT (9TH AVE. TO 11TH AVE.)


**LIST OF STANDARDS**

TRAFFIC CONTROL STANDARDS

STANDARD #	DESCRIPTION
424001-05	CURB RAMPS FOR SIDEWALKS
606001-04	CONCRETE CURB TYPE B AND COMBINATION CONCRETE CURB AND GUTTER
701301-03	TRAFFIC CONTROL AND PROTECTION, STANDARD 701301
701501-05	TRAFFIC CONTROL AND PROTECTION, STANDARD 701501
701801-04	TRAFFIC CONTROL AND PROTECTION, STANDARD 701801
701901-01	TRAFFIC CONTROL DEVICES

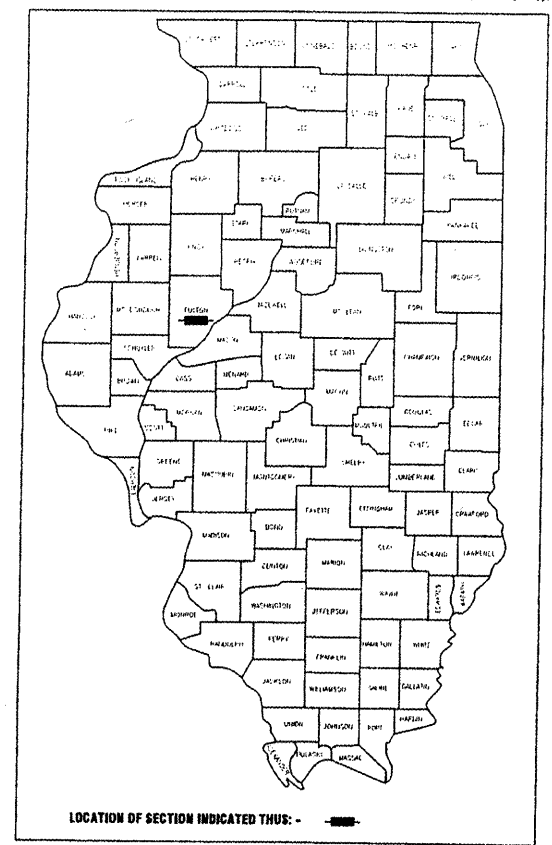

SECTION 09-00093-00-SW  
 BEGINS STA. 21+76 (ASH STREET)

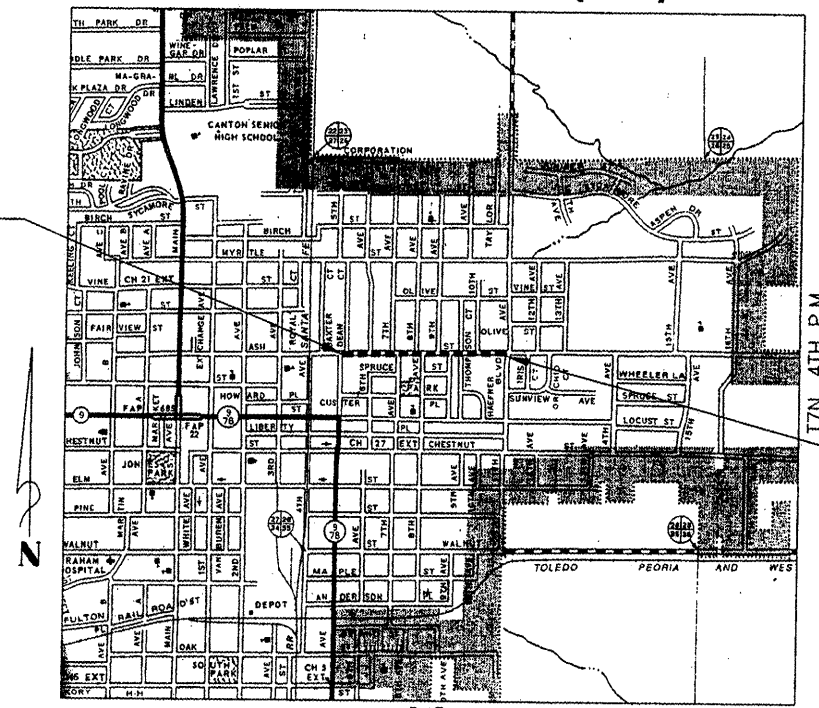

17th, 4th P.M.

SECTION 09-00093-00-SW  
 ENDS STA. 45+04 (ASH STREET)

R4E  
 LOCATION MAP  
 NOT TO SCALE

TOTAL LENGTH OF PROJECT AND IMPROVEMENTS: 2,328 LIN. FT. = 0.44 MILES  
 HIGHWAY CLASS ..... URBAN COLLECTOR  
 DESIGN SPEED ..... 30 MPH  
 POLICY ..... 3R GUIDELINES  
 CURRENT ADT. .... 4000

STATE OF ILLINOIS  
 DEPARTMENT OF TRANSPORTATION  
 DIVISION OF HIGHWAYS

APPROVED \_\_\_\_\_ 20  
 MAYOR OF THE CITY OF CANTON, ILLINOIS

PASSED 5-29 20 09  
D. J. C. P.  
 DISTRICT FOUR LOCAL ROADS & STREETS

Releasing For Bid Based on Limited Review MMMPA 20 09  
 DEPUTY DIRECTOR, DIVISION OF HIGHWAYS, REGION THREE ENGINEER



*George B Merkle 5-21-2009*  
 GEORGE B. MERKLE, P.E. IL. REG. NO. 062-042917  
 EXP. DATE: 11/30/2009

J.U.L.I.E.  
 JOINT UTILITY LOCATION INFORMATION FOR EXCAVATION  
 1-800-892-0123

CONTRACT NO. 89530  
 CATALOG NO. 034263-00


PLANS PREPARED BY:

**MAURER & STUTZ, INC.**  
 ENGINEERS SURVEYORS


7615 NORTH HAWKER DRIVE PEORIA, ILLINOIS 61615  
 PH. (309) 693-7615 FAX (309) 693-7614

1870 EAST ASH STREET CANTON, ILLINOIS 61500  
 PH. (309) 647-7831 FAX (309) 647-8152

F.A.U. RTE.	SECTION	COUNTY	TOTAL SHEETS	SHEET NO.
*	09-00093-00-SW	FULTON	6	2
* FAU 6883			CONTRACT NO. 89630	

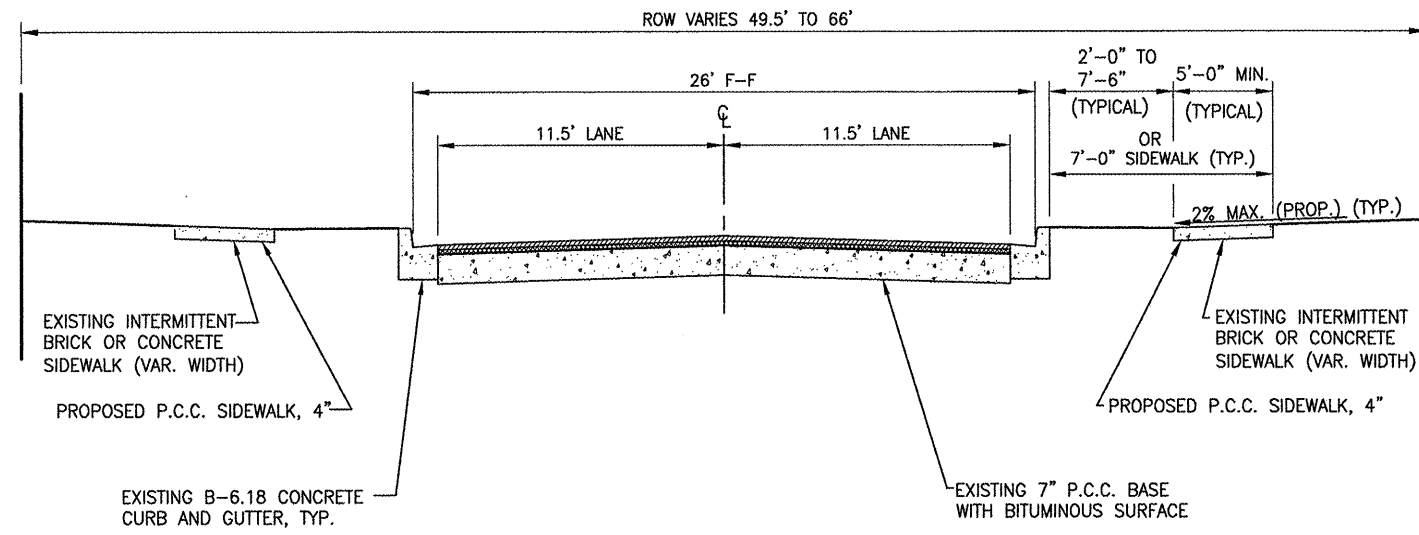

**TYPICAL SECTION**  
ASH STREET  
STA. 21+76 TO STA. 44+54

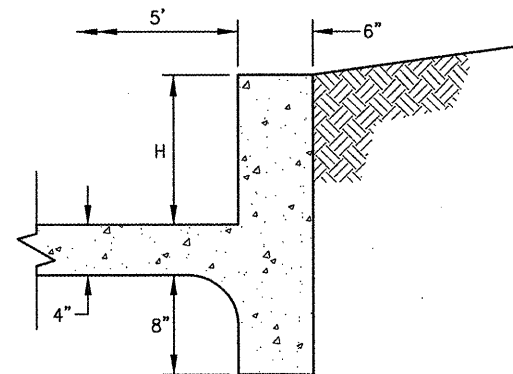

**SIDEWALK WALL**

MEASUREMENT FORMULA: IN SIDEWALK WALL AREA P.C.C. SIDEWALK 4"  
SQUARE FEET = (5.5' + H) x LENGTH CONSTRUCTED.

**COMMITMENTS**

THE CITY OF CANTON HAS COMMITTED TO BUILD THE PROPOSED SIDEWALKS IN ACCORDANCE WITH ADA REQUIREMENTS.

**PROJECT SPECIFIC NOTES**

THE CONTRACTOR SHALL NOTIFY THE RESIDENT ENGINEER FORTY-EIGHT (48) HOURS PRIOR TO PERFORMING WORK.

NO MATERIAL OR EQUIPMENT SHOULD BE LEFT ON OR NEAR THE ROADWAY DURING NON-WORKING HOURS.

ANY NECESSARY TRAFFIC CONTROL WILL BE PROVIDED BY THE CONTRACTOR. APPROPRIATE STANDARDS ARE HEREWITH ATTACHED.

A FLAGGER WILL BE REQUIRED AT ALL TIMES WHEN WORKERS OR EQUIPMENT ARE ENCRDACHING WITHIN 24" OF A LANE OF TRAFFIC.

WHEN NO WORK IS BEING PERFORMED, THE FLAGGERS WILL NOT BE REQUIRED. IF THE FLAGGERS ARE NOT PRESENT, THE FLAGGER SIGNS SHALL BE REMOVED OR COVERED.

FLAGGERS SHALL BE PRESENT DURING ALL CLOSURE HOURS INCLUDING LUNCH HOUR AND NO ADDITIONAL COMPENSATION WILL BE ALLOWED.

**MAUREN STUTZ, INC.** ENGINEERS SURVEYORS  
1670 EAST ASH STREET  
CANTON, ILLINOIS 61520  
PH. (309) 647-7831  
FAX (309) 647-6155


**TYPICAL SECTION, GENERAL NOTES, COMMITMENTS & DETAILS**

FOR: **CITY OF CANTON, ILLINOIS**

REVISIONS	DATE	04/30/09	PROJECT NO.	247-09001
	DESIGNED	GBM	DRAWING NO.	
	CHECKED	-		
	DRAWN	NDP		
FIELD BK.	CHECKED	GBM	SHEET	2 OF 6

FAU. RTE	SECTION	COUNTY	TOTAL SHEETS	SHEET NO.
*	09-00093-00-SW	FULTON	6	3
*FAU 6883			CONTRACT NO. 89530	

SUMMARY OF QUANTITIES				TOTAL QUANTITIES	CONSTRUCTION TYPE CODE
SPECIALTY ITEMS	CODE NO.	ITEM	UNIT		SFTY-1B
	42400100	PORTLAND CEMENT CONCRETE SIDEWALK 4 INCH	SQ. FT.	19843	19843
	42400800	DETECTABLE WARNINGS	SQ. FT.	96	96
	44000500	COMBINATION CURB & GUTTER REMOVAL	FOOT	150	150
	44000600	SIDEWALK REMOVAL	SQ. FT.	14789	14789
	60255500	MANHOLES TO BE ADJUSTED	EACH	2	2
	60604400	COMBINATION CONCRETE CURB & GUTTER, TYPE B-6.18	FOOT	150	150
	67100100	MOBILIZATION	L SUM	1	1
	70102620	TRAFFIC CONTROL & PROTECTION, STANDARD 701501	L SUM	1	1
	70102640	TRAFFIC CONTROL & PROTECTION, STANDARD 701801	L SUM	1	1
	X0656100	DRIVEWAY PAVEMENT REMOVAL AND REPLACEMENT	SQ. YD.	60	60


		1670 EAST ASH STREET CANTON, ILLINOIS 61520 PH. (309) 647-7831 FAX (309) 647-6155	
<b>SUMMARY OF QUANTITIES</b>			
FOR: <b>CITY OF CANTON, ILLINOIS</b>			
REVISIONS	DATE	04/30/09	PROJECT NO.
	DESIGNED	GBM	247-09001
	CHECKED	-	DRAWING NO.
	DRAWN	NDP	
FIELD BK.	CHECKED	GBM	SHEET 3 OF 6

STATION TO STATION	SIDEWALK REMOVAL SQ. FT.	PORTLAND CEMENT CONCRETE SIDEWALK 4" SQ. FT.	DETECTABLE WARNINGS SQ. FT.	COMBINATION CURB AND GUTTER REMOVAL FOOT	COMBINATION CONCRETE CURB & GUTTER, TYPE B-6.18 FOOT	MANHOLES TO BE ADJUSTED EACH
ASH STREET - LT 22+57 - 25+80	1425	1425	6	7	7	
LT 25+80 - 28+72	1270	1270				
LT 28+72 - 32+04	1336	1420				
LT 32+04 - 35+07		580				
LT 35+07 - 40+31	975	2325	30	38	38	
LT 40+31 - 44+54	1270	2107	12	14	14	1
LT 44+54 - 45+04	100	175	6	10	10	
ASH STREET - RT 21+76 - 29+62	3625	3625				
RT 29+62 - 32+95	1678	1546	12	17	17	
RT 32+95 - 36+48	1590	1590	6	7	7	
RT 36+48 - 38+09	558	620	6	7	7	
RT 38+09 - 44+54	650	2820	6	10	10	1
RT 44+54 - 44+90	112	140	12	17	17	
MISC ENTRANCES/CONTINGENCIES	200	200		23	23	
<b>TOTAL</b>	<b>14789</b>	<b>19843</b>	<b>96</b>	<b>150</b>	<b>150</b>	<b>2</b>


TRAFFIC CONTROL AND PROTECTION	
LOCATION	L. SUM
ASH STREET	
STANDARD 701501	1.0
ASH STREET	
STANDARD 701801	1.0

MOBILIZATION	
LOCATION	L. SUM
ASH STREET PROJECT	1
<b>TOTAL</b>	<b>1</b>


DRIVEWAY PAVEMENT REMOVAL AND REPLACEMENT	
LOCATION	SQ YD
LT. STA 42+42	30
RT. STA 42+73	30
<b>TOTAL</b>	<b>60</b>

		1670 EAST ASH STREET CANTON, ILLINOIS 61520 PH. (309) 647-7831 FAX (309) 647-6155
<b>TABULATIONS</b>		
FOR: <b>CITY OF CANTON, ILLINOIS</b>		
REVISIONS	DATE <u>04/30/09</u>	PROJECT NO. <u>247-09001</u>
	DESIGNED <u>GBM</u>	DRAWING NO.
	CHECKED <u>-</u>	
	DRAWN <u>NDP</u>	
FIELD BK.	CHECKED <u>GBM</u>	SHEET <u>4</u> OF <u>6</u>

F.A.U. RTE.	SECTION	COUNTY	TOTAL SHEETS	SHEET NO.
* FAU 6883	09-00093-00-SW	FULTON	6	5
			CONTRACT NO. 89530	

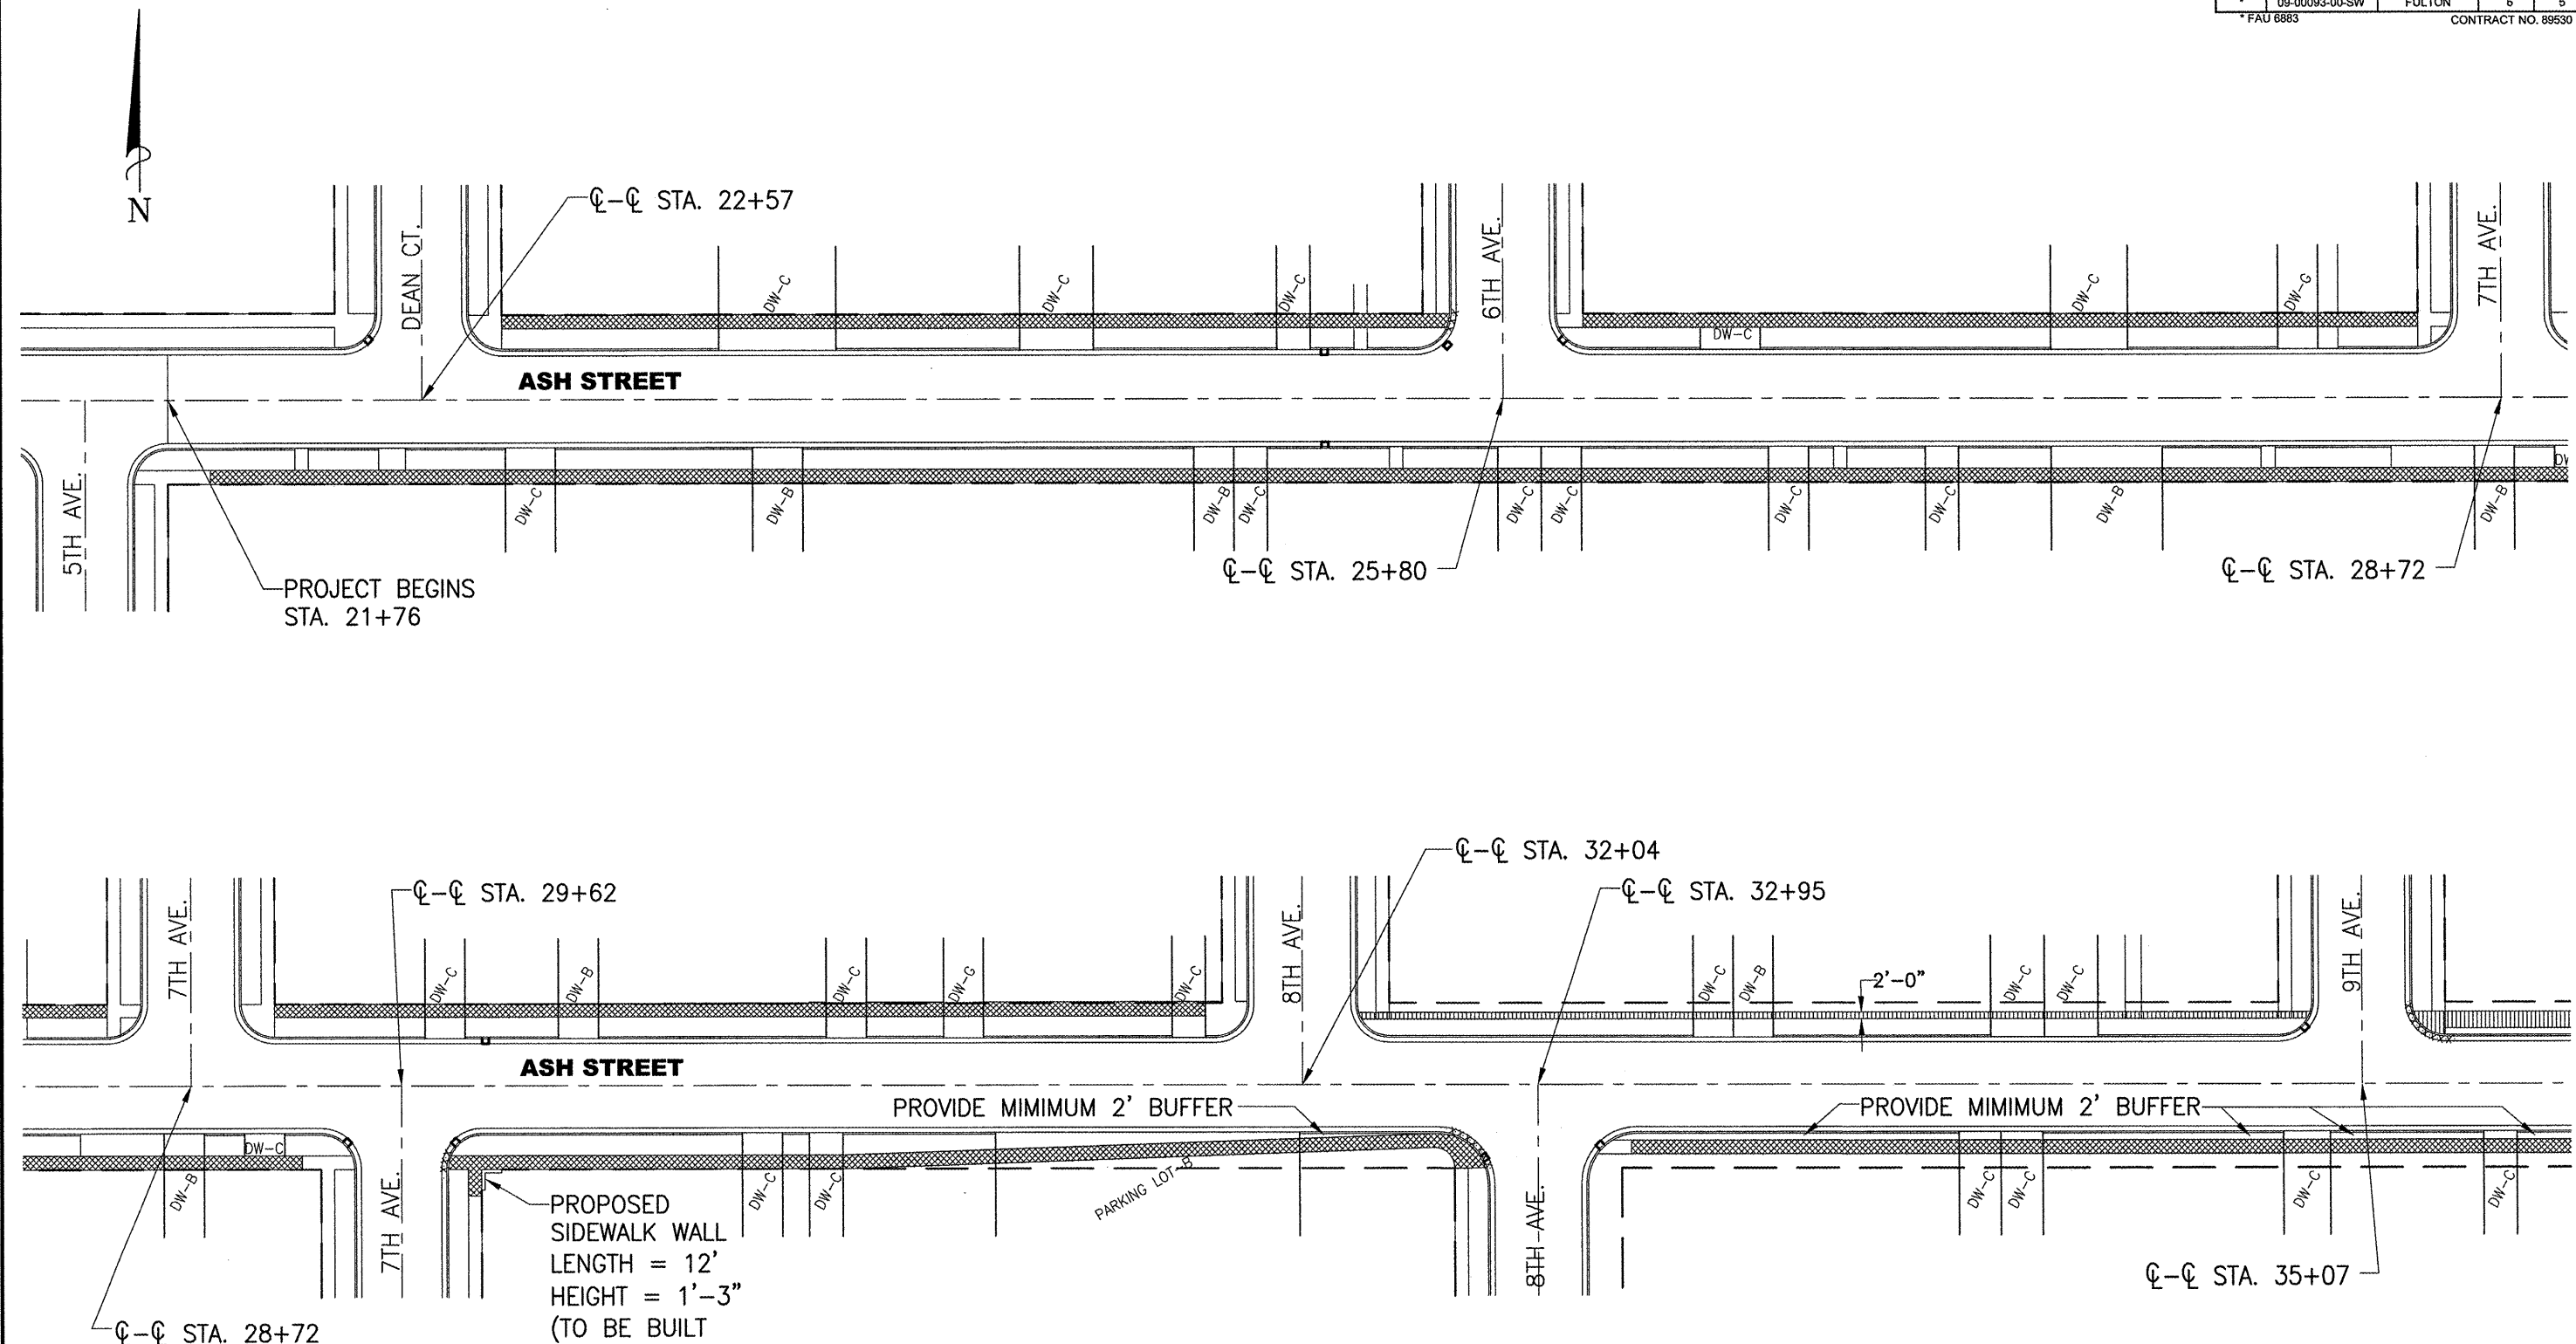

- LEGEND**
- SIDEWALK REMOVAL AND 5' WIDE REPLACEMENT
  - SIDEWALK REMOVAL
  - SIDEWALK PLACEMENT
  - XXXXXXXXX COMBINATION CURB AND GUTTER REMOVAL AND REPLACEMENT WITH TYPE B-6.18
  - EXISTING CONCRETE DRIVEWAY
  - EXISTING BITUMINOUS CONCRETE DRIVEWAY
  - EXISTING GRAVEL DRIVEWAY

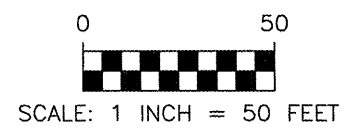




**MAURER & STUTZ, INC.**  
ENGINEERS SURVEYORS  
1670 EAST ASH STREET  
CANTON, ILLINOIS 61520  
PH. (309) 647-7831  
FAX (309) 647-6155

**ASH STREET  
REMOVAL/REPLACEMENT  
5TH AVE. TO 9TH AVE.**

FOR: **CITY OF CANTON, ILLINOIS**


REVISIONS	DATE 04/30/09	PROJECT NO. 247-09001
DESIGNED	GBM	DRAWING NO.
CHECKED	NDP	
DRAWN	NDP	
FIELD BK.	CHECKED GBM	SHEET 5 OF 6

S:\247\247-09001\CAD\5-Ash St - Demo.dwg

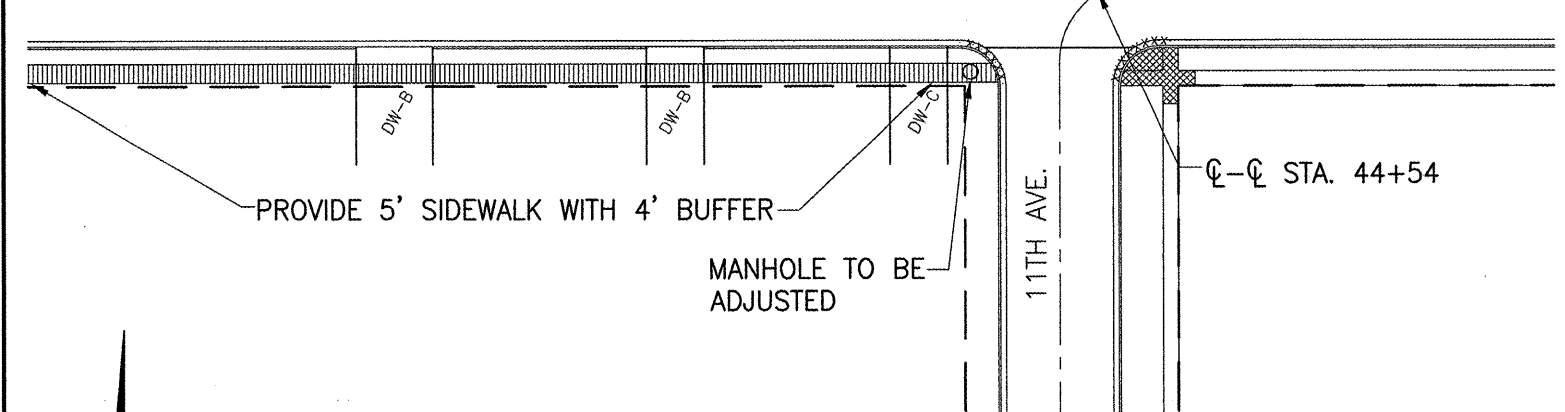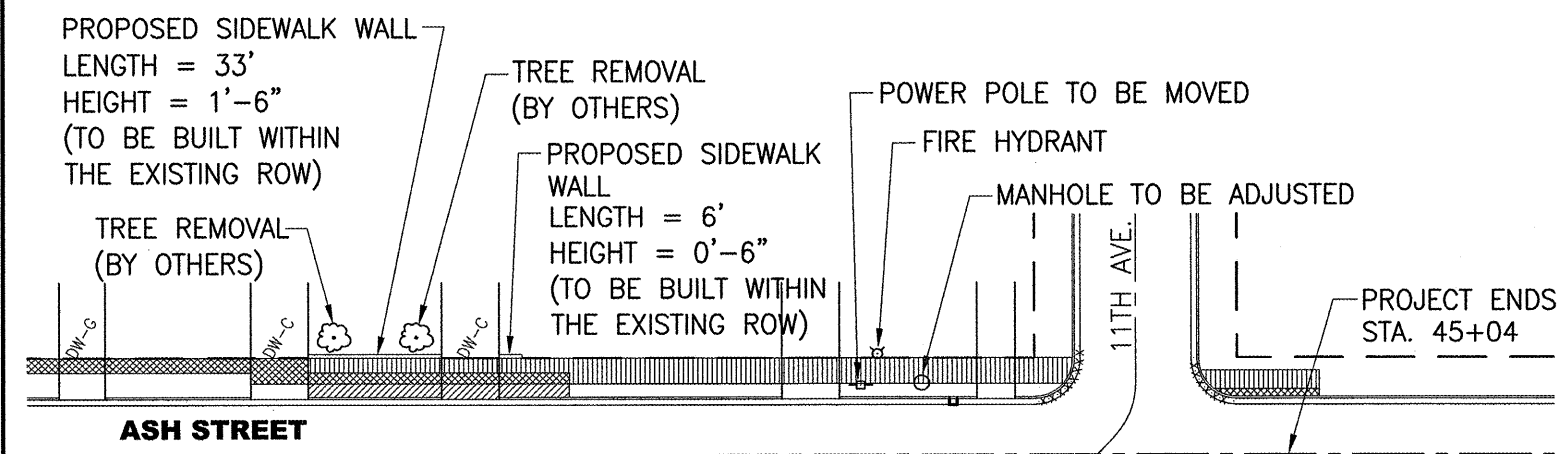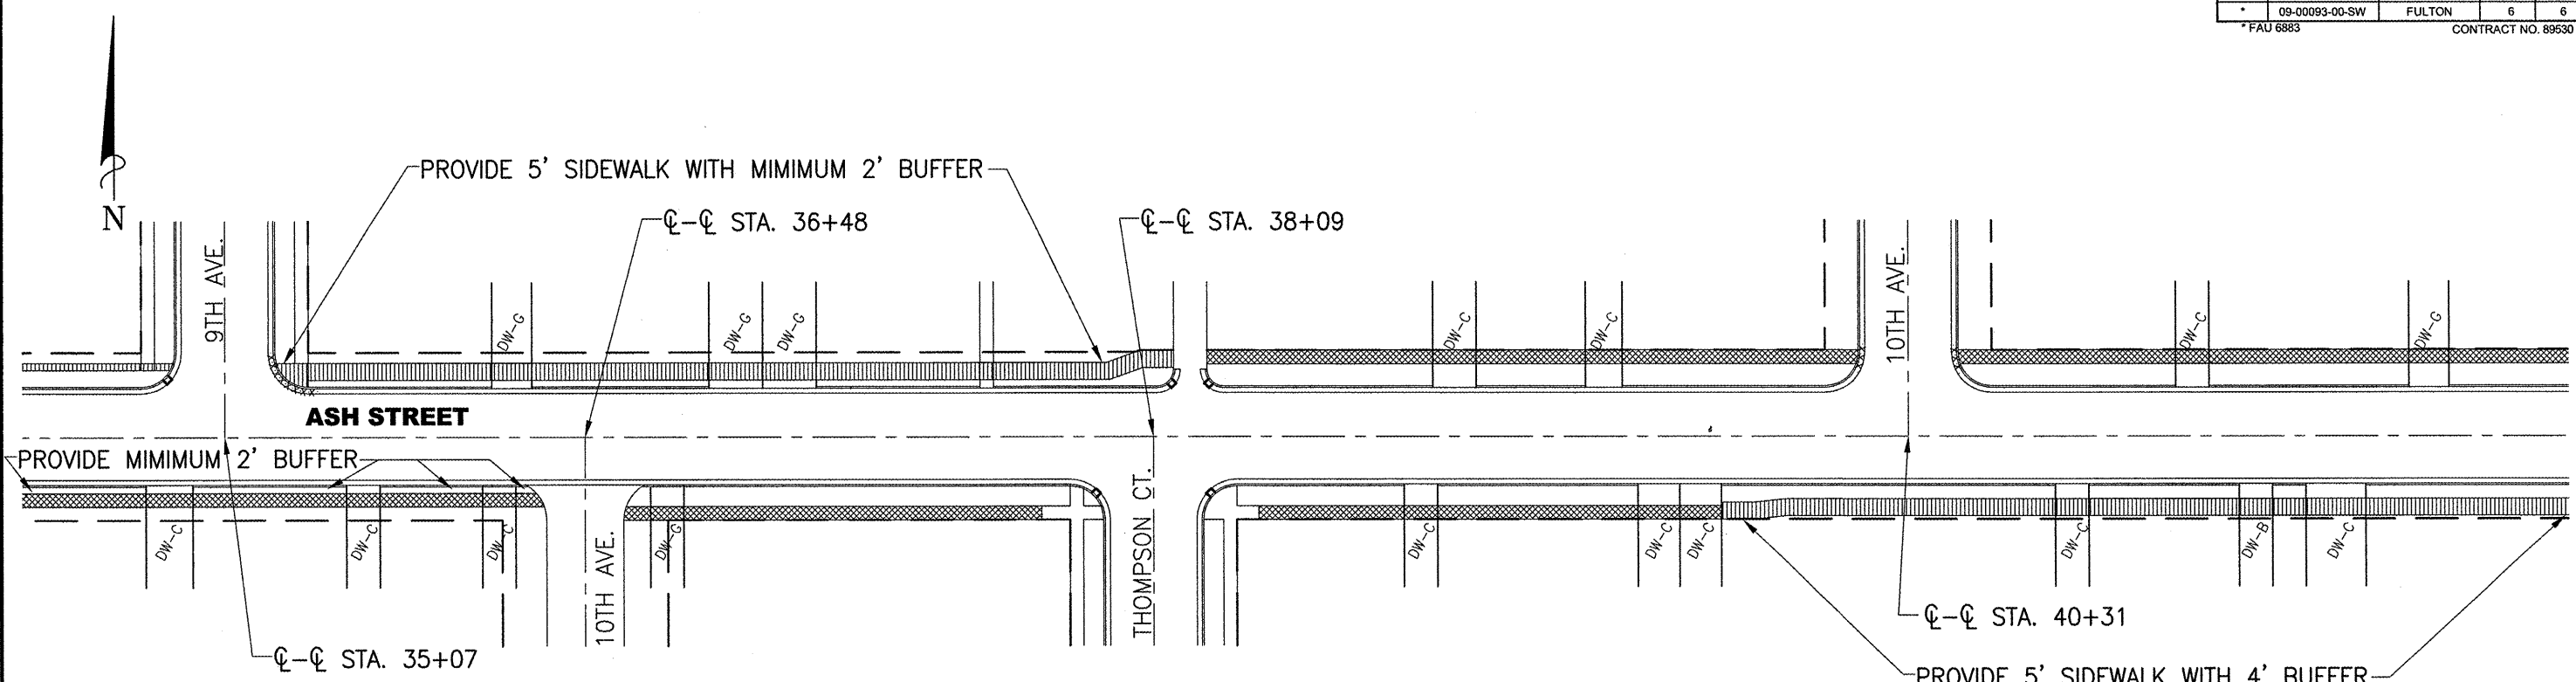

**LEGEND**

- SIDEWALK REMOVAL AND 5' WIDE REPLACEMENT
- SIDEWALK REMOVAL
- SIDEWALK PLACEMENT
- xxxxxxx COMBINATION CURB AND GUTTER REMOVAL AND REPLACEMENT WITH TYPE B-6.18
- EXISTING CONCRETE DRIVEWAY
- EXISTING BITUMINOUS CONCRETE DRIVEWAY
- EXISTING GRAVEL DRIVEWAY

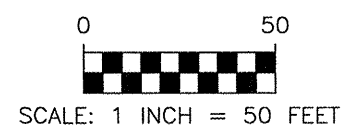

		1670 EAST ASH STREET CANTON, ILLINOIS 61520 PH. (309) 647-7831 FAX (309) 647-6155	
		<b>ASH STREET REMOVAL/REPLACEMENT 9TH AVE. TO 11TH AVE.</b>	
FOR: <b>CITY OF CANTON, ILLINOIS</b>			
REVISIONS	DATE	DESIGNED	PROJECT NO.
	04/30/09	GBM	247-09001
		CHECKED	DRAWING NO.
		NDP	
FIELD BK.	CHECKED	GBM	SHEET 6 OF 6

S:\317\247-09001\CAD\16-Ash St - Demo.dwg