


INDEX OF SHEETS

- 1 COVER SHEET
- 2 GENERAL NOTES AND TYPICAL SECTION
- 3 SUMMARY OF QUANTITIES, APPLICATION RATES,
- BITUMINOUS MIXTURE REQUIREMENTS, SCHEDULE OF QUANTITIES
- 4-5 PLAN SHEETS
- 6-8 DETAILS

STATE OF ILLINOIS CITY OF WEST PEORIA PLANS FOR PROPOSED LOCAL AGENCY IMPROVEMENT FEDERAL-AID PROJECT

CONTRACT NO. 89533

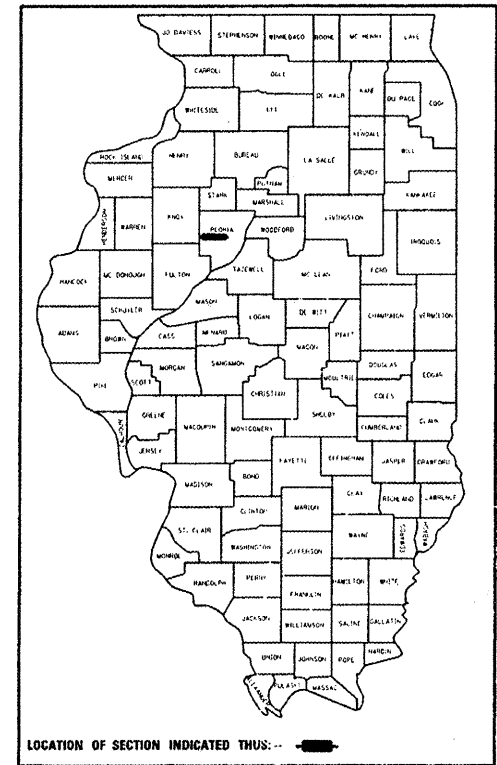


HIGHWAY STANDARDS

- 442201-03 CLASS C AND D PATCHES
- 701501-05 URBAN LANE CLOSURE, 2L, 2W, UNDIVIDED
- 701901-01 TRAFFIC CONTROL DEVICES
- 406101-D4 BUTT JOINTS (District Standard Included)

**HEADING AVENUE – FAU 6582
SECTION: 09-00011-00-RS
PROJECT: ARA-5093 (142)
PEORIA COUNTY
JOB #: C-94-115-09**


UTILITIES

- ILLINOIS AMERICAN (WATER)**
123 SW WASHINGTON ST.
PEORIA, IL 61602
- AMEREN CILCO (GAS & ELECTRIC)**
110 W. MONARCH ST.
PEORIA, IL 61602
- KENT KOWALSKIE 309-264-5575 (GAS)**
TOM KOEPEL 309-693-4702 (ELECTRIC)
- GREATER PEORIA SANITARY DISTRICT**
2322 S. DARST ST.
PEORIA, IL 61607
309-637-3511
- COMCAST (CABLE)**
3517 N. DRIES LANE
PEORIA, IL 61604
309-686-2600
- AT&T (TELEPHONE, FIBER OPTIC DUCT)**
2315 N. KNOXVILLE
PEORIA, IL 61604

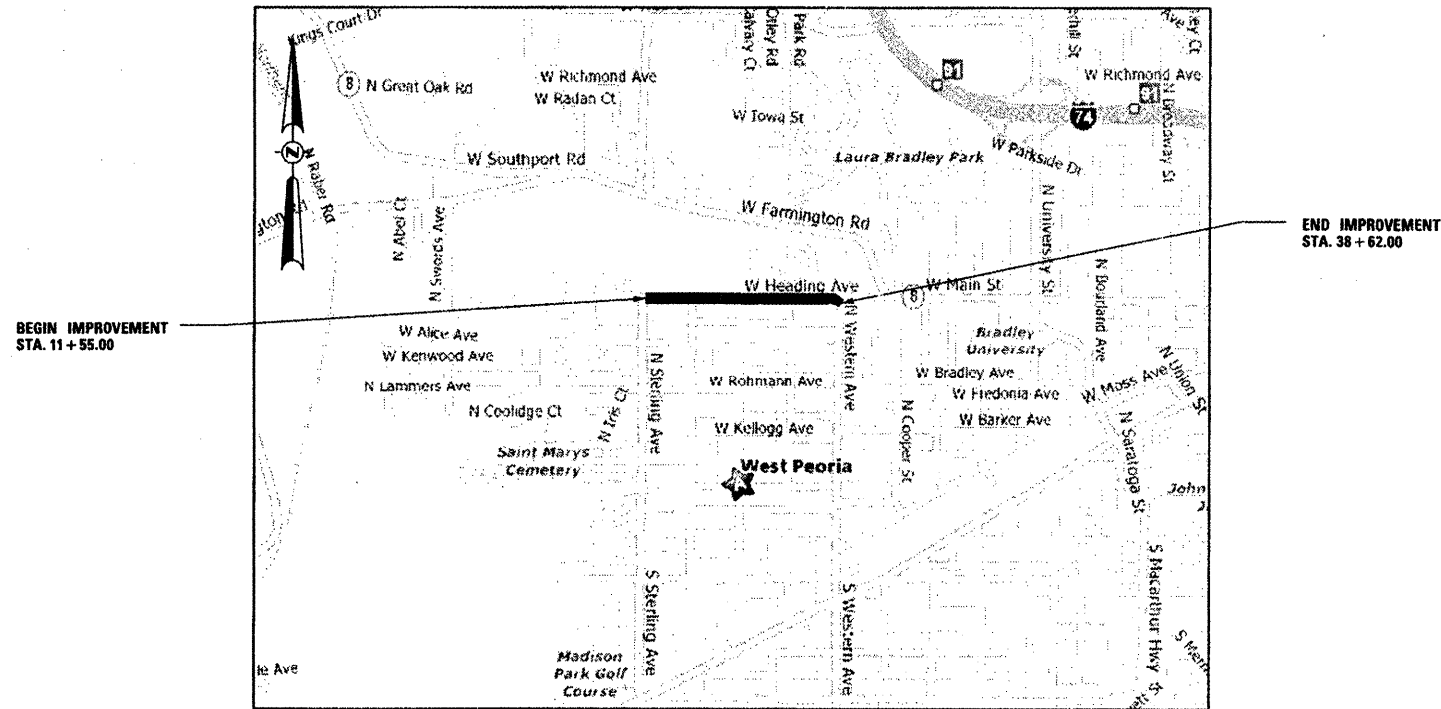

LOCATION MAP
(NOT TO SCALE)

FUNCTIONAL CLASSIFICATION = MINOR COLLECTOR
LENGTH OF IMPROVEMENT = 2707 FEET = .512 MILE

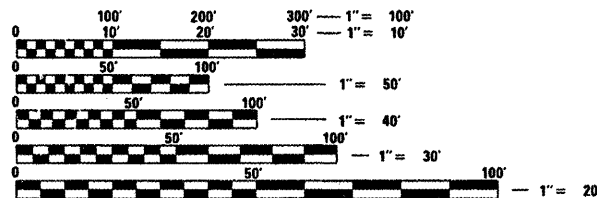

FULL SIZE PLANS HAVE BEEN PREPARED USING STANDARD ENGINEERING SCALES. REDUCED SIZED PLANS WILL NOT CONFORM TO STANDARD SCALES. IN MAKING MEASUREMENTS ON REDUCED PLANS, THE ABOVE SCALES MAY BE USED.

J.U.L.I.E.
JOINT UTILITY LOCATION INFORMATION FOR EXCAVATION
1-800-892-0123



APPROVED: *James R. Dillon* 20 09
CITY OF WEST PEORIA, MAYOR JIM DILLON

PASSED: *Jim Dillon* 20 09
DISTRICT FOUR ENGINEER OF LOCAL ROADS & STREETS

Releasing For Bid Based on Limited Review: *John* 20 09
DEPUTY DIRECTOR OF HIGHWAYS, REGION THREE ENGINEER

STATE OF ILLINOIS
DEPARTMENT OF TRANSPORTATION

Alicia M. Hermann
ALICIA M. HERMANN
LICENSED PROFESSIONAL ENGINEER OF ILLINOIS
DATE: 05/20/09 EXPIRES: 11/30/09

HERMANN & ASSOCIATES, I.C.
CONSULTING ENGINEERS

5835 NORTH GALENA ROAD
PEORIA, ILLINOIS 61614
PHONE: (309) 687-5566
FAX: (309) 687-0571
ILLINOIS PROFESSIONAL DESIGN FIRM NO. 184.004714

PRINTED BY THE AUTHORITY OF THE STATE OF ILLINOIS

CONTRACT NO. 89533

TRANSPORTATION • MUNICIPAL ENGINEERING • LAND DEVELOPMENT
ASBESTOS INSPECTION • CONSTRUCTION OBSERVATION