


CONTRACT NO. 89535				
F.A.U. RTE.	SECTION	COUNTY	TOTAL SHEETS	SHEET NO.
6582	09-00011-00-RS	PEORIA	8	4
STA.		TO STA.		
FED. ROAD DIST. NO. 4		ILLINOIS FED. AID PROJECT		

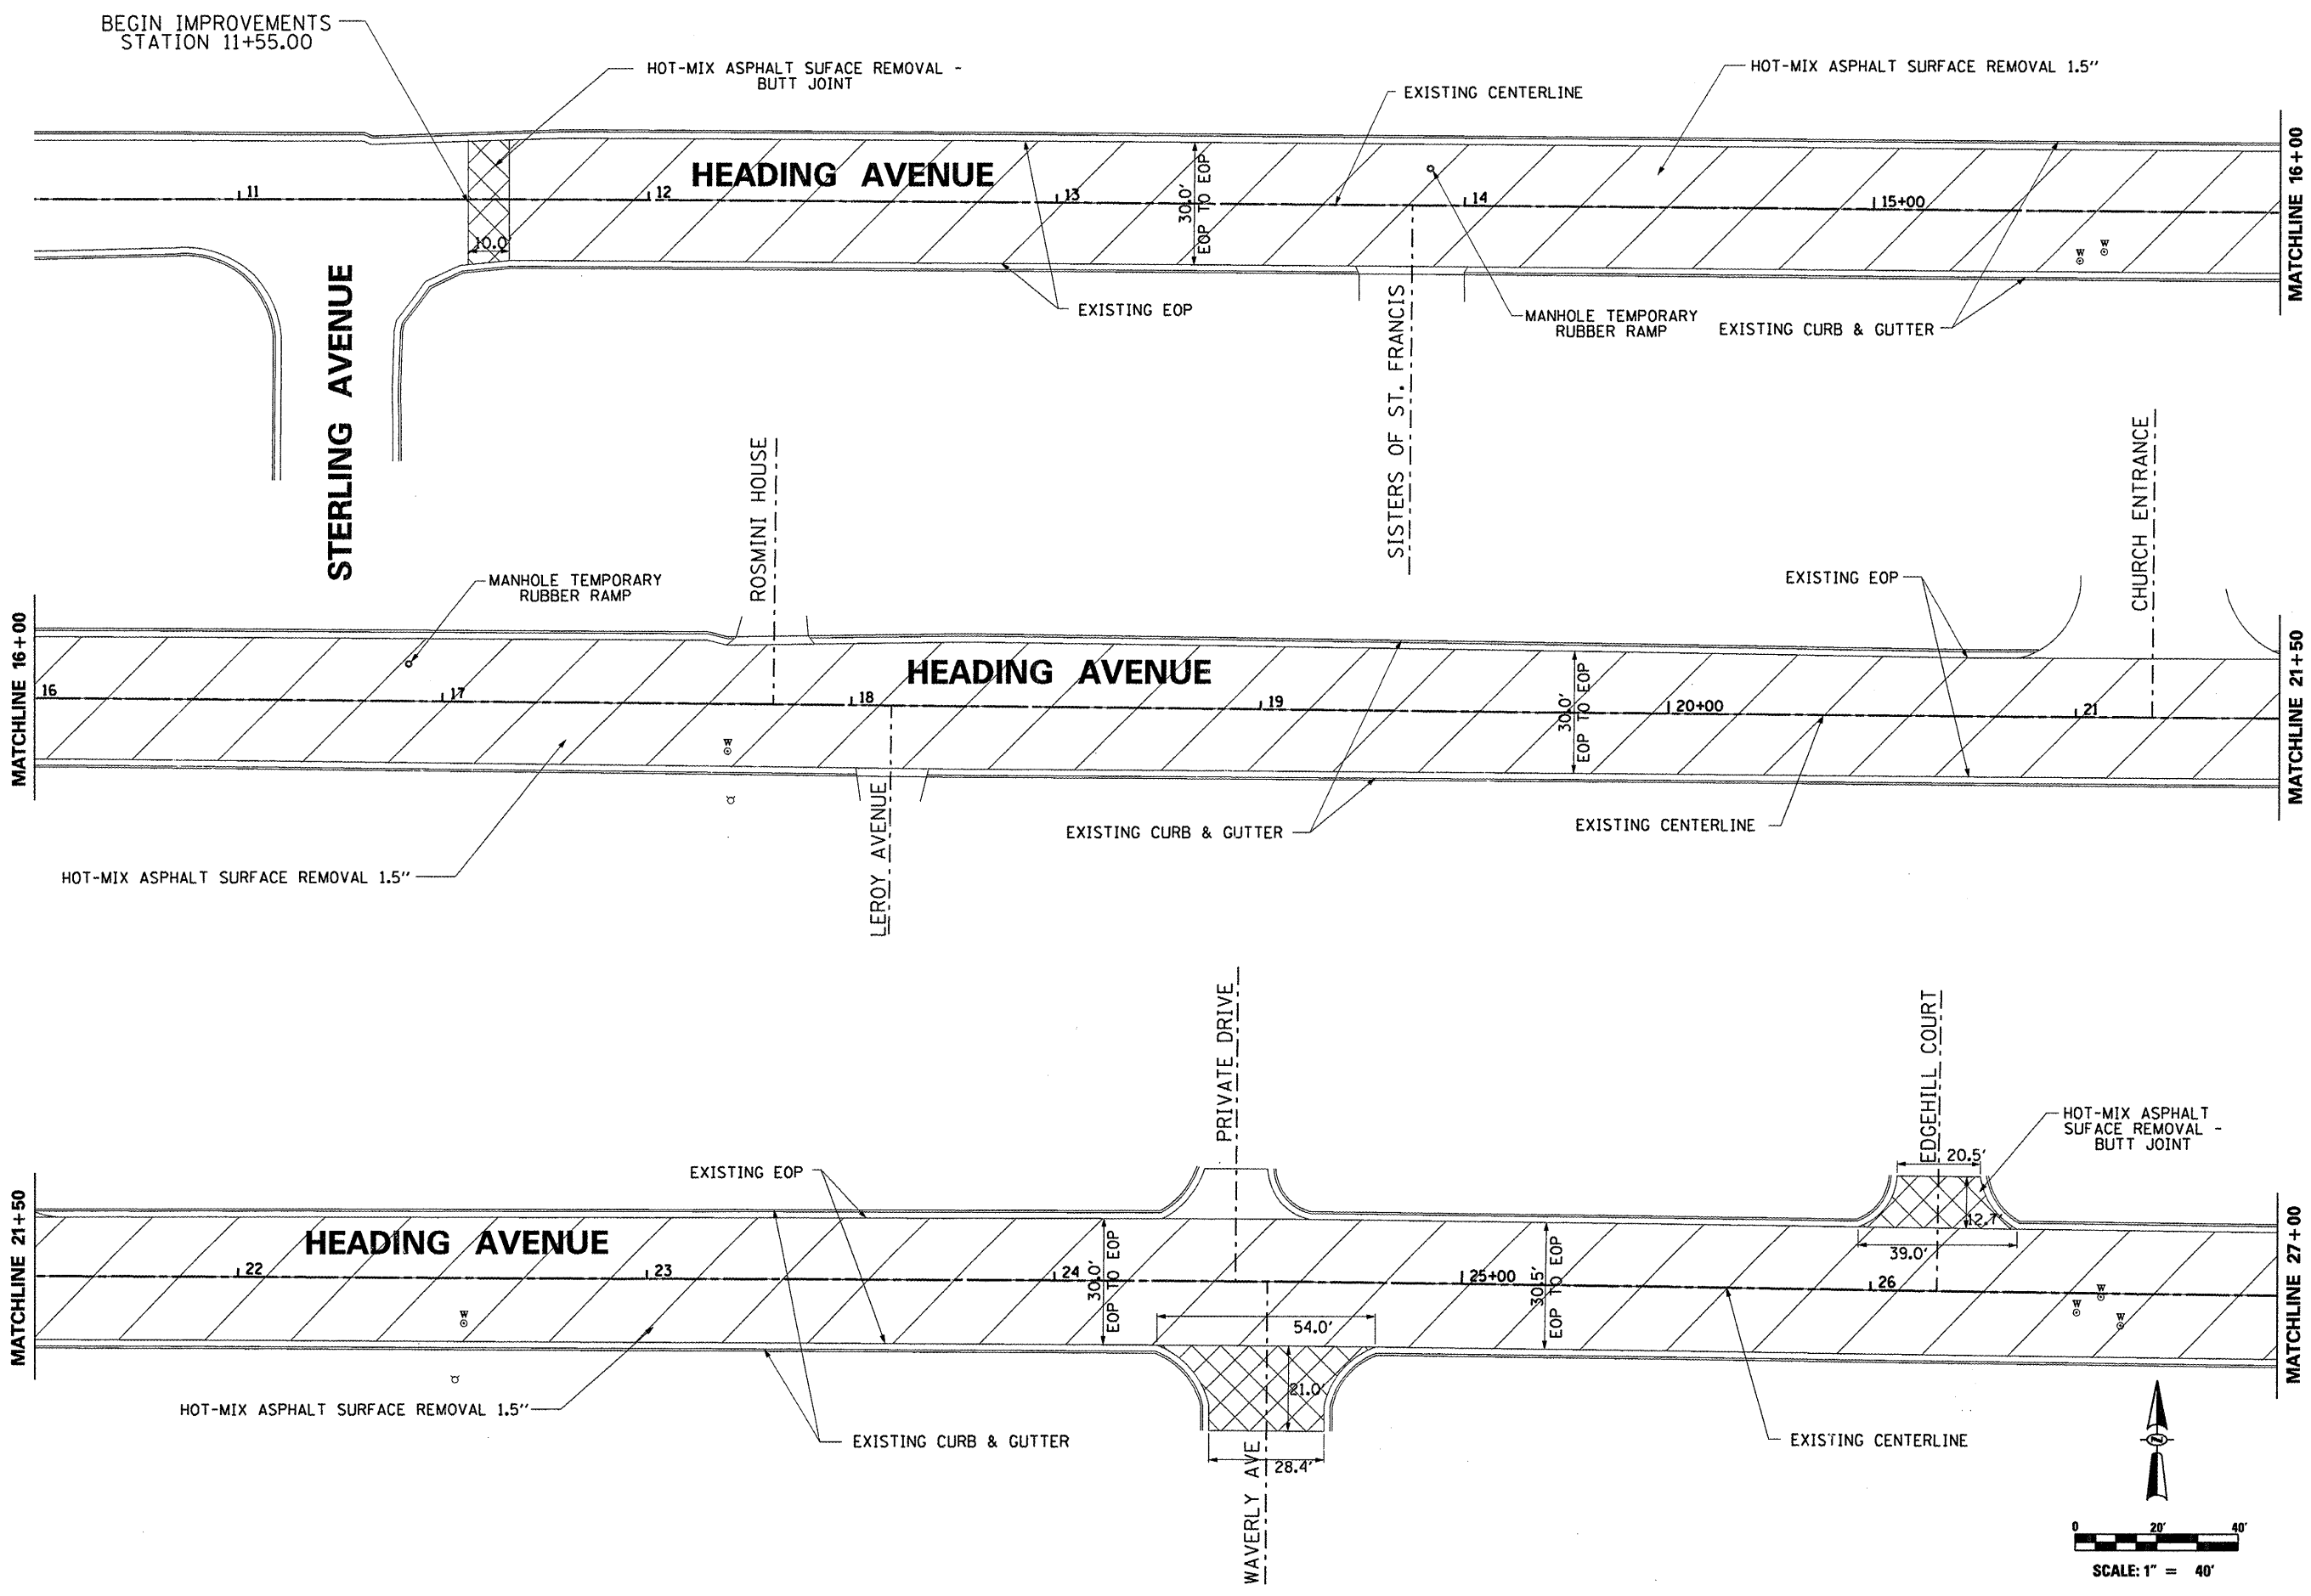

REVISIONS		
NUMBER	BY	DATE

CITY OF WEST PEORIA
HEADING AVENUE - FAU 6582
MILLOVERLAY
PLAN SHEET - HEADING AVENUE



HERMANN & ASSOCIATES, LLC
 CONSULTING ENGINEERS
 5835 NORTH GALENA ROAD
 PEORIA, ILLINOIS 61614
 P: (309) 687-6566
 F: (309) 687-0571

TRANSPORTATION • MUNICIPAL ENGINEERING
 LAND DEVELOPMENT • ASBESTOS INSPECTION
 CONSTRUCTION OBSERVATION

DESIGN BY:	AMPH
DRAWN BY:	SNP
CHECKED BY:	JLH
APPROVED BY:	
DATE:	APRIL 2009
JOB No:	03.025.09

