


| | | | | |
|-----------------------|----------------|------------------|--------------|-----------|
| CONTRACT NO. 89535 | | | | |
| F.A. RTE. | SECTION | COUNTY | TOTAL SHEETS | SHEET NO. |
| --- | D9-00080-00-RS | PEORIA | 14 | 5 |
| STA. | TO STA. | | | |
| FED. ROAD DIST. NO. 4 | ILLINOIS | FED. AID PROJECT | | |

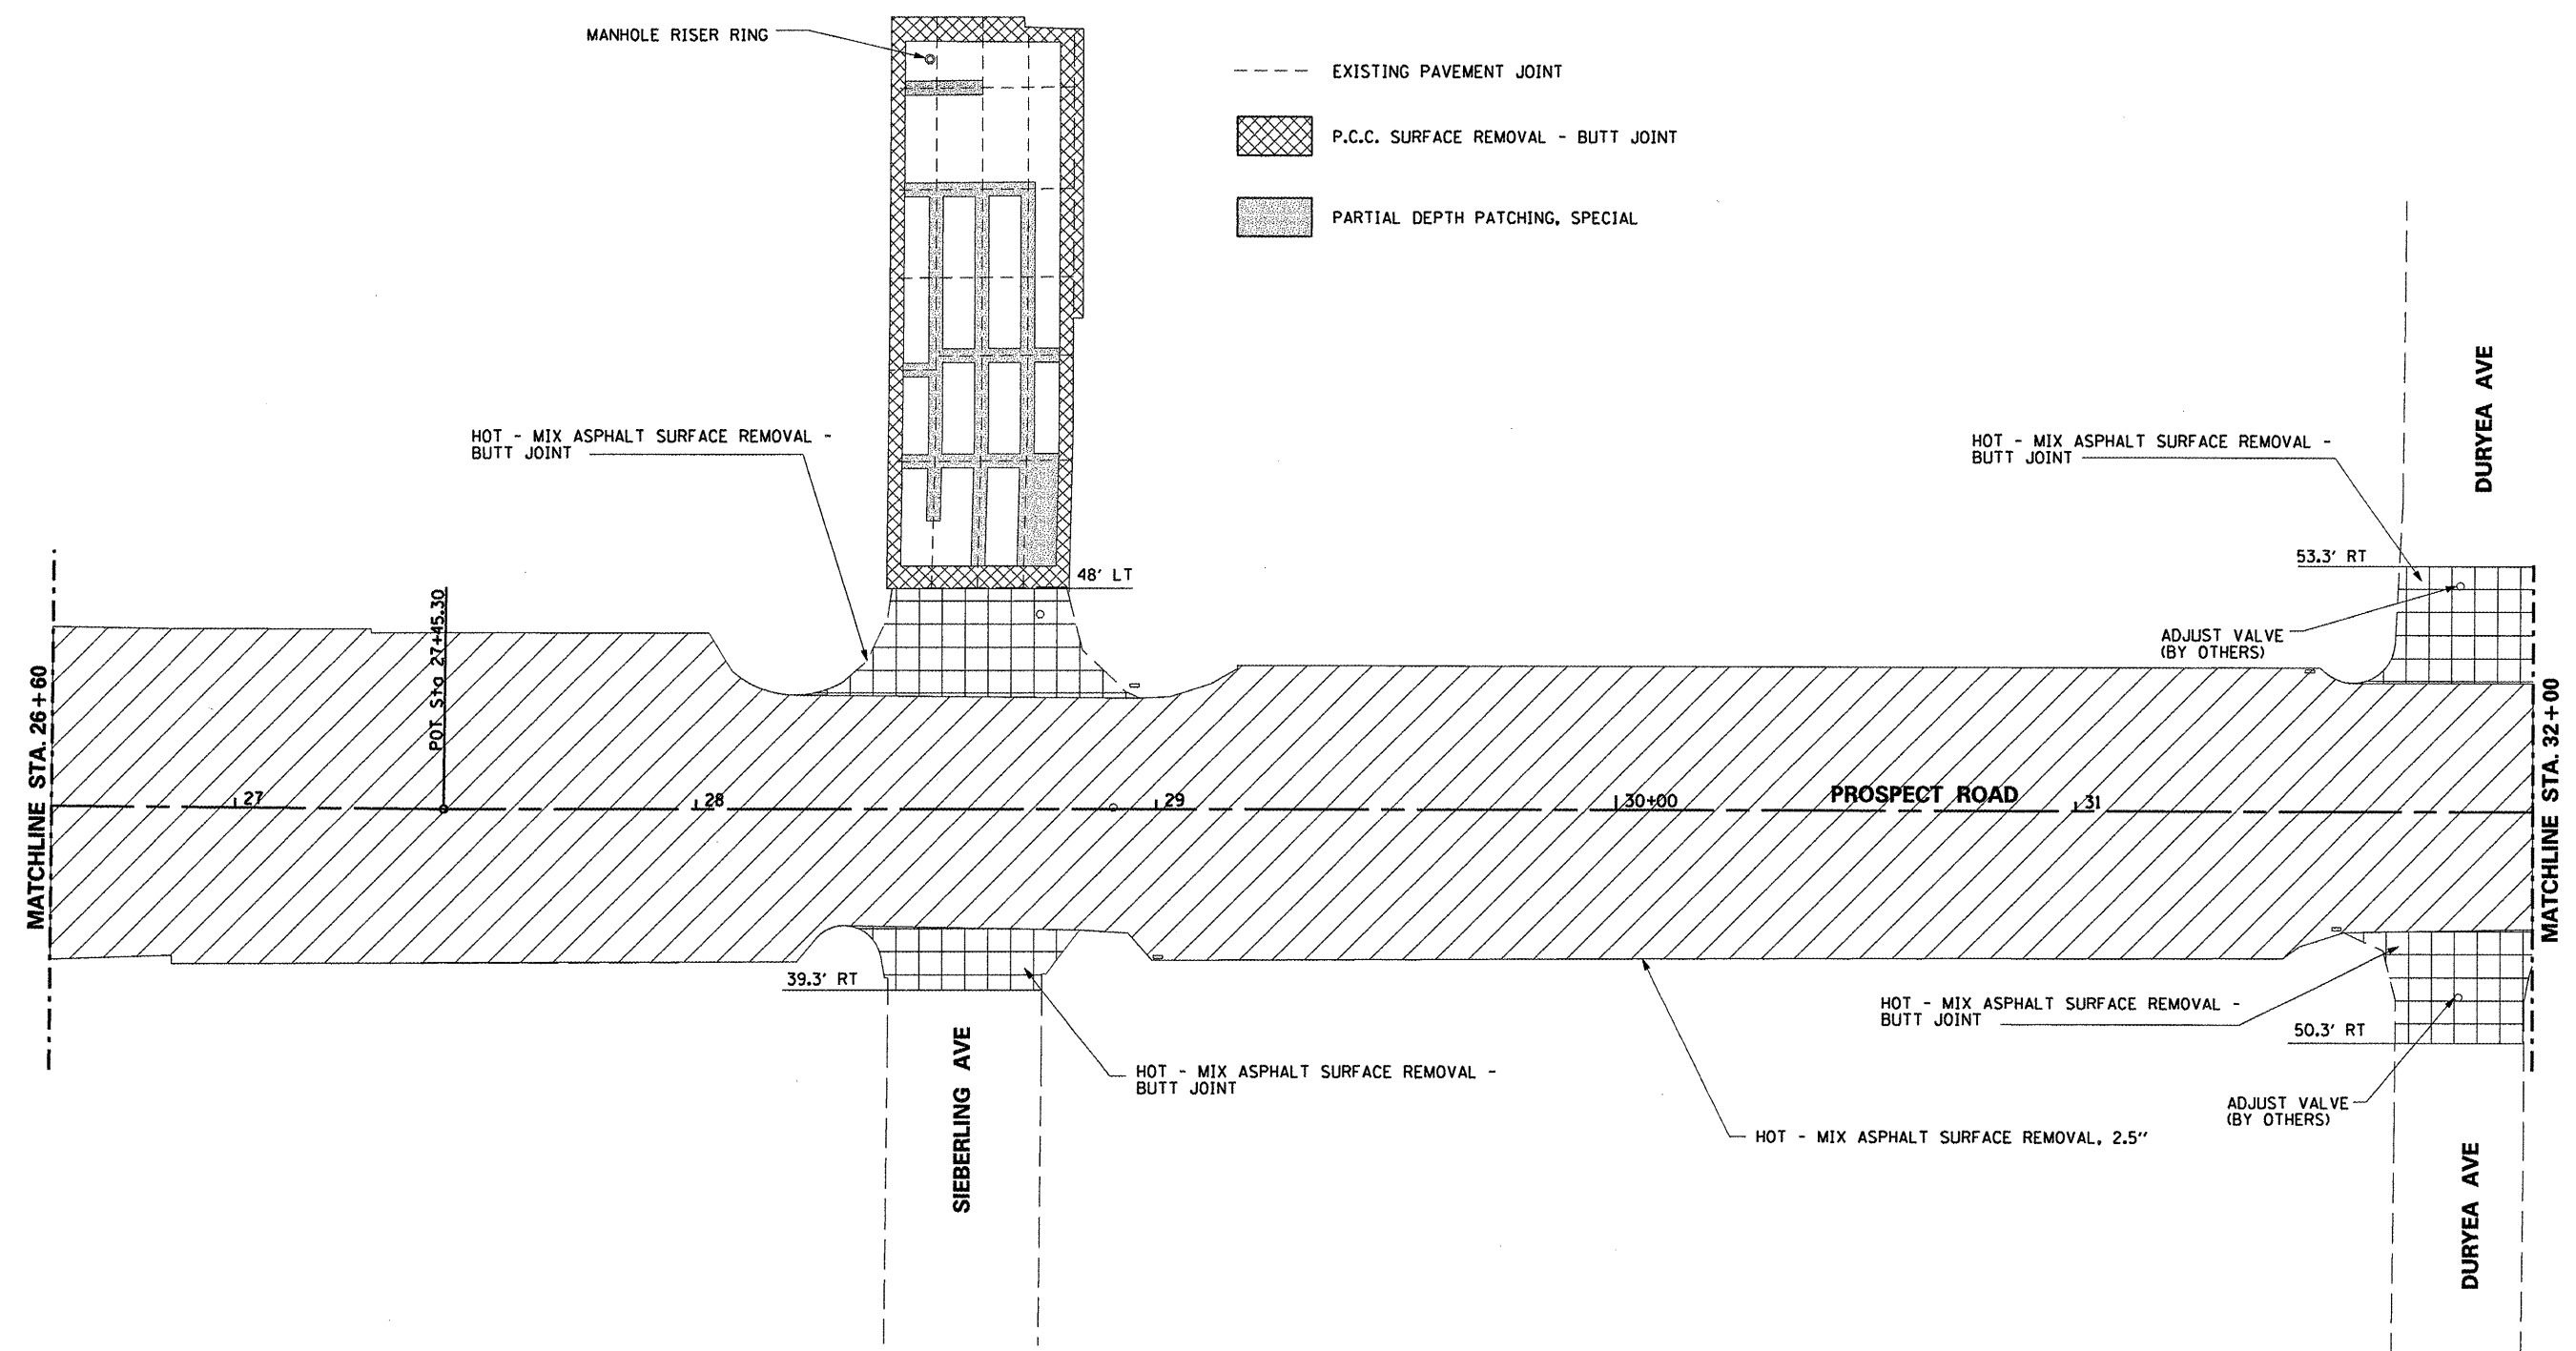

| REVISIONS | | |
|-----------|----|------|
| NUMBER | BY | DATE |
| | | |
| | | |
| | | |

**VILLAGE OF PEORIA HEIGHTS
PROSPECT ROAD MILL & OVERLAY
REMOVAL PLAN**

HERMANN & ASSOCIATES, LLC
CONSULTING ENGINEERS
5835 NORTH GALENA ROAD
PEORIA, ILLINOIS 61614
P: (309) 687-5566
F: (309) 687-0571

TRANSPORTATION + MUNICIPAL ENGINEERING
LAND DEVELOPMENT + ASBESTOS INSPECTION
CONSTRUCTION OBSERVATION

| | |
|--------------|-----------|
| DESIGN BY: | JLH |
| DRAWN BY: | JLH/SNP |
| CHECKED BY: | JLH |
| APPROVED BY: | |
| DATE: | MAY, 2009 |
| JOB No: | 28.023.09 |

