


F.A. RTE.	SECTION	COUNTY	TOTAL SHEETS	SHEET NO.
	D9-00080-00-RS	PEORIA	14	6
STA.		TO STA.		
FED. ROAD DIST. NO. 4		ILLINOIS		FED. AID PROJECT

REVISIONS		
NUMBER	BY	DATE

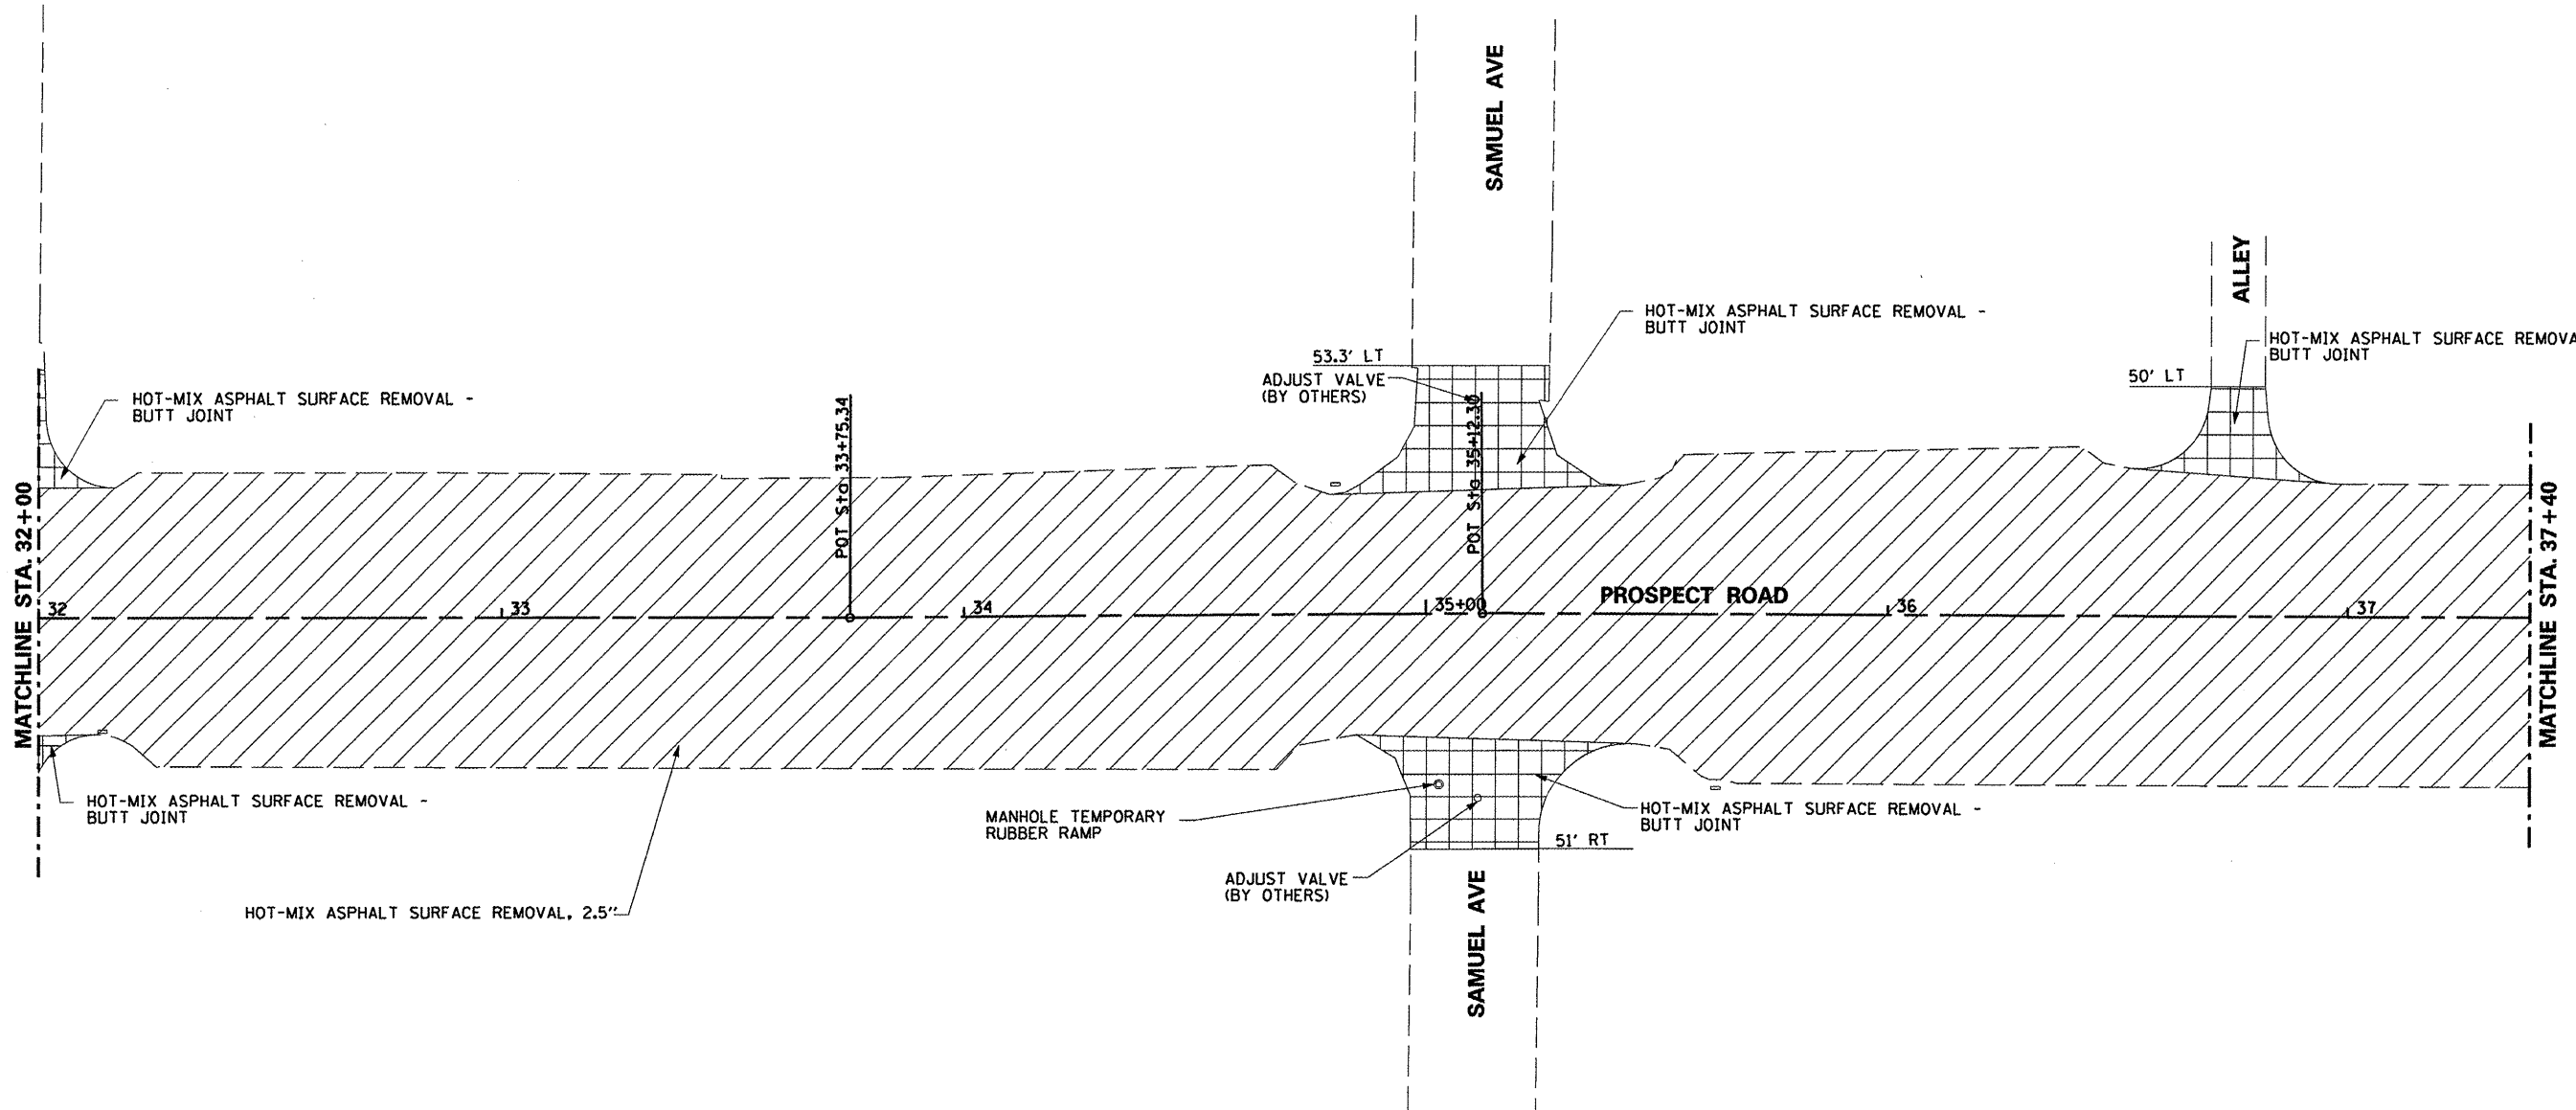

**VILLAGE OF PEORIA HEIGHTS  
PROSPECT ROAD MILL & OVERLAY  
REMOVAL PLAN**

**HERMANN & ASSOCIATES, LLC**  
CONSULTING ENGINEERS  
5835 NORTH GALENA ROAD  
PEORIA, ILLINOIS 61614  
P: (309) 687-6566  
F: (309) 687-0571

TRANSPORTATION • MUNICIPAL ENGINEERING  
LAND DEVELOPMENT • ASBESTOS INSPECTION  
CONSTRUCTION OBSERVATION

DESIGN BY:	JLH
DRAWN BY:	JLH/SNP
CHECKED BY:	JLH
APPROVED BY:	
DATE:	MAY, 2009
JOB No:	28.023.09

