
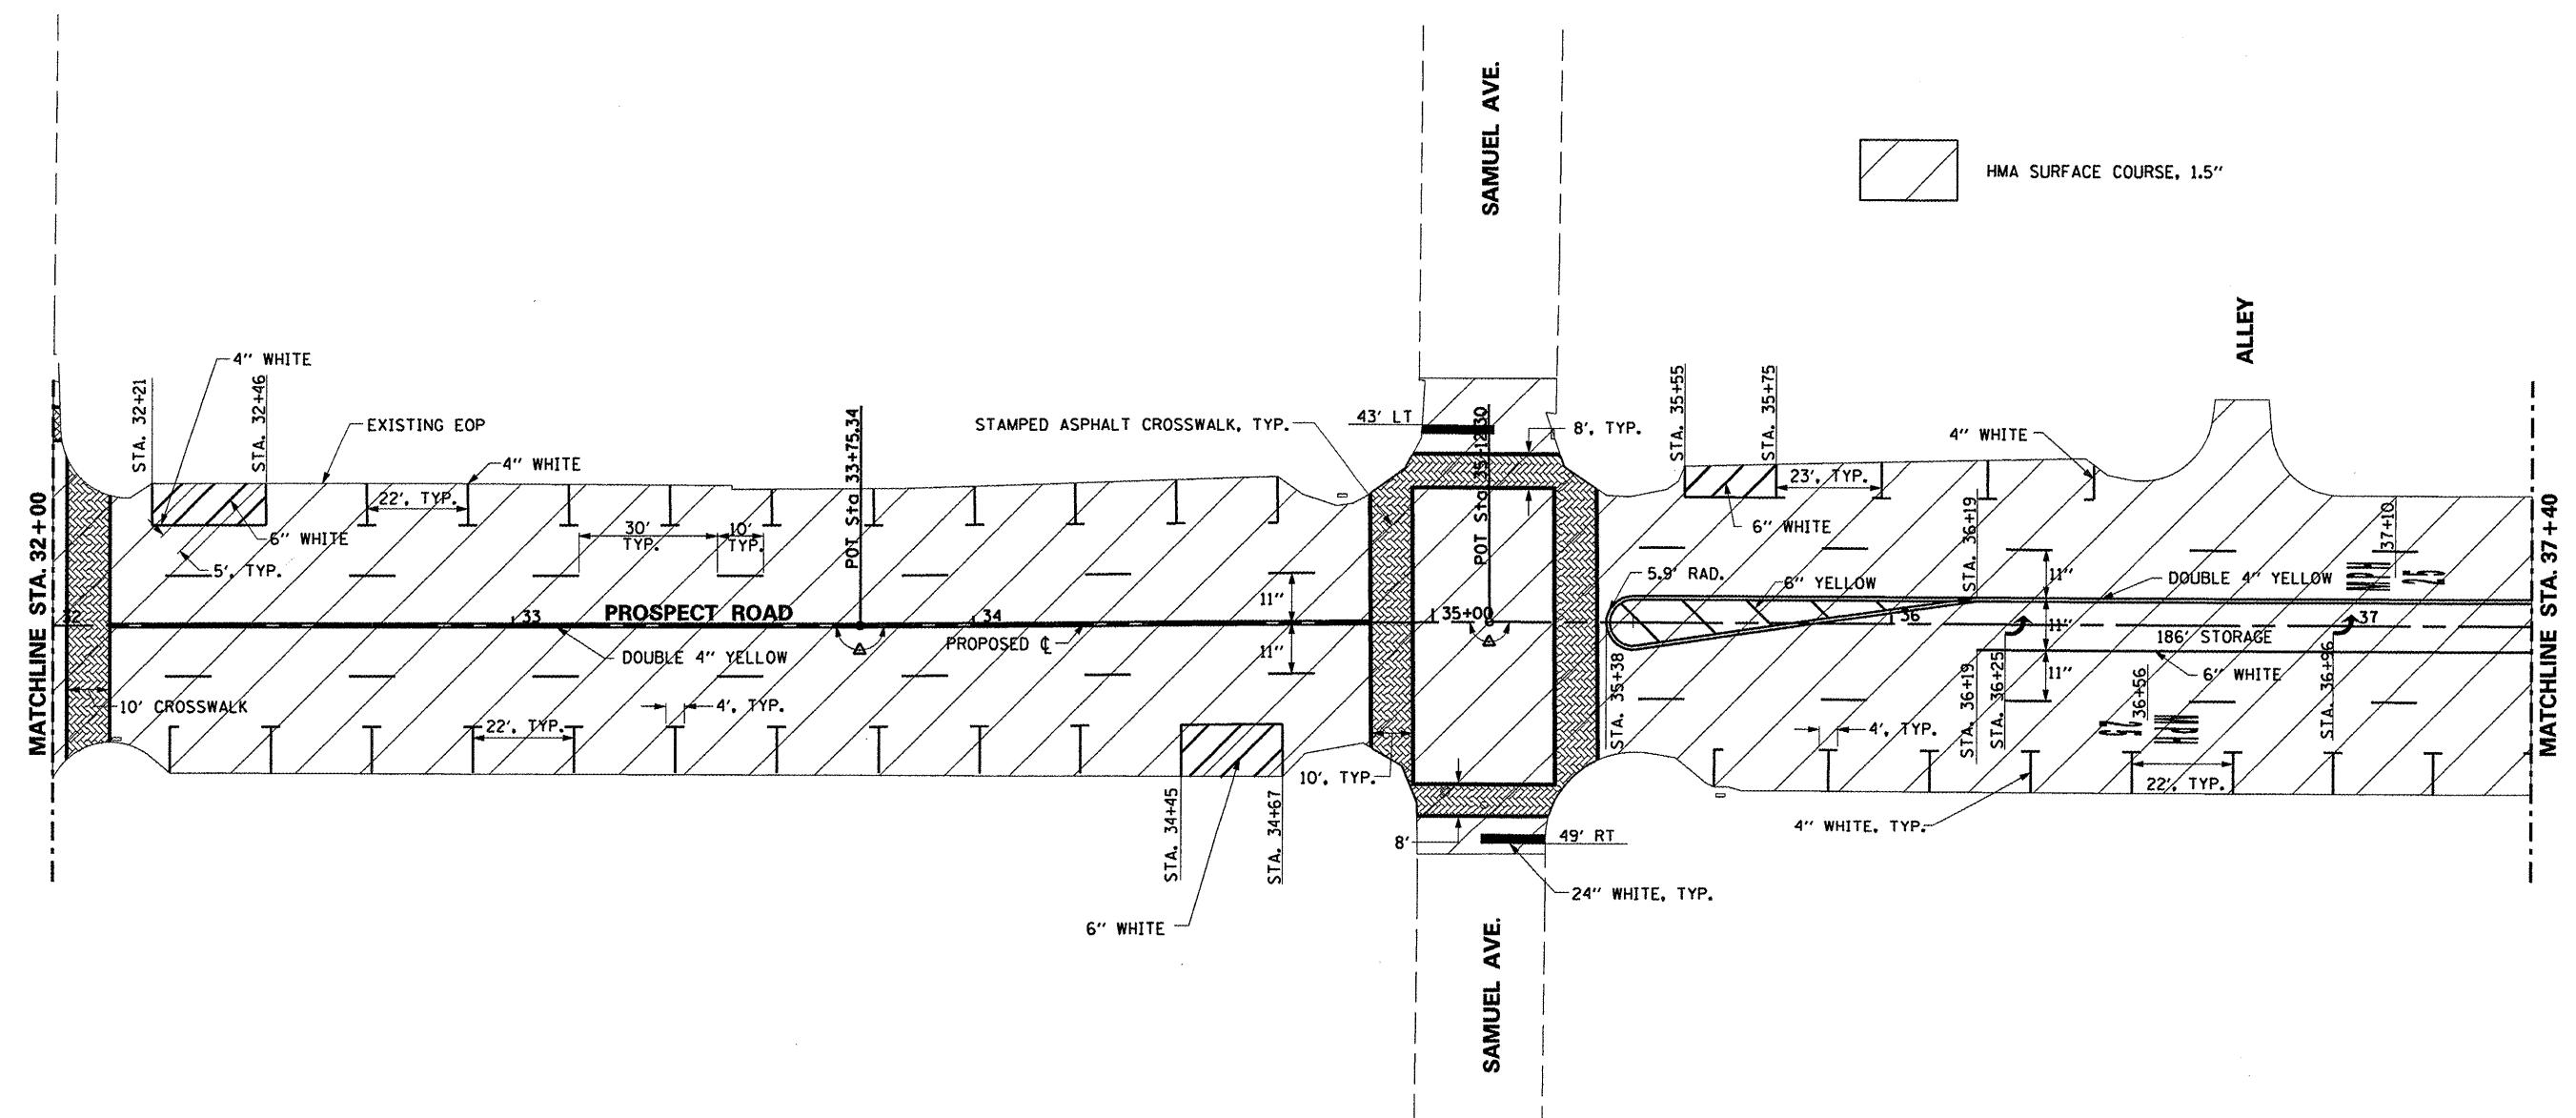


CONTRACT NO. 89535				
F.A. RTE.	SECTION	COUNTY	TOTAL SHEETS	SHEET NO.
---	D9-00080-00-RS	PEORIA	14	10
STA. _____ TO STA. _____				
FED. ROAD DIST. NO. 4 ILLINOIS FED. AID PROJECT				

REVISIONS		
NUMBER	BY	DATE

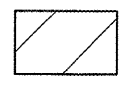

 HMA SURFACE COURSE, 1.5"

**VILLAGE OF PEORIA HEIGHTS
PROSPECT ROAD MILL & OVERLAY
PROPOSED PLAN**

HA
HERMANN & ASSOCIATES, LLC
 CONSULTING ENGINEERS
 6835 NORTH GALENA ROAD
 PEORIA, ILLINOIS 61614
 P: (309) 687-5566
 F: (309) 687-0571
 TRANSPORTATION • MUNICIPAL ENGINEERING
 LAND DEVELOPMENT • ASBESTOS INSPECTION
 CONSTRUCTION OBSERVATION

DESIGN BY:	JLH
DRAWN BY:	JLH/SNP
CHECKED BY:	JLH
APPROVED BY:	
DATE:	MAY, 2009
JOB No:	28.023.09

