


FINAL SURVEY	DATE
SURVEYED	BY
NOTE BOOK	NO.
TEMPLATE	AREAS CHECKED

ORIGINAL SURVEY	DATE
SURVEYED	BY
NOTE BOOK	NO.
TEMPLATE	AREAS CHECKED

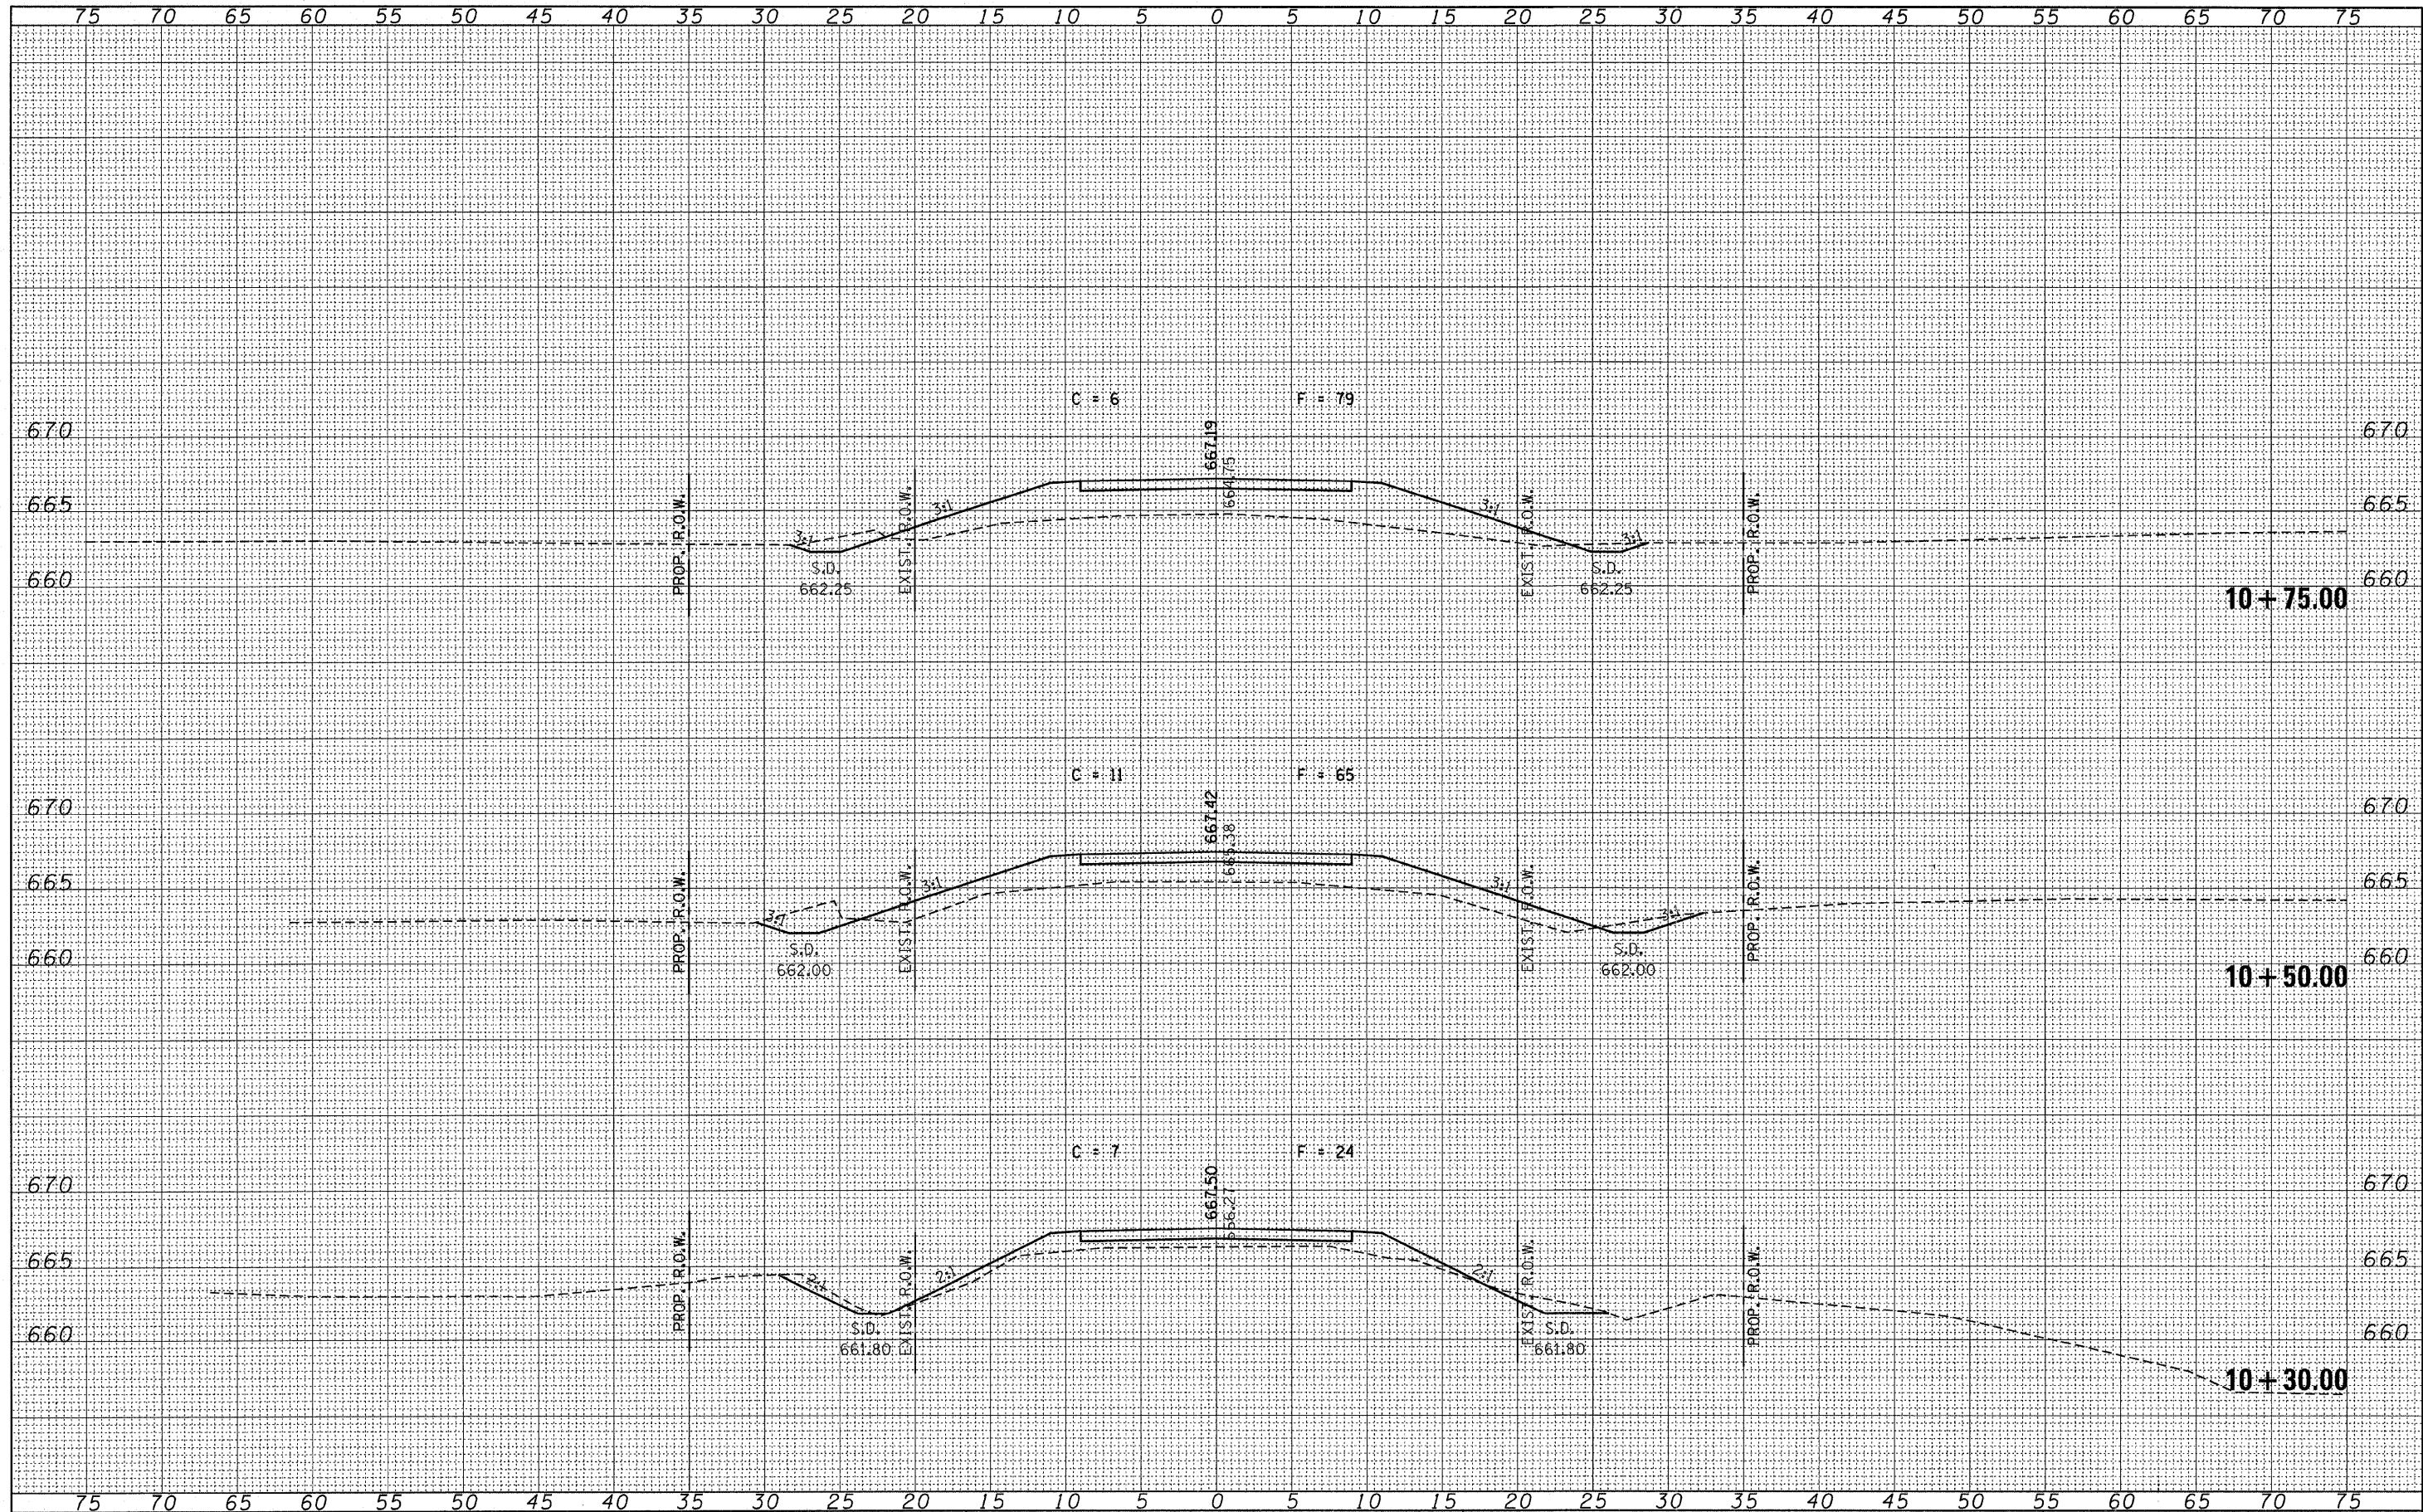

FILE NAME = 060188-sh1-sxx.dgn

USER NAME =	DESIGNED - J.W.F.	REVISED -
PLOT SCALE =	DRAWN - D.T.M.	REVISED -
PLOT DATE = 1/13/2009	CHECKED - S.W.M.	REVISED -
	DATE - 01/13/09	REVISED -

STATE OF ILLINOIS
VERMILION COUNTY HIGHWAY DEPARTMENT

HLR HAMPTON, LENZINI & RENWICK, INC.
CIVIL & STRUCTURAL ENGINEERS
LAND SURVEYORS
SCALE: 5 SHEET NO. OF SHEETS

**CROSS SECTIONS
VANCE ROAD DISTRICT**

T.R.	SECTION	COUNTY	TOTAL SHEETS	SHEET NO.
365	01-19135-00-BR	VERMILION	15	7
CONTRACT NO. 91398			FED. ROAD DIST. NO. ILLINOIS FED. AID PROJECT	