


DATE	
BY	
SURVEYED	
NOTED	
TEMP. DATE	
AREAS CHECKED	
NO.	

DATE	
BY	
ORIGINAL SURVEY	
NOTE BOOK	
TEMP. DATE	
AREAS CHECKED	
NO.	

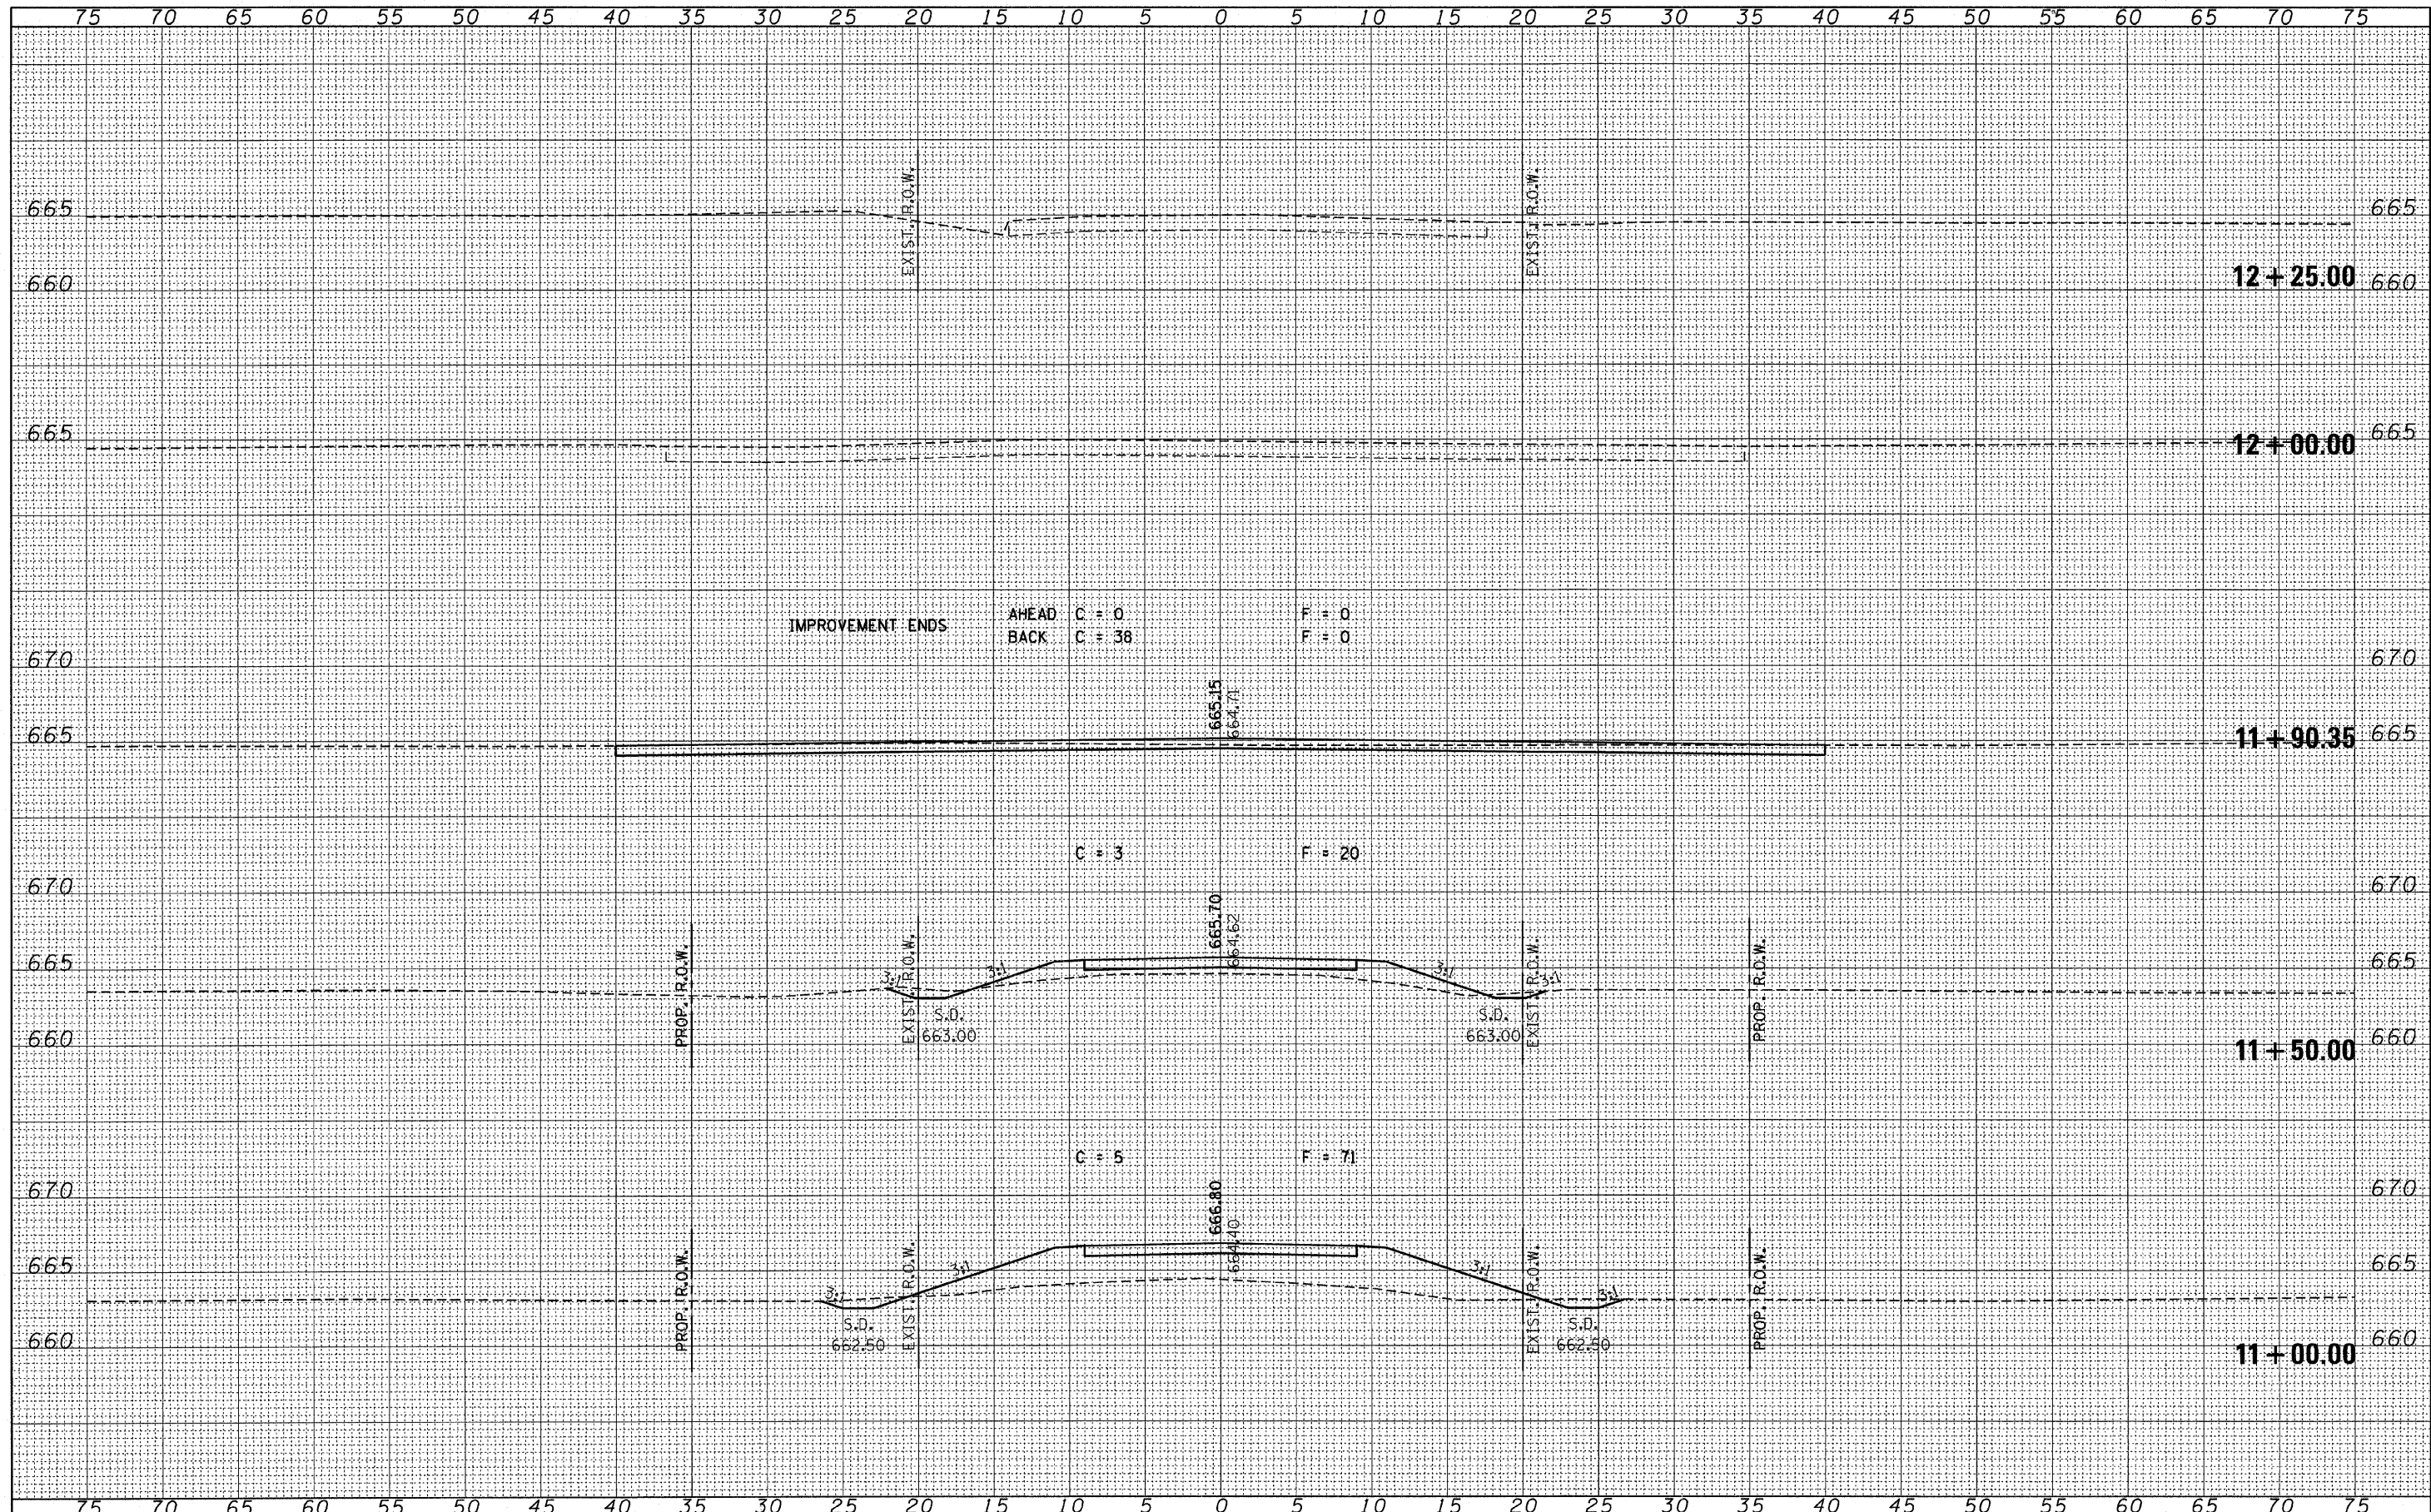

FILE NAME = 080188-ah1-sss.dgn  
 USER NAME =  
 PLOT SCALE =  
 PLOT DATE = 1/13/2009

DESIGNED - J.W.F.  
 DRAWN - D.T.M.  
 CHECKED - S.W.M.  
 DATE - 01/13/09

REVISED -  
 REVISED -  
 REVISED -  
 REVISED -

STATE OF ILLINOIS  
 VERMILION COUNTY HIGHWAY DEPARTMENT

**HLR** HAMPTON, LENZINI & RENWICK, INC.  
 CIVIL & STRUCTURAL ENGINEERS  
 LAND SURVEYORS

CROSS SECTIONS  
 VANCE ROAD DISTRICT

SCALE: 5 SHEET NO. OF SHEETS STA. 11+00.00 TO STA. 12+25.00

T.R.	SECTION	COUNTY	TOTAL SHEETS	SHEET NO.
365	01-19135-00-BR	VERMILION	15	8
FED. ROAD DIST. NO.			ILLINOIS FED. AID PROJECT	
			CONTRACT NO. 91398	