




**ELEVATION**  
Showing Rail Post Spaces  
See sheet 13 for Railing Details.

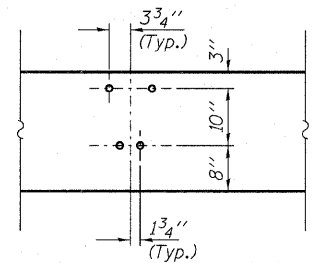

**DETAIL A**

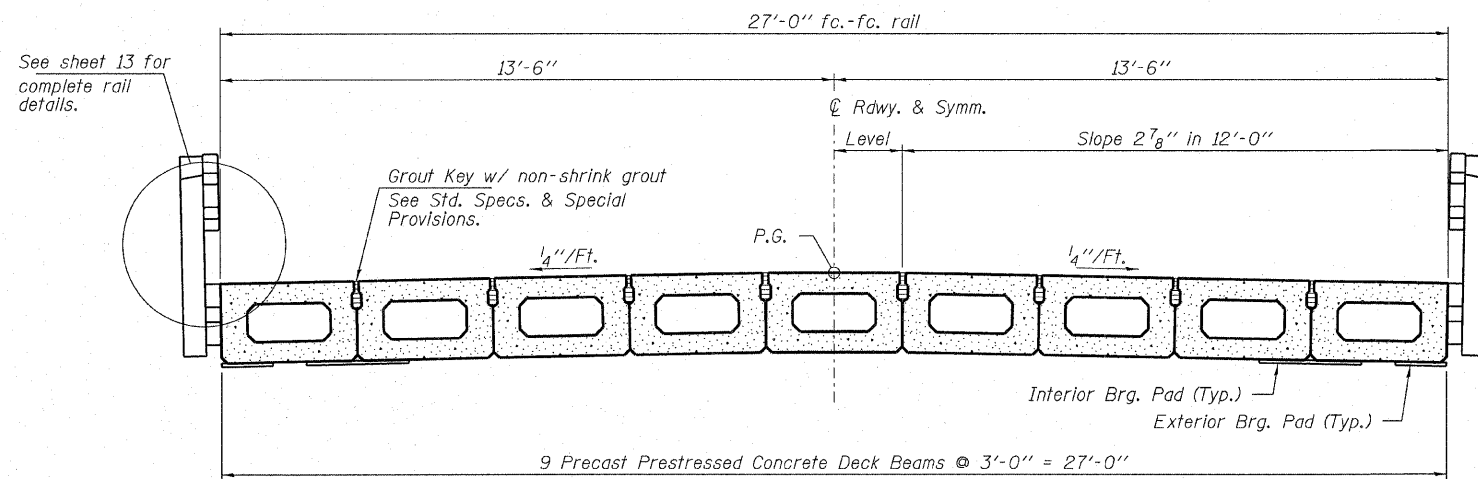

**CROSS SECTION**  
See sheets 10 & 11 for Superstructure.

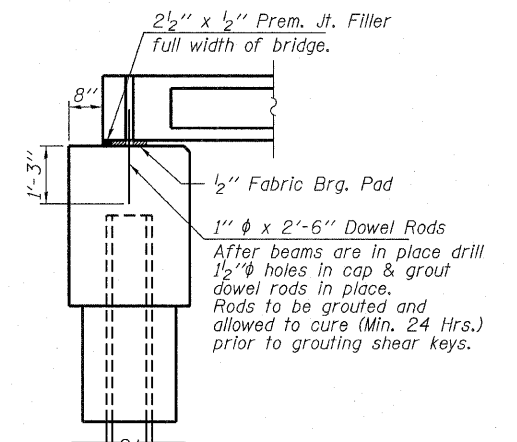

**SECTION AT ABUTMENTS**

© Rt. L's

DESIGNED - A.S.L.
CHECKED - S.W.M.
DRAWN - D.A.B.
CHECKED - D.T.M.

**SUPERSTRUCTURE DETAILS**  
**STRUCTURE NO. 092-3433**

<b>HAMPTON, LENZINI &amp; RENWICK, INC.</b> CIVIL & STRUCTURAL ENGINEERS LAND SURVEYORS 3085 STEVENSON DRIVE, SUITE 201 SPRINGFIELD, ILLINOIS 62703 (217) 546-3400 PROJECT NUMBER: 08.0188.130    DATE: 01/13/09	T.R.	SECTION	COUNTY	TOTAL SHEETS	SHEET NO.
	365	01-19135-00-BR	VERMILION	16	12
VANCE ROAD DISTRICT			CONTRACT NO. 91398		
FED. ROAD DIST. NO.		ILLINOIS FED. AID PROJECT			