

GAIL L. TRUST FLEMING

S. 1/2, SECTION 14, T. 4 N., R. 8 W., 4th P.M.

GAIL L. REVOCABLE FLEMING


GAIL L. TRUST FLEMING

CURTIS J. JR. AYERS

ROUTE NO.	SECTION	COUNTY	TOTAL SHEETS	SHEET NO.
F.A.S. 428	96-0004-00-RS	HANCOCK	8	8
F.H.W.A. REG. NO. 4		ILLINOIS BASCO ROAD		

CONTRACT NO: 93490

DANIEL C. & LOIS M. KISSINGER

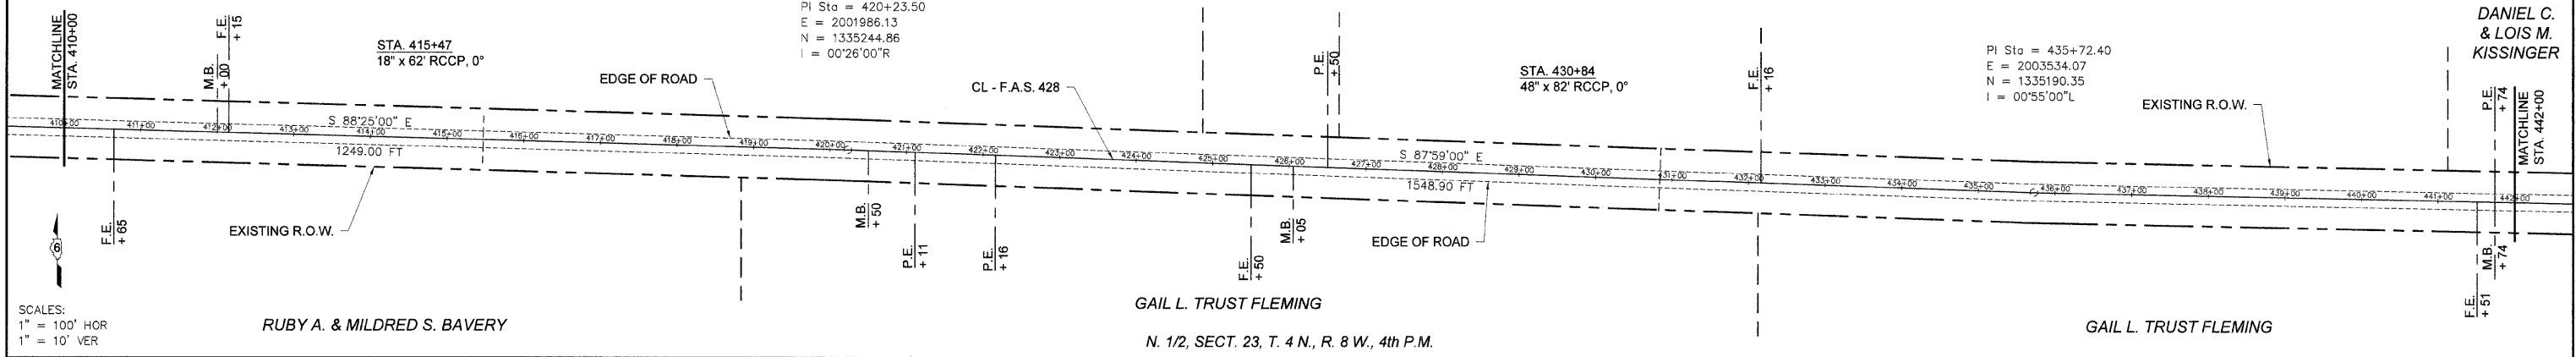


SCALES: 1" = 100' HOR, 1" = 10' VER

RUBY A. & MILDRED S. BAVERY


GAIL L. TRUST FLEMING

N. 1/2, SECT. 23, T. 4 N., R. 8 W., 4th P.M.

GAIL L. TRUST FLEMING

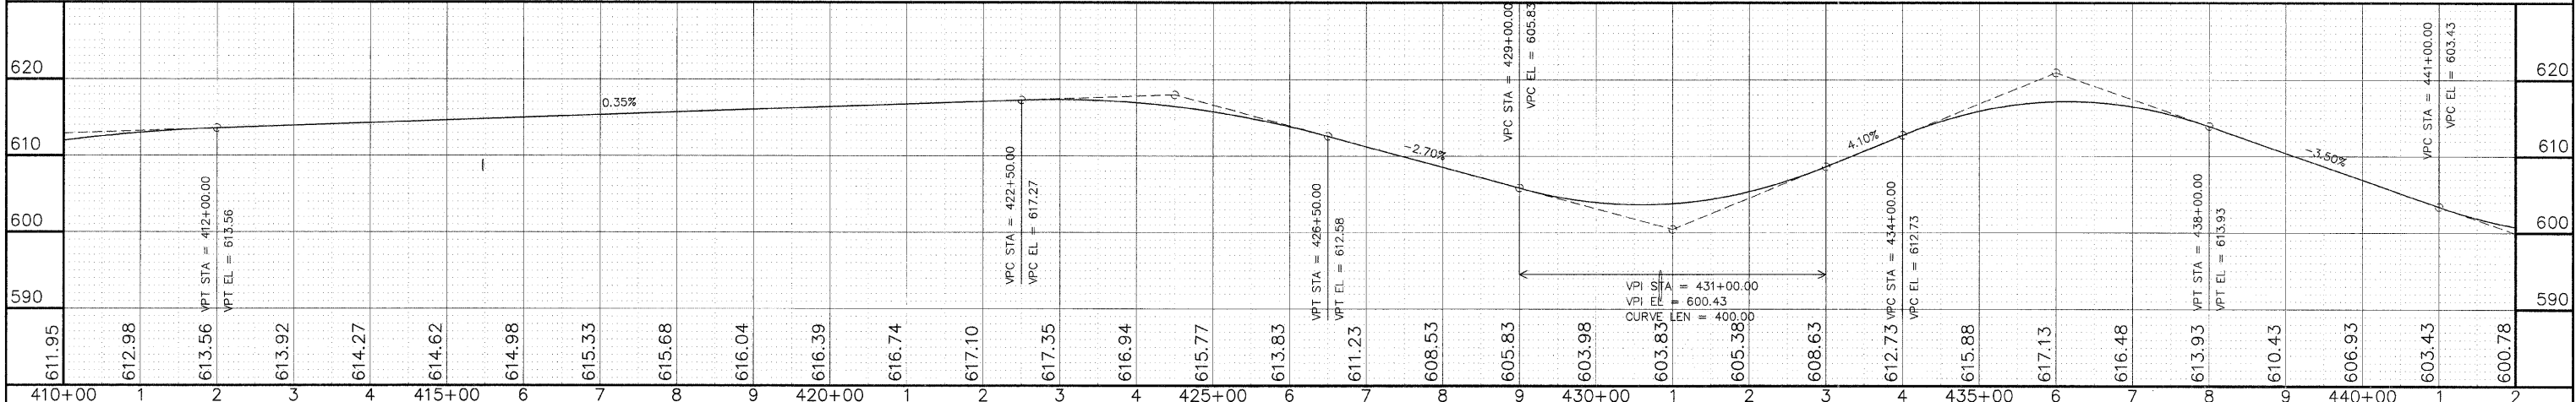

DANIEL C. & LOIS M. KISSINGER, CURTIS J. JR. AYERS, MICHAEL L. & DIANE A. HURT, CEMETERY, S. 1/2, SECTION 14, T. 4 N., R. 8 W., 4th P.M., WILLIAM A. TRUST JACQUOT, ANDREW V. BELKNAP

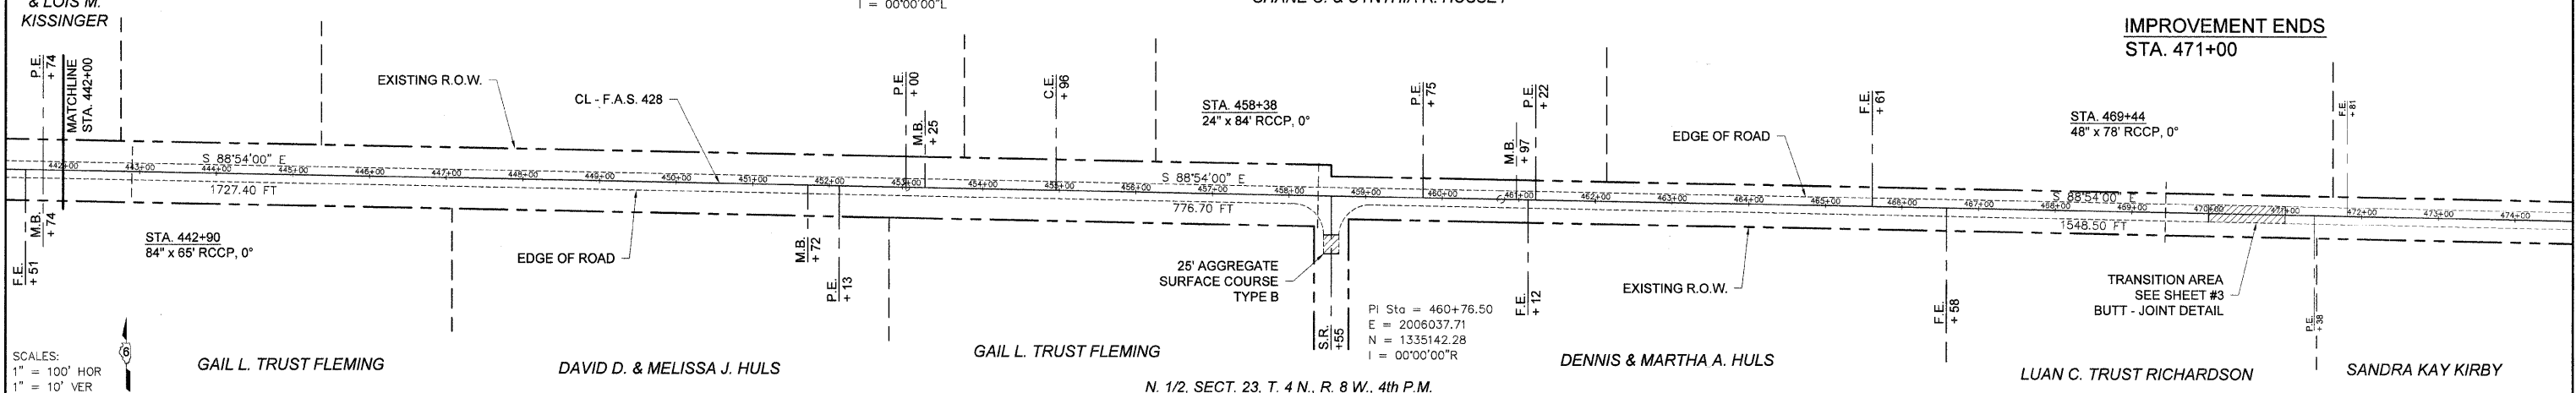

SCALES: 1" = 100' HOR, 1" = 10' VER

GAIL L. TRUST FLEMING

DAVID D. & MELISSA J. HULS


GAIL L. TRUST FLEMING

N. 1/2, SECT. 23, T. 4 N., R. 8 W., 4th P.M.

DENNIS & MARTHA A. HULS

LUAN C. TRUST RICHARDSON

SANDRA KAY KIRBY

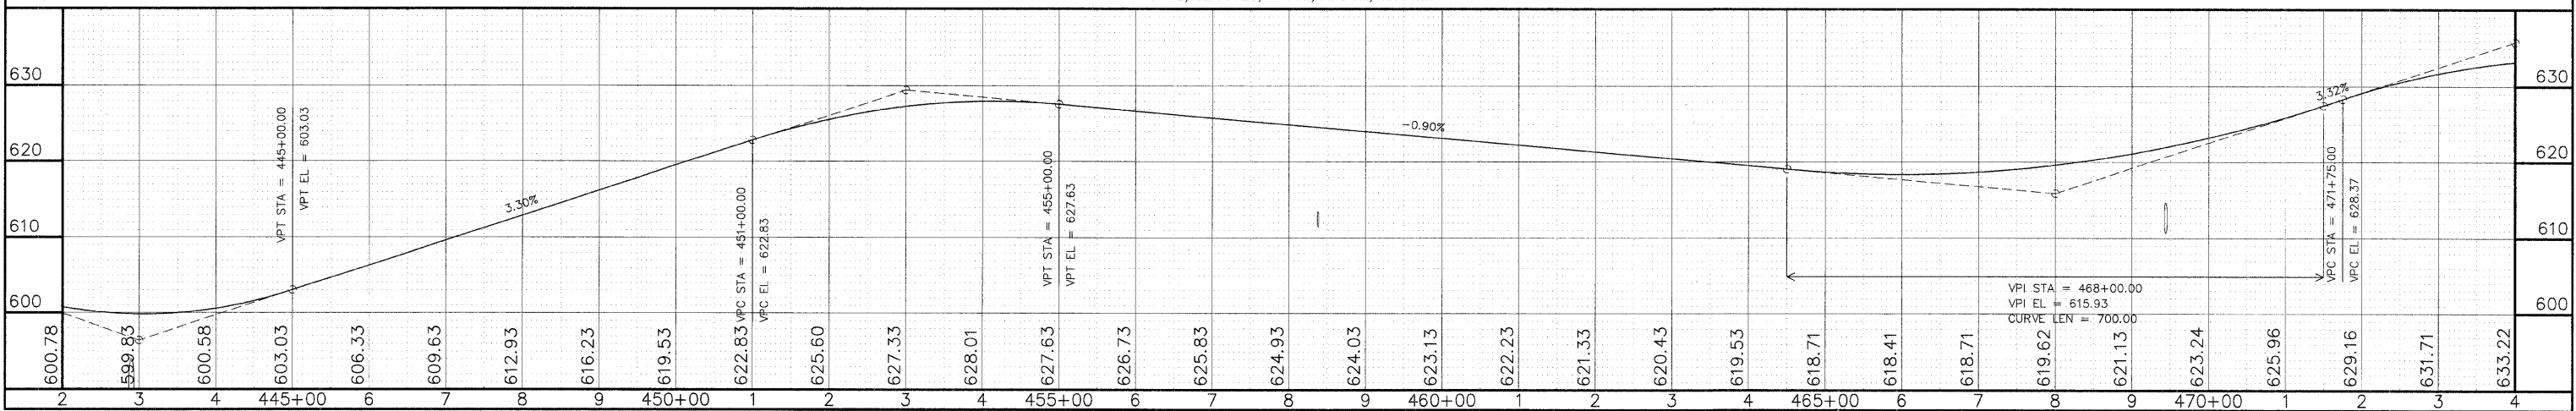

IMPROVEMENT ENDS STA. 471+00

TRANSITION AREA SEE SHEET #3 BUTT - JOINT DETAIL