

STATE OF ILLINOIS
DEPARTMENT OF TRANSPORTATION

SOUTH FACE OF NORTH RETAINING WALL

Location	Station	Offset	Theoretical Grade Elevations
W. End East Appr. Slab	102+11.31	-19.58	479.11
A3	102+21.31	-19.58	479.02
A4	102+31.31	-19.58	478.90
E. End East Appr. Slab	102+37.31	-19.58	478.82

NORTH EDGE OF PAVEMENT

Location	Station	Offset	Theoretical Grade Elevations
W. End East Appr. Slab	102+20.71	-13.00	479.13
A3	102+30.71	-13.00	479.01
A4	102+40.71	-13.00	478.87
E. End East Appr. Slab	102+46.71	-13.00	478.78

☐ ROADWAY & P.G.L.

Location	Station	Offset	Theoretical Grade Elevations
W. End East Appr. Slab	102+39.28	0.00	479.10
A3	102+49.28	0.00	478.93
A4	102+59.28	0.00	478.75
E. End East Appr. Slab	102+65.28	0.00	478.62


SOUTH EDGE OF PAVEMENT

Location	Station	Offset	Theoretical Grade Elevations
W. End East Appr. Slab	102+57.84	13.00	478.57
A3	102+67.84	13.00	478.36
A4	102+77.84	13.00	478.13
E. End East Appr. Slab	102+83.84	13.00	477.97


NORTH FACE OF SOUTH RETAINING WALL

Location	Station	Offset	Theoretical Grade Elevations
W. End East Appr. Slab	102+67.25	19.58	478.27
A3	102+77.25	19.58	478.04
A4	102+87.25	19.58	477.78
E. End East Appr. Slab	102+93.25	19.58	477.61


TOP OF EAST APPROACH
SLAB ELEVATIONS
STRUCTURE NO. 082-6113

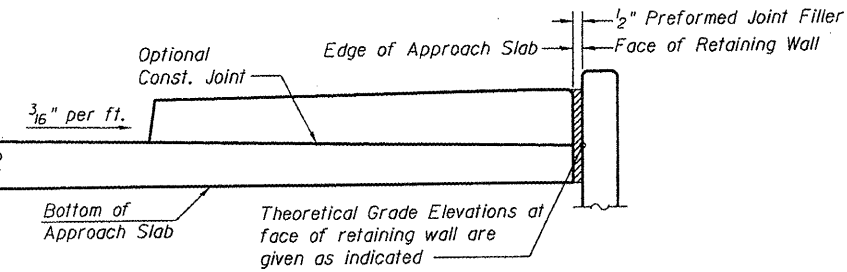

TOP OF APPROACH SLAB ELEVATIONS
UNDER SIDEWALK

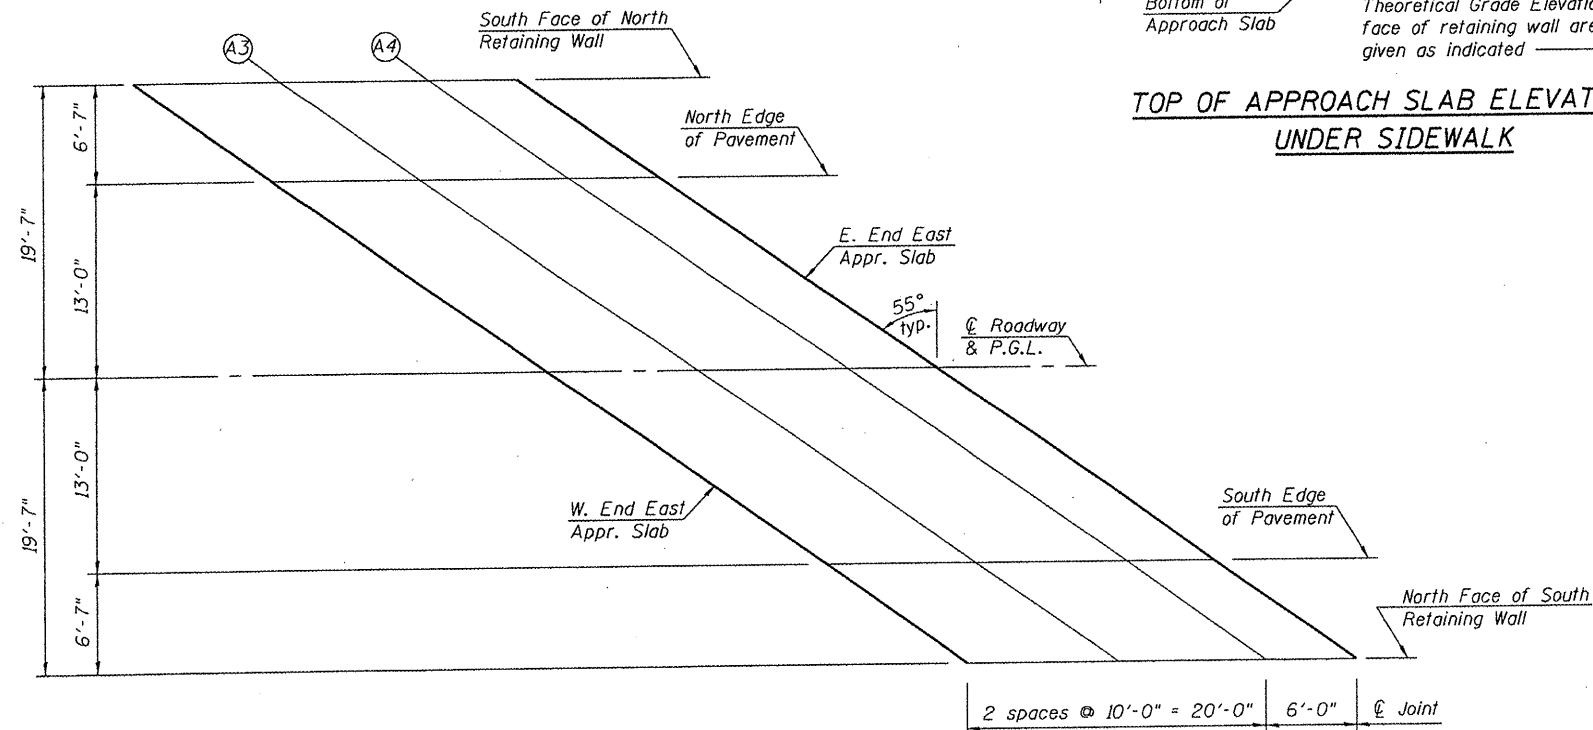

PLAN
East Approach

SHEET NO.	F.A.U. RTE.	SECTION	COUNTY	TOTAL SHEETS	SHEET NO.
6	9274	04-00202-00-BR	ST. CLAIR	55	23
31 SHEETS					
FED. ROAD DIST. NO. 7 ILLINOIS FED. AID PROJECT					
 OATES ASSOCIATES Consulting Engineers			Eastport Business Center 1 100 Lanter Court, Suite 1 Collinsville, Illinois 62234 618-345-2200 Design Firm License No. 184.001115		DESIGNED NEL CHECKED JAD DRAWN NEL CHECKED JAD