



STATE OF ILLINOIS  
DEPARTMENT OF TRANSPORTATION

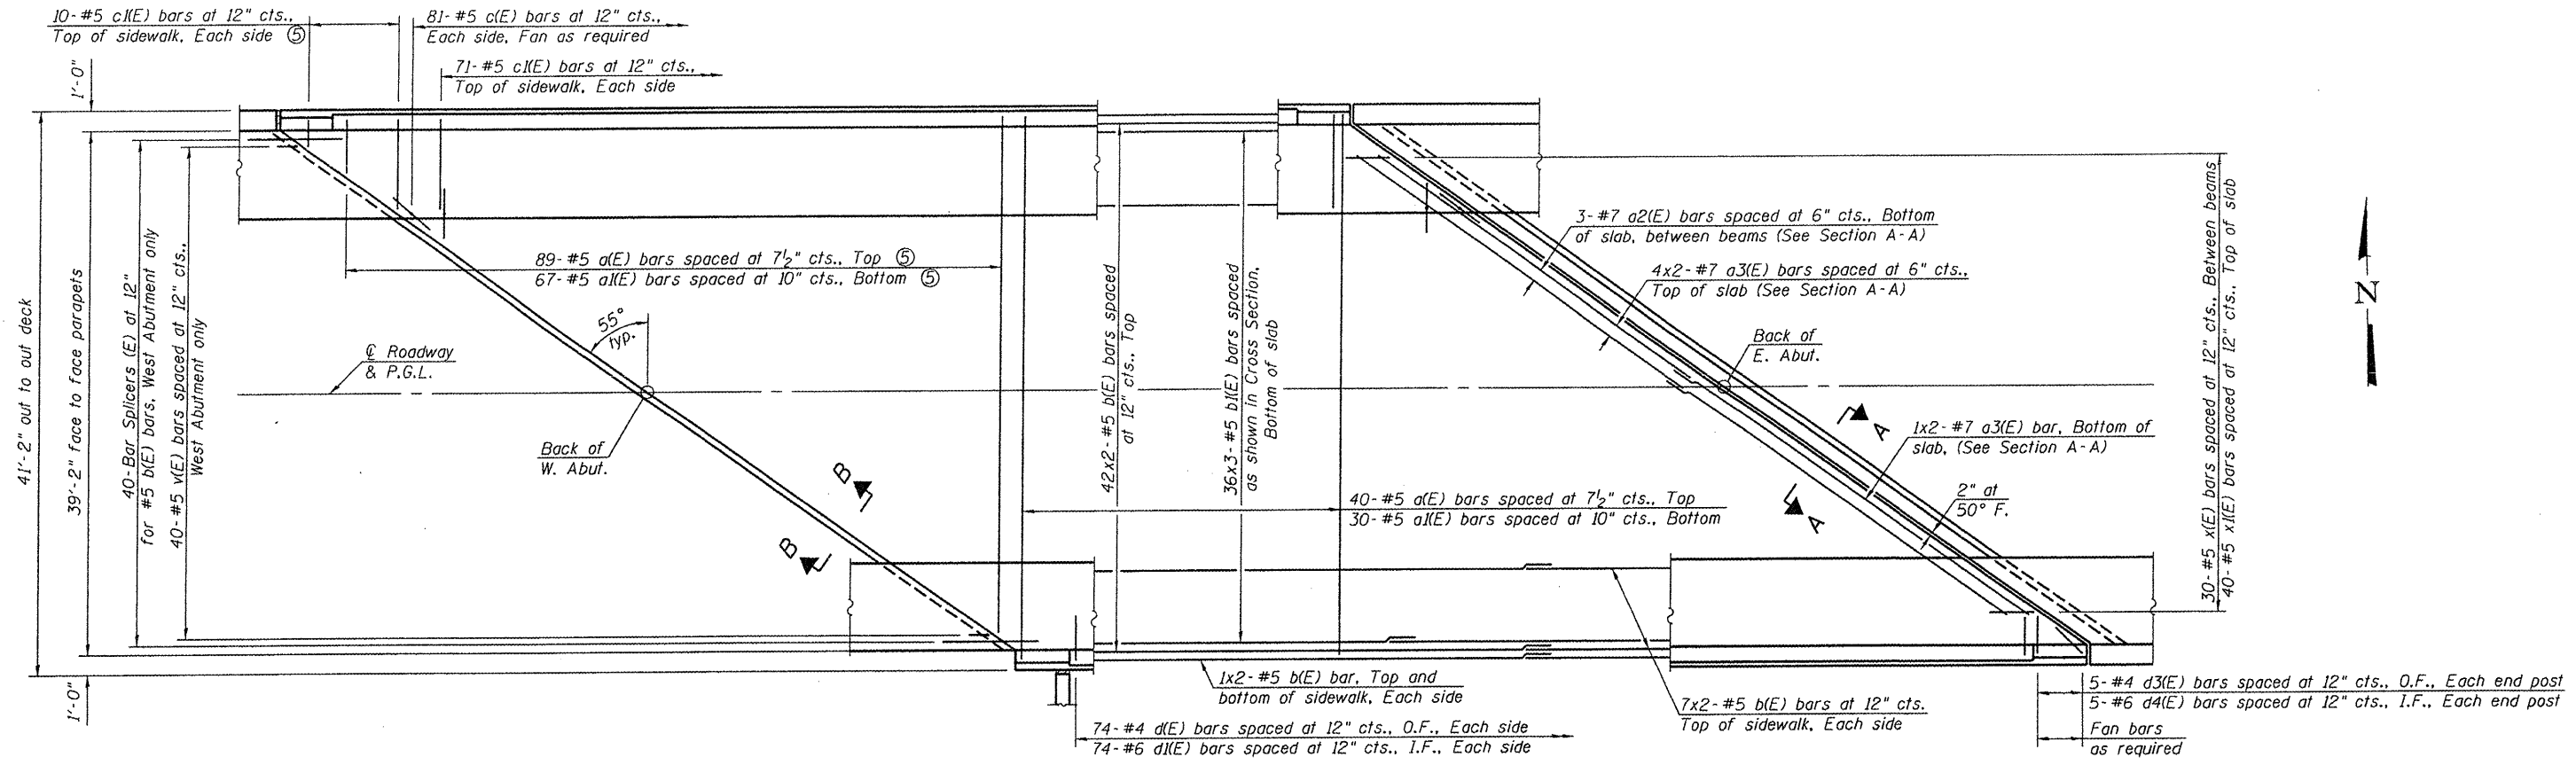


PLAN

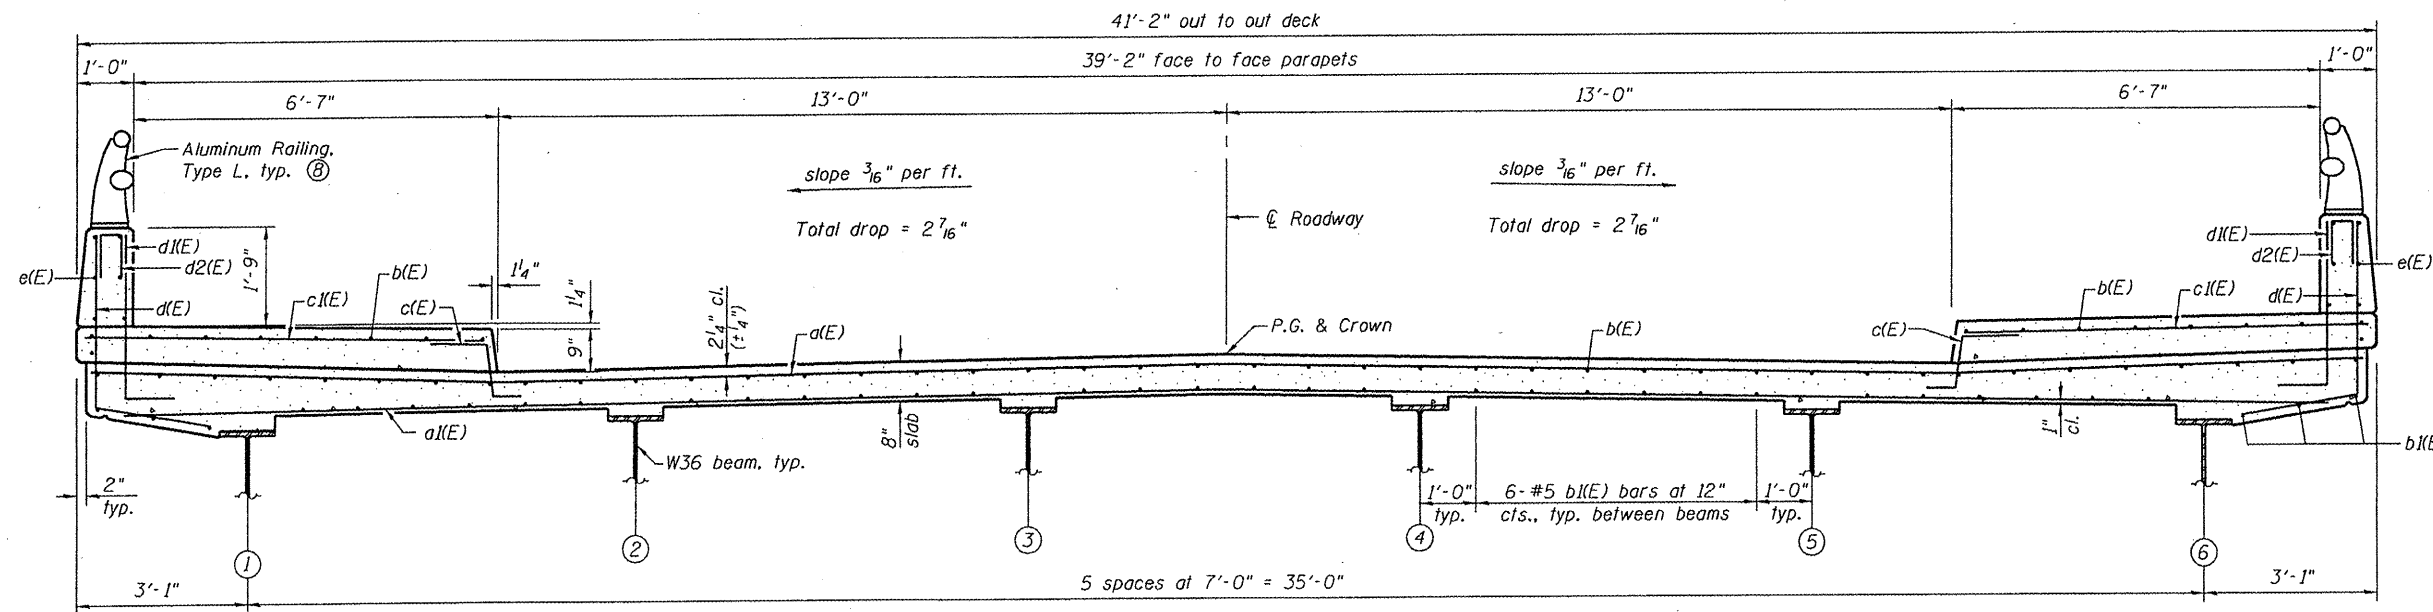

CROSS SECTION  
Looking East

- Notes:
- ① For superstructure details, Bill of Material, Bar List, Bar details, and Section A-A, see sheet 9 of 31.
  - ② Bars indicated thus 7 x 2-#5 etc. indicates 7 lines of bars with 2 lengths per line.
  - ③ For parapet reinforcement, see sheet 8 of 31.
  - ④ For Section B-B, see sheet 10 of 31.
  - ⑤ Order a(E), a(E), and c(E) bars full length. Cut to fit skew and use remainder of bars in opposite end.
  - ⑥ Minimum bar lap: #5 bars = 1'-8"
  - ⑦ For bar splicer assembly details, see sheet 29 of 31.
  - ⑧ For Aluminum Railing, Type L details, see sheet 13 of 31.

SUPERSTRUCTURE  
STRUCTURE NO. 082-6113

SHEET NO. 7 31 SHEETS	F.A.U. RTE.	SECTION	COUNTY	TOTAL SHEETS	SHEET NO.
	9274	04-00202-00-BR	ST. CLAIR	55	24
CONTRACT NO. 97369					
FED. ROAD DIST. NO. 7 ILLINOIS FED. AID PROJECT					
 <b>OATES ASSOCIATES</b> Consulting Engineers	Eastport Business Center I 100 Lanter Court, Suite 1 Collinsville, Illinois 62234 618-345-2200 Design Firm License No. 184.001115				DESIGNED NEL
					CHECKED JAD
					DRAWN NEL
					CHECKED JAD