


SURVEYED  
 PLOTTED  
 NOTE BOOK  
 AREAS CHECKED

SURVEYED  
 PLOTTED  
 NOTE BOOK  
 AREAS CHECKED

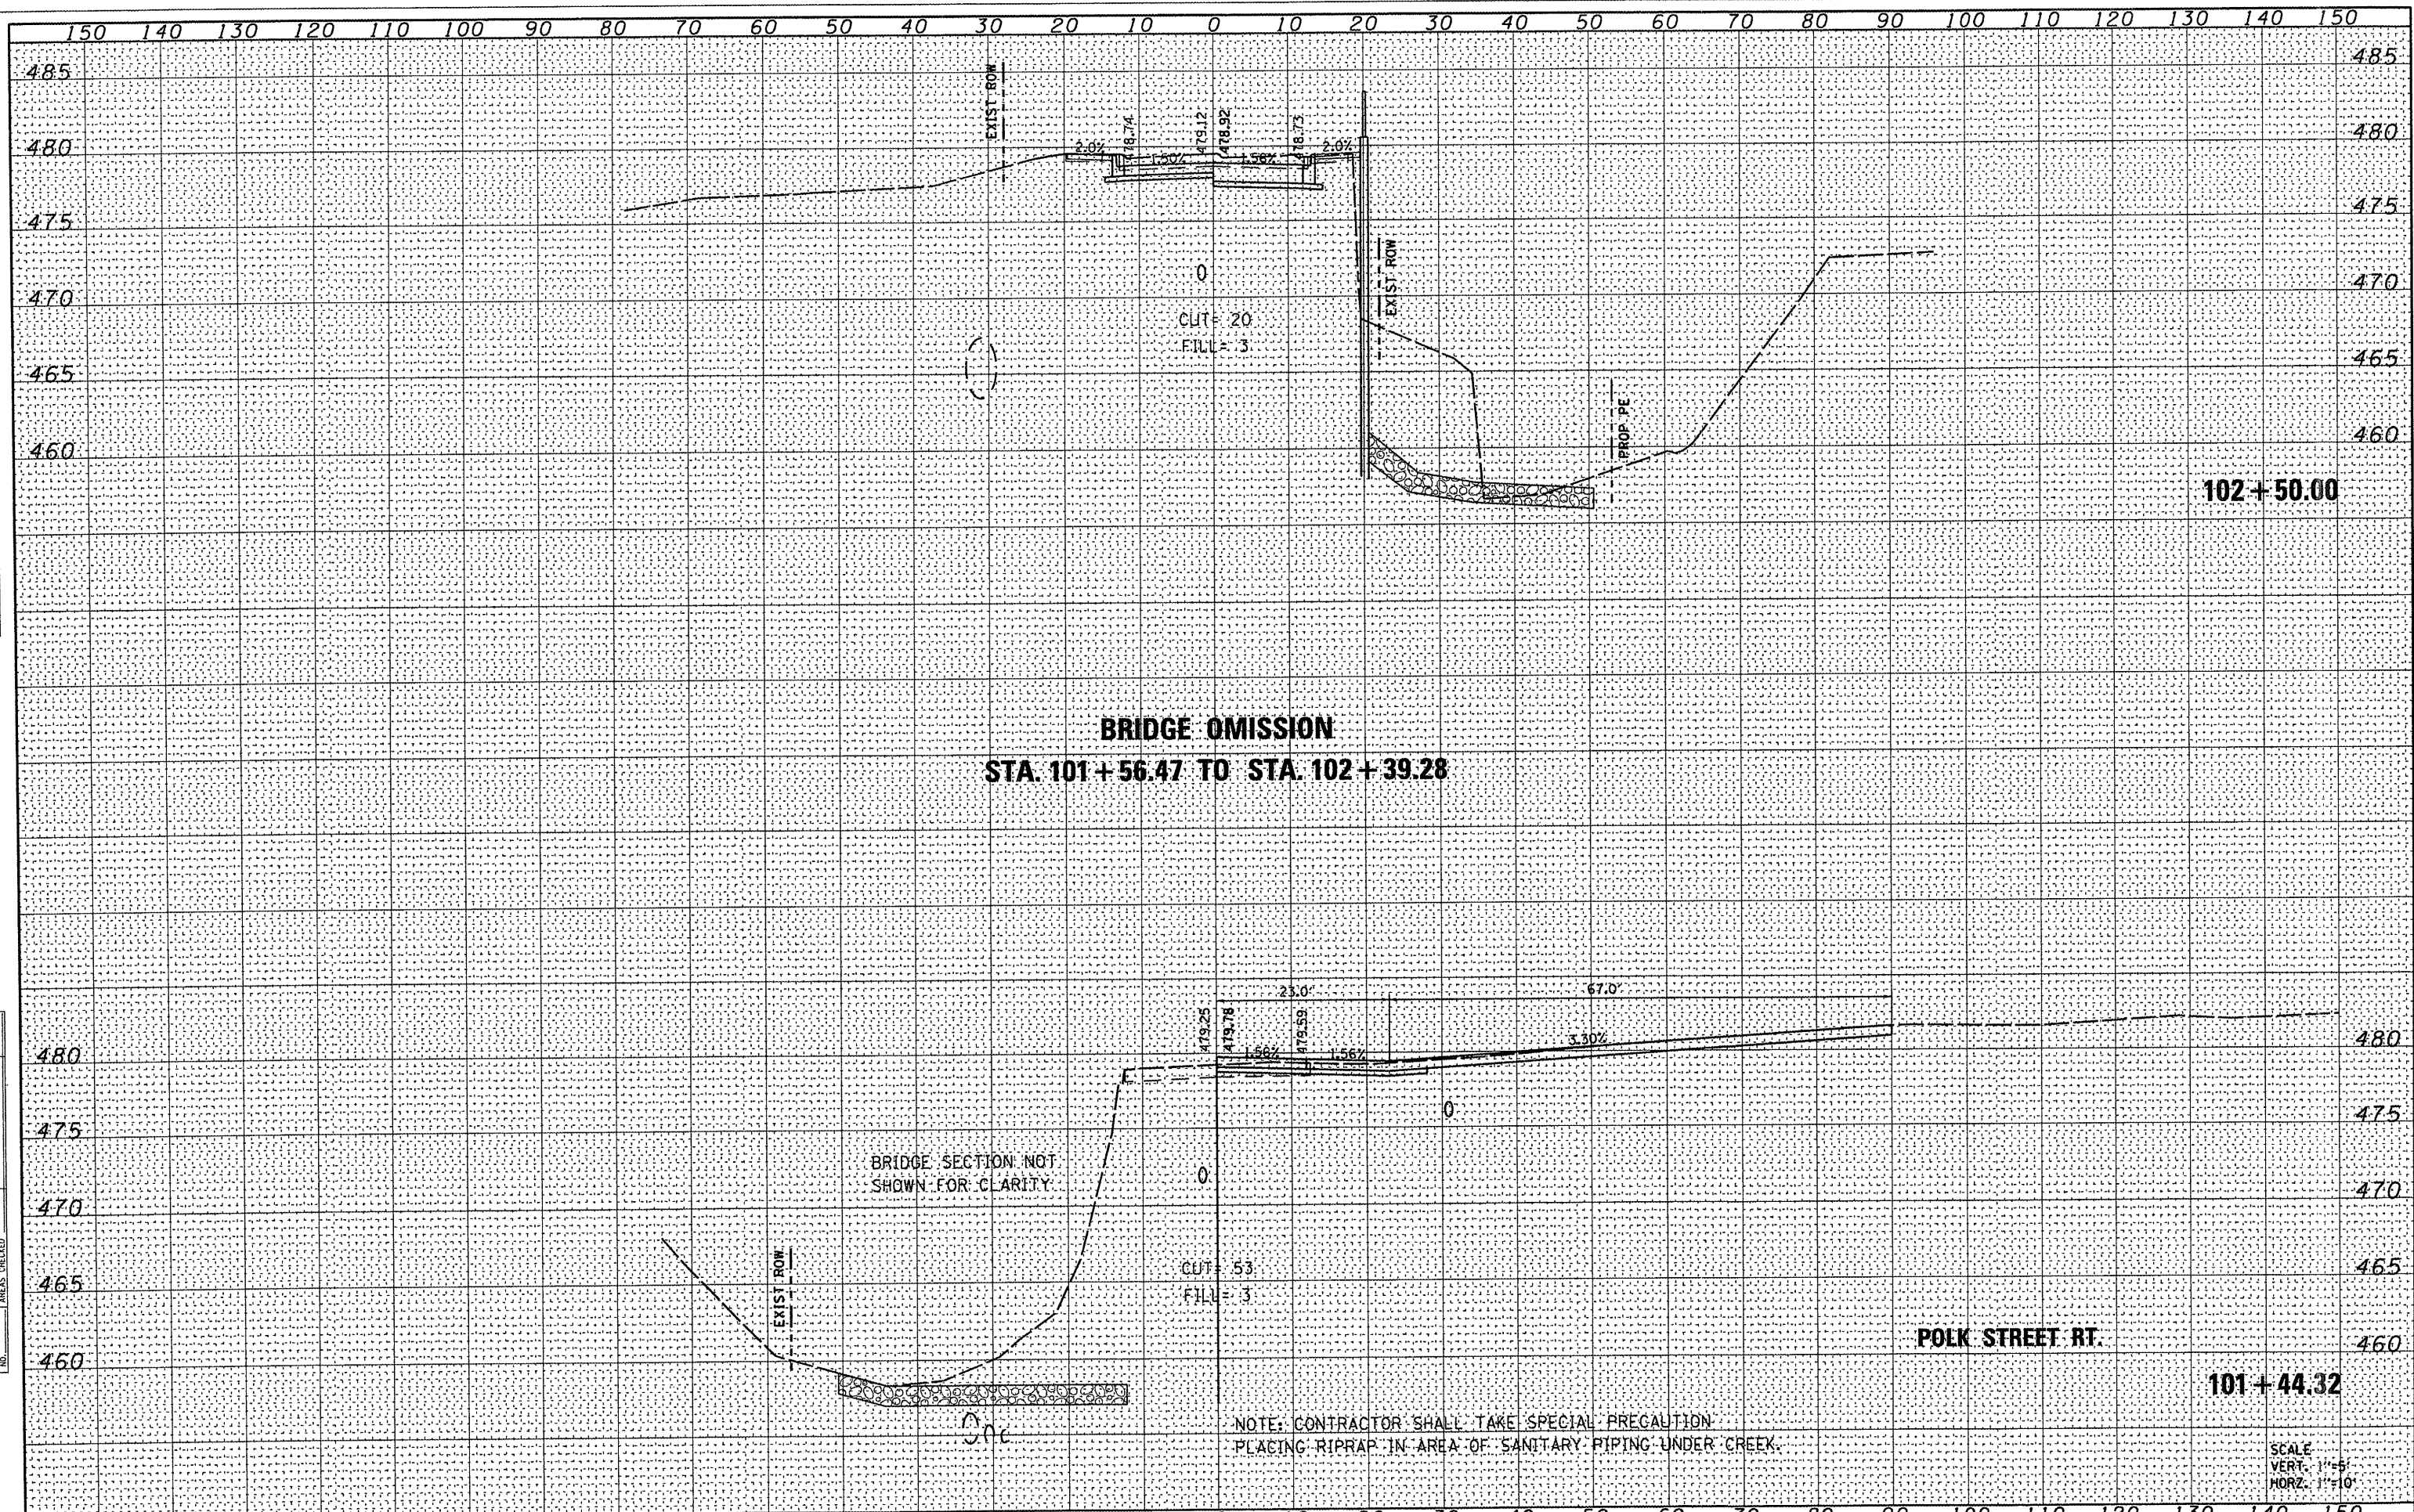

**BRIDGE OMISSION**  
**STA. 101+56.47 TO STA. 102+39.28**

BRIDGE SECTION NOT  
 SHOWN FOR CLARITY

NOTE: CONTRACTOR SHALL TAKE SPECIAL PRECAUTION  
 PLACING RIPRAP IN AREA OF SANITARY PIPING UNDER CREEK.

SCALE  
 VERT. 1"=5'  
 HORZ. 1"=10'

FILE NAME \*  
 H:\P\27055\MicroStationV8\CADD Sheets\27055-9

USER NAME = maisiegraser  
 PLOT SCALE = 20.0000' / IN.  
 PLOT DATE = 3/13/2009

DESIGNED -	REVISED -
DRAWN -	REVISED -
CHECKED -	REVISED -
DATE -	REVISED -

STATE OF ILLINOIS  
 DEPARTMENT OF TRANSPORTATION

CROSS SECTIONS  
 SCALE: SHEET NO. OF SHEETS STA. 101+44.32 TO STA. 102+50.00

F.A.U. RTE.	SECTION	COUNTY	TOTAL SHEETS	SHEET NO.
9274	04-00202-00-BR	ST. CLAIR	55	52
CONTRACT NO. 97369				
FED. ROAD DIST. NO. 7 (ILLINOIS) FED. AID PROJECT				