


FINAL SURVEY SURVEYED PLOTTED  
 NOTE BOOK NO. DATE AREAS CHECKED

ORIGINAL SURVEY SURVEYED PLOTTED  
 NOTE BOOK NO. DATE AREAS CHECKED

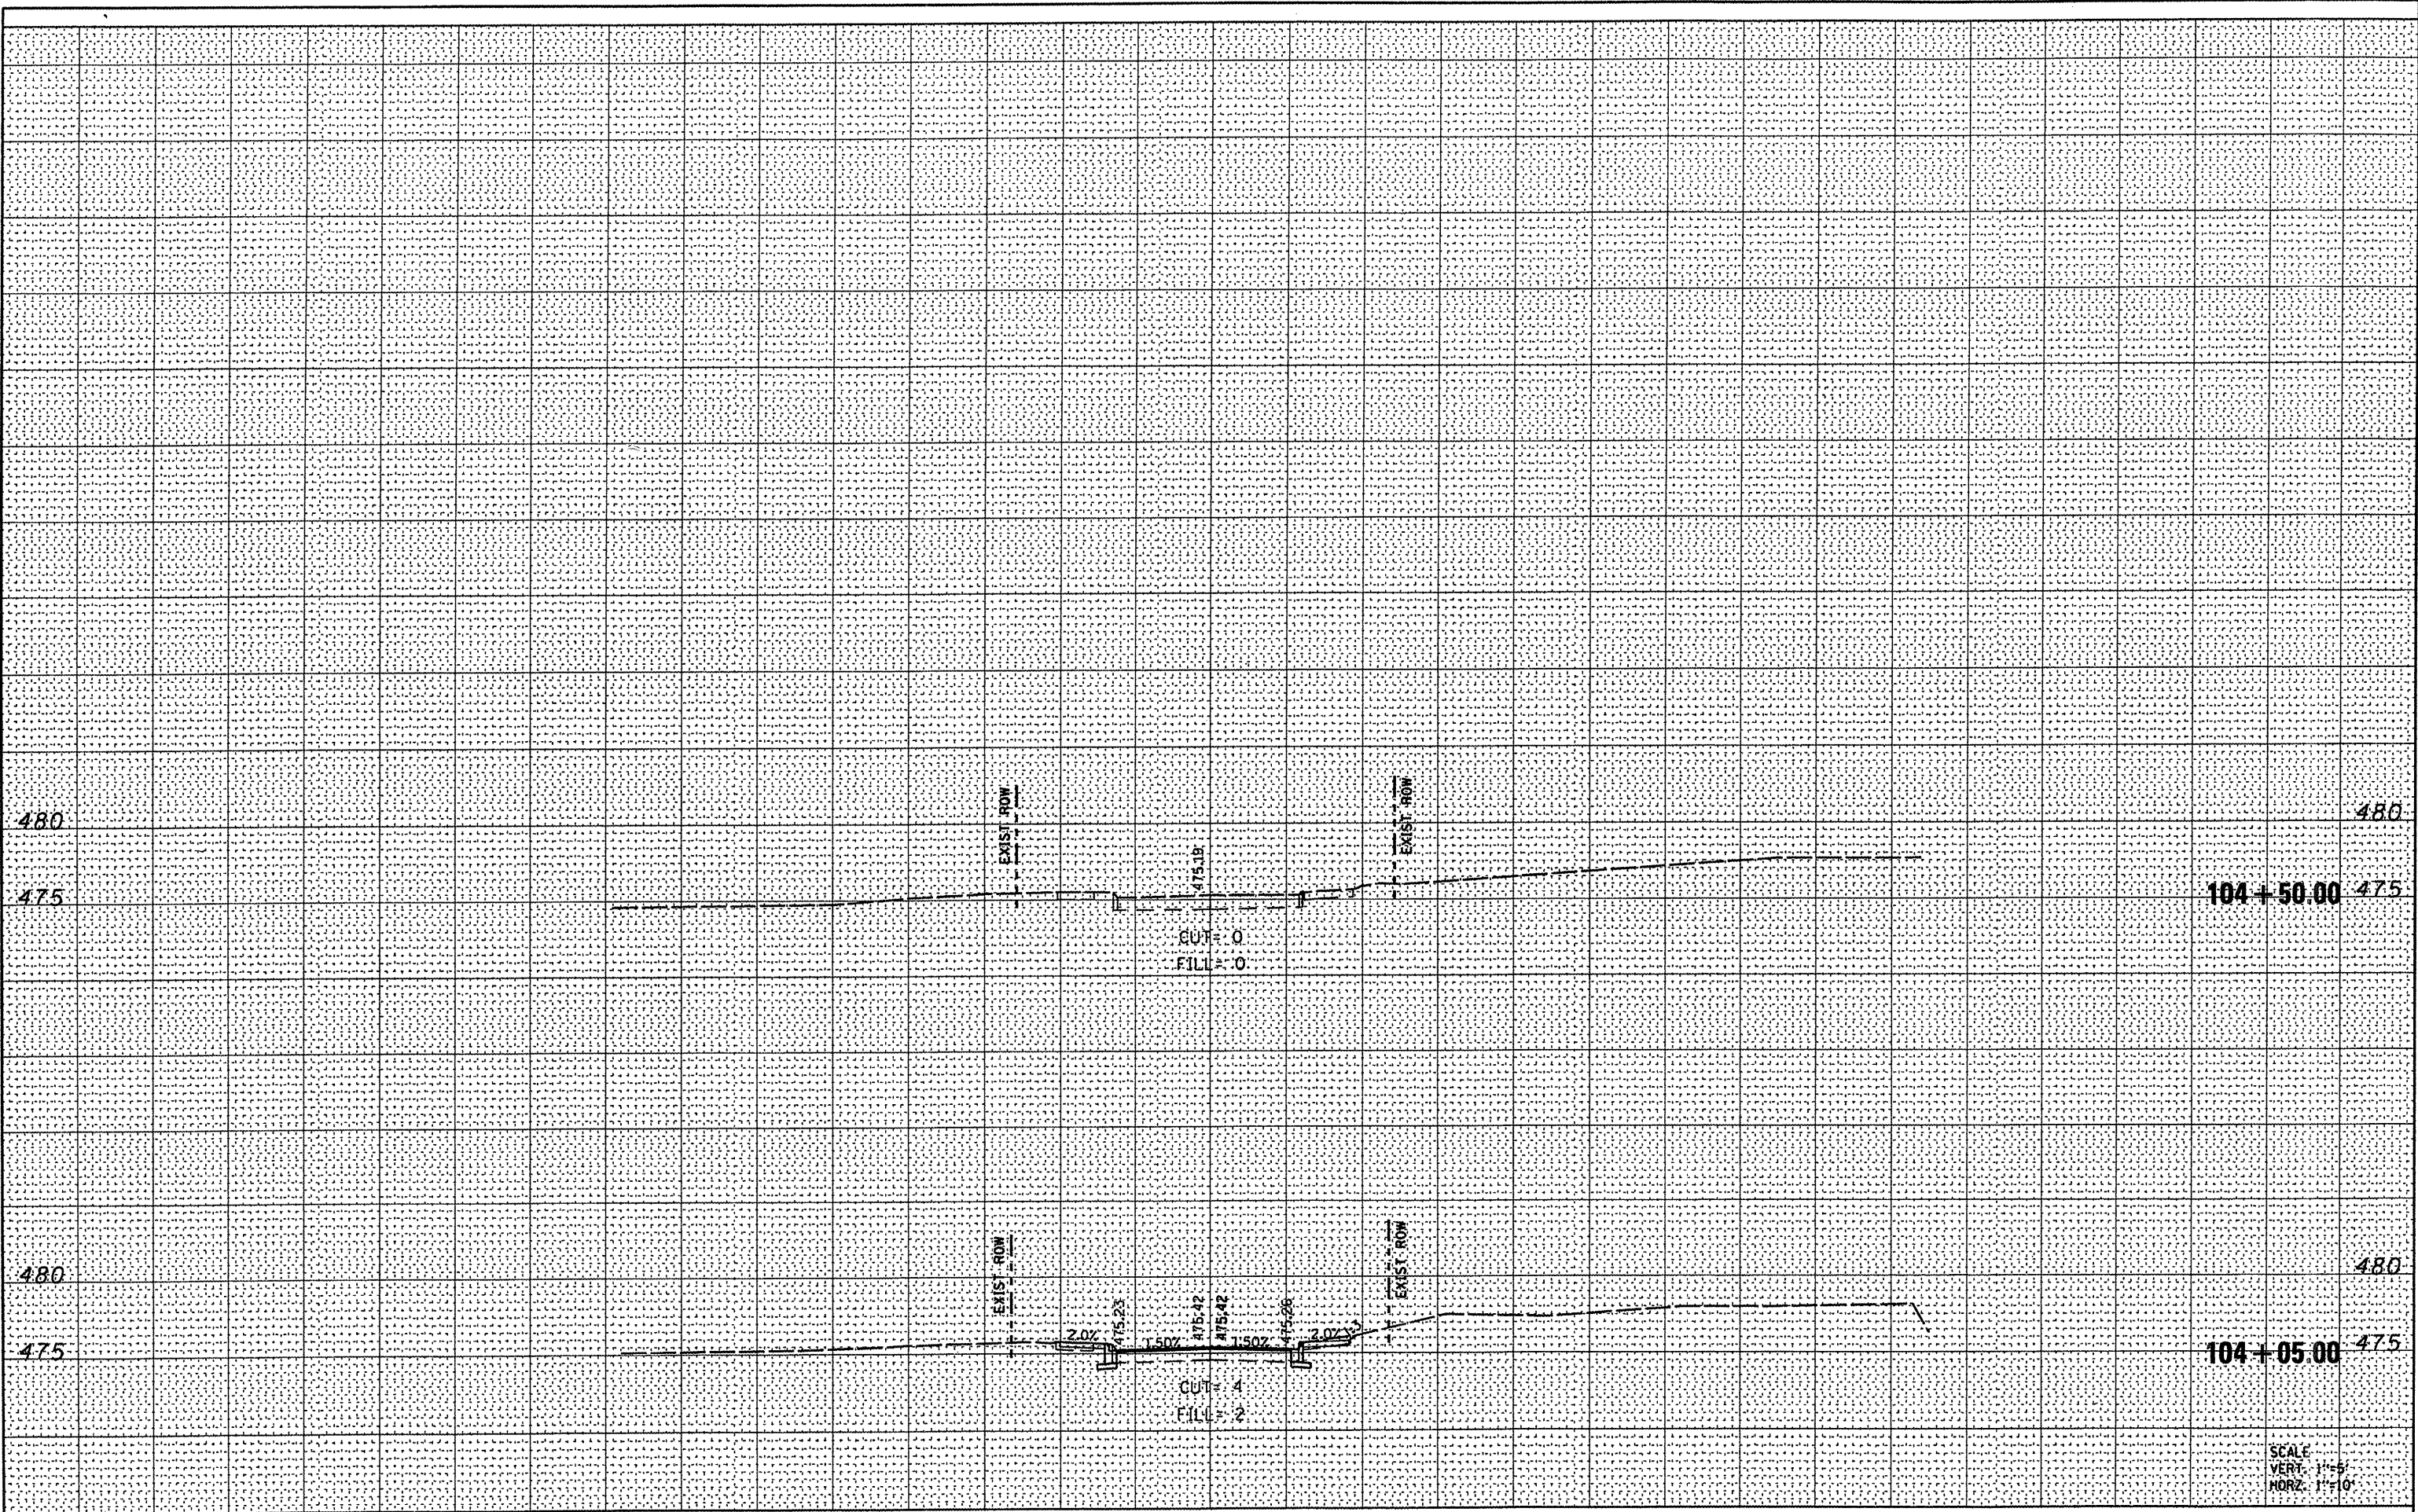

SCALE  
 VERT. 1"=5'  
 HORZ. 1"=10'

FILE NAME =  
 H:\P\27055\MicroStationV8\CADD Sheets\27055-sh

USER NAME = mstleg-aser  
 DRAWN -  
 CHECKED -  
 DATE -  
 PLOT SCALE = 20.0000 "/ IN.  
 PLOT DATE = 3/13/2009

DESIGNED -  
 DRAWN -  
 CHECKED -  
 DATE -  
 REVISED -  
 REVISED -  
 REVISED -  
 REVISED -

STATE OF ILLINOIS  
 DEPARTMENT OF TRANSPORTATION

CROSS SECTIONS

SCALE: SHEET NO. OF SHEETS STA. 104+05.00 TO STA. 104+50.00

F.A.J. RTE.	SECTION	COUNTY	TOTAL SHEETS	SHEET NO.
9274	04-00202-00-BR	ST. CLAIR	55	55
CONTRACT NO. 97369				
FED. ROAD DIST. NO. 7 ILLINOIS FED. AID PROJECT				