
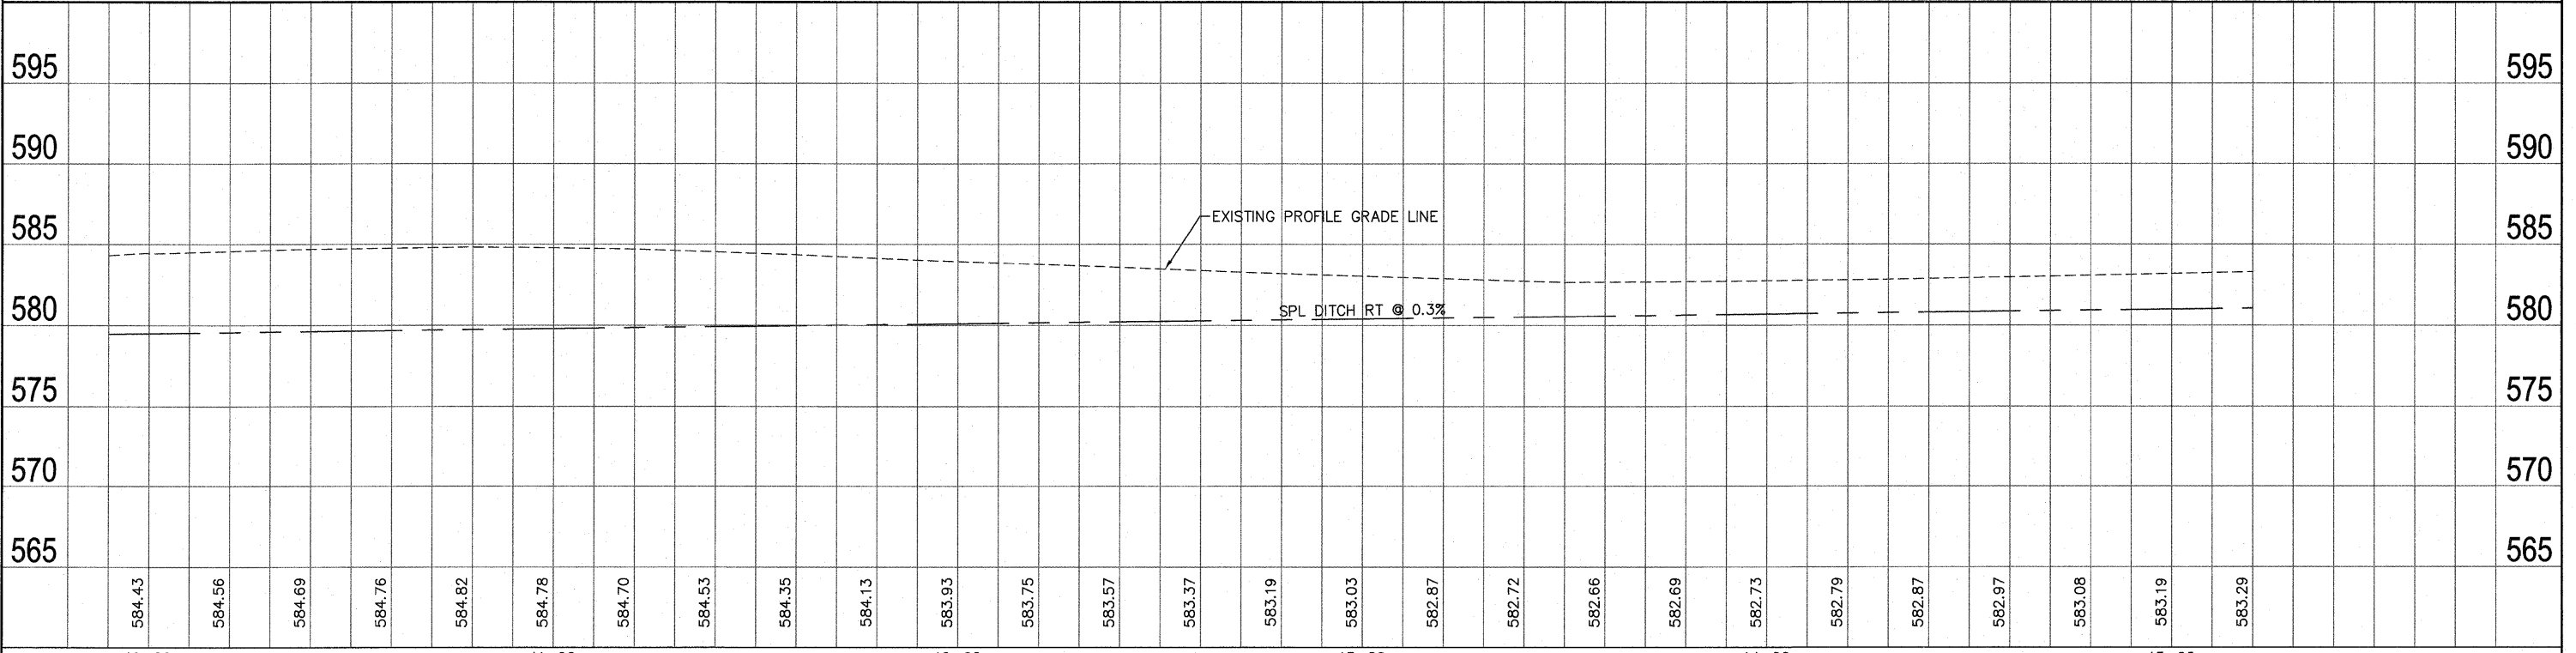
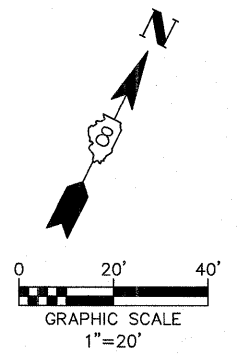


DATE	
BY	
REVISIONS	
ALIGNED CHECKED	
NOTE BOOK	
NO.	
CADD FILE NAME	

DATE	
BY	
REVISIONS	
GRADES CHECKED	
NOTE BOOK	
NO.	
STRUCTURE NOTATION CRD	

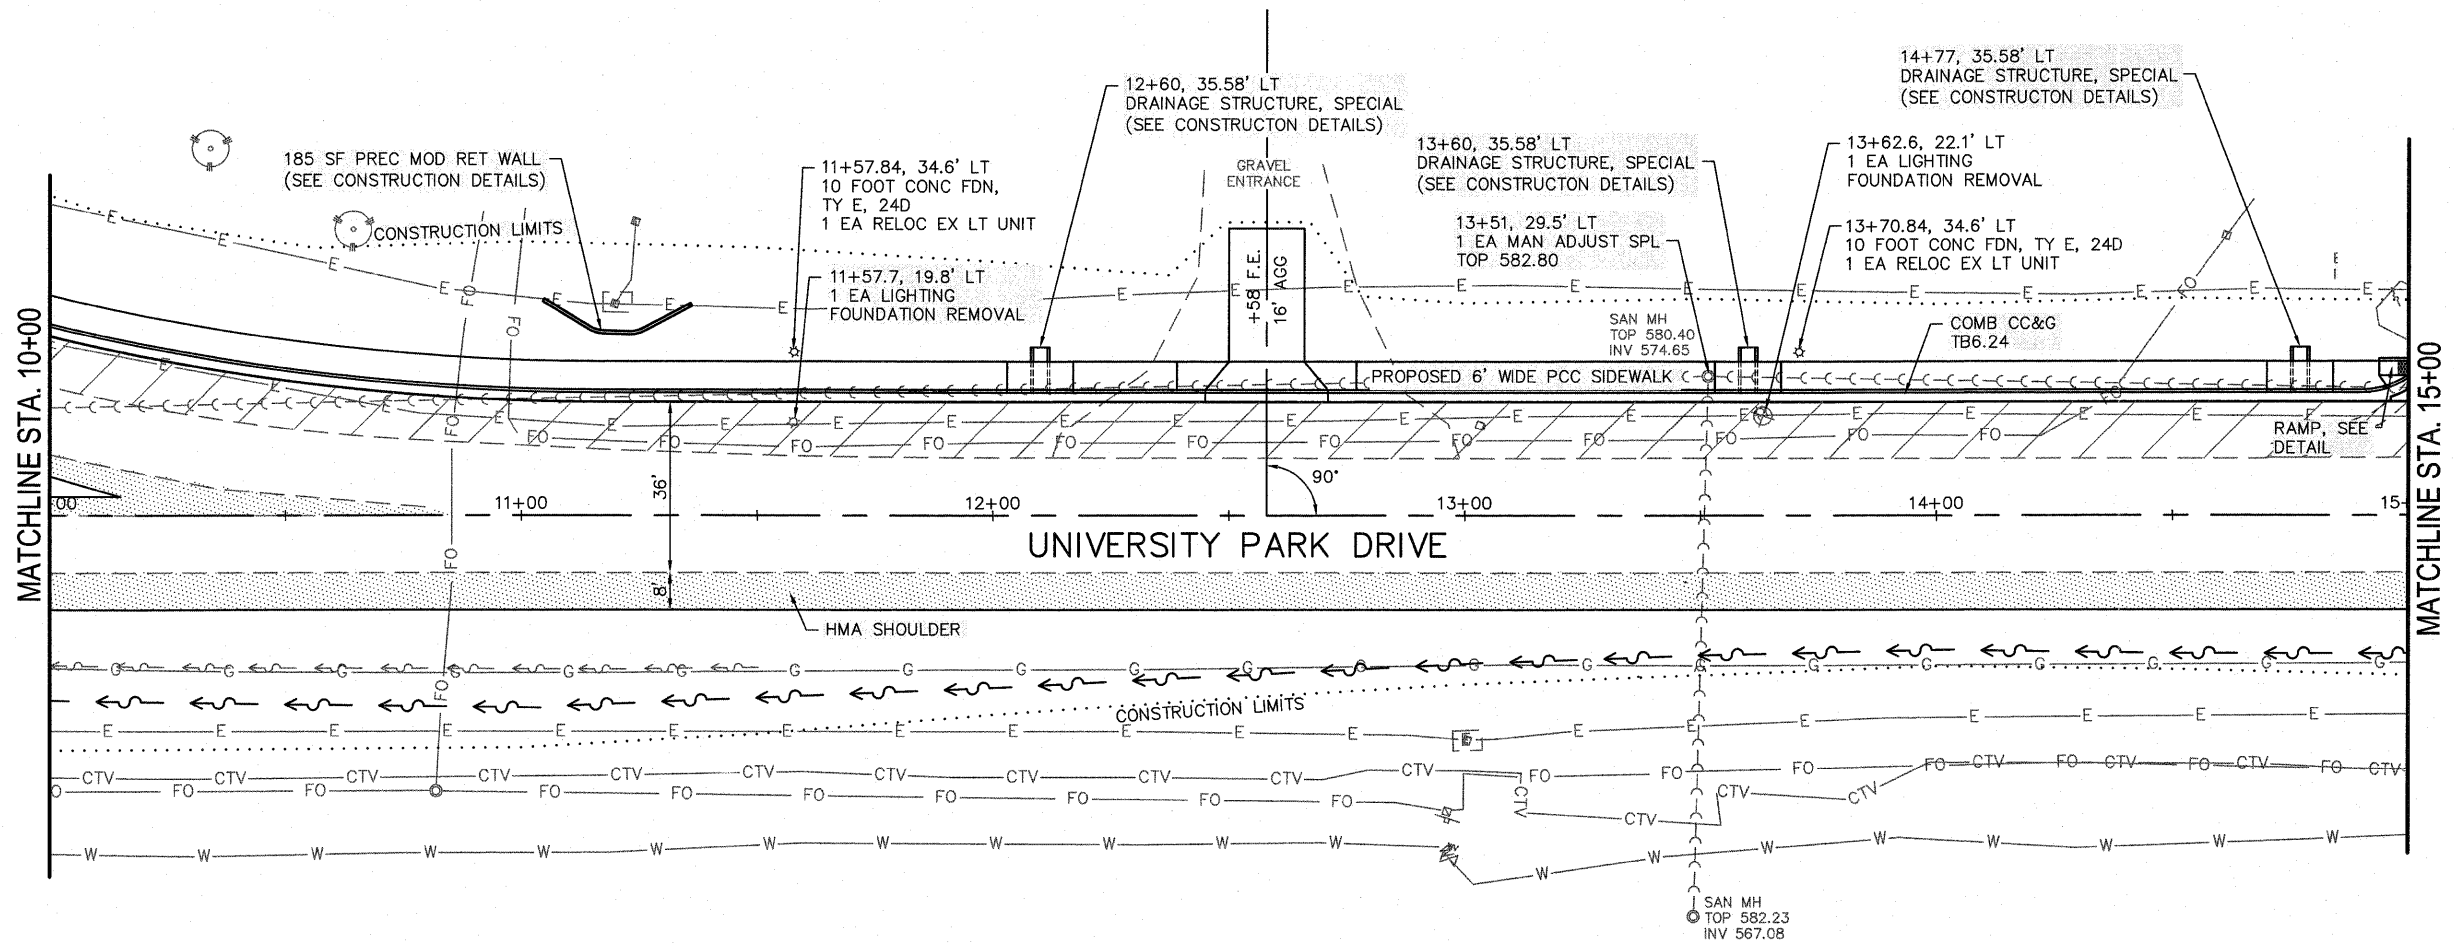

FILE NAME = 519PP01.DWG	USER NAME = SAM WRIGLEY	DESIGNED - AJG	REVISED -	<b>SOUTHERN ILLINOIS UNIVERSITY EDWARDSVILLE</b>	PLAN PROFILE SHEETS UNIVERSITY PARK DRIVE		F.A. RTE.	SECTION	COUNTY	TOTAL SHEETS	SHEET NO.	
		DRAWN - SW3	REVISED -					05-00005-00-RP	MADISON	42	10	
	PLOT SCALE = 1" = 1'	CHECKED - TLC	REVISED -									CONTRACT NO. 97384
	PLOT DATE = 2009-05-07	DATE - 2008-02-25	REVISED -				SCALE:	SHEET NO. OF SHEETS	STA. TO STA.	FED. ROAD DIST. NO.	ILLINOIS	FED. AID PROJECT