

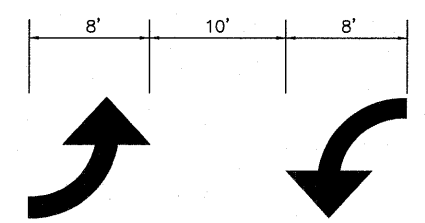


PEDESTRIAN CROSSWALK STRIPING DETAIL
(NOT TO SCALE)

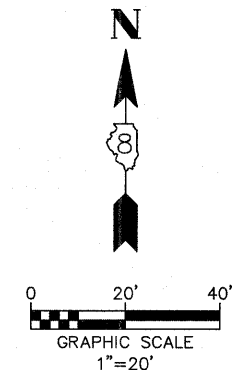

TWO-WAY LEFT-TURN ARROW DETAIL
(NOT TO SCALE)

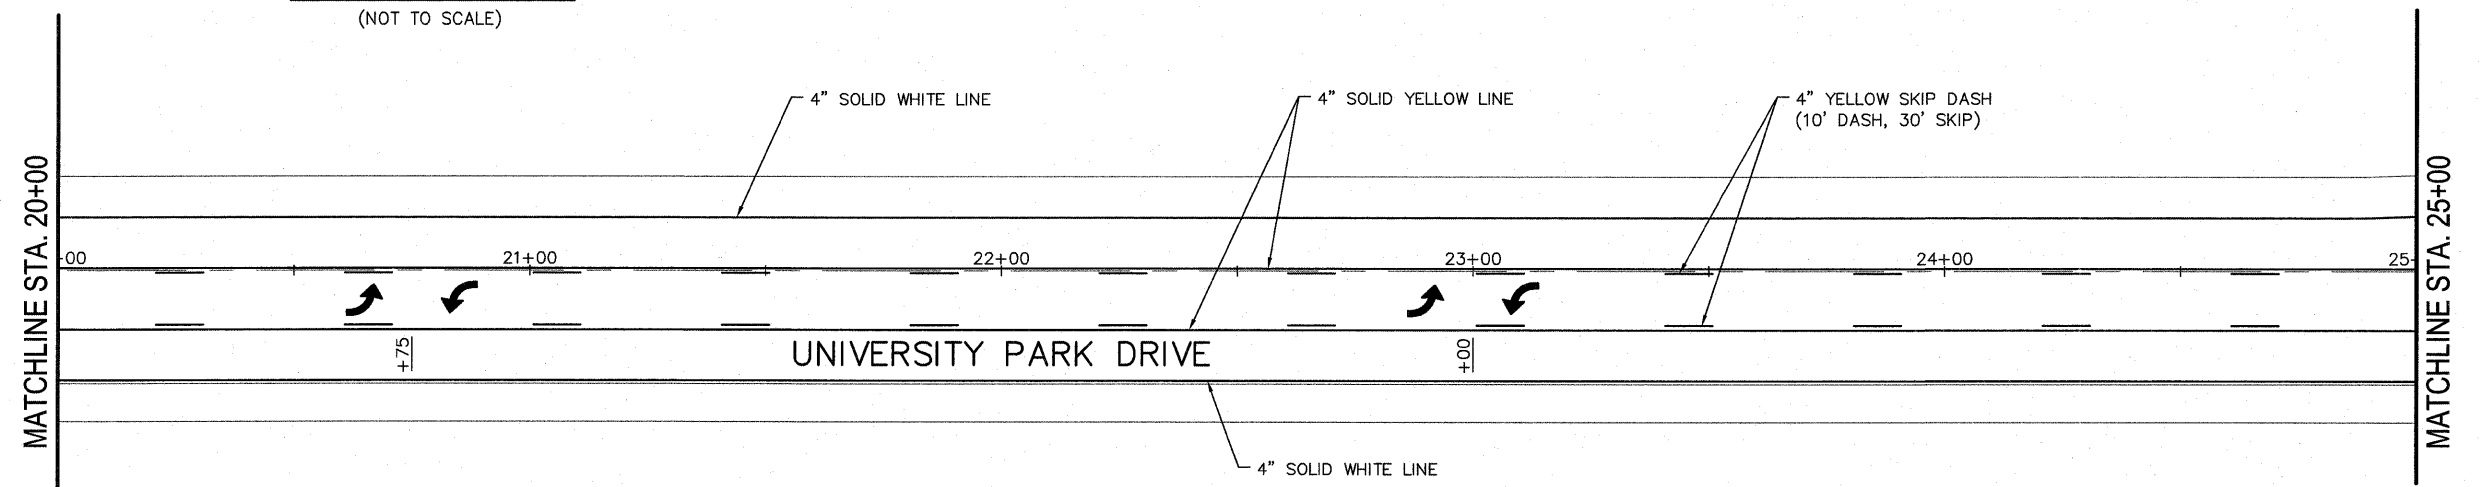

NOTE:
THERMOPLASTIC PAVEMENT MARKINGS SHALL BE APPLIED TO ASPHALT SURFACES.
PAINT PAVEMENT MARKINGS SHALL BE APPLIED TO CONCRETE SURFACES.

FILE NAME = 519PM01.DWG	USER NAME = SAM WRIGLEY	DESIGNED - TLC	REVISED -
		DRAWN - SW3	REVISED -
		CHECKED - AJG	REVISED -
		DATE - 2009-03-04	REVISED -
PLOT SCALE = 1" = 1'			
PLOT DATE = 2009-05-07			



PAVEMENT MARKING PLANS	
SCALE:	SHEET NO. ___ OF ___ SHEETS
	STA. _____ TO STA. _____

F.A. RTE.	SECTION	COUNTY	TOTAL SHEETS	SHEET NO.
	05-00005-00-RP	MADISON	42	21
CONTRACT NO. 91384				
FED. ROAD DIST. NO. ILLINOIS FED. AID PROJECT				