


DATE	
BY	
SURVEY	
PLOTTED	
TEMPLATE	
AREAS	
AREAS CHECKED	
NO.	

DATE	
BY	
SURVEY	
PLOTTED	
TEMPLATE	
AREAS	
AREAS CHECKED	
NO.	

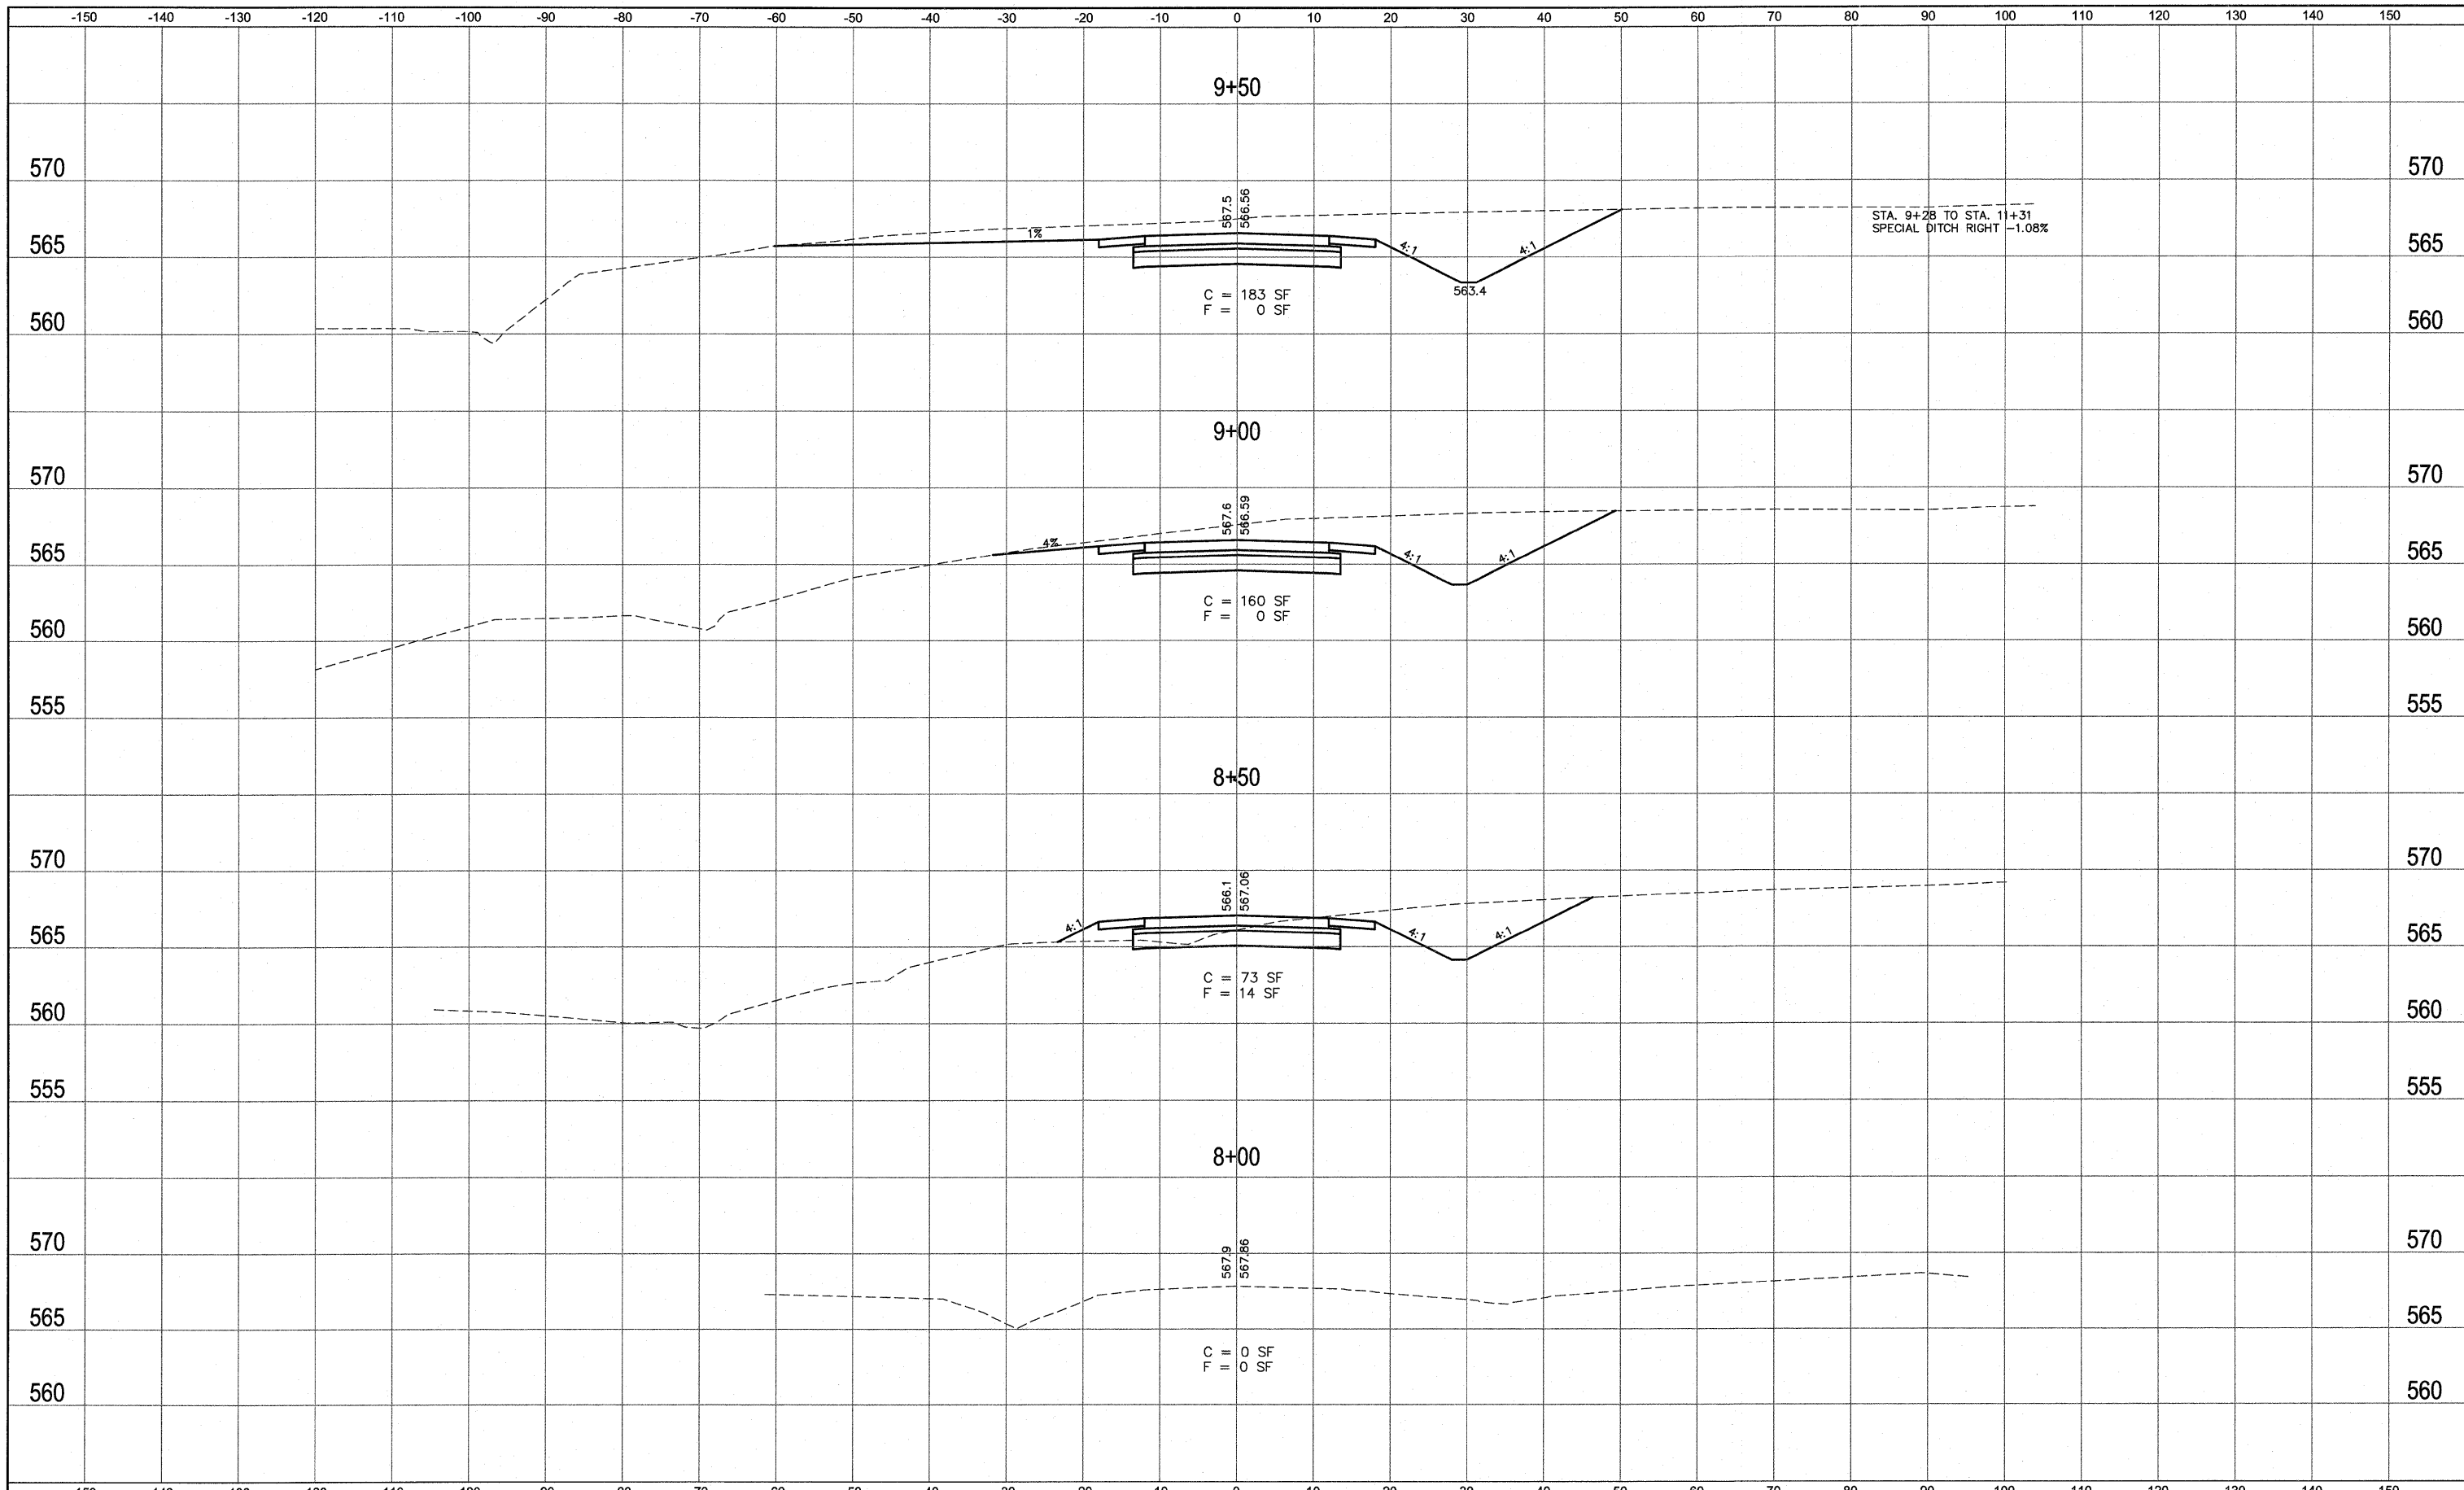

FILE NAME = 519XS01 NORTH RESEARCH DRIVE.DWG

USER NAME = SAM WRIGLEY
 DESIGNED - SSM
 DRAWN - SW3
 CHECKED - AJG
 DATE - 2009-03-04
 PLOT SCALE = 1' = 1'
 PLOT DATE = 2009-05-07

REVISED -
 REVISED -
 REVISED -
 REVISED -



CROSS SECTIONS
 NORTH RESEARCH DRIVE
 SCALE: SHEET NO. ___ OF ___ SHEETS STA. 8+00 TO STA. 9+50

F.A. RTE.	SECTION	COUNTY	TOTAL SHEETS	SHEET NO.
	05-00005-00-RP	MADISON	42	25
FED. ROAD DIST. NO. ILLINOIS FED. AID PROJECT			CONTRACT NO. 97384	