


DATE	
BY	
SURVEY	
PLOTTED	
TEMPLATE	
AREAS	
AREAS CHECKED	
FINAL SURVEY NOTEBOOK NO.	

DATE	
BY	
SURVEY	
PLOTTED	
TEMPLATE	
AREAS	
AREAS CHECKED	
ORIGINAL SURVEY NOTEBOOK NO.	

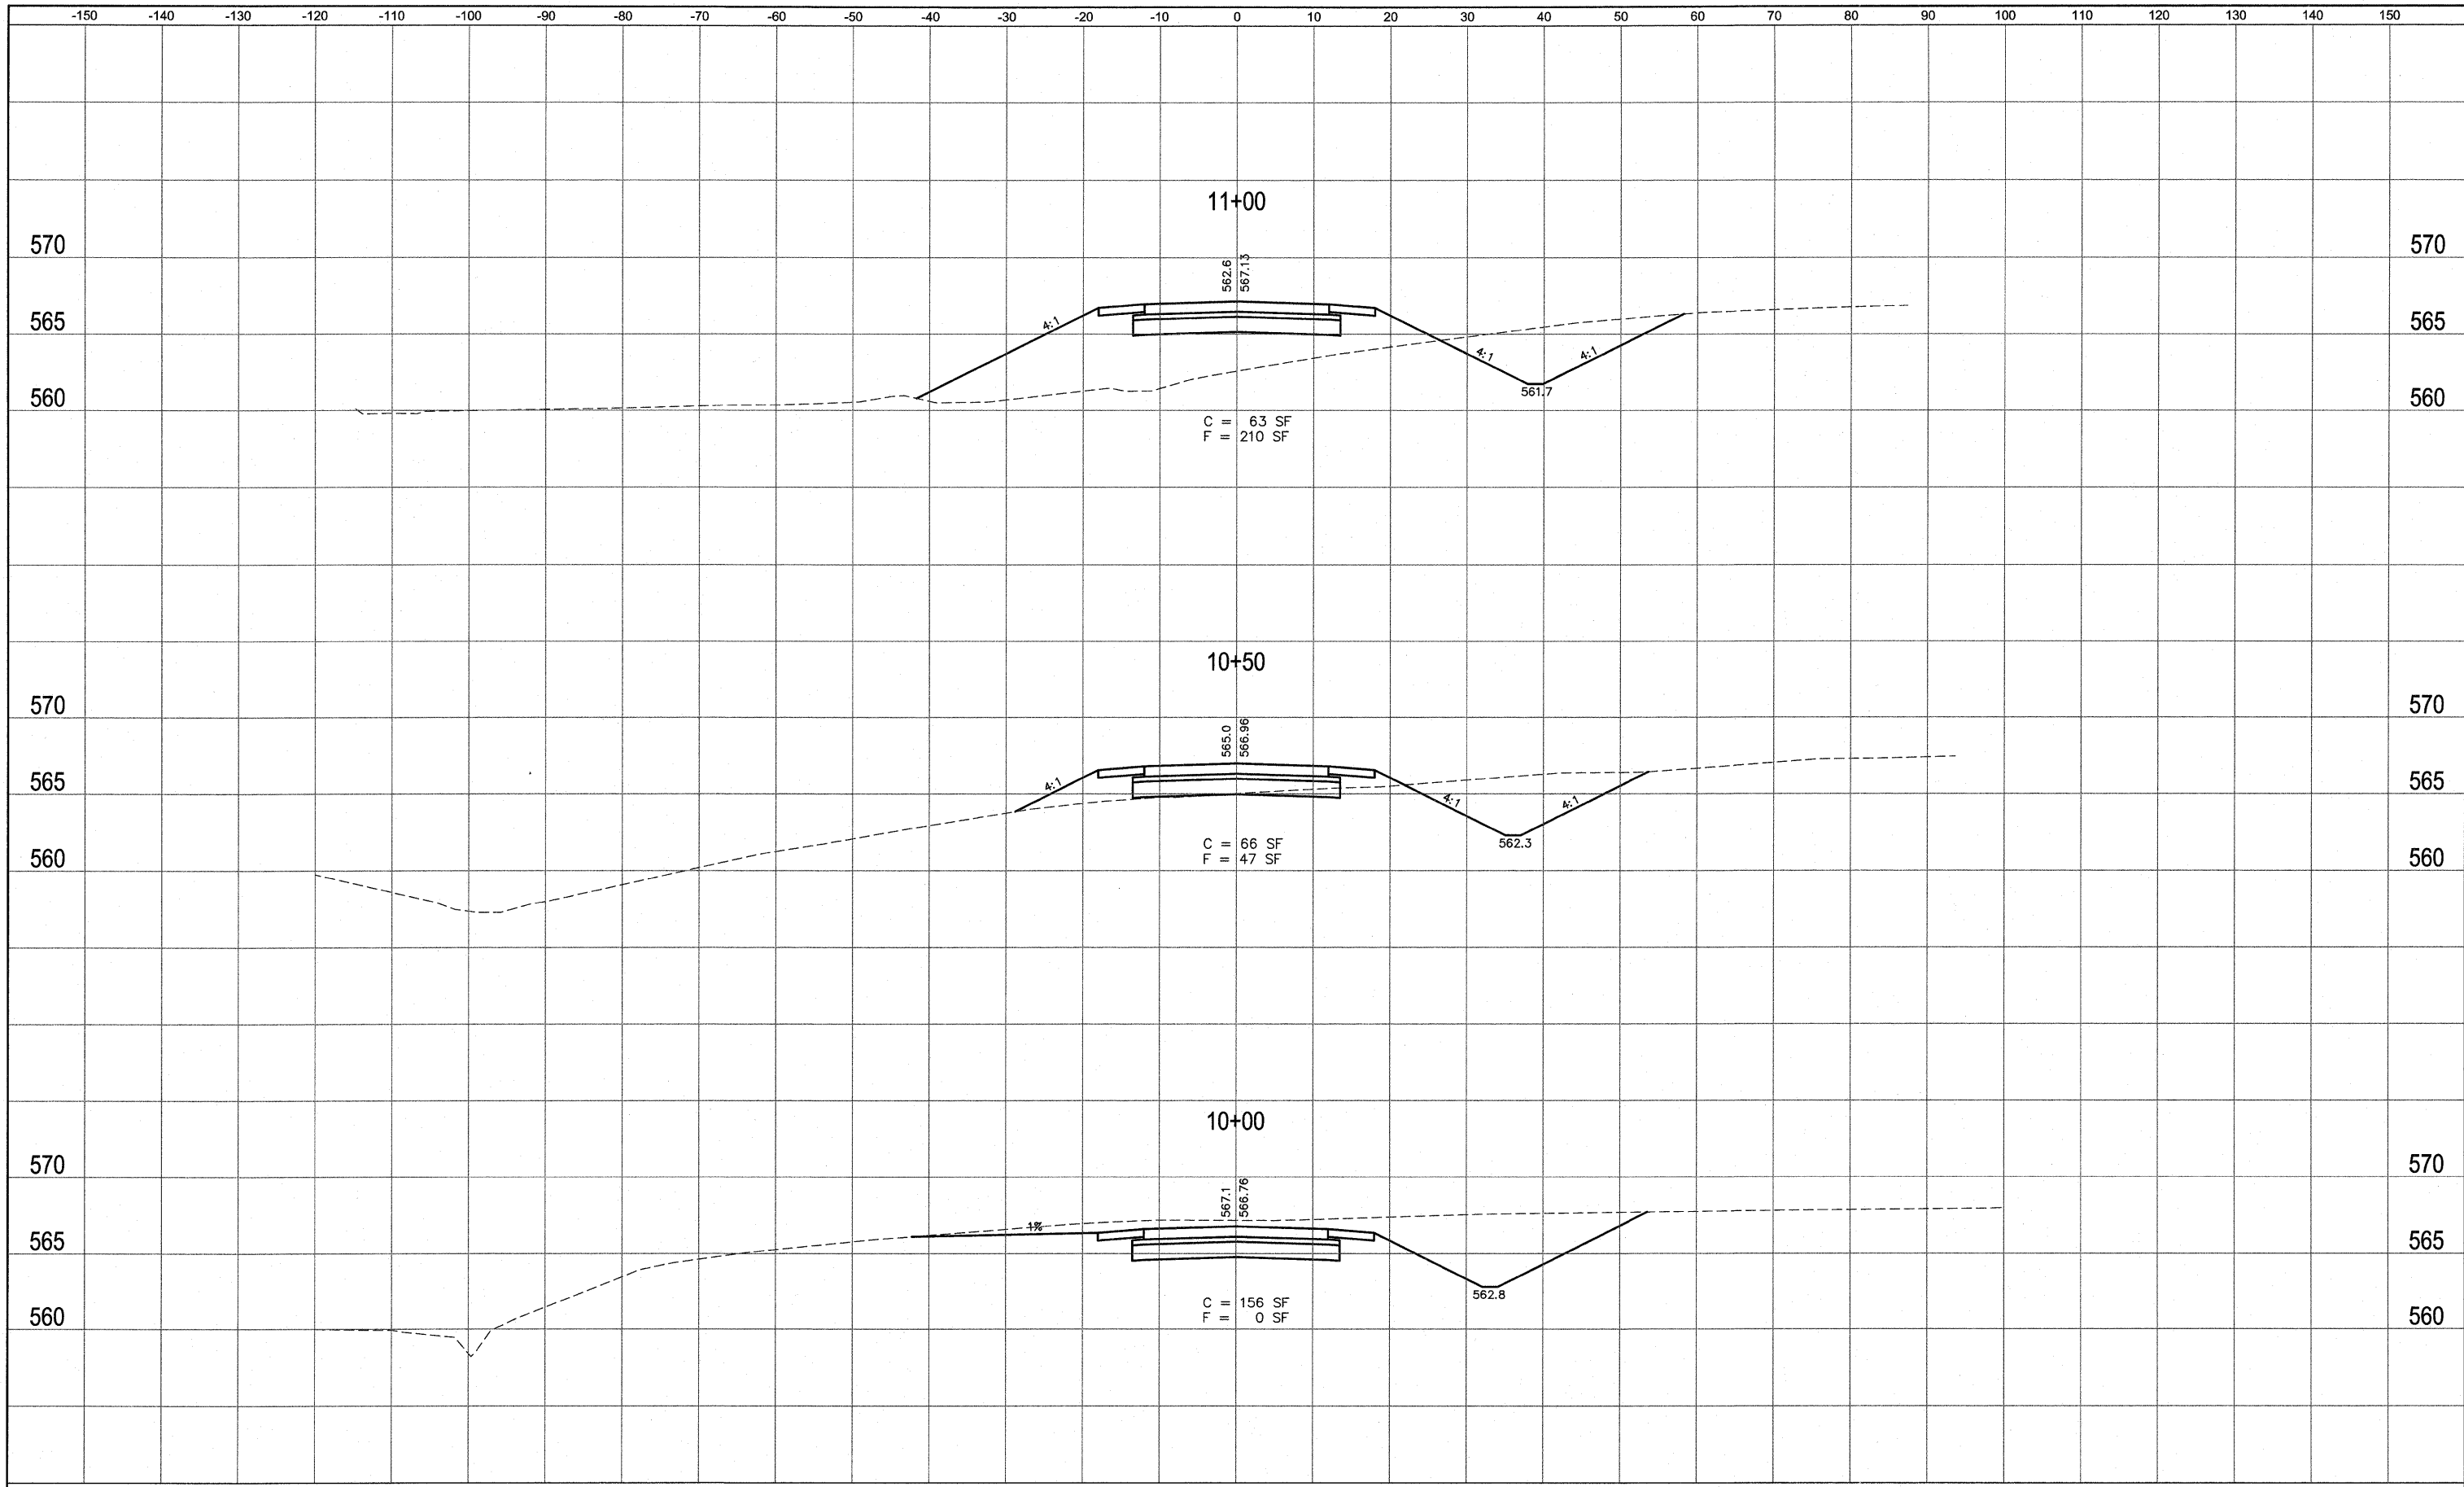

FILE NAME = 519XS01 NORTH RESEARCH DRIVE.DWG  
 USER NAME = SAM WRIGLEY  
 PLOT SCALE = 1" = 1'  
 PLOT DATE = 2009-05-07

DESIGNED - SSM  
 DRAWN - SW3  
 CHECKED - AJG  
 DATE - 2009-03-04

REVISED -  
 REVISED -  
 REVISED -  
 REVISED -



CROSS SECTIONS  
 NORTH RESEARCH DRIVE  
 SCALE: SHEET NO. OF SHEETS STA. 10+00 TO STA. 11+00

F.A. RTE.	SECTION	COUNTY	TOTAL SHEETS	SHEET NO.
	05-00005-00-RP	MADISON	42	26
FED. ROAD DIST. NO. ILLINOIS			FED. AID PROJECT	
CONTRACT NO. 97304				