


DATE	
BY	
SURVEYED	
PLOTTED	
TEMPLATE	
AREAS	
AREAS CHECKED	
FINAL SURVEY NOTEBOOK NO.	

DATE	
BY	
SURVEYED	
PLOTTED	
TEMPLATE	
AREAS	
AREAS CHECKED	
ORIGINAL SURVEY NOTEBOOK NO.	

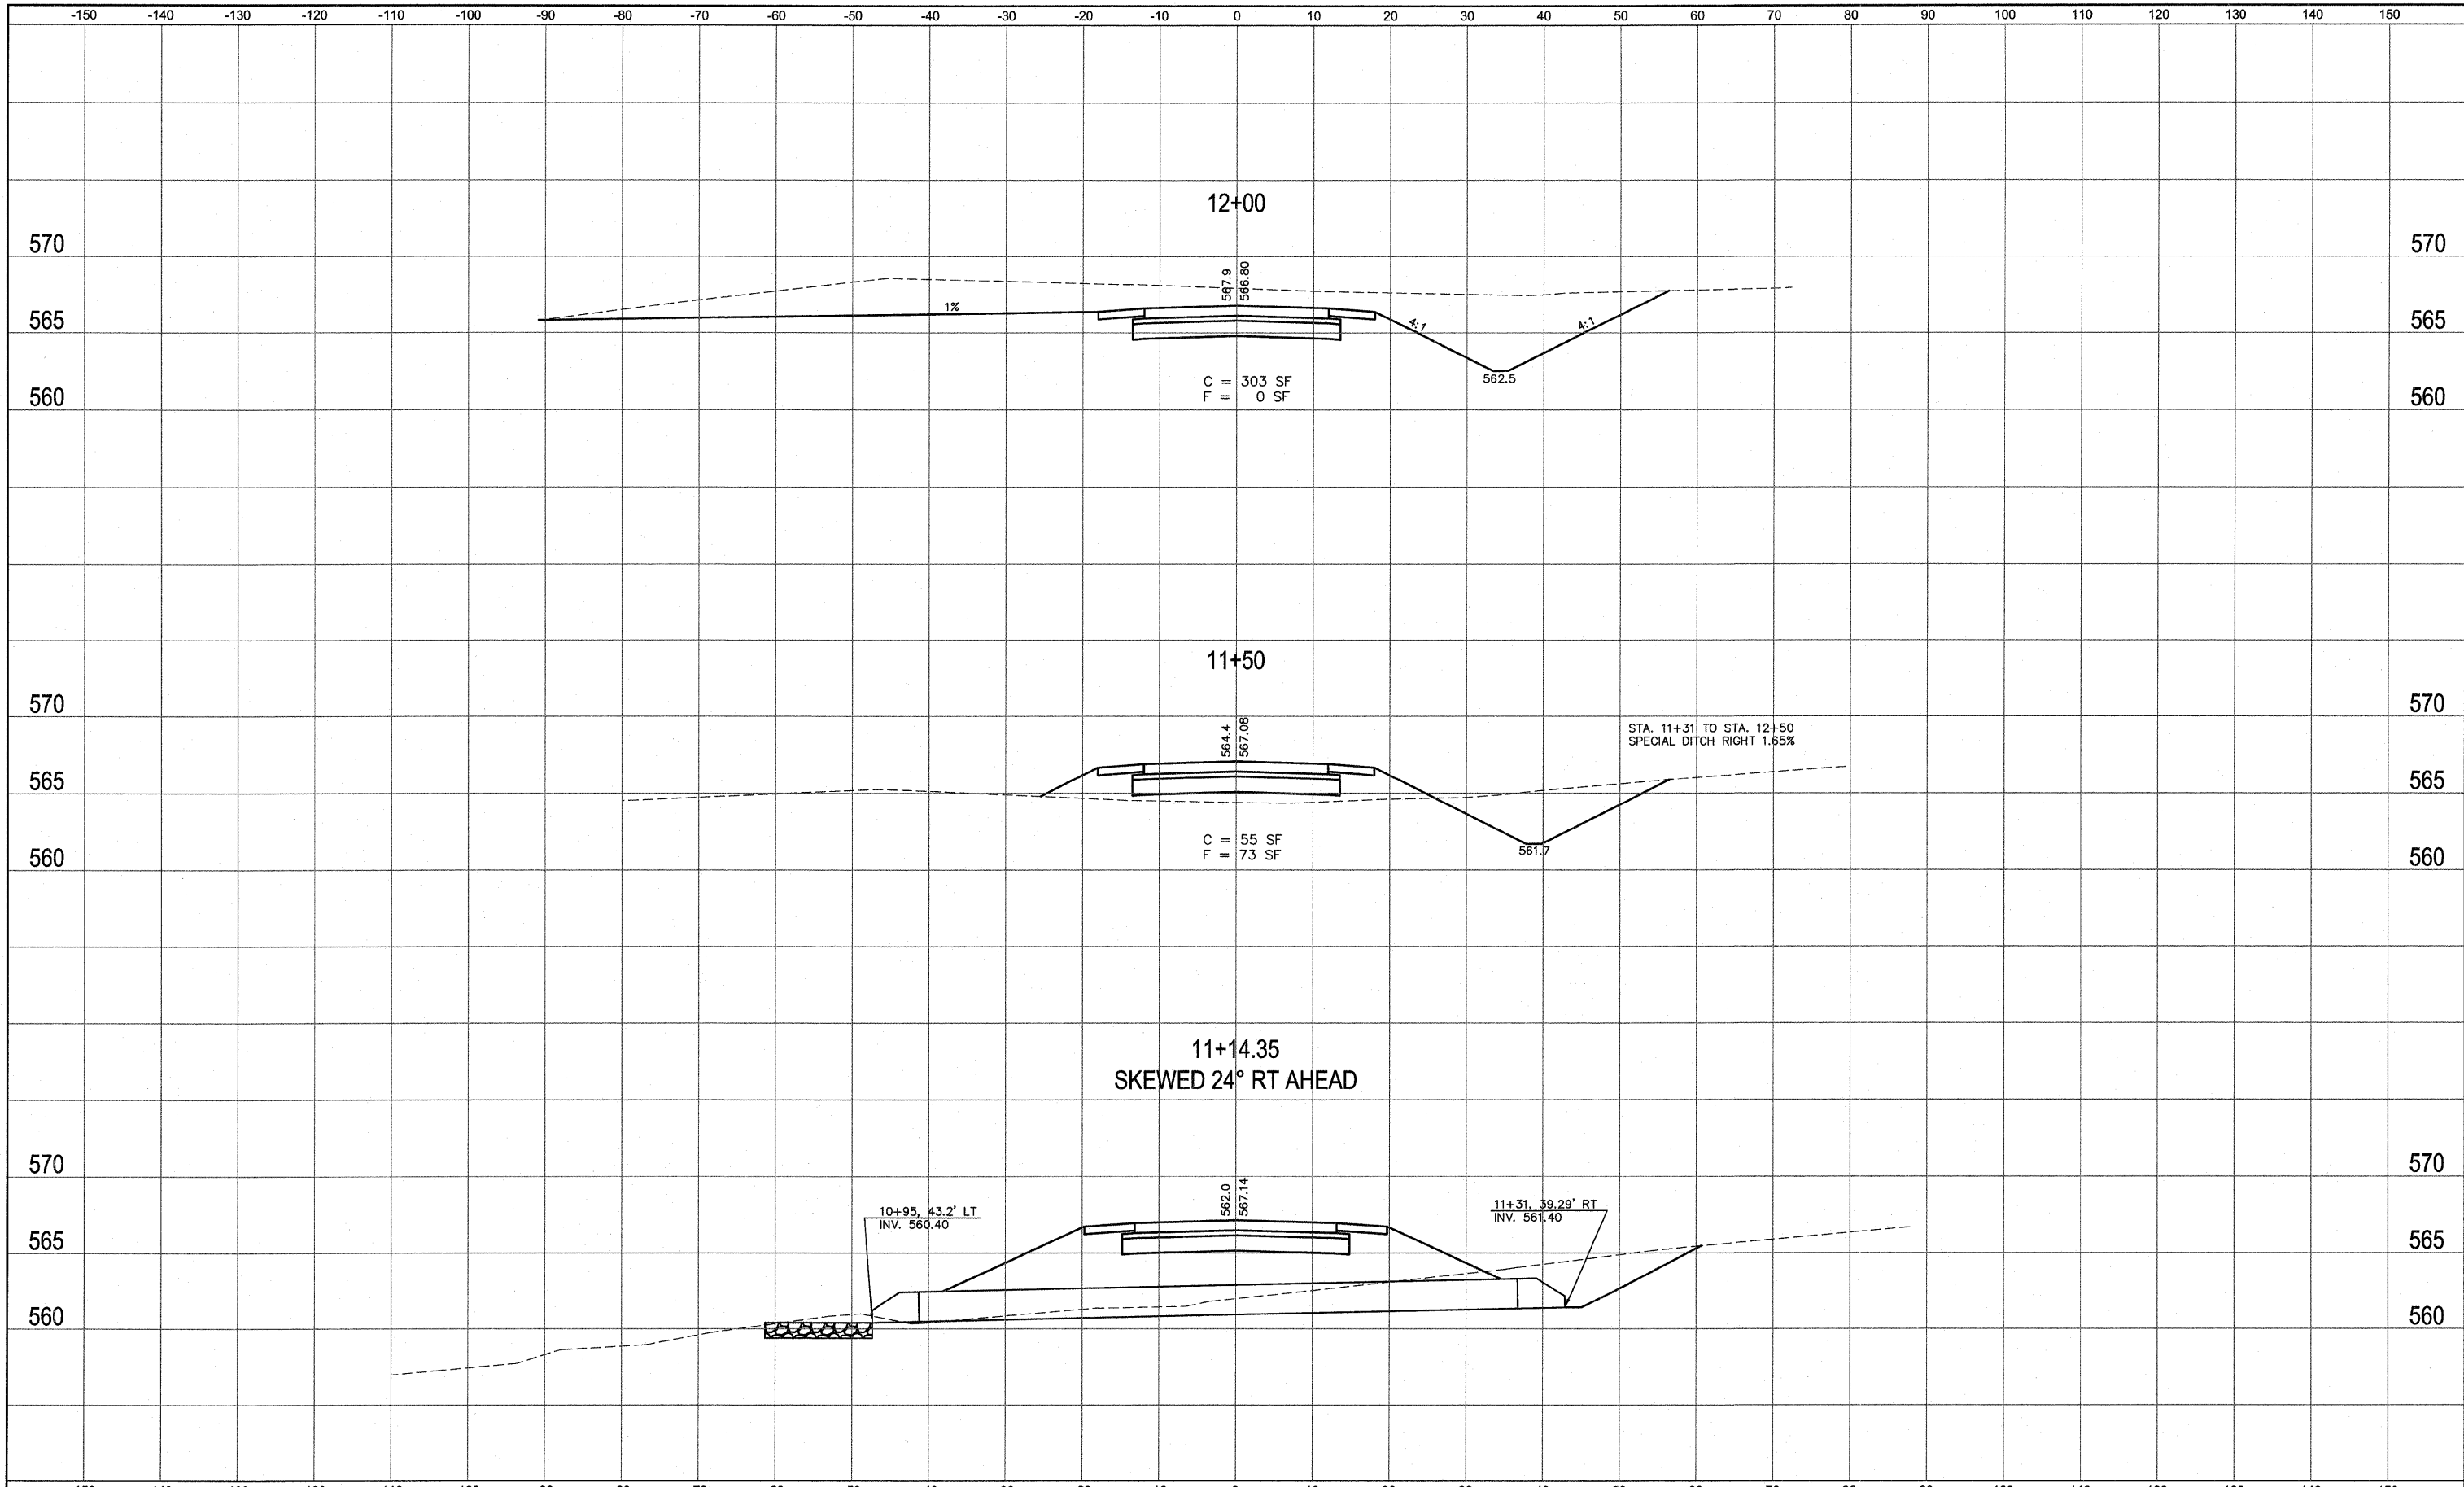

FILE NAME = 519XS01 NORTH RESEARCH DRIVE.DWG	USER NAME = SAM WRIGLEY	DESIGNED - SSM	REVISED -	SOUTHERN ILLINOIS UNIVERSITY EDWARDSVILLE	CROSS SECTIONS NORTH RESEARCH DRIVE		F.A. RTE.	SECTION	COUNTY	TOTAL SHEETS	SHEET NO.	
		DRAWN - SW3	REVISED -		SCALE:	SHEET NO. OF SHEETS	STA. 11+14.35 TO STA. 12+00	05-00005-00-RP	MADISON	42	27	
		CHECKED - AJG	REVISED -									
		DATE - 2009-03-04	REVISED -									
		PLOT DATE = 2009-05-07										

CONTRACT NO. 97384