


FINAL SURVEY	SURVEY	DATE
NOTEBOOK	PLOTTED	BY
NO.	TEMPLATE	
	AREAS	
	CHECKED	

ORIGINAL SURVEY	SURVEY	DATE
NOTEBOOK	PLOTTED	BY
NO.	TEMPLATE	
	AREAS	
	CHECKED	

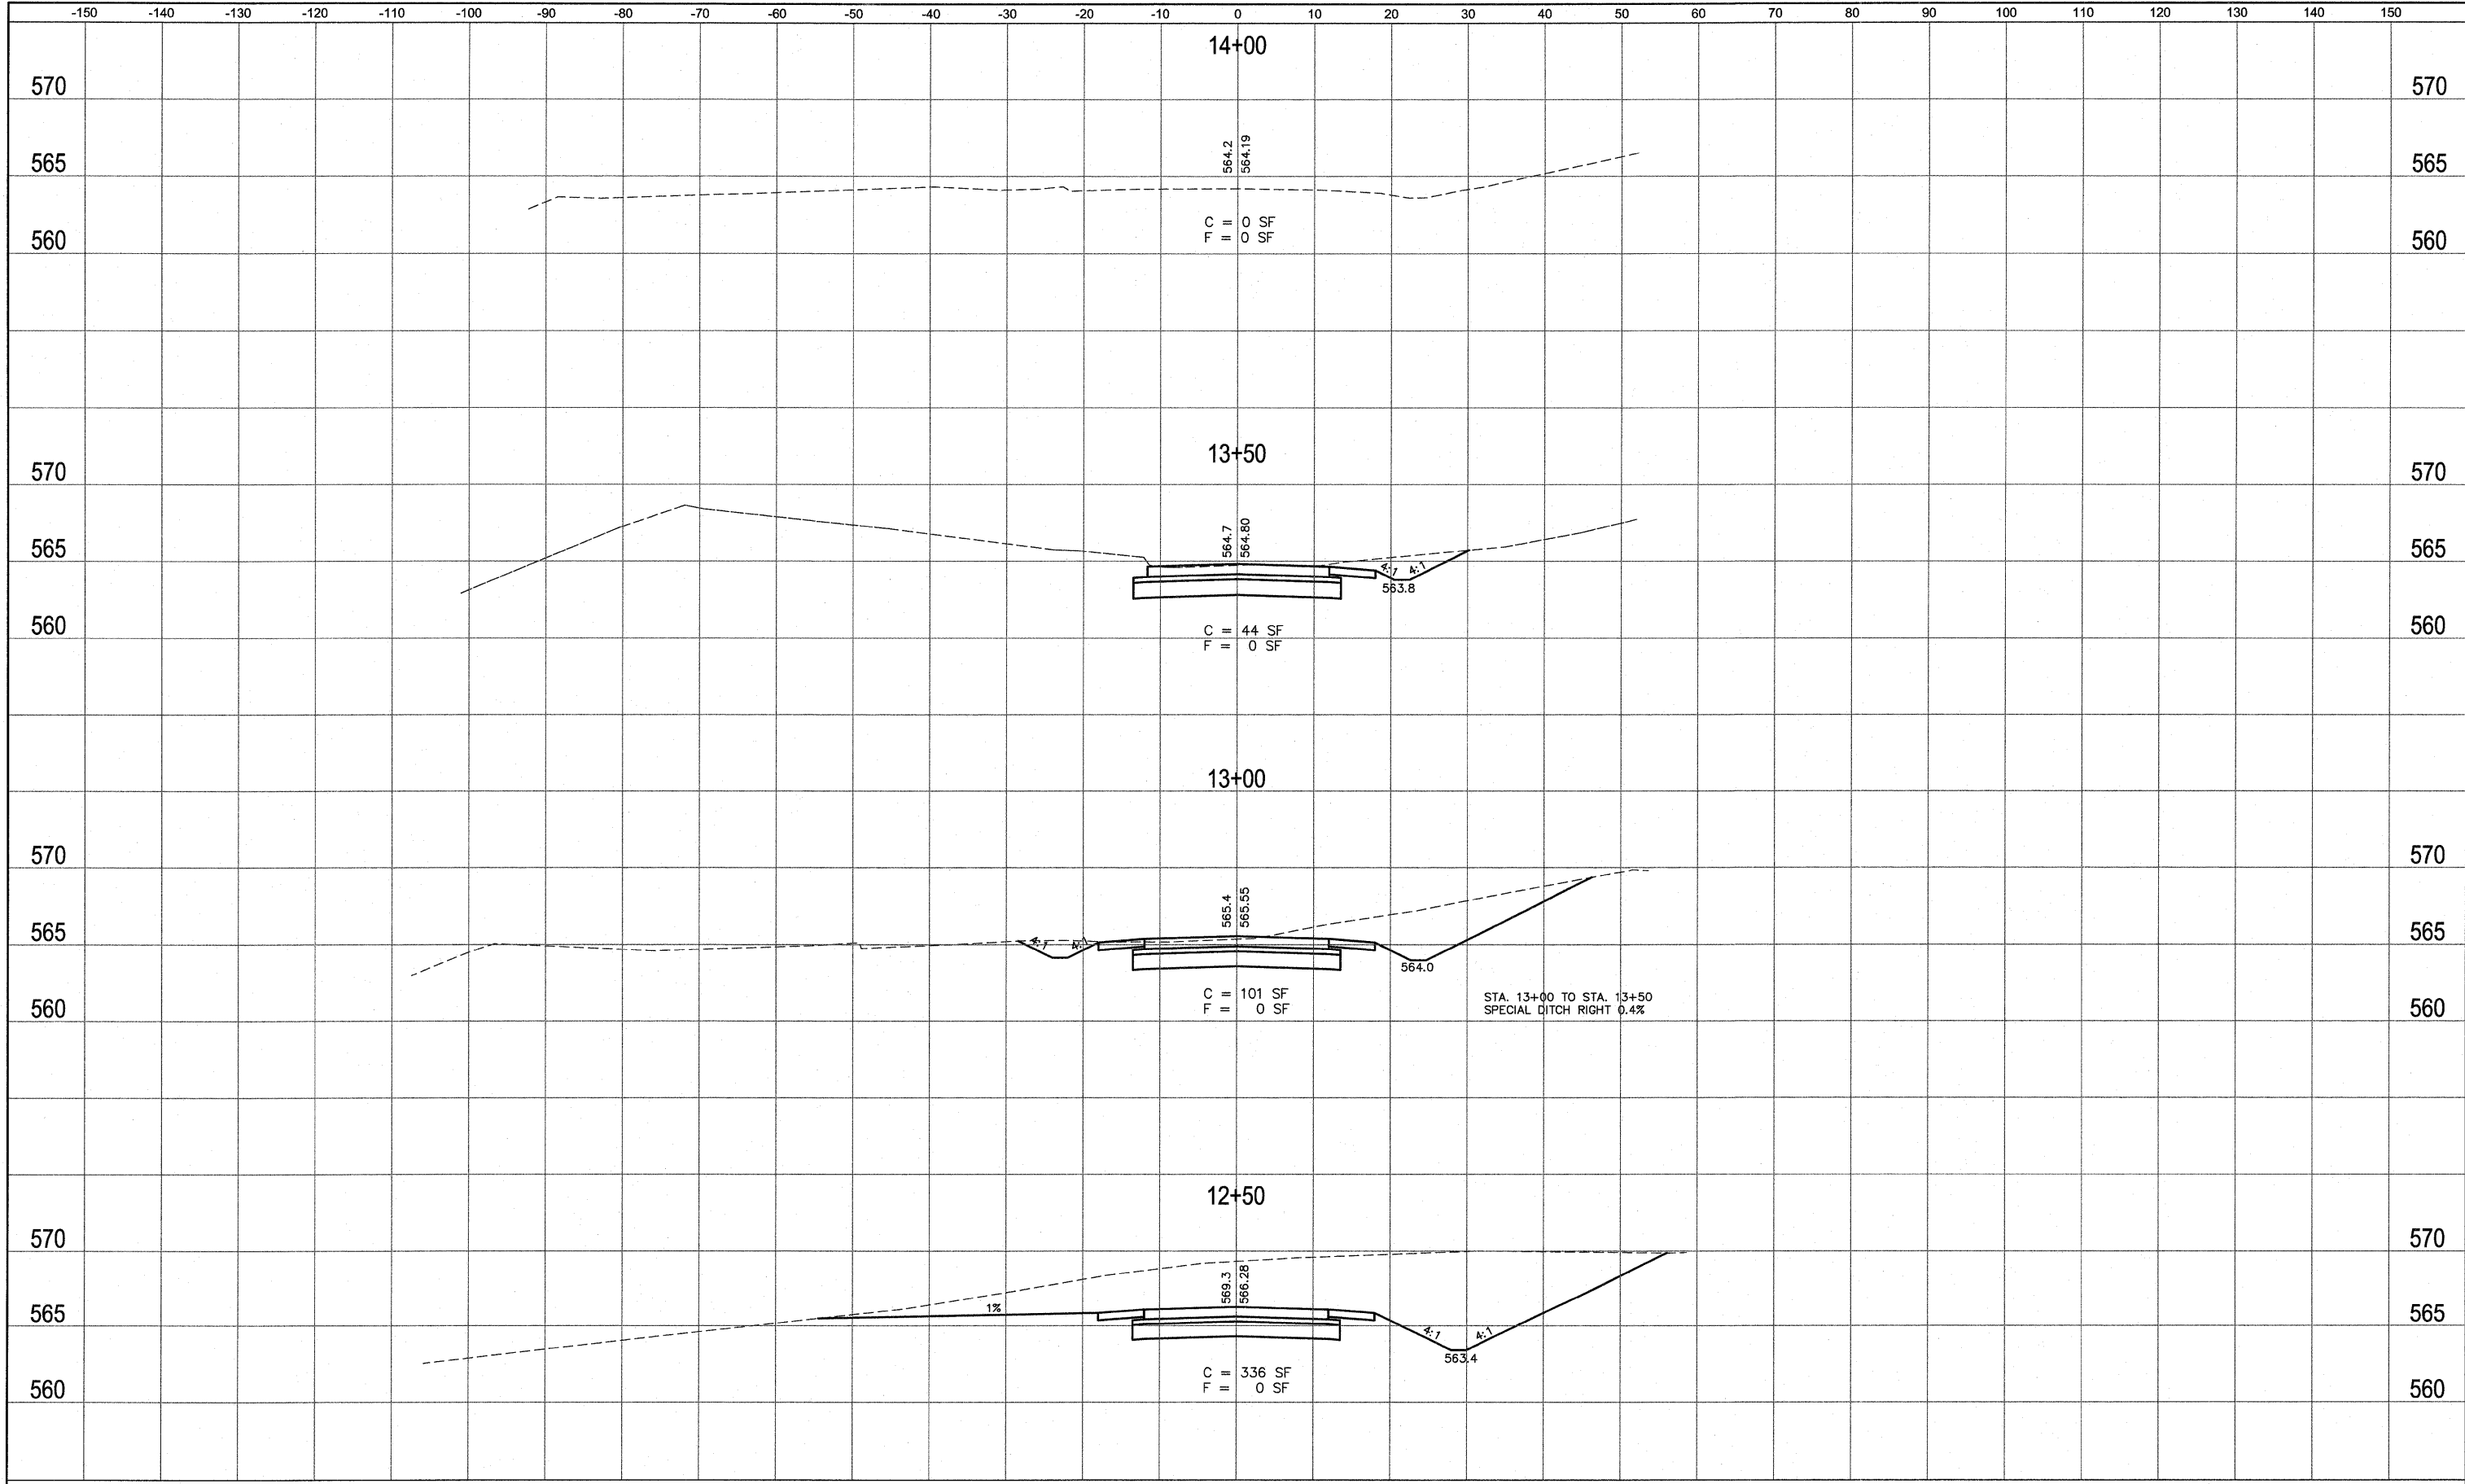

FILE NAME = 519XS01 NORTH RESEARCH DRIVE.DWG	USER NAME = SAM WRIGLEY	DESIGNED - SSM	REVISED -	SOUTHERN ILLINOIS UNIVERSITY EDWARDSVILLE	CROSS SECTIONS NORTH RESEARCH DRIVE		F.A. RTE.	SECTION	COUNTY	TOTAL SHEETS	SHEET NO.	
		DRAWN - SW3	REVISED -		SCALE:	SHEET NO. OF SHEETS	STA. 12+50 TO STA. 14+00	05-00005-00-RP	MADISON	42	28	
		CHECKED - AJG	REVISED -									
		DATE - 2009-03-04	REVISED -									

CONTRACT NO. 97384