


DATE	
BY	
SURVEYED	
FOR	
DATE	
TEMPERATURE	
AREAS CHECKED	
NO.	

DATE	
BY	
SURVEYED	
FOR	
DATE	
TEMPERATURE	
AREAS CHECKED	
NO.	

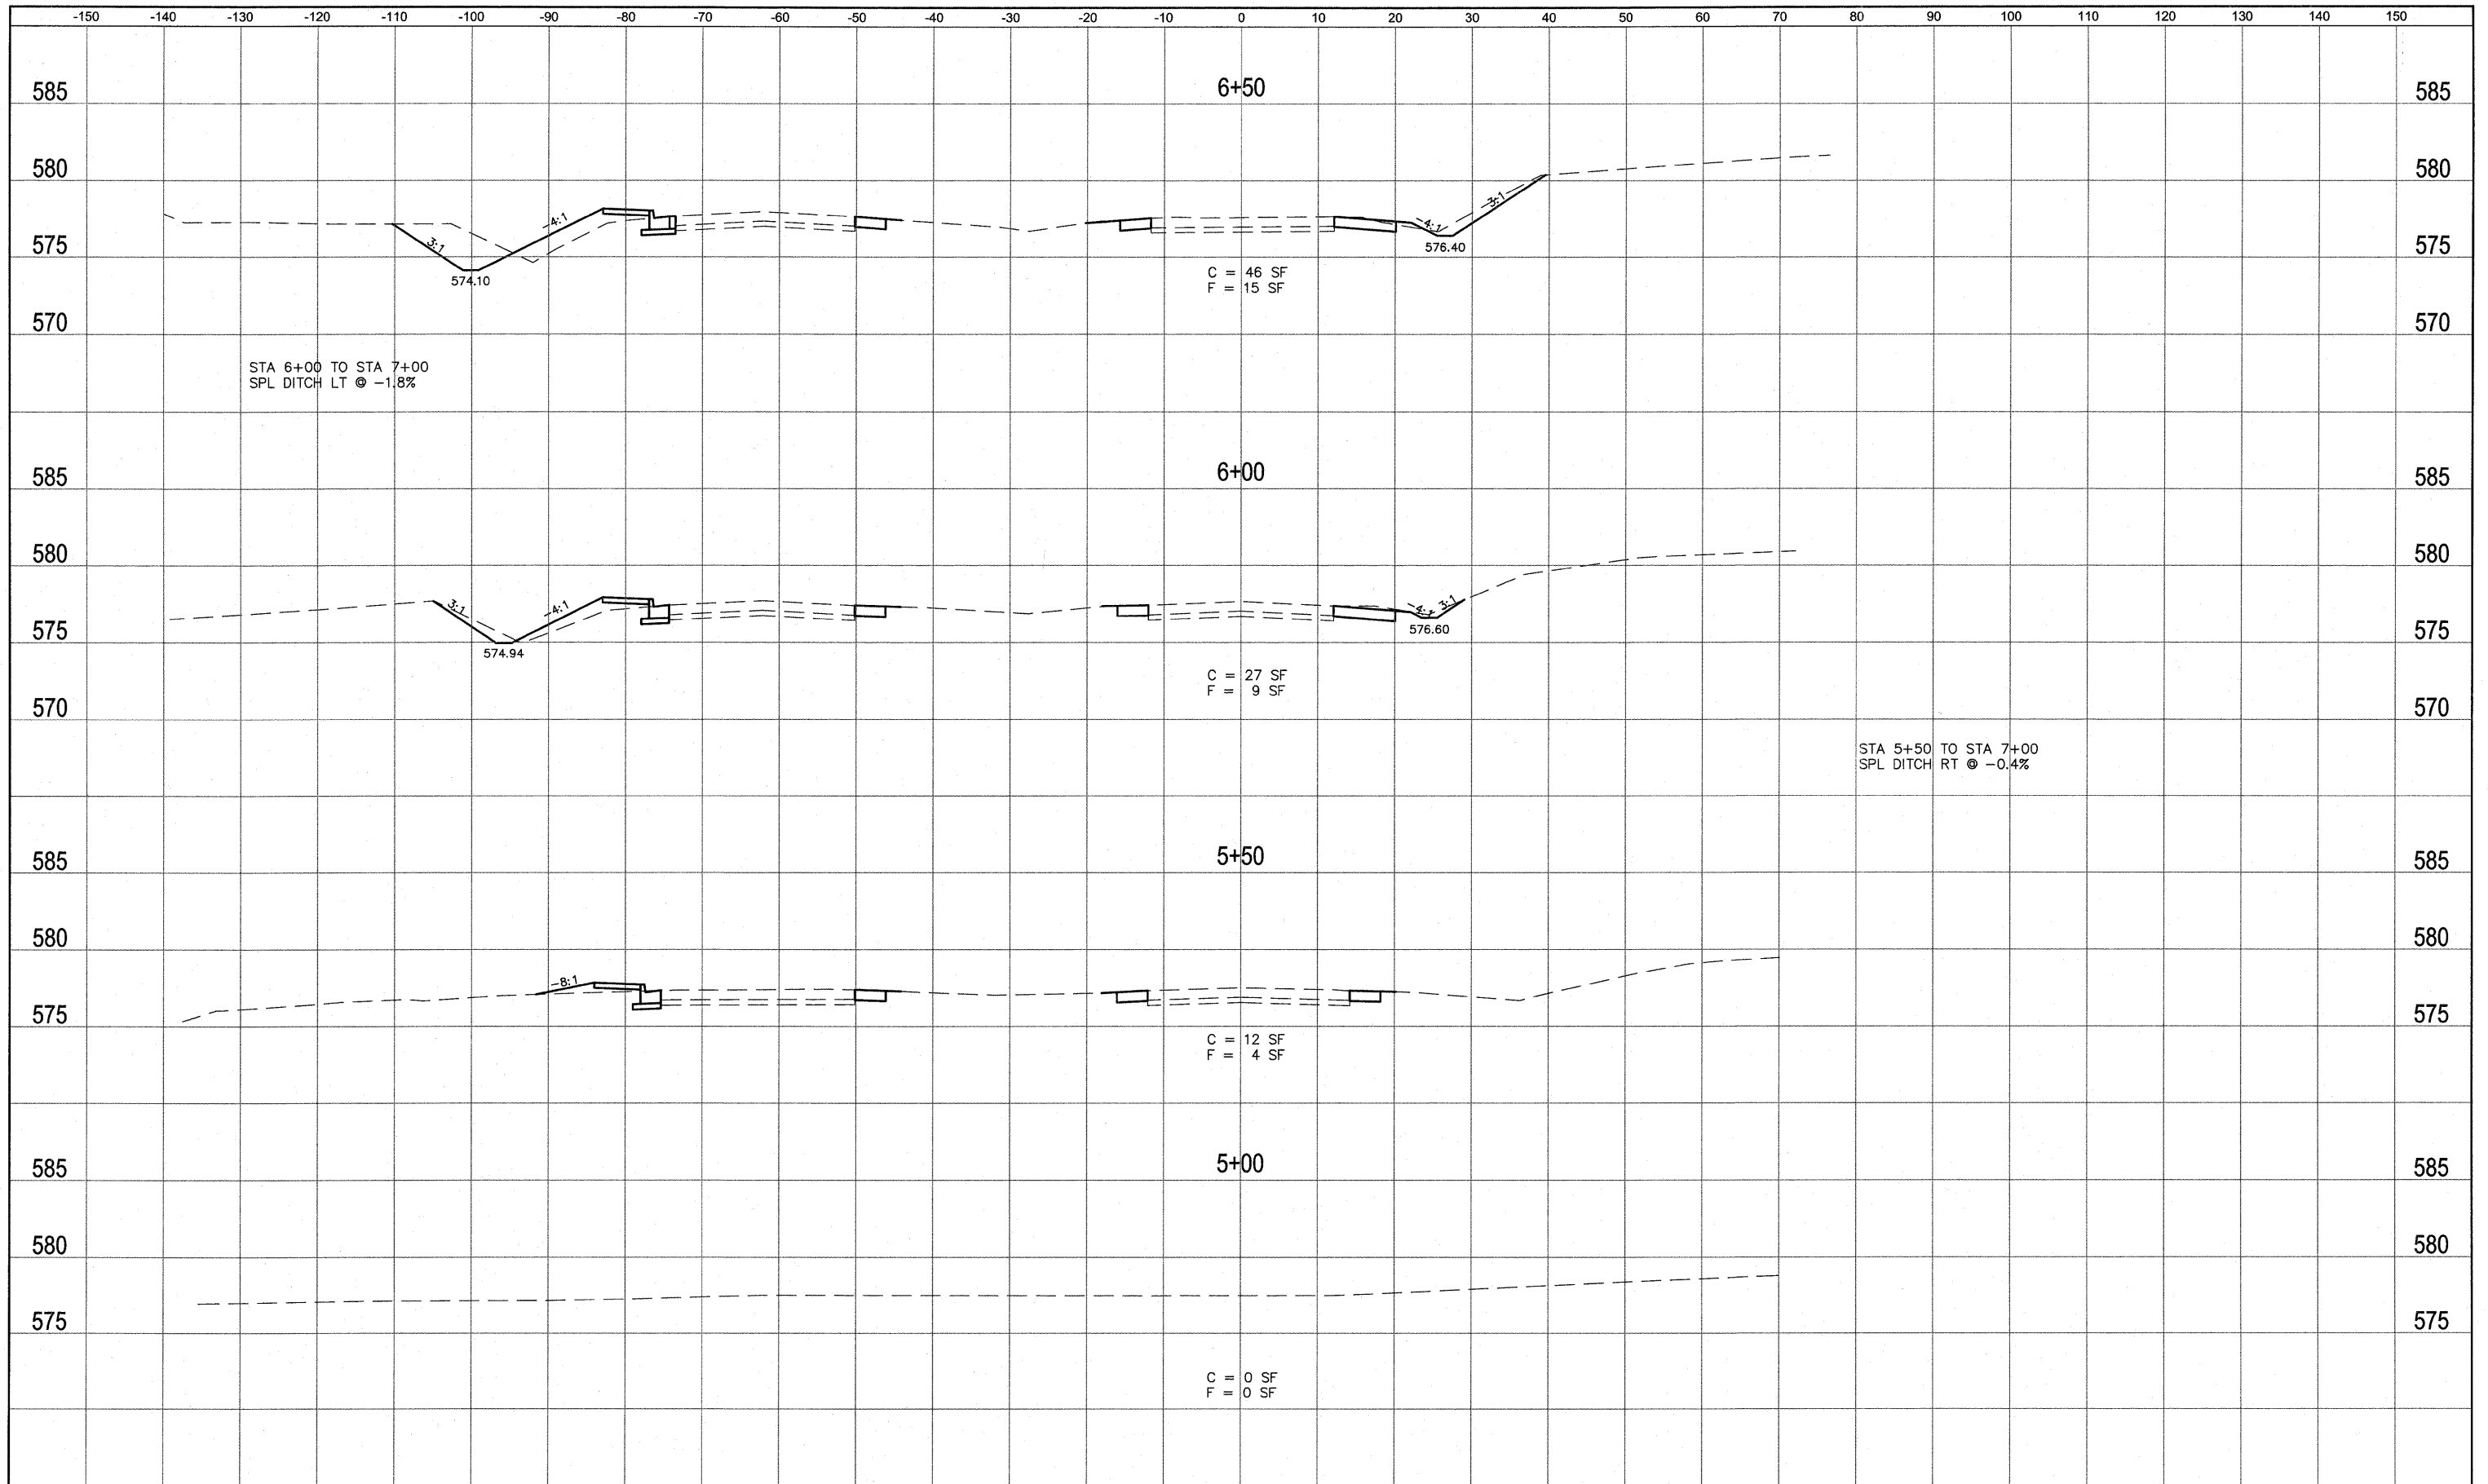

FILE NAME = 519MN02.DWG	USER NAME = SAM WRIGLEY	DESIGNED - AJG	REVISED -	SOUTHERN ILLINOIS UNIVERSITY EDWARDSVILLE	CROSS SECTIONS UNIVERSITY PARK DRIVE		F.A. RTE.	SECTION	COUNTY	TOTAL SHEETS	SHEET NO.
		DRAWN - SW3	REVISED -					05-00005-00-RP	MADISON	42	30
		CHECKED - TLC	REVISED -								
		DATE - 2009-03-17	REVISED -								
		PLOT SCALE = 1/8" = 1'			SCALE:	SHEET NO. ___ OF ___ SHEETS	STA. _____ TO STA. _____	FED. ROAD DIST. NO. _____	ILLINOIS	FED. AID PROJECT	CONTRACT NO. 97384