


DATE	
BY	
SURVEYED	
PLANNED	
TEMPLATE	
AREAS	
AREAS CHECKED	
NO.	
FINAL SURVEY	
NOTE BOOK	

DATE	
BY	
SURVEYED	
PLANNED	
TEMPLATE	
AREAS	
AREAS CHECKED	
NO.	
ORIGINAL SURVEY	
NOTE BOOK	

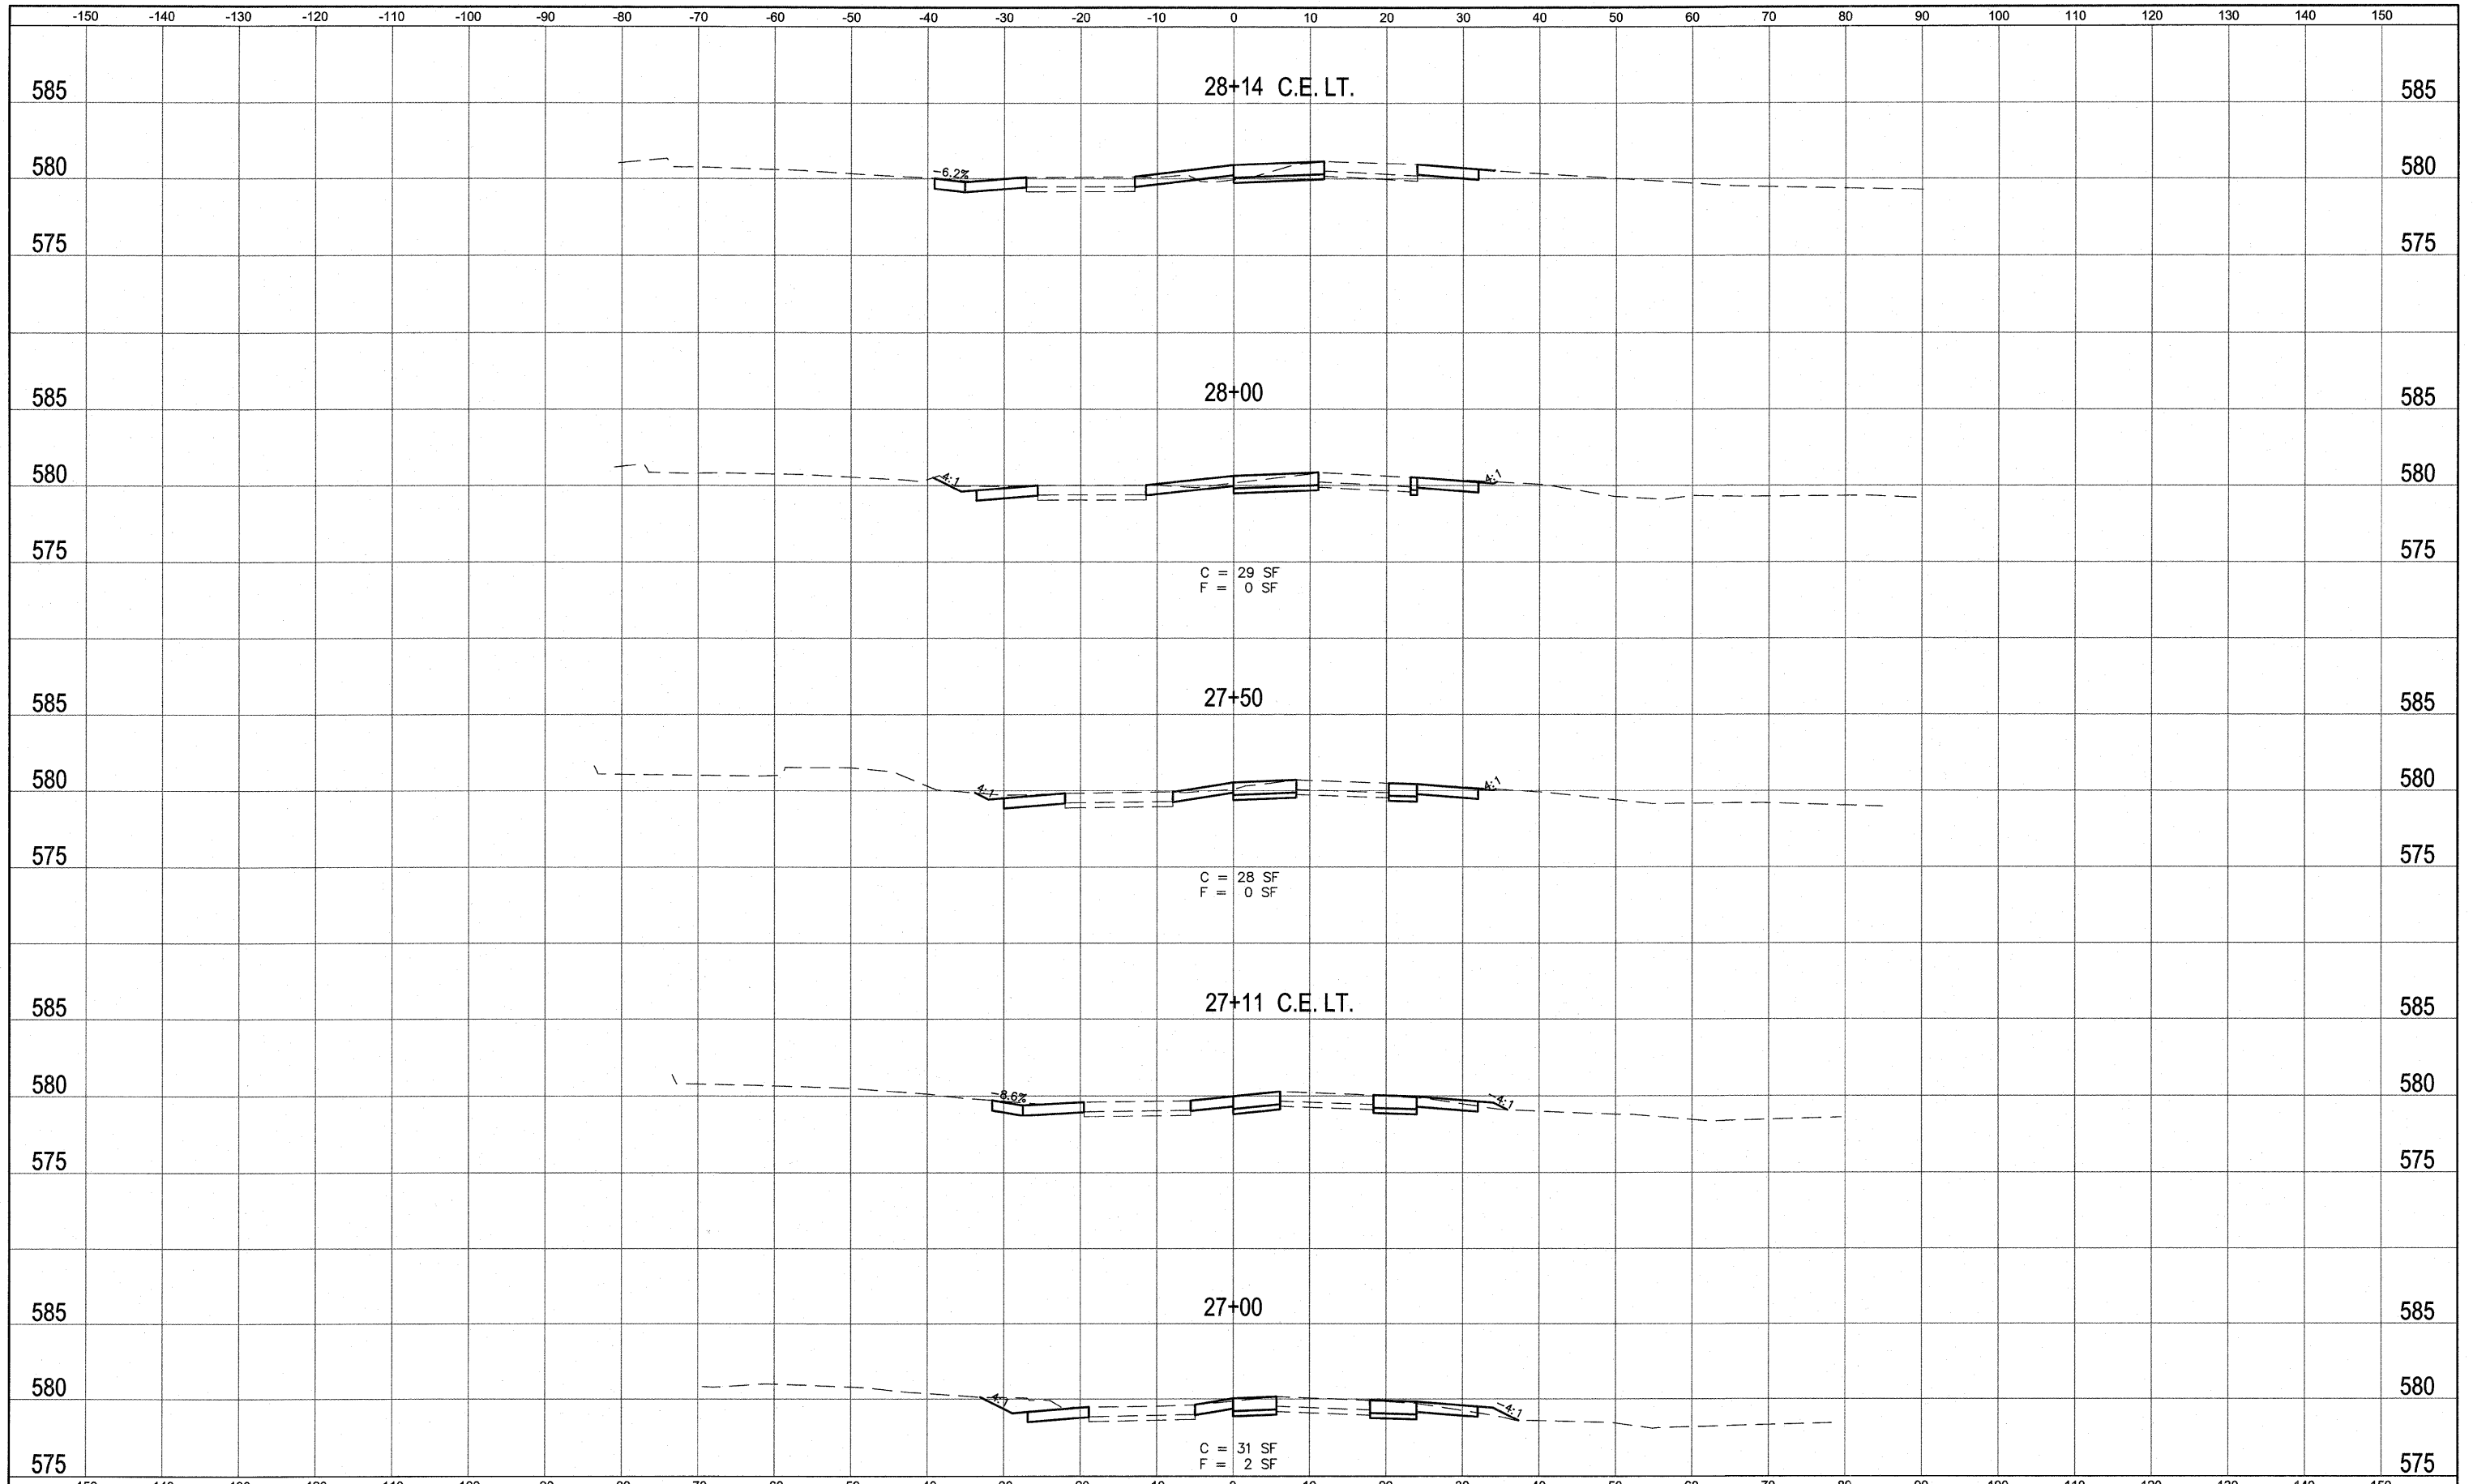

FILE NAME = 519MN02.DWG	USER NAME = SAM WRIGLEY	DESIGNED - AJG	REVISED -	<b>SOUTHERN ILLINOIS UNIVERSITY EDWARDSVILLE</b>	<b>CROSS SECTIONS UNIVERSITY PARK DRIVE</b>		F.A. RTE.	SECTION	COUNTY	TOTAL SHEETS	SHEET NO.	
		DRAWN - SW3	REVISED -					05-00005-00-RP	MADISON	42	41	
		CHECKED - TLC	REVISED -									CONTRACT NO. 97384
		DATE - 2009-03-17	REVISED -			SCALE:	SHEET NO. OF SHEETS	STA. TO STA.	FED. ROAD DIST. NO.	ILLINOIS	FED. AID PROJECT	