


DATE	
BY	
SURVEYED	
TEMPLATE	
AREAS CHECKED	
FINAL SURVEY NOTEBOOK NO.	

DATE	
BY	
SURVEYED	
TEMPLATE	
AREAS CHECKED	
ORIGINAL SURVEY NOTEBOOK NO.	

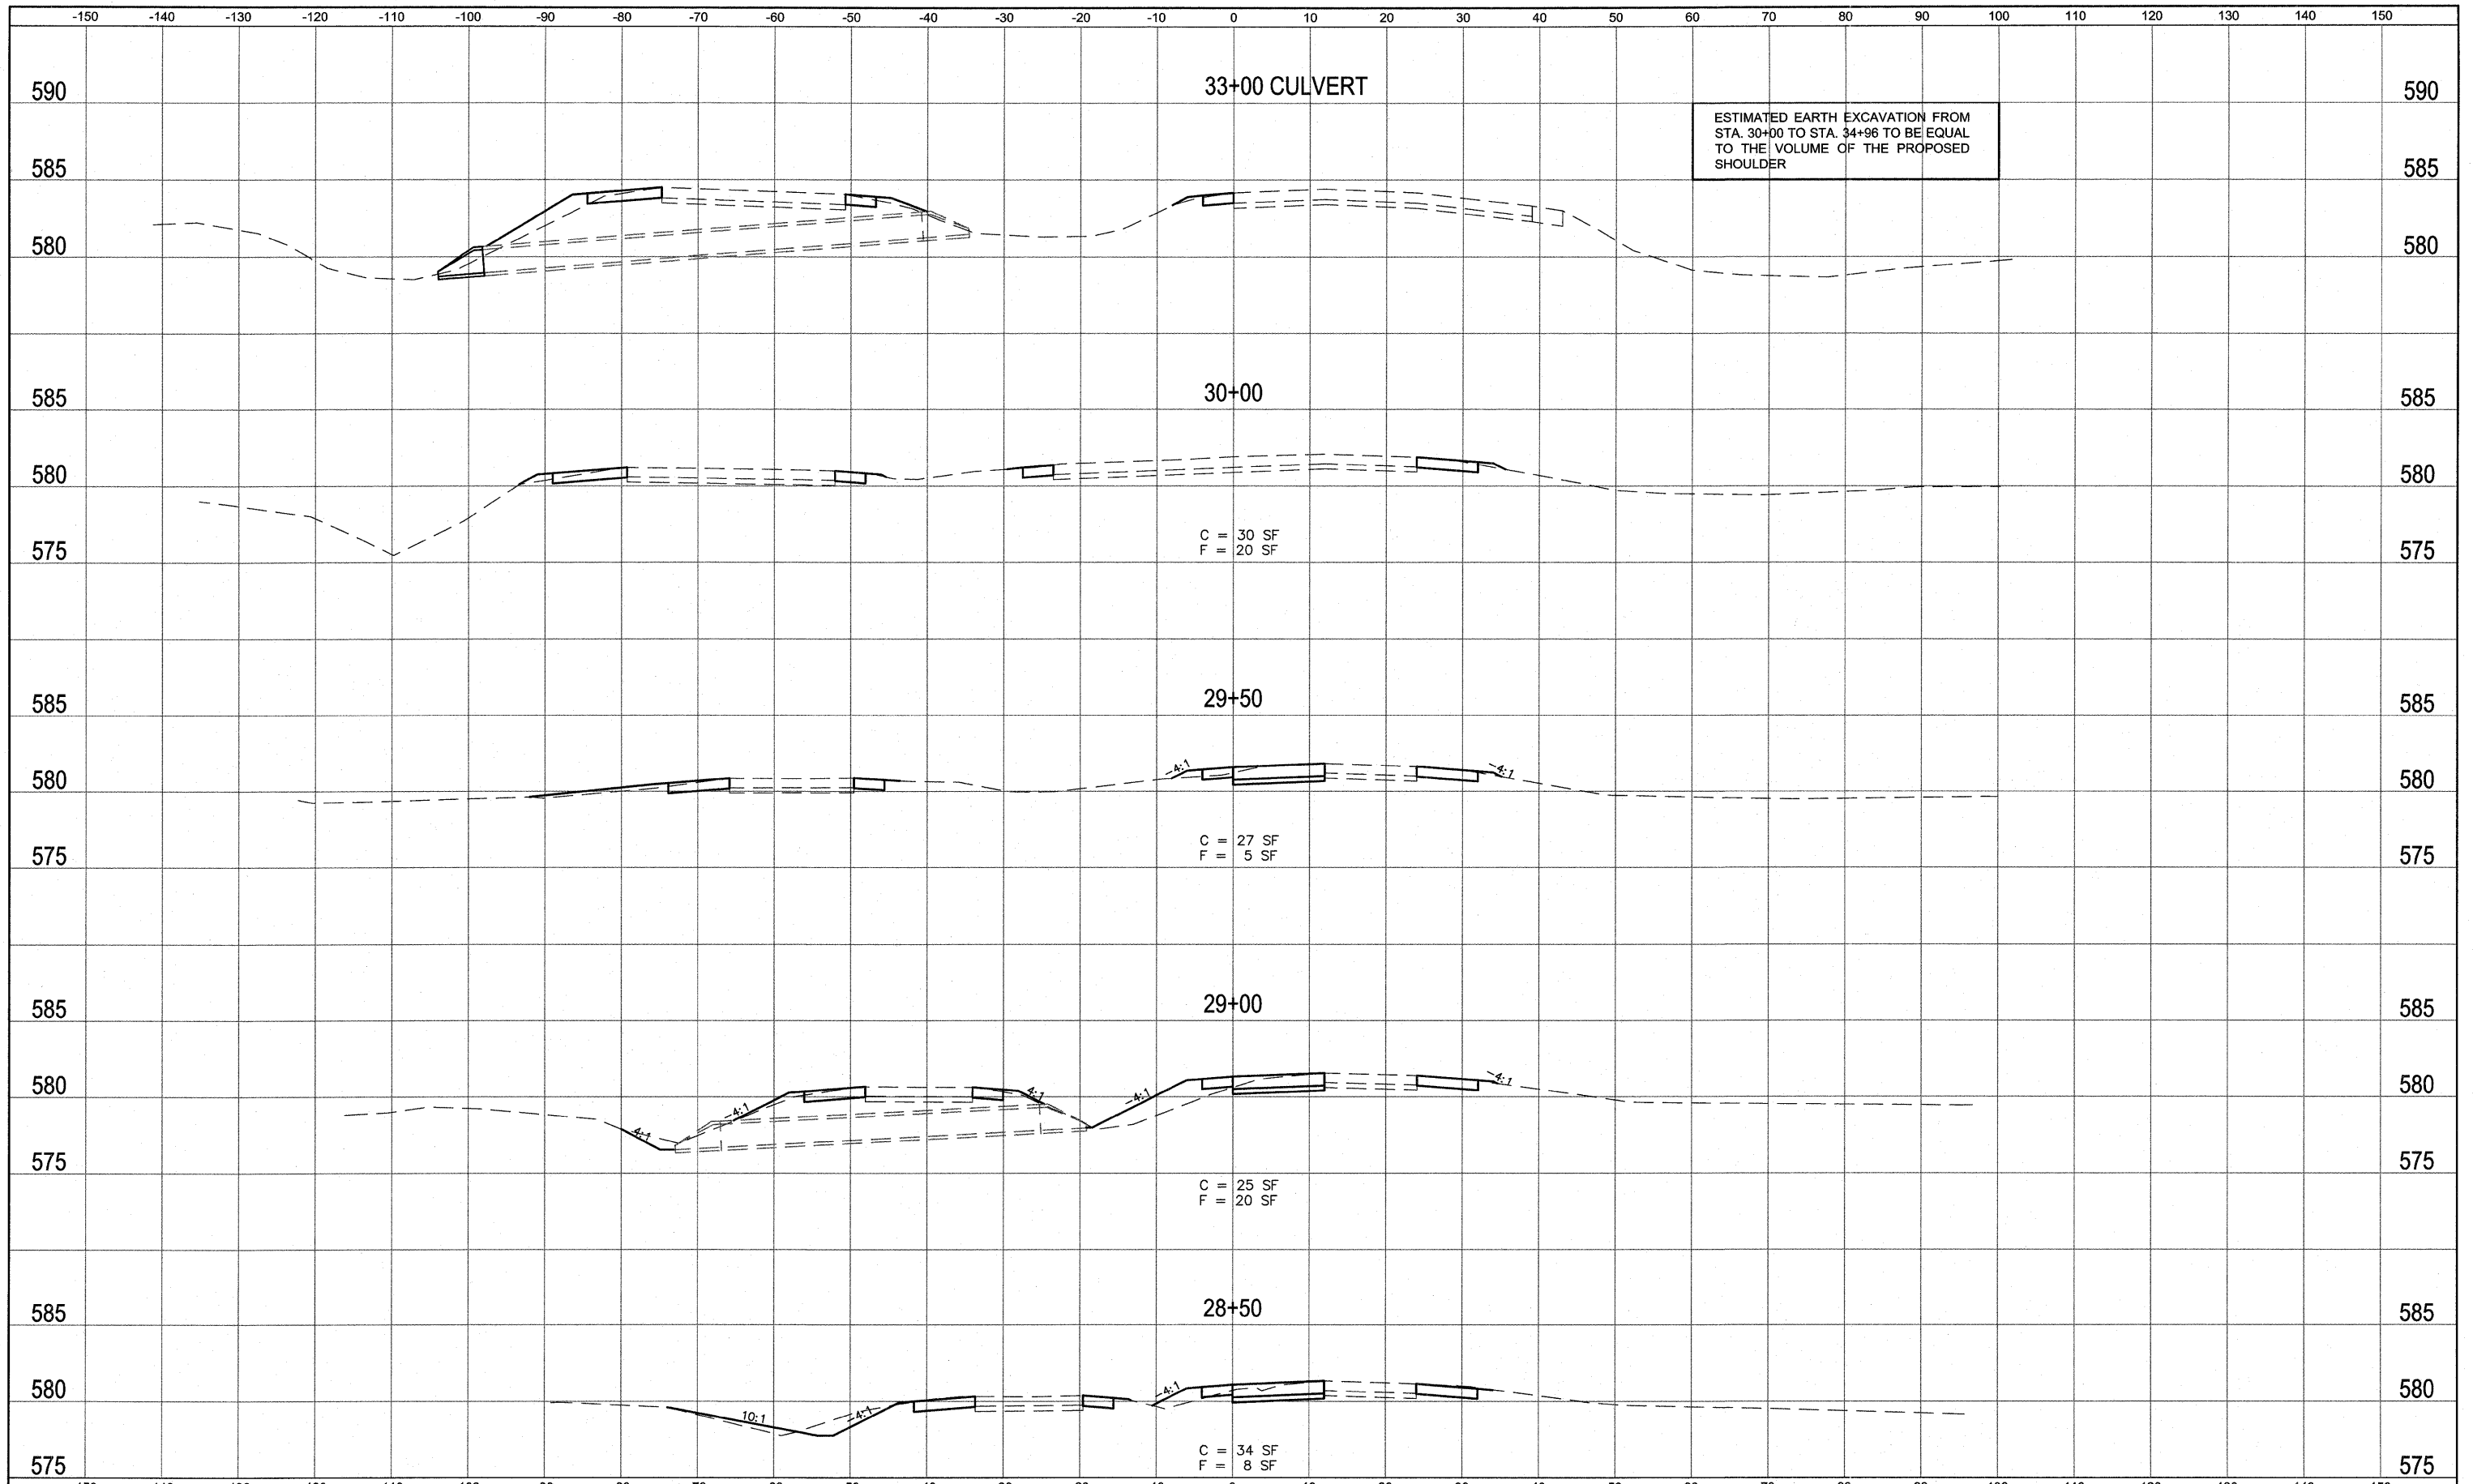

FILE NAME = 519MN02.DWG
 USER NAME = SAM WRIGLEY
 PLOT SCALE = 1/4" = 1'
 PLOT DATE = 2009-05-07

DESIGNED - AJG
 DRAWN - SW3
 CHECKED - TLC
 DATE - 2009-03-17

REVISED -
 REVISED -
 REVISED -
 REVISED -



CROSS SECTIONS
 UNIVERISTY PARK DRIVE
 SCALE: SHEET NO. ___ OF ___ SHEETS STA. ___ TO STA. ___

F.A. RTE.	SECTION	COUNTY	TOTAL SHEETS	SHEET NO.
	05-00005-00-RP	MADISON	42	42
FED. ROAD DIST. NO. ILLINOIS FED. AID PROJECT			CONTRACT NO. 91384	