



F.A.U. ROUTE	SECTION	COUNTY	TOTAL SHEETS	SHEET NUMBER
VARIOUS	09-00070-00-RS	MARION	10	7
FEDERAL AID PROJECT			CONTRACT 97388	

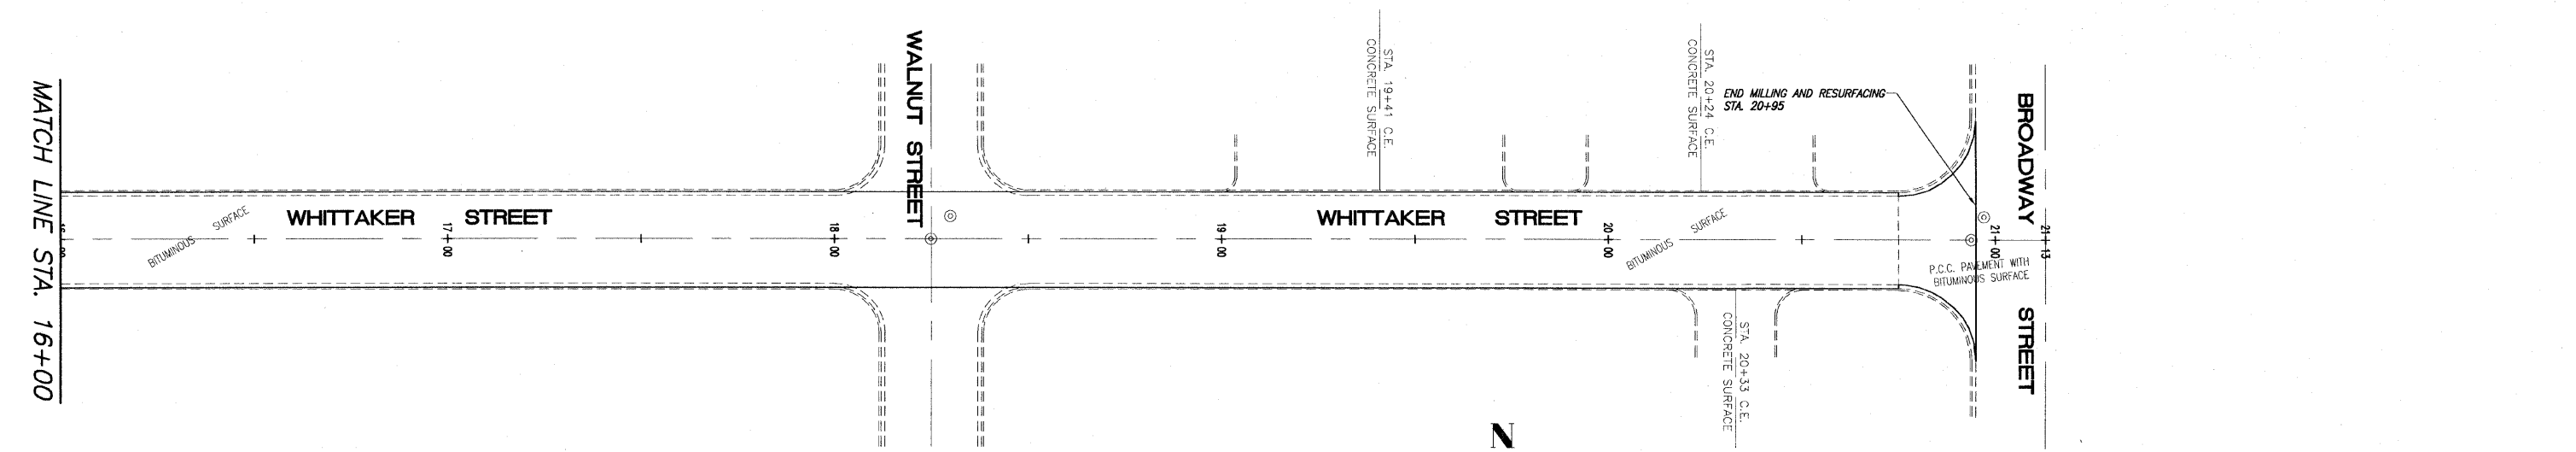

LEGEND

- STORM SEWER INLET
- ⊕ GRATED STORM SEWER INLET
- ⊙ MANHOLE
- ⊗ WATER METER
- ⊕ WATER VALVE
- ⊗ GAS VALVE
- ⊕ FIRE HYDRANT
- ⊕ UTILITY OR POWER POLE
- ⊕ GUY WIRE
- ⊕ LIGHT STANDARD
- ⊕ TRAFFIC SIGNS

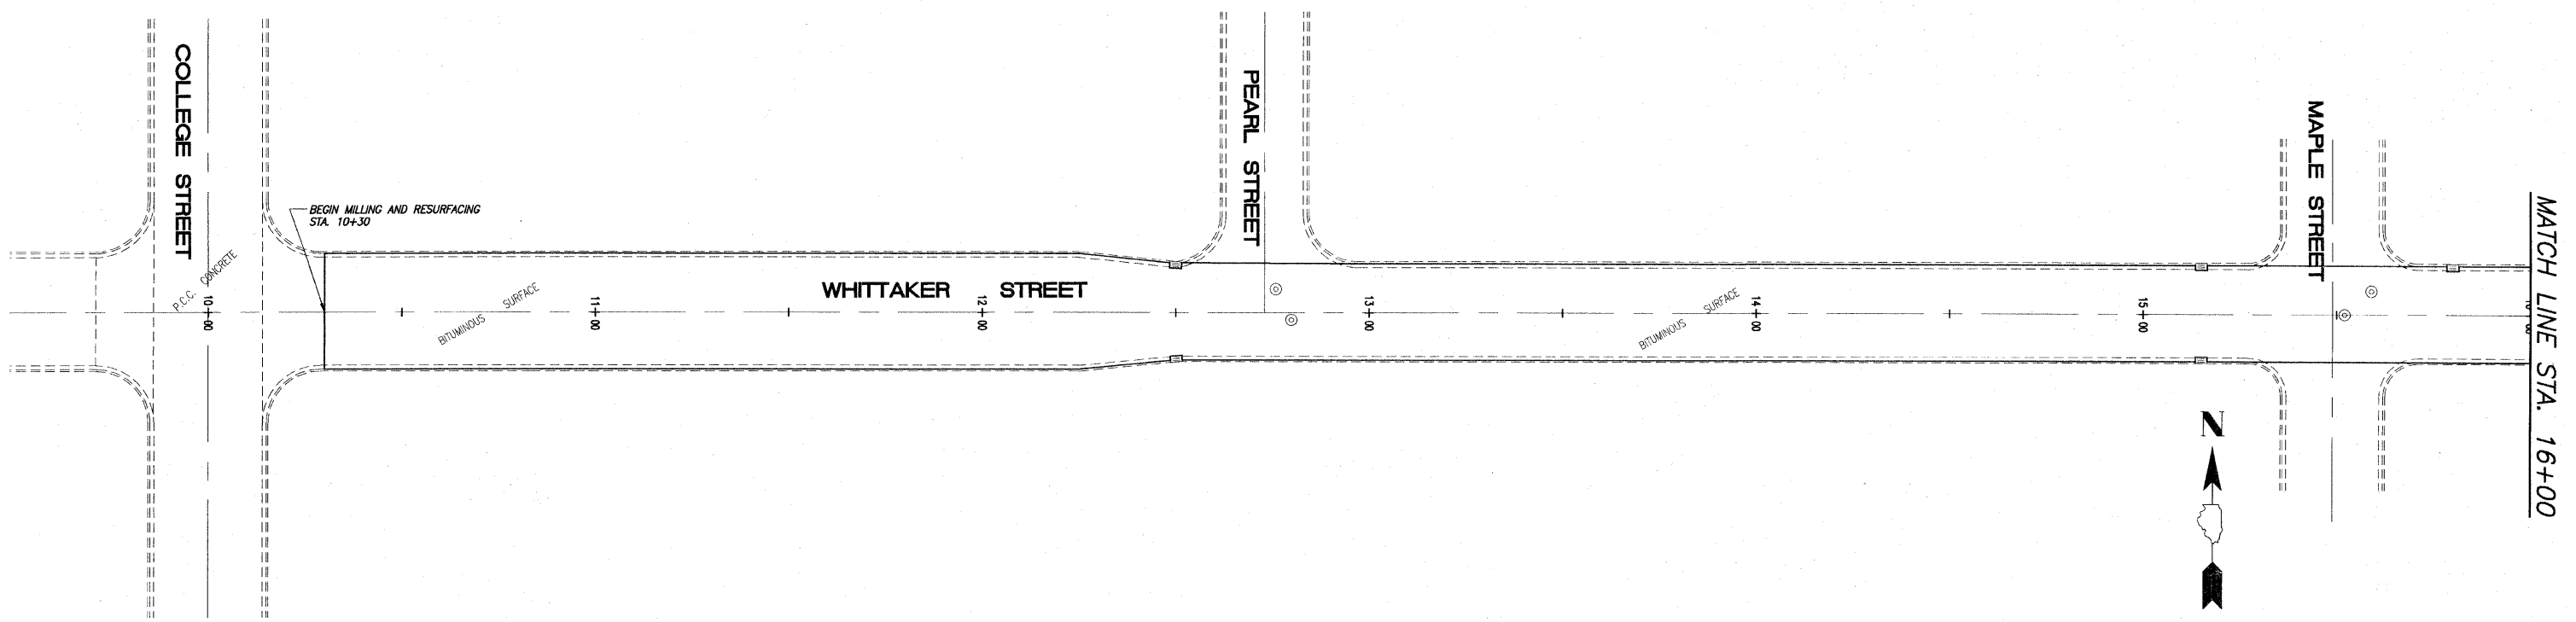