


TR	SECTION	COUNTY	TOTAL SHEETS	SHEET NO.
237	06-02123-00-BR	WHITE	12	3
FED. ROAD DIST. NO. 9		ILLINOIS	LITTLE WABASH TRIB	
PROJECT * BR05-19329		CONTRACT * 99364		
LEC JOB * H081013WH				

423 W. 3RD ST.  
P.O. BOX 160  
MT. CARMEL, IL  
62863  
PHONE:  
(618)-262-8651  
FAX:  
(618)-263-3327

405 W. STATE ST.  
SUITE 1  
PRINCETON, IN  
47670  
PHONE:  
(812)-386-7611  
FAX:  
(812)-385-2812









PROFESSIONAL  
DESIGN FIRM  
LAND SURVEY &  
PROFESSIONAL  
ENGINEERING  
CORPORATION  
184-000887  
(62-032435)(95-002769)

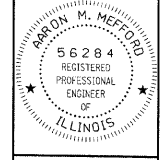

AARON M. MEFFORD  
NAME  
*Aaron Mefford*  
SIGNATURE  
6/4/09  
DATE  
11-30-09  
EXPIRES

TOWNSHIP ROUTE 237  
OVER LITTLE WABASH TRIBUTARY  
WHITE COUNTY, ILLINOIS

SHEET TITLE:  
CROSS-SECTIONS  
SCALE: 1" = 5'  
BY: AMM  
DATE: 4/20/09  
REV:  
3 OF 12 SHEETS  
SHEET NO. 3

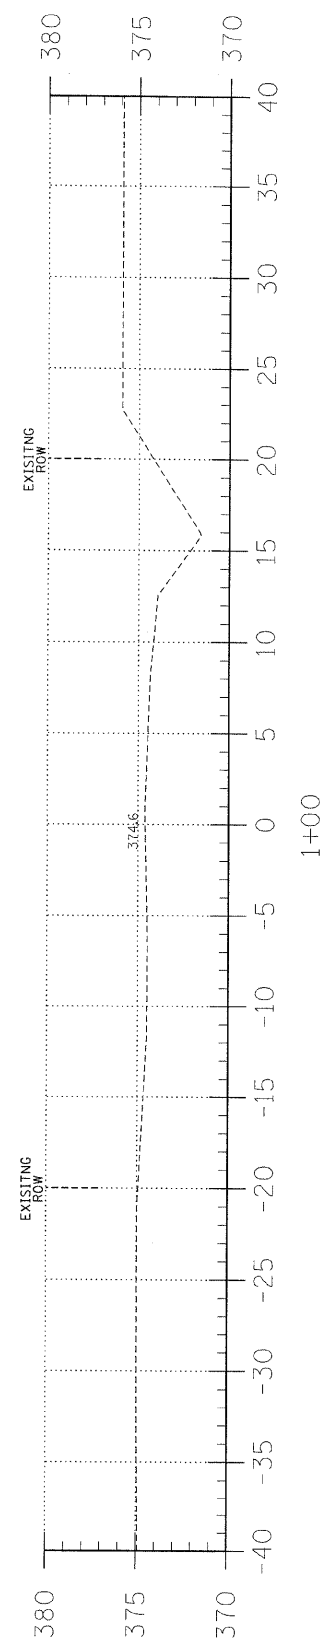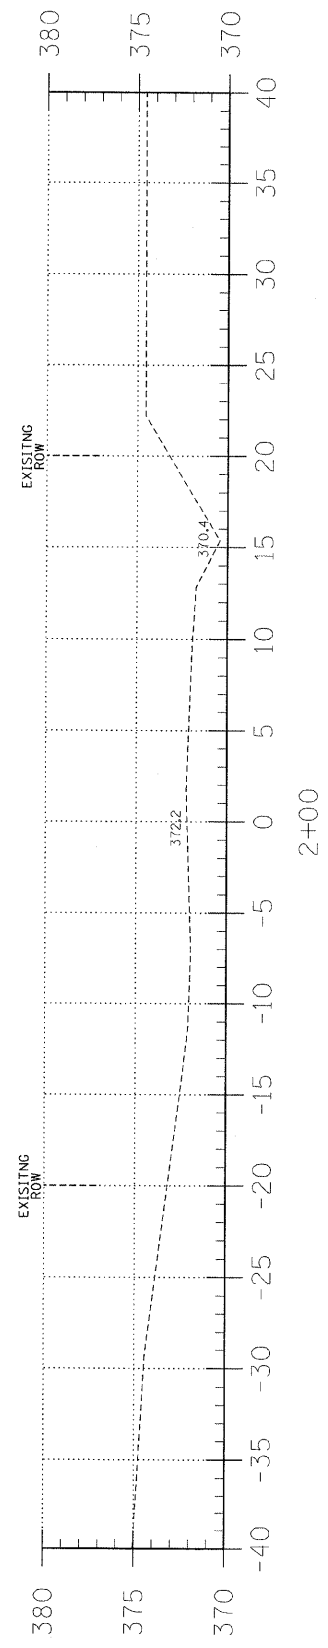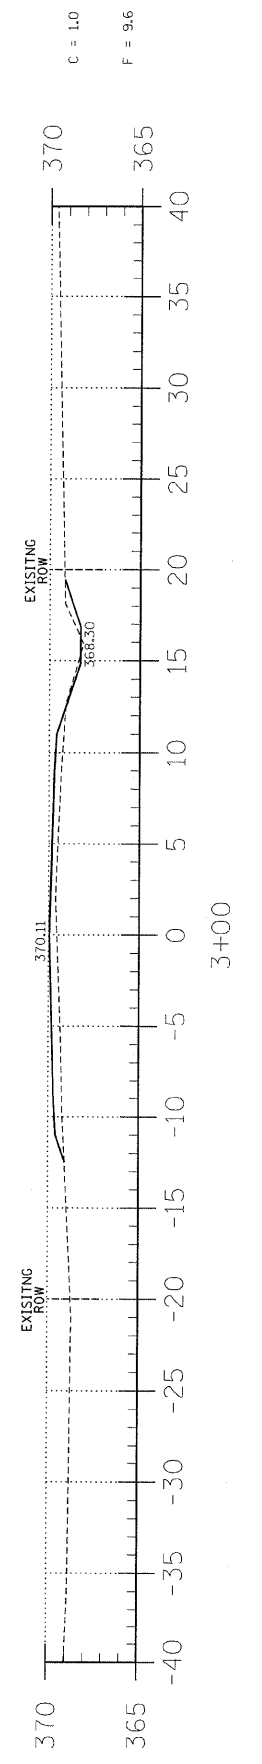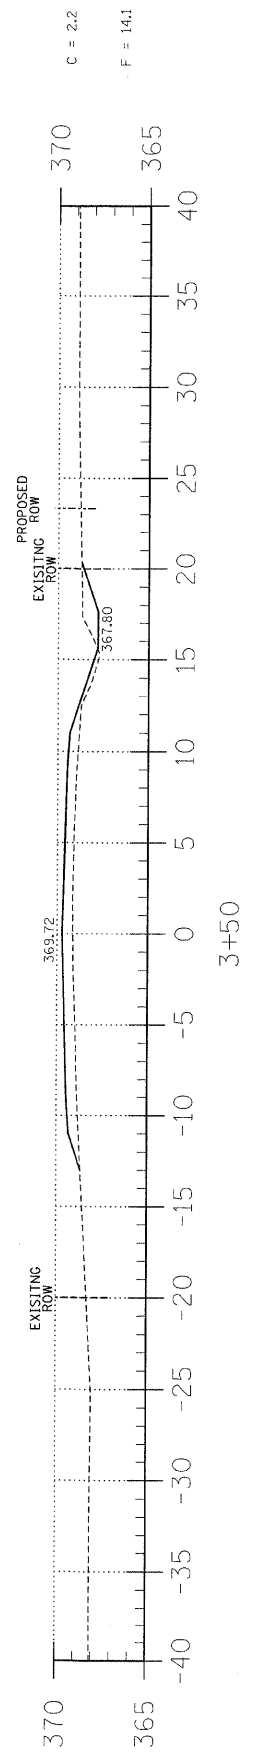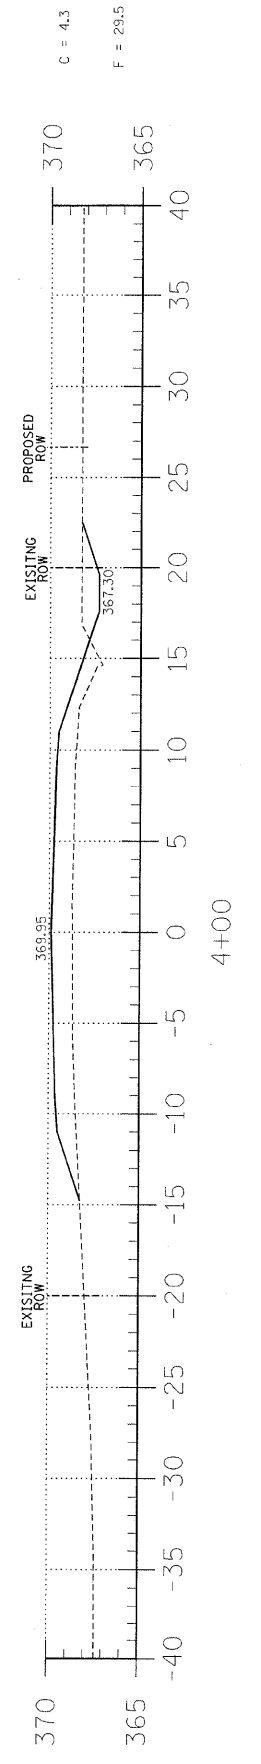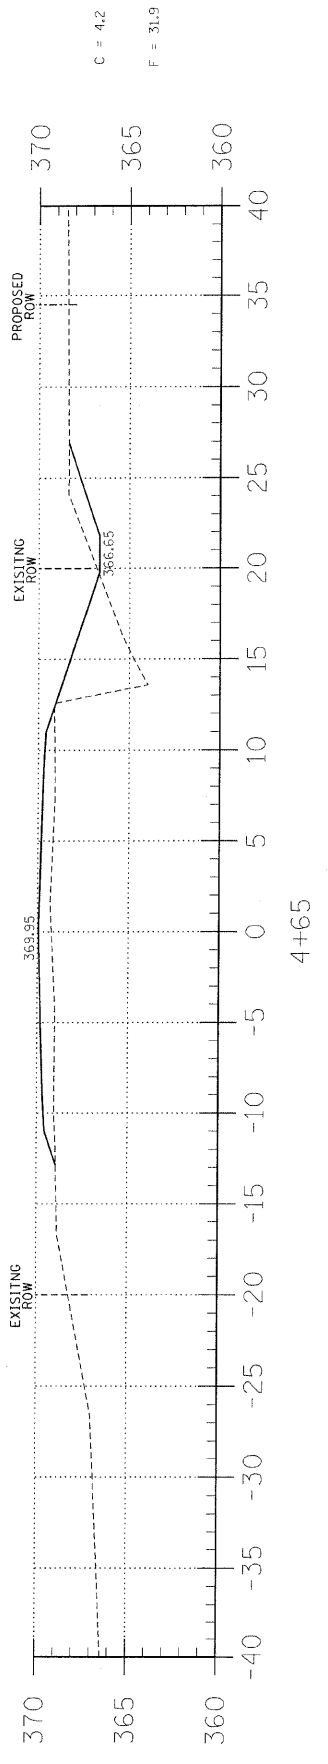

EARTHWORK SCHEDULE

LOCATION	EARTH EXCAVATION	CHANNEL EXCAVATION	ESTIMATED UNSUITABLE MATERIAL	SUITABLE MATERIAL ADJUSTED FOR SHRINKAGE	EMBANKMENT	EARTHWORK BALANCE WASTE (+) OR SHORTAGE (-)
	CUBIC YARD	CUBIC YARD	CUBIC YARD	CUBIC YARD	CUBIC YARD	CUBIC YARD
STA 0+00 TO 4+70.8	24.0	0.0	0.0	18.0	143.2	-125.2
STA 4+70.8 TO 5+29.2	0.0	220.0	110.0	82.5	0.0	82.5
STA 5+29.2 TO 10+00	625.0	0.0	0.0	468.8	0.1	468.7
1 FIELD ENTRANCE	0.0	0.0	0.0	0.0	0.0	0.0
TOTAL	649.0	220.0	110.0	569.3	143.3	426.0