

INDEX OF SHEETS

- 1. COVER SHEET
- 2. GENERAL NOTES
- 3. SUMMARY OF QUANTITIES
- 4. TYPICAL SECTION
- 5. SCHEDULES
- 6. TEMPORARY INFORMATION SIGNING

HIGHWAY STANDARDS


000001-09	STANDARD SYMBOLS, ABBREVIATIONS AND PATTERNS
001006	DECIMAL OF AN INCH AND OF A FOOT
442201-04	CLASS C AND D PATCHES
701001-02	OFF-ROAD OPERATIONS 2L, 2W, MORE THAN 15' AWAY
701006-05	OFF-ROAD OPERATIONS 2L, 2W, 15' TO 24" FROM PAVEMENT EDGE
701301-04	LANE CLOSURE, 2L, 2W, SHORT TIME OPERATIONS
701336-07	LANE CLOSURE, 2L, 2W, WORK AREAS IN SERIES, FOR SPEEDS ≥ 45 MPH
701901-11	TRAFFIC CONTROL DEVICES

IMPROVEMENT ENDS

MCLEAN COUNTY LINE (L.M. 4.30)

IMPROVEMENT BEGINS

IL ROUTE 47 & 165 (L.M. 0.00)

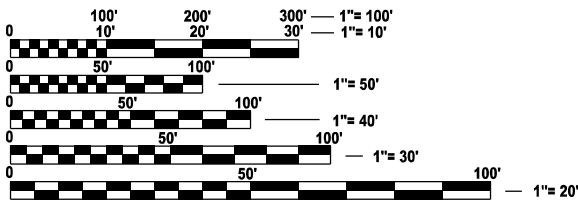

FULL SIZE PLANS HAVE BEEN PREPARED USING STANDARD ENGINEERING SCALES. REDUCED SIZED PLANS WILL NOT CONFORM TO STANDARD SCALES. IN MAKING MEASUREMENTS ON REDUCED PLANS, THE ABOVE SCALES MAY BE USED.

J.U.L.I.E.
JOINT UTILITY LOCATION INFORMATION FOR EXCAVATION
1-800-892-0123
OR 811


PROJECT ENGINEER JUNIOR SENAT P.E.
UNIT CHIEF RON WOODSHANK
DISTRICT 3 (815) 434-6131
CONTRACT NO. 66T21

STATE OF ILLINOIS
DEPARTMENT OF TRANSPORTATION

PROPOSED
HIGHWAY PLANS

F.A.S ROUTE 2484 (IL 165)
SECTION (128)PP
PAVEMENT PATCHING
FORD COUNTY


C-93-051-26

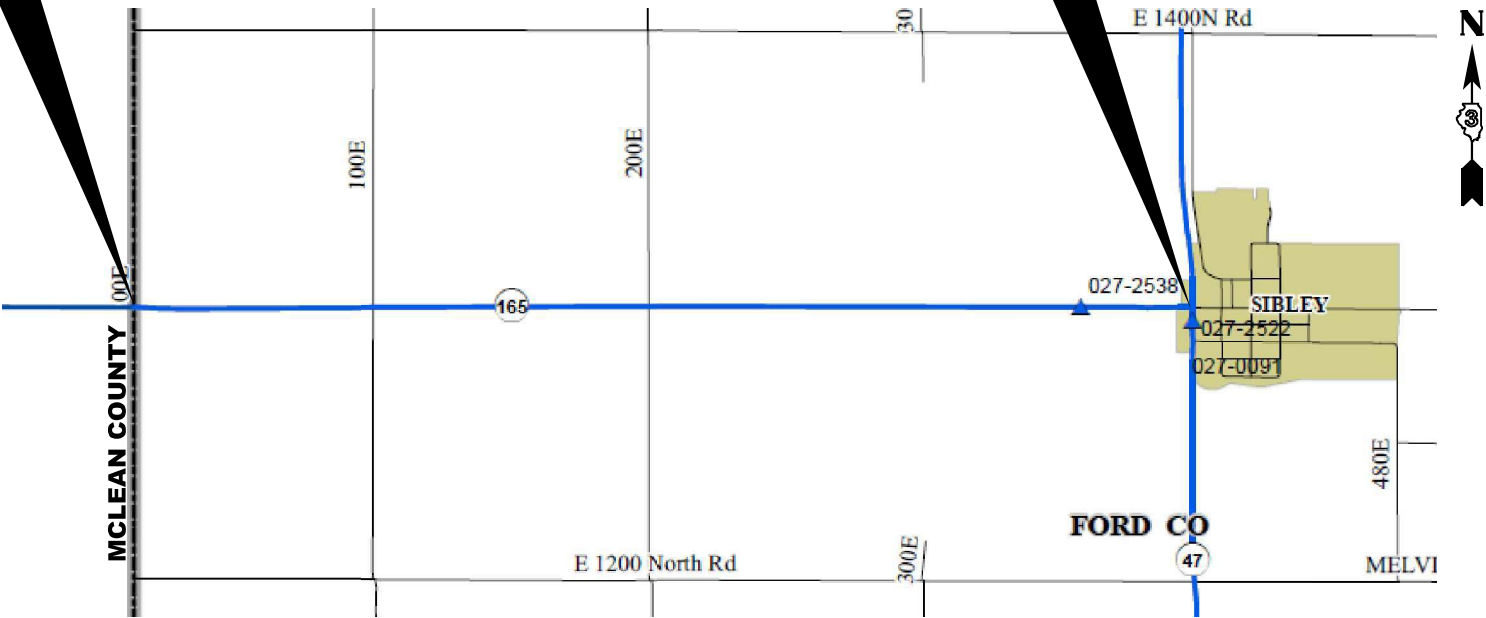

GROSS LENGTH = 22,176 FT. = 4.20 MILE
NET LENGTH = 2,338 FT. = 0.44 MILE

F.A.S. RTE.	SECTION	COUNTY	TOTAL SHEETS	SHEET NO.
2484	(128)PP	FORD	6	1
		ILLINOIS	CONTRACT NO. 66T21	

D-93-030-26

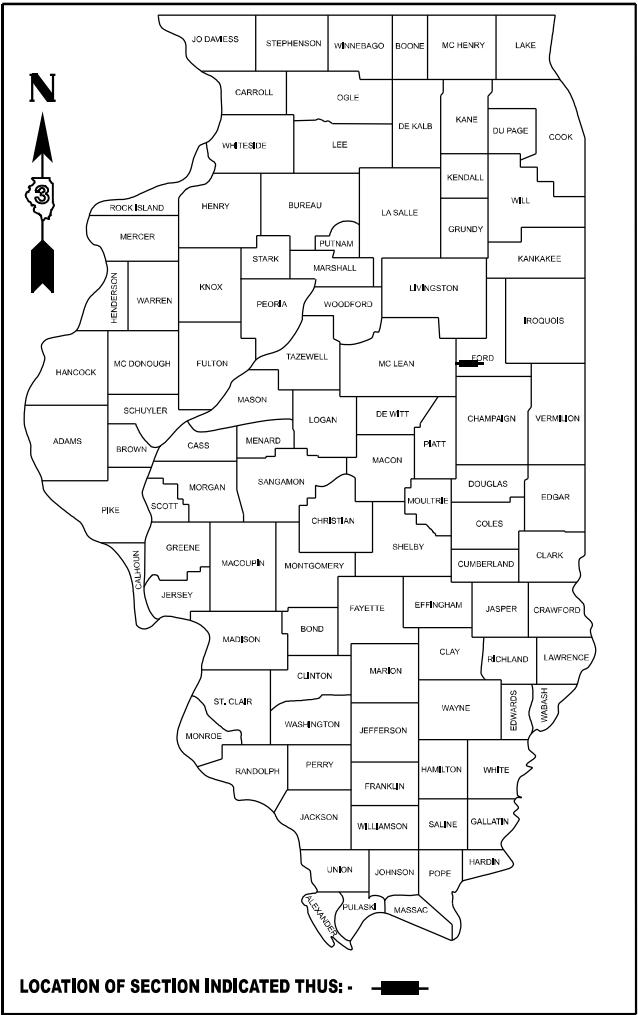

FUNCTIONAL CLASSIFICATION

RURAL - MAJOR COLLECTOR

F.A.S. ROUTE 2484 (IL 165)

2025 ADT = 625

P.V. 87.0 % S.U. 3.0 % M.U. 10.0 %

STATE OF ILLINOIS
DEPARTMENT OF TRANSPORTATION

SUBMITTED MAY 11 20 26
Julia Thompson REGIONAL ENGINEER
June 26 20 26
S. E. E. T. K. ENGINEER OF DESIGN AND ENVIRONMENT
June 26 20 26
Director of Highways Project Implementation


PRINTED BY THE AUTHORITY
OF THE STATE OF ILLINOIS

GENERAL NOTES

ALL EXCAVATED MATERIAL, WHICH INCLUDES DIGGING OR GRADING OF ANY SOIL OR FILL MATERIAL, WITH THE EXCEPTION OF AGGREGATE FILLS, MUST BE INCORPORATED WITHIN THE IDOT RIGHT OF WAY.

COMMITMENTS

NONE

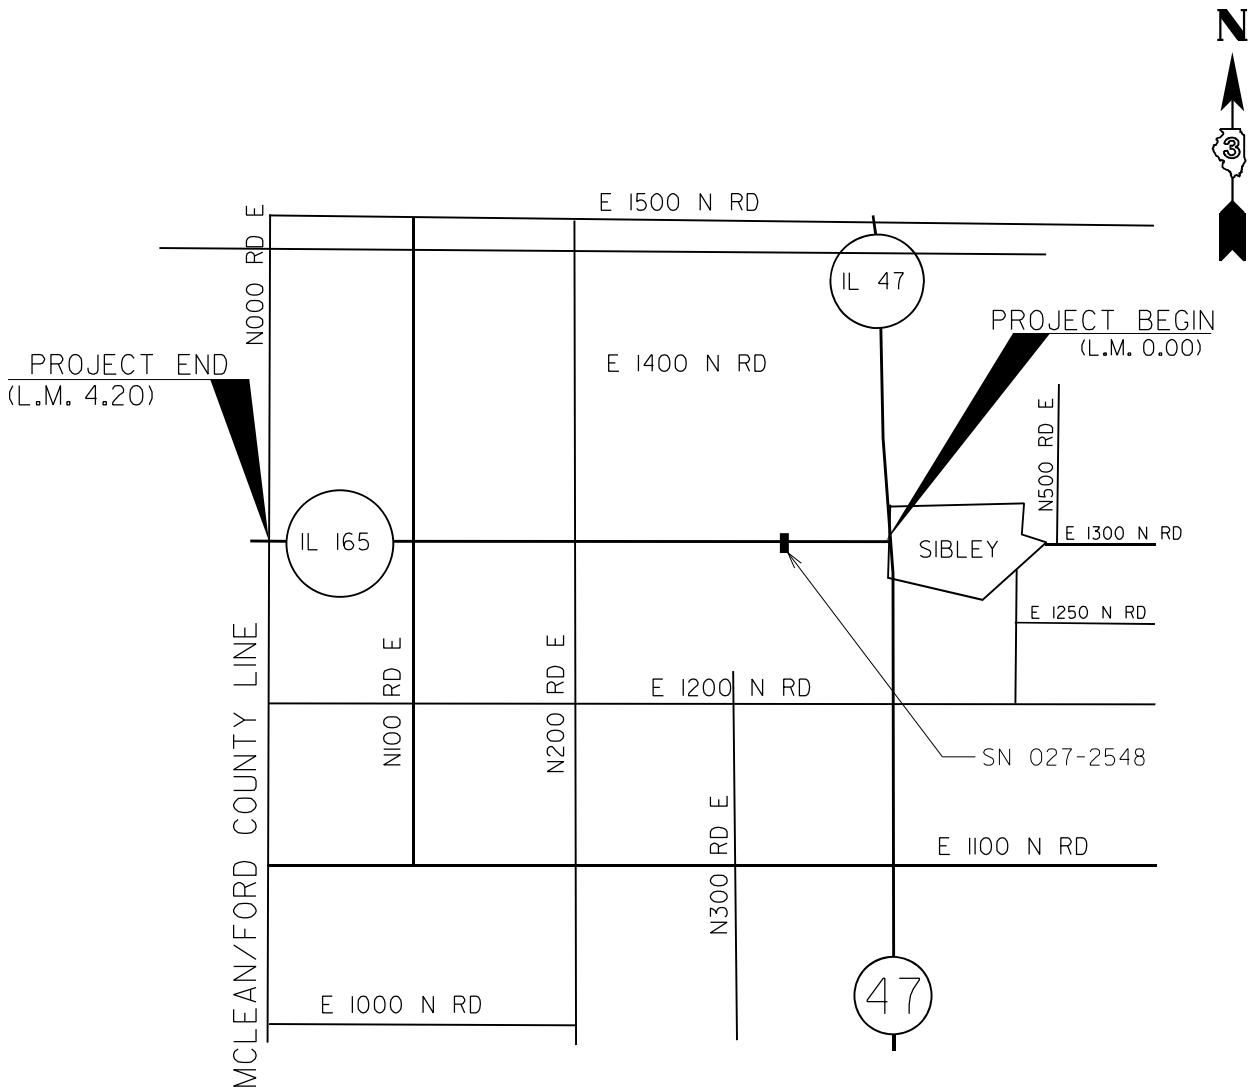

LOCATION MAP

HMA MIXTURE REQUIREMENT TABLE		
LOCATIONS:	ENTIRE PROJECT	ENTIRE PROJECT
MIXTURE USE(S):	CLASS D PATCHING TOP LIFT	CLASS D PATCHING BOTTOM LIFT(S)
BINDER GRADE (PG):	PG 64-22	PG 64-22
DESIGN AIR VOIDS:	4.0% @ N50	4.0% @ N50
MIXTURE COMPOSITION: (MIXTURE GRADATION)	IL 9.5	IL 19.0
FRICTION AGGREGATE:	MIXTURE C	
MIXTURE WEIGHT:	112.0 LB/SY/IN	112.0 LB/SY/IN
QUALITY MANAGEMENT PROGRAM:	QCQA	QCQA
SUBLOT SIZE:	N/A	N/A
DENSITY TEST METHOD:	CORES/NUCLEAR	CORES/NUCLEAR
MATERIAL TRANSFER DEVICE (REQUIRED):	NO	NO

STATE OF ILLINOIS
DEPARTMENT OF TRANSPORTATION
DISTRICT THREE
AS BUILT INFORMATION

SUPERVISING CONSTRUCTION FIELD ENGINEER

RESIDENT ENGINEER / TECHNICIAN

START & END DATES
OF CONSTRUCTION:

INSPECTORS:


MODEL: Default
FILE NAME: c:\p\work\p\work\woodshank\1162343\DOTeng.dgn

	USER NAME = ronald.woodshank	DESIGNED - RW	REVISED -	STATE OF ILLINOIS DEPARTMENT OF TRANSPORTATION	GENERAL NOTES			F.A.S. RTE.	SECTION	COUNTY	TOTAL SHEETS	SHEET NO.
		DRAWN - RW	REVISED -					2484	(128)PP	FORD	6	2
		CHECKED - JS	REVISED -					CONTRACT NO. 66T21				
	PLOT DATE = 5/11/2026	DATE - 10/1/2025	REVISED -		SCALE:	SHEET 1	OF 1 SHEETS	STA.	TO STA.	ILLINOIS FED. AID PROJECT		

MODEL: Default
FILE NAME: c:\pw\work\pwwd\woodshank\td1162343\DOT\eng.dgn

CODE NO.	ITEM	UNIT	TOTAL QUANTITY	CONSTRUCTION CODE
				CONTRACT MAINTENANCE
				100% STATE
				ROADWAY
				0006
				RURAL
44201815	CLASS D PATCHES, TYPE II, 14 INCH	SQ YD	1940	1940
67100100	MOBILIZATION	L SUM	1	1
70100600	TRAFFIC CONTROL AND PROTECTION, STANDARD 701336	L SUM	1	1
X7200061	TEMPORARY INFORMATION SIGNING	SQ FT	42	42

	USER NAME = Oladele,O.Popoola	DESIGNED - RW	REVISED -	STATE OF ILLINOIS DEPARTMENT OF TRANSPORTATION	SUMMARY OF QUANTITIES			F.A.S. RTE.	SECTION	COUNTY	TOTAL SHEETS	SHEET NO.
		DRAWN - RW	REVISED -					2484	(128)PP	FORD	6	3
		CHECKED - JS	REVISED -					CONTRACT NO. 66T21				
	PLOT DATE = 5/11/2026	DATE - 10/1/2025	REVISED -		SCALE:	SHEET 1	OF 1 SHEETS	STA.	TO STA.	ILLINOIS FED. AID PROJECT		

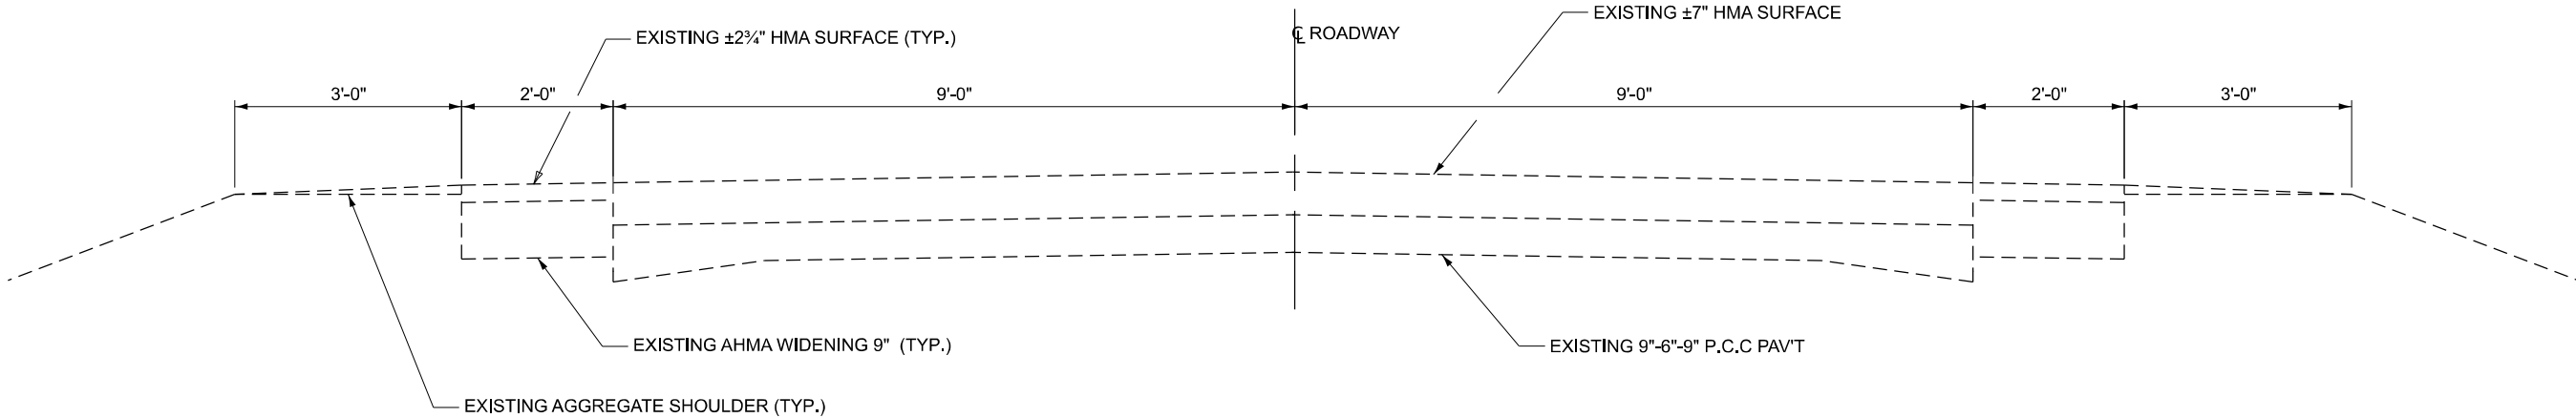

TYPICAL SECTION

MODEL: Default
FILE NAME: c:\p\p\work\p\work\woodshank\116234\3\DOTeng.dgn

	USER NAME = Oladete,O.Popoola	DESIGNED - RW	REVISED -	STATE OF ILLINOIS DEPARTMENT OF TRANSPORTATION	TYPICAL SECTIONS			F.A.S. RTE.	SECTION	COUNTY	TOTAL SHEETS	SHEET NO.
		DRAWN - RW	REVISED -					2484	(128)PP	FORD	6	4
		CHECKED - JS	REVISED -					CONTRACT NO. 66T21				
	PLOT DATE = 5/11/2026	DATE - 10/1/2025	REVISED -		SCALE:	SHEET 1	OF 1 SHEETS	STA.	TO STA.	ILLINOIS FED.AID PROJECT		

MODEL: Default
FILE NAME: c:\pwwork\pwwork\woods\hank\1162343\DDOTeng.dgn

PATCHING SCHEDULE

LOCATION	EASTBOUND LANE			WESTBOUND LANE		
	PATCH	PATCH	CLASS D	PATCH	PATCH	CLASS D
	LENGTH	WIDTH	TYPE II 17"	LENGTH	WIDTH	TYPE II 17"
LOG MILE	FEET	FEET	SQ YD	FEET	FEET	SQ YD
0.02	6	11	7	6	11	7
0.05	8	11	10	8	11	10
0.05	6	11	7			
0.05	6	11	7			
0.05	6	11	7			
0.06	6	11	7	6	11	7
0.07	10	11	12	10	11	12
0.08				6	11	7
0.08	6	11	7	6	11	7
0.09	6	11	7	6	11	7
0.09	6	11	7	6	11	7
0.20	6	11	7	6	11	7
0.20	6	11	7	6	11	7
0.20	6	11	7	6	11	7
0.20	10	11	12	10	11	12
0.30	6	11	7	6	11	7
0.30	6	11	7	6	11	7
0.30	6	11	7	6	11	7
0.30	6	11	7	6	11	7
0.40	6	11	7	6	11	7
0.40	6	11	7	6	11	7
0.50	6	11	7	6	11	7
0.50	8	11	10	8	11	10
0.50	6	11	7	6	11	7
0.60	6	11	7	6	11	7
0.60	6	11	7	6	11	7
0.70	6	11	7	6	11	7
0.70	6	11	7	6	11	7
0.70	8	11	10	8	11	10
0.70	6	11	7	6	11	7
0.80	6	11	7	6	11	7
0.80	6	11	7	6	11	7
0.80	6	11	7	6	11	7
0.90	6	11	7	6	11	7
0.90	6	11	7	6	11	7
0.90	6	11	7	6	11	7
0.90	6	11	7	6	11	7
1.00	8	11	10	8	11	10
1.00	12	11	15	12	11	15
1.10	6	11	7	6	11	7
1.10	6	11	7	6	11	7
1.10	6	11	7	6	11	7
1.20	6	11	7	6	11	7
1.20	6	11	7	6	11	7
1.20	6	11	7	6	11	7
1.30	10	11	12	10	11	12
1.30	12	11	15	12	11	15
1.40	6	11	7	6	11	7
1.40	6	11	7	6	11	7
1.40	6	11	7	6	11	7
1.50	6	11	7	6	11	7
1.50	10	11	12	10	11	12
SUBTOTAL			398			384

PATCHING SCHEDULE

LOCATION	EASTBOUND LANE			WESTBOUND LANE		
	PATCH	PATCH	CLASS D	PATCH	PATCH	CLASS D
	LENGTH	WIDTH	TYPE II 17"	LENGTH	WIDTH	TYPE II 17"
LOG MILE	FEET	FEET	SQ YD	FEET	FEET	SQ YD
1.60	6	11	7	6	11	7
1.60	6	11	7	6	11	7
1.70	6	11	7	6	11	7
1.70	6	11	7	6	11	7
1.80	6	11	7	6	11	7
1.80	8	11	10	8	11	10
1.90	10	11	12	10	11	12
1.90	6	11	7	6	11	7
2.00	6	11	7	6	11	7
2.00	6	11	7	6	11	7
2.02	6	11	7	6	11	7
2.06	6	11	7	6	11	7
2.08	6	11	7	6	11	7
2.10	6	11	7	6	11	7
2.10	8	11	10	8	11	10
2.10	10	11	12	10	11	12
2.10	6	11	7	6	11	7
2.20	6	11	7	6	11	7
2.20	6	11	7	6	11	7
2.20	6	11	7	6	11	7
2.30	6	11	7	6	11	7
2.30	8	11	10	8	11	10
2.30	10	11	12	10	11	12
2.30	6	11	7	6	11	7
2.40	6	11	7	6	11	7
2.40	6	11	7	6	11	7
2.50	8	11	10	8	11	10
2.50	12	11	15	12	11	15
2.60	6	11	7	6	11	7
2.60	6	11	7	6	11	7
2.60	6	11	7	6	11	7
2.70	6	11	7	6	11	7
2.70	8	11	10	8	11	10
2.70	6	11	7	6	11	7
2.70	6	11	7	6	11	7
2.80	6	11	7	6	11	7
2.80	6	11	7	6	11	7
2.80	6	11	7	6	11	7
2.90	8	11	10	8	11	10
2.90	6	11	7	6	11	7
3.30	6	11	7	6	11	7
3.40	6	11	7	6	11	7
3.40	6	11	7	6	11	7
3.40	6	11	7	6	11	7
3.40	6	11	7	6	11	7
3.50	6	11	7	6	11	7
3.50	6	11	7	6	11	7
3.50	6	11	7	6	11	7
SUBTOTAL			398			398

PATCHING SCHEDULE

LOCATION	EASTBOUND LANE			WESTBOUND LANE		
	PATCH	PATCH	CLASS D	PATCH	PATCH	CLASS D
	LENGTH	WIDTH	TYPE II 17"	LENGTH	WIDTH	TYPE II 17"
LOG MILE	FEET	FEET	SQ YD	FEET	FEET	SQ YD
3.60	6	11	7	6	11	7
3.70	6	11	7	6	11	7
3.70	6	11	7	6	11	7
3.70	6	11	7	6	11	7
3.80	10	11	12	10	11	12
3.80	6	11	7	6	11	7
3.80	6	11	7	6	11	7
3.81	12	11	15	12	11	15
3.85	6	11	7	6	11	7
3.87	10	11	12	10	11	12
3.90	6	11	7	6	11	7
3.90	6	11	7	6	11	7
3.90	6	11	7	6	11	7
3.90	6	11	7	6	11	7
4.00	6	11	7	6	11	7
4.00	6	11	7	6	11	7
4.10	6	11	7	6	11	7
4.10	6	11	7	6	11	7
4.20	6	11	7	6	12	8
4.20	8	11	10	8	13	12
4.30	6	11	7	6	17	11
4.30	6	11	7	6	18	12
SUBTOTAL			175			187
TOTAL			971			969


PLOT DATE = 5/11/2026	USER NAME = Oladelle,O.Popoola	DESIGNED - RW	REVISED -
		DRAWN - RW	REVISED -
		CHECKED - JS	REVISED -
		DATE - 10/1/2025	REVISED -

STATE OF ILLINOIS
DEPARTMENT OF TRANSPORTATION

SCHEDULES

SCALE: SHEET 1 OF 2 SHEETS STA. TO STA.


F.A.S. RTE.	SECTION	COUNTY	TOTAL SHEETS	SHEET NO.
2484	(128)PP	FORD	6	5
CONTRACT NO. 66T21				
ILLINOIS FED. AID PROJECT				

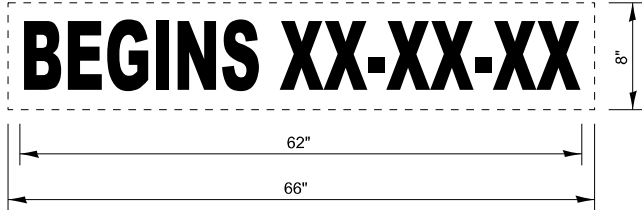

TEMPORARY INFORMATION SIGNING

NOTES:

- USE 6" D BLACK LETTERING ON FLOURESENT ORANGE BACKGROUND.
- ERECT SIGNS AT LOCATIONS IN ADVANCE OF THE "ROAD CONSTRUCTION AHEAD" SIGNS AS DIRECTED BY THE ENGINEER.
- ERECT SIGN①WITH INSTALLED PANEL②A MINIMUM OF ONE WEEK PRIOR TO THE START OF THE LANE CLOSURE.
- REMOVE PANEL②ON THAT DATE.
- SEE SPECIAL PROVISION "TEMPORARY INFORMATION SIGNING" FOR ADDITIONAL INFORMATION.
- WILL BE PAID FOR PER SQ FT AS "TEMPORARY INFORMATION SIGNING". EACH SIGN = 21 SQ FT

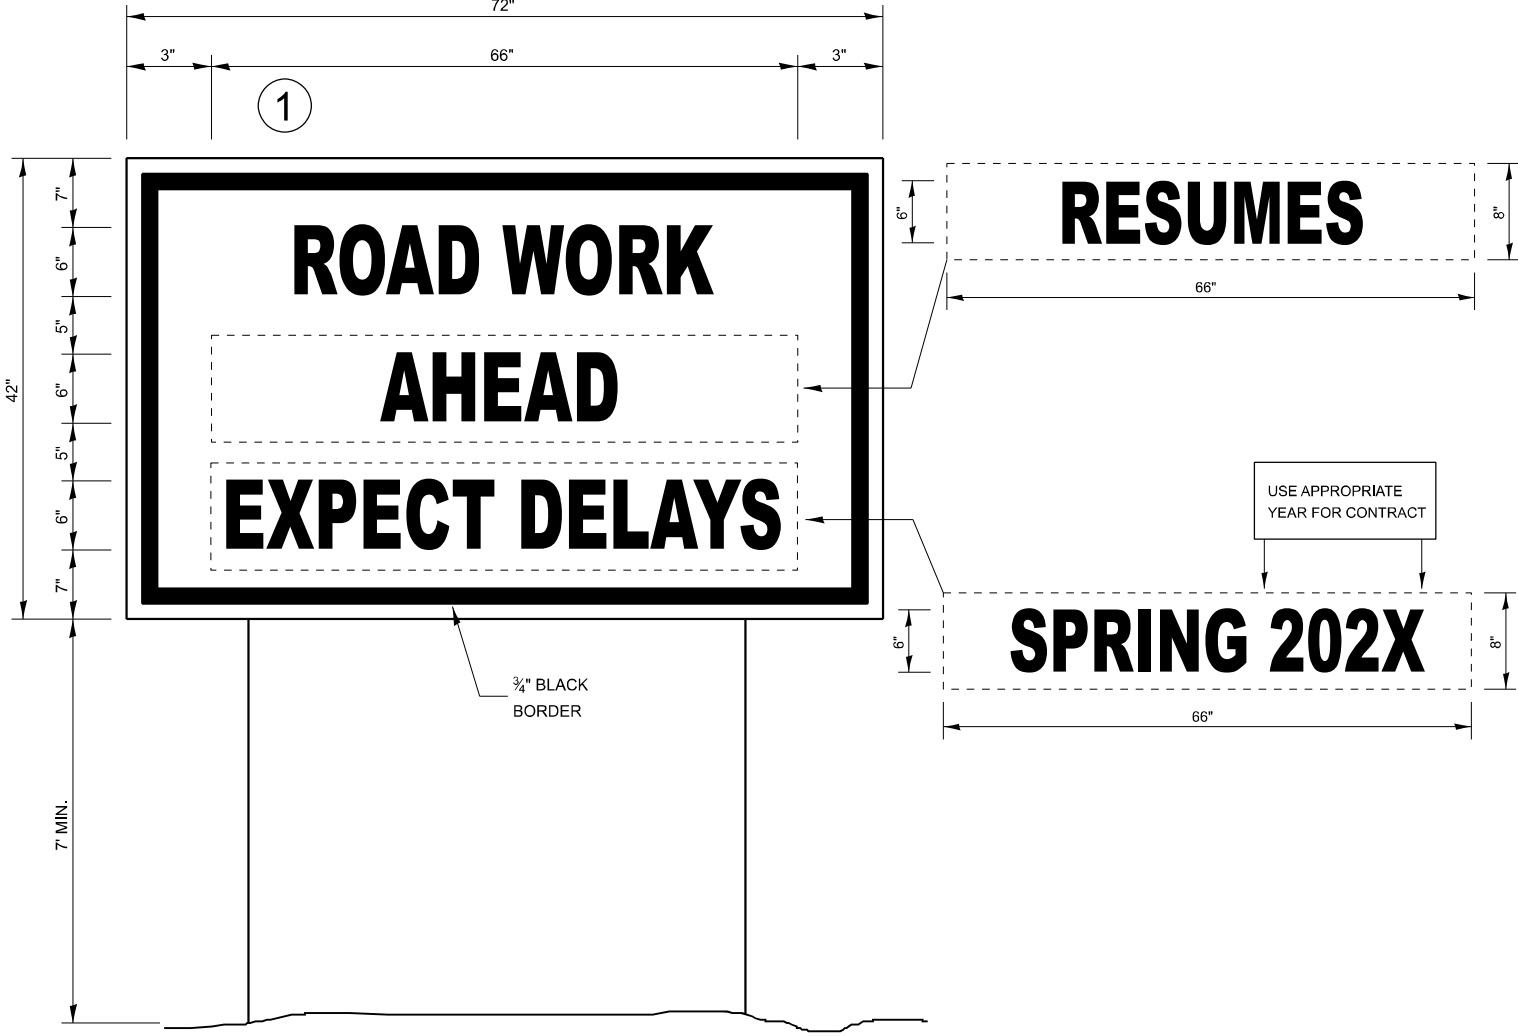

WINTER SHUT DOWN SIGNING

MODEL: Default
FILE NAME: c:\p\work\pwork\woodshant\1162343\DOTeng.dgn

	USER NAME = Oladelle,O.Popoola	DESIGNED - RW	REVISED -	STATE OF ILLINOIS DEPARTMENT OF TRANSPORTATION	TEMPORARY INFORMATION SIGNING			F.A.S. RTE.	SECTION	COUNTY	TOTAL SHEETS	SHEET NO.
		DRAWN - RW	REVISED -					2484	(128)PP	FORD	6	6
		CHECKED - JS	REVISED -					CONTRACT NO. 66T21				
	PLOT DATE = 5/11/2026	DATE - 10/1/2025	REVISED -		SCALE:	SHEET 1 OF 1 SHEETS	STA. TO STA.	ILLINOIS FED. AID PROJECT				