

INDEX OF SHEETS

- 1. COVER SHEET
- 2. GENERAL NOTES
- 3. SUMMARY OF QUANTITIES
- 4. TYPICAL SECTIONS
- 5. SCHEDULES
- 6. TEMPORARY INFORMATION SIGNING

HIGHWAY STANDARDS

000001-09	STANDARD SYMBOLS, ABBREVIATIONS AND PATTERNS
001006	DECIMAL OF AN INCH AND OF A FOOT
442201-04	CLASS C AND D PATCHES
701001-02	OFF-ROAD OPERATIONS 2L, 2W, MORE THAN 15' AWAY
701006-05	OFF-ROAD OPERATIONS 2L, 2W, 15' TO 24" FROM PAVEMENT EDGE
701301-04	LANE CLOSURE, 2L, 2W, SHORT TIME OPERATIONS
701336-07	LANE CLOSURE, 2L, 2W, WORK AREAS IN SERIES, FOR SPEEDS ≥ 45 MPH
701901-11	TRAFFIC CONTROL DEVICES

STATE OF ILLINOIS
DEPARTMENT OF TRANSPORTATION


PROPOSED
HIGHWAY PLANS

F.A.P. ROUTE 693 (IL 9)
SECTION (19)PP
PAVEMENT PATCHING
FORD COUNTY

C-93-050-26

BEGIN IMPROVEMENT
IL ROUTE 9/47 INTERSECTION
(L.M. 0.00)


END IMPROVEMENT
FORD / MCLEAN COUNTY LINE
(L.M. 4.30)

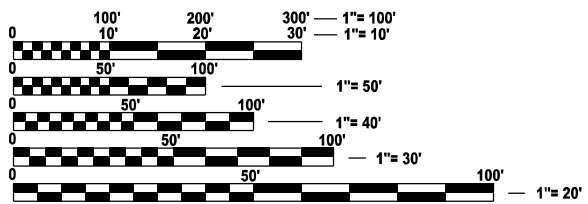

FULL SIZE PLANS HAVE BEEN PREPARED USING STANDARD
ENGINEERING SCALES. REDUCED SIZED PLANS WILL NOT
CONFORM TO STANDARD SCALES. IN MAKING MEASUREMENTS
ON REDUCED PLANS, THE ABOVE SCALES MAY BE USED.

J.U.L.I.E.
JOINT UTILITY LOCATION INFORMATION FOR EXCAVATION
1-800-892-0123
OR 811


PROJECT ENGINEER JUNIOR SENAT P.E.
UNIT CHIEF RON WOODSHANK
DISTRICT 3 (815) 434-6131
CONTRACT NO. 66T22

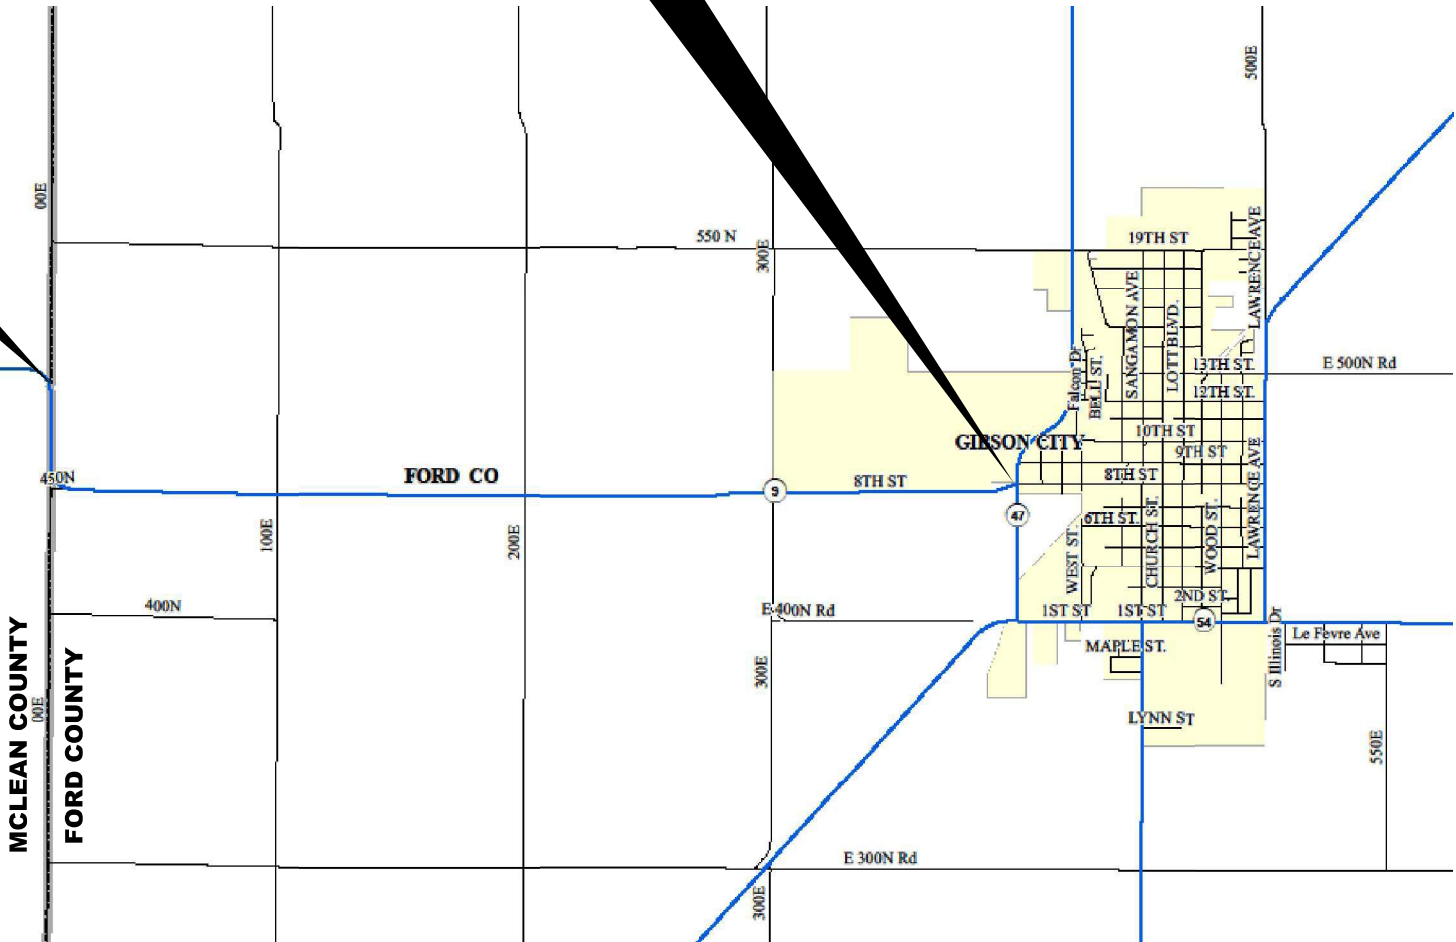

GROSS LENGTH = 22,704 FT. = 4.30 MILE
NET LENGTH = 1,142 FT. = 0.22 MILE

F.A.P. RTE.	SECTION	COUNTY	TOTAL SHEETS	SHEET NO.
693	(19)PP	FORD	6	1
ILLINOIS		CONTRACT NO. 66T22		

D-93-029-26

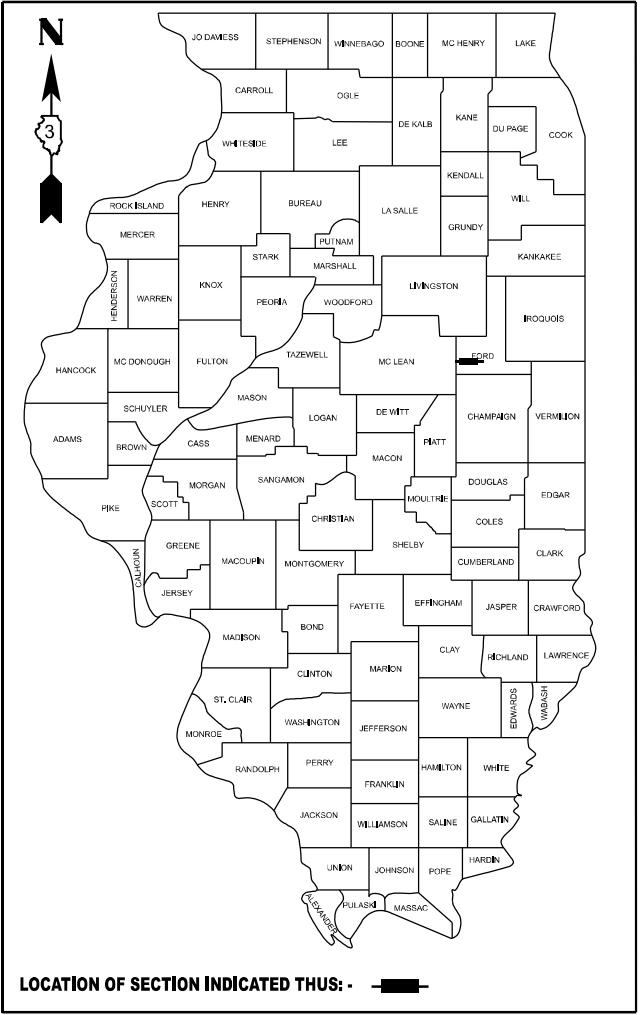

FUNCTIONAL CLASSIFICATION
RURAL - MINOR ARTERIAL
F.A.P. ROUTE 693 (IL 9)
2025 ADT = 2,400
P.V. 75.0 % S.U. 4.0 % M.U. 21.0 %

STATE OF ILLINOIS
DEPARTMENT OF TRANSPORTATION
SUBMITTED MAY 11 20 26
Kisha Thompson REGIONAL ENGINEER
June 26 20 26
ENGINEER OF DESIGN AND ENVIRONMENT
June 26 20 26
DIRECTOR OF HIGHWAYS PROJECT IMPLEMENTATION

PRINTED BY THE AUTHORITY
OF THE STATE OF ILLINOIS

GENERAL NOTES


ALL EXCAVATED MATERIAL, WHICH INCLUDES DIGGING OR GRADING OF ANY SOIL OR FILL MATERIAL, WITH THE EXCEPTION OF AGGREGATE FILLS, MUST BE INCORPORATED WITHIN THE IDOT RIGHT OF WAY.

COMMITMENTS

NONE

HMA MIXTURE REQUIREMENT TABLE

LOCATIONS:	ENTIRE PROJECT	ENTIRE PROJECT
MIXTURE USE(S):	CLASS D PATCHING TOP LIFT	CLASS D PATCHING BOTTOM LIFT(S)
BINDER GRADE (PG):	PG 64-22	PG 64-22
DESIGN AIR VOIDS:	4.0% @ N50	4.0% @ N50
MIXTURE COMPOSITION: (MIXTURE GRADATION)	IL 9.5	IL 19.0
FRICTION AGGREGATE:	MIXTURE C	
MIXTURE WEIGHT:	112.0 LB/SY/IN	112.0 LB/SY/IN
QUALITY MANAGEMENT PROGRAM:	QCQA	QCQA
SUBLOT SIZE:	N/A	N/A
DENSITY TEST METHOD:	CORES/NUCLEAR	CORES/NUCLEAR
MATERIAL TRANSFER DEVICE (REQUIRED):	NO	NO

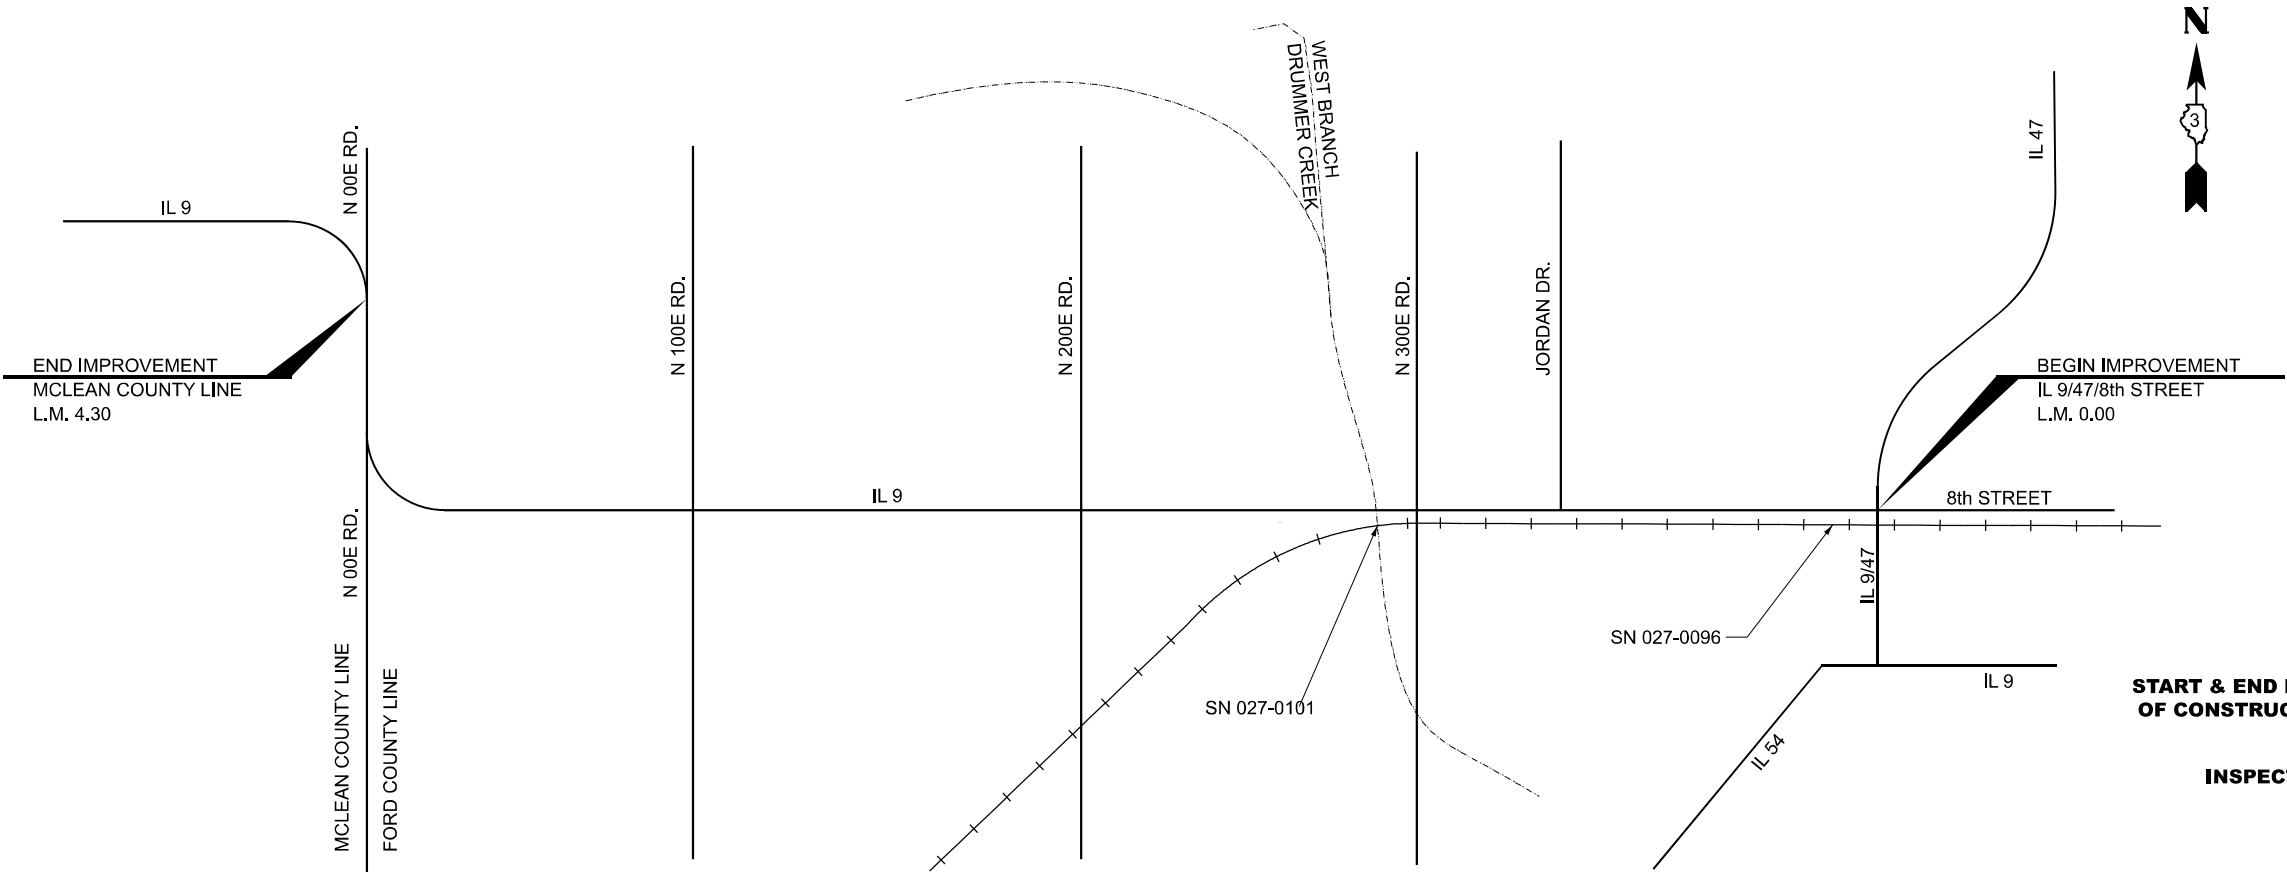

LOCATION MAP

STATE OF ILLINOIS
DEPARTMENT OF TRANSPORTATION
DISTRICT THREE
AS BUILT INFORMATION

SUPERVISING CONSTRUCTION FIELD ENGINEER

RESIDENT ENGINEER / TECHNICIAN

START & END DATES
OF CONSTRUCTION:

INSPECTORS:


MODEL: Default
FILE NAME: c:\pwworking\illinois.gov_oladelle.o.popoola\illinois.gov\1162343\DOTeng.dgn

	USER NAME = Oladelle,O.Popoola	DESIGNED - RW	REVISED -	STATE OF ILLINOIS DEPARTMENT OF TRANSPORTATION	GENERAL NOTES					F.A.S. RTE.	SECTION	COUNTY	TOTAL SHEETS	SHEET NO.
		DRAWN - RW	REVISED -							693	(19)PP	FORD	6	2
		CHECKED - JS	REVISED -		CONTRACT NO. 66T22									
	PLOT DATE = 10/16/2025	DATE - 10/1/2025	REVISED -		SCALE:	SHEET 1	OF 1 SHEETS	STA.	TO STA.					

MODEL: Default
FILE NAME: c:\p\p\work\pwtol\illinois.gov_oladete.o.popoola@illinois.gov\1162343\IDOTeng.dgn


CODE NO.	ITEM	UNIT	TOTAL QUANTITY	CONSTRUCTION CODE
				CONTRACT MAINTENANCE
				100%STATE
				ROADWAY
				0006
				RURAL
44201863	CLASS D PATCHES, TYPE II, 18 INCH	SQ YD	755	755
44201867	CLASS D PATCHES, TYPE III, 18 INCH	SQ YD	316	316
44201869	CLASS D PATCHES, TYPE IV, 18 INCH	SQ YD	497	497
67100100	MOBILIZATION	L SUM	1	1
70100600	TRAFFIC CONTROL AND PROTECTION, STANDARD 701336	L SUM	1	1
X7200061	TEMPORARY INFORMATION SIGNING	SQ FT	42	42

	USER NAME = Oladete,O.Popoola	DESIGNED - RW	REVISED -	STATE OF ILLINOIS DEPARTMENT OF TRANSPORTATION	SUMMARY OF QUANTITIES			F.A.S. RTE.	SECTION	COUNTY	TOTAL SHEETS	SHEET NO.
		DRAWN - RW	REVISED -					693	(19)PP	FORD	6	3
		CHECKED - JS	REVISED -					CONTRACT NO. 66T22				
	PLOT DATE = 10/16/2025	DATE - 10/1/2025	REVISED -		SCALE:	SHEET 1	OF 1 SHEETS	STA.	TO STA.	ILLINOIS FED.AID PROJECT		

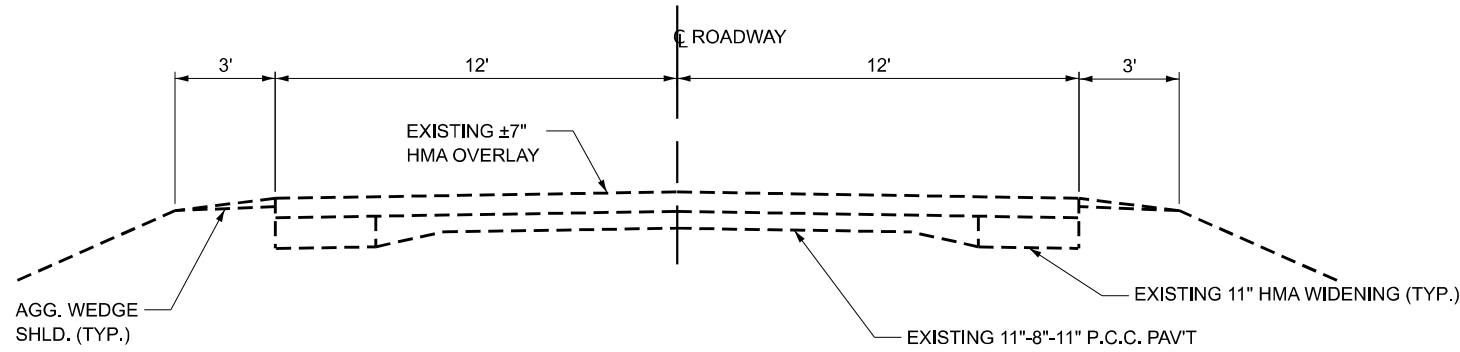


TYPICAL SECTION 1

L.M. 0.00 TO L.M. 0.55
L.M. 0.63 TO L.M. 0.89
L.M. 0.97 TO L.M. 2.43
L.M. 2.49 TO L.M. 3.46
L.M. 3.46 TO L.M. 4.30

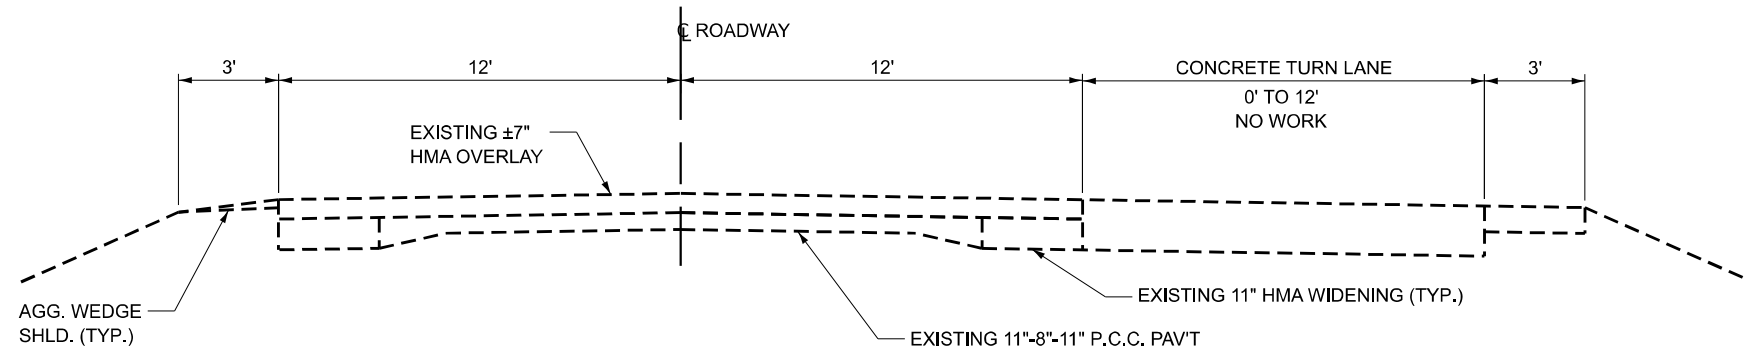


TYPICAL SECTION 2

L.M. 0.55 TO L.M. 0.63

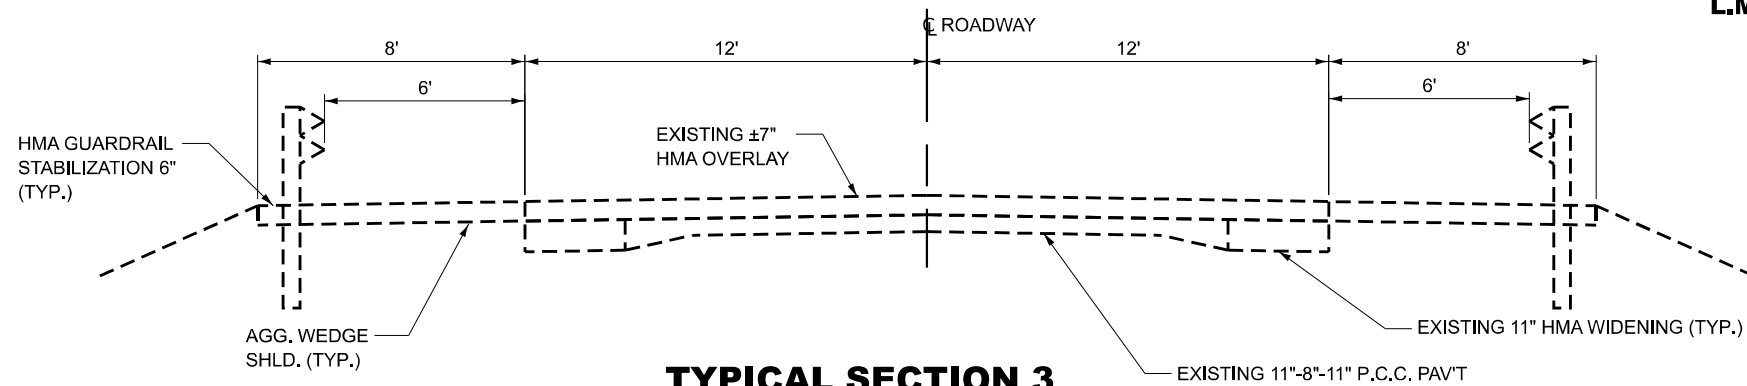

TYPICAL SECTION 3

L.M. 0.89 TO L.M. 0.97
L.M. 2.43 TO L.M. 2.49

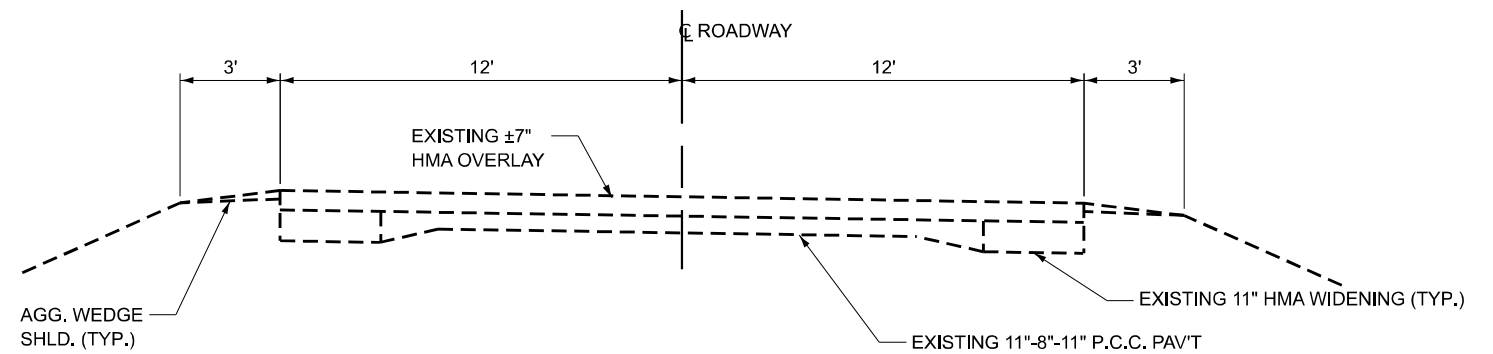

TYPICAL SECTION 4

L.M. 3.46 TO L.M. 3.60

STATE OF ILLINOIS
DEPARTMENT OF TRANSPORTATION

TYPICAL SECTIONS

SCALE: SHEET 1 OF 1 SHEETS STA. TO STA.

F.A.S. RTE.	SECTION	COUNTY	TOTAL SHEETS	SHEET NO.
693	(19)PP	FORD	6	4
CONTRACT NO. 66T22				
ILLINOIS FED. AID PROJECT				

MODEL: Default
FILE NAME: c:\p\work\p\work\illinois.gov_oladete.o.popoola@illinois.gov\1162343\IDOTeng.dgn

USER NAME = Oladete,O.Popoola	DESIGNED - RW	REVISED -
	DRAWN - RW	REVISED -
	CHECKED - JS	REVISED -
PLOT DATE = 10/16/2025	DATE - 10/1/2025	REVISED -

MODEL: Default
FILE NAME: c:\pwwork\pwwork\illinois.gov_oladete.o.popoola@illinois.gov\1162343\IDOTeng.dgn

PATCHING SCHEDULE

LOCATION	EASTBOUND LANE					WESTBOUND LANE				
	PATCH	PATCH	CLASS D			PATCH	PATCH	CLASS D		
	LENGTH	WIDTH	TYPE	TYPE	TYPE	LENGTH	WIDTH	TYPE	TYPE	TYPE
			II 18"	III 18"	IV 18"			II 18"	III 18"	IV 18"
LOG MILE	FEET	FEET	SQ YD	SQ YD	SQ YD	FEET	FEET	SQ YD	SQ YD	SQ YD
0.07	6	12	8			6	12	8		
0.08	6	12	8							
0.09	6	12	8			6	12	8		
0.10	8	12	11			8	12	11		
0.13	8	12	11			8	12	11		
0.20	6	12	8			6	12	8		
0.30	10	12	13			10	12	13		
0.40	10	12	13			10	12	13		
0.40	12	12		16		12	12		16	
0.50	12	12		16		12	12		16	
0.50	60	12			80	60	12			80
0.70	8	12	11			8	12	11		
1.00	8	12	11			8	12	11		
1.10	8	12	11			8	12	11		
1.10						8	12	11		
1.20	6	12	8			6	12	8		
1.30	16	12		21		16	12		21	
1.50	12	12		16		12	12		16	
1.50	6	12	8			6	12	8		
1.60	8	12	11			8	12	11		
1.70	6	12	8			6	12	8		
1.70						10	12	13		
1.80	8	12	11			8	12	11		
1.90	6	12	8			6	12	8		
2.00	12	12		16		12	12		16	
2.10	8	12	11			8	12	11		
2.20	16	12		21		16	12		21	
2.30	8	12	11			8	12	11		
2.40	8	12	11			8	12	11		
2.50	8	12	11			8	12	11		
2.50	10	12	13			10	12	13		
2.60	6	12	8							
2.70	8	12	11			8	12	11		
2.70						8	12	11		
2.90						32	12			43
2.90	30	12			40	30	12			40
3.00	8	12	11			8	12	11		
3.00	6	12	8			6	12	8		
3.10	12	12		16		12	12		16	
3.20	8	12	11			8	12	11		
3.30	6	12	8			6	12	8		
3.40	8	12	11			8	12	11		
3.40	12	12		16		12	12		16	
3.40	6	12	8			6	12	8		
3.40	8	12	11			8	12	11		
3.50	8	12	11			8	12	11		
3.50	6	12	8			6	12	8		
3.50	6	12	8			6	12	8		
3.60	15	12		20		15	12		20	
3.60	6	12	8			6	12	8		
3.70	8	12	11			8	12	11		
3.70	8	12	11			8	12	11		
3.80	80	12			107	80	12			107
TOTAL			368	158	227			387	158	270


	USER NAME = Oladete,O.Popoola	DESIGNED - RW	REVISED -	STATE OF ILLINOIS DEPARTMENT OF TRANSPORTATION	SCHEDULES			F.A.S. RTE.	SECTION	COUNTY	TOTAL SHEETS	SHEET NO.
		DRAWN - RW	REVISED -					693	(19)PP	FORD	6	5
		CHECKED - JS	REVISED -		CONTRACT NO. 66T22							
	PLOT DATE = 10/16/2025	DATE - 10/1/2025	REVISED -		SCALE:	SHEET 1	OF 4 SHEETS	STA.	TO STA.	ILLINOIS FED. AID PROJECT		



TEMPORARY INFORMATION SIGNING

NOTES:

- 1. USE 6" D BLACK LETTERING ON FLOURESENT ORANGE BACKGROUND.
- 2. ERECT SIGNS AT LOCATIONS IN ADVANCE OF THE "ROAD CONSTRUCTION AHEAD" SIGNS AS DIRECTED BY THE ENGINEER.
- 3. ERECT SIGN①WITH INSTALLED PANEL②A MINIMUM OF ONE WEEK PRIOR TO THE START OF THE LANE CLOSURE.
- 4. REMOVE PANEL②ON THAT DATE.
- 5. SEE SPECIAL PROVISION "TEMPORARY INFORMATION SIGNING" FOR ADDITIONAL INFORMATION.
- 6. WILL BE PAID FOR PER SQ FT AS "TEMPORARY INFORMATION SIGNING". EACH SIGN = 21 SQ FT

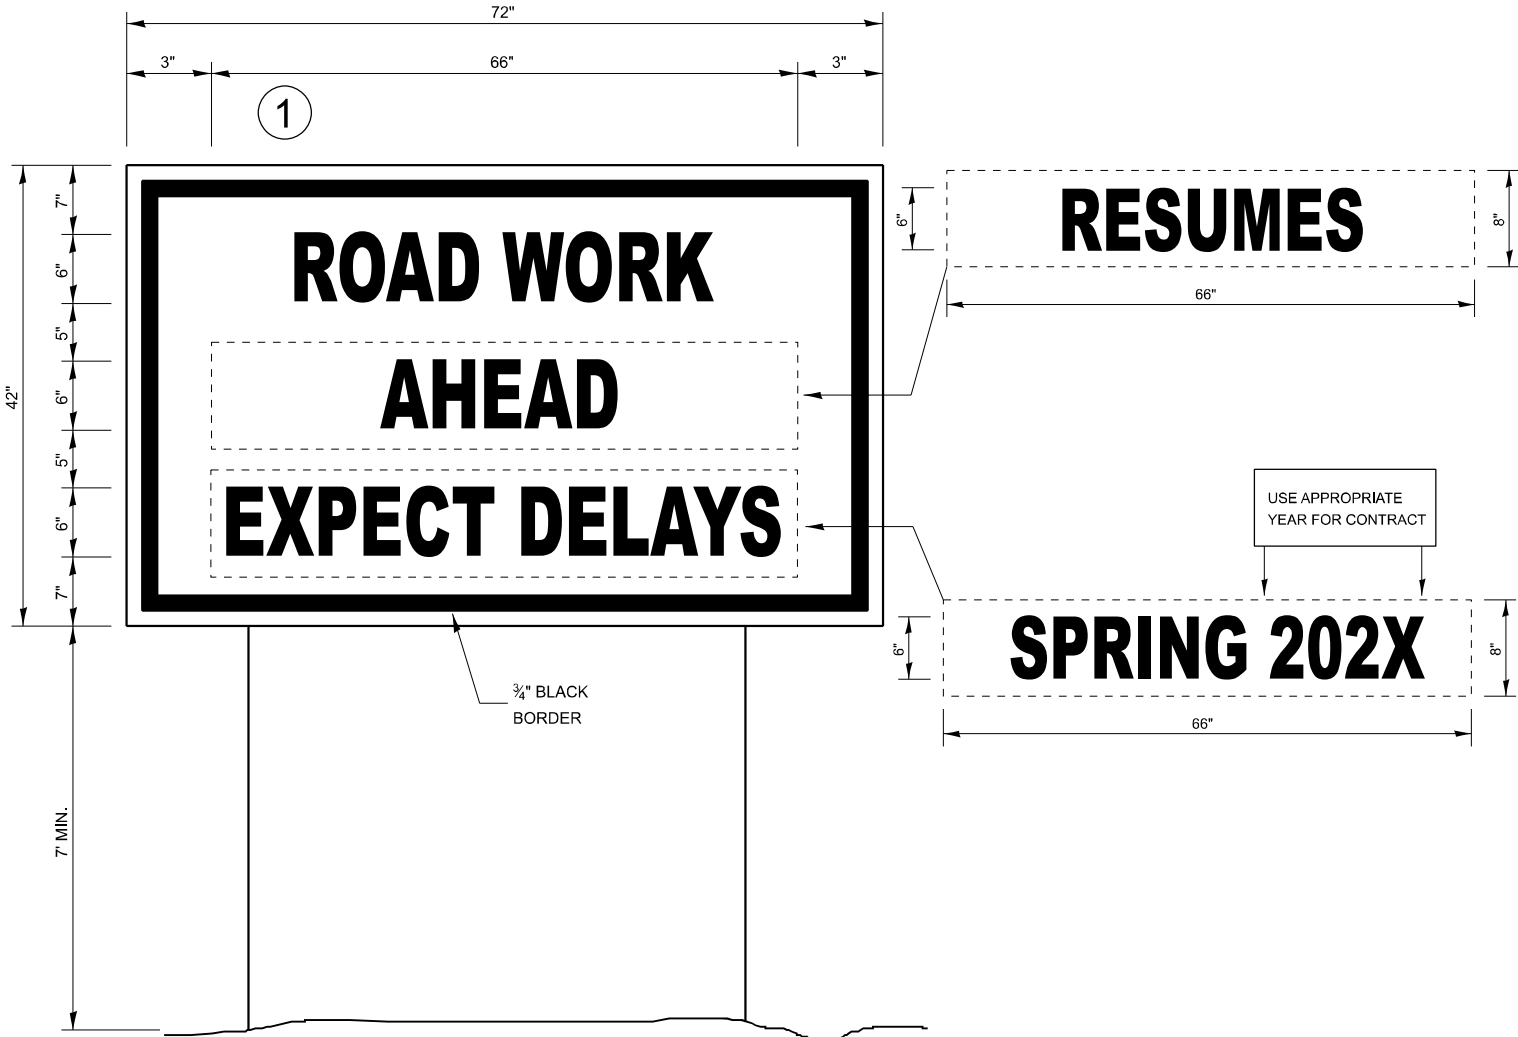

WINTER SHUT DOWN SIGNING

MODEL: Default
FILE NAME: c:\pwwork\pwwork\illinois.gov_oladelle.o.popoola@illinois.gov\1162343\IDOTeng.dgn

	USER NAME = Oladelle,O.Popoola	DESIGNED - RW	REVISED -	STATE OF ILLINOIS DEPARTMENT OF TRANSPORTATION	TEMPORARY INFORMATION SIGNING			F.A.S. RTE.	SECTION	COUNTY	TOTAL SHEETS	SHEET NO.
		DRAWN - RW	REVISED -					693	(19)PP	FORD	6	6
		CHECKED - JS	REVISED -					CONTRACT NO. 66T22				
	PLOT DATE = 10/16/2025	DATE - 10/1/2025	REVISED -		SCALE:	SHEET 1	OF 1 SHEETS	STA.	TO STA.	ILLINOIS FED. AID PROJECT		