

STATE OF ILLINOIS
DEPARTMENT OF TRANSPORTATION


F.A.U. RTE.		COUNTY	TOTAL SHEETS	SHEET NO.
6108	D3 VIDEO DETECTION 2026-01	LASALLE	14	1
		ILLINOIS	CONTRACT NO. 66T37	

INDEX OF SHEETS

- 1. COVER SHEET
- 2. GENERAL NOTES
- 3. SUMMARY OF QUANTITIES
- 4. TYPICAL SECTIONS
- 5. SCHEDULES
- 6 - 8. INTERSECTION IL ROUTE 351 & FIFTH STREET
- 9 - 11. INTERSECTION IL ROUTE 351 & 11TH STREET
- 12 - 14. INTERSECTION IL ROUTE 351 & CIVIC ROAD

HIGHWAY STANDARDS

- 000001-09 STANDARD SYMBOLS, ABBREVIATIONS AND PATTERNS
- 001006 DECIMAL OF AN INCH AND OF A FOOT
- 701001-02 OFF-ROAD OPERATIONS 2L, 2W, MORE THAN 15' AWAY
- 701006-05 OFF-ROAD OPERATIONS 2L, 2W, 15' TO 24" FROM PAVEMENT EDGE
- 701301-04 LANE CLOSURE, 2L, 2W, SHORT TIME OPERATIONS
- 701501-06 URBAN LANE CLOSURE, 2L, 2W, UNDIVIDED
- 701701-10 URBAN LANE CLOSURE, MULTILANE INTERSECTION
- 701901-11 TRAFFIC CONTROL DEVICES

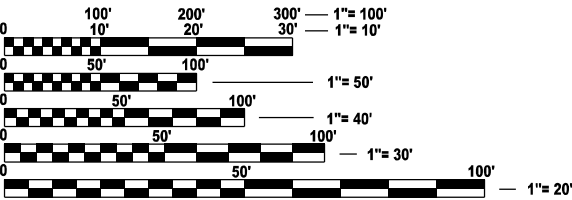

FULL SIZE PLANS HAVE BEEN PREPARED USING STANDARD ENGINEERING SCALES. REDUCED SIZED PLANS WILL NOT CONFORM TO STANDARD SCALES. IN MAKING MEASUREMENTS ON REDUCED PLANS, THE ABOVE SCALES MAY BE USED.


J.U.L.I.E.
JOINT UTILITY LOCATION INFORMATION FOR EXCAVATION
1-800-892-0123
OR 811

PROJECT ENGINEER JUNIOR SENAT P.E.
UNIT CHIEF RON WOODSHANK
DISTRICT 3 (815) 434-6131
CONTRACT NO. 66T37

PROPOSED
HIGHWAY PLANS

F.A.U. ROUTE 6108 (IL ROUTE 351)
SECTION D3 VIDEO DETECTION 2026-01
F&I WIDE AREA VEHICLE DETECTION SYSTEM
LASALLE COUNTY


C-93-063-26

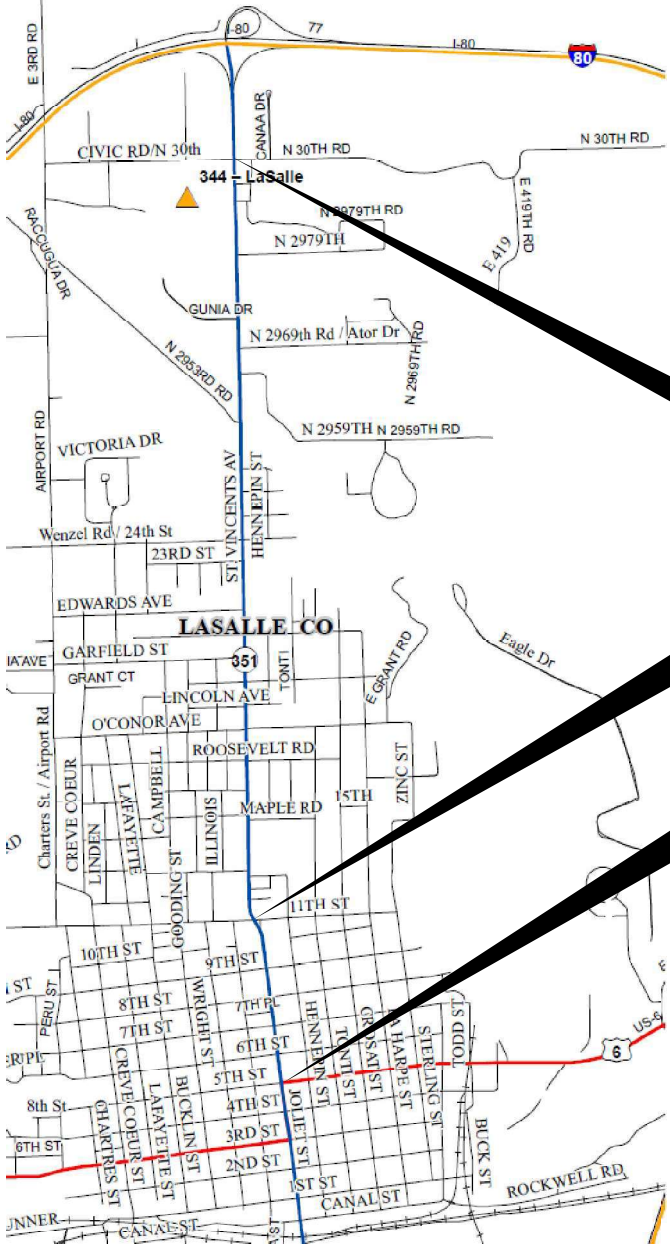

PROJECT LOCATION 3
INTERSECTION OF
IL ROUTE 351 & CIVIC RD.

PROJECT LOCATION 2
INTERSECTION OF
IL ROUTE 351 & 11th STREET

PROJECT LOCATION 1
INTERSECTION OF
IL ROUTE 351 & 5th STREET

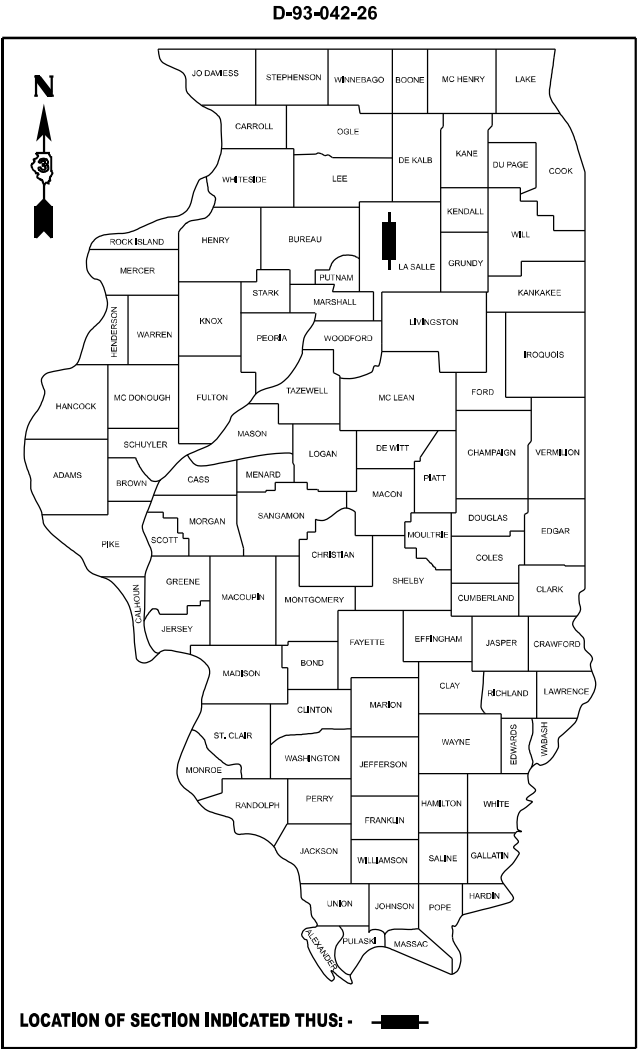

FUNCTIONAL CLASSIFICATION
URBAN - MINOR ARTERIAL
F.A.U. ROUTE 6108 (IL 351)
2025 ADT = 7,650
P.V. 95.0 % S.U. 3.0 % M.U. 2.0 %

STATE OF ILLINOIS
DEPARTMENT OF TRANSPORTATION

SUBMITTED MAY 11 2026

Julia Thompson
REGIONAL ENGINEER

June 26 2026
See E. A. Etk
ENGINEER OF DESIGN AND ENVIRONMENT

June 26 2026
Chapman
DIRECTOR OF HIGHWAYS PROJECT IMPLEMENTATION

PRINTED BY THE AUTHORITY
OF THE STATE OF ILLINOIS

TRAFFIC SIGNAL GENERAL NOTES

- 1 THE TRAFFIC SIGNAL SECTION AT THE ILLINOIS DEPARTMENT OF TRANSPORTATION, DISTRICT 3, SHALL BE NOTIFIED AT 815-434-8506 AT LEAST 72 HOURS PRIOR TO TURNING ON ANY FLASHER OR CONTROLLER UNITS.
- 2 THE CONTRACTOR SHALL BE RESPONSIBLE FOR PROTECTING UTILITY PROPERTY DURING CONSTRUCTION OPERATIONS AS OUTLINED IN ARTICLE 107.31 OF THE STANDARD SPECIFICATIONS. A MINIMUM OF 48 HOURS ADVANCE NOTICE IS REQUIRED FOR NON-EMERGENCY WORK. THE JULIE NUMBER IS 800-892-0123.
- 3 ALL TRAFFIC CONTROL AND OTHER ADVISORY SIGNS NEEDED FOR CONSTRUCTION ARE TO BE FURNISHED BY THE CONTRACTOR IN ACCORDANCE WITH SECTION 701 OF THE STANDARD SPECIFICATIONS.
- 5 THE CONTRACTOR SHALL ARRANGE FOR A FACTORY OR SUPPLIER REPRESENTATIVE TO BE PRESENT AT THE INTERSECTION WHEN THE SIGNAL IS TURNED ON. COST TO BE INCLUDED WITH THE TRAFFIC SIGNAL CONTROLLER PAY ITEM.
- 5 ALL HARDWARE SHALL BE TIGHTENED AND WELL SECURED, CABLES SHALL BE NEATLY WOUND IN HANDHOLES. CABLES SHALL BE NEATLY TRAINED IN THE CONTROLLER CABINET.
- 6 ALL TRAFFIC SIGNAL WIRING SHALL EXTEND FROM CONTROLLER TO SIGNAL. SPLICES IN JUNCTION BOXES WILL NOT BE ALLOWED.
- 7 THE CONTROLLER CABINET SHALL BE PLACED SO THAT A TECHNICIAN MAY SEE THE INTERSECTION OVER THE TOP OF THE CABINET WHILE WATCHING THE COMPONENTS IN THE CABINET.
- 8 THE PROPOSED TRAFFIC SIGNAL CONTROLLER CABINET SHALL BE FURNISHED WITH A MANUAL CONTROL SWITCH AND MANUAL CONTROL CHORD WITHIN THE POLICE DOOR COMPARTMENT. THIS WORK SHALL BE INCLUDED IN THE CONTROLLER CABINET PAY ITEM.
- 9 THE CONTRACTOR SHALL PROVIDE A SELF-ADHERED PHASE DIAGRAM ON THE INSIDE OF THE CONTROLLER CABINET DOOR.
- 10 ALL AREAS DISTURBED BY THE CONTRACTOR SHALL BE RESTORED WITH SEED OR SOD TO THE SATISFACTION OF THE ENGINEER. SEEDING OR SODDING SHALL NOT BE PERMITTED AT ANY TIME WHEN THE GROUND IS FROZEN, WET, OR IN AN UNTILLABLE CONDITION.
- 11 THE SURGE PROTECTOR IN THE CONTROLLER CABINET SHALL HAVE AN INDICATOR LIGHT.

APS NOTES

AT THE INTERSECTIONS OF IL ROUTE 351 & 11th STREET AND IL ROUTE 351 & 5th STREET REMOVE THE EXISTING PEDESTRAIN PUSH BUTTONS AND REPLACE THEM WITH ACCESSIBLE PEDESTRIAN SIGNALS (APS) IN ACCORDANCE WITH IDOT SPECIAL PROVISION 888.02TS - ACCESSIBLE PEDESTRIAN SIGNALS.

APS INSTALLATIONS SHALL INCLUDE PUSHBUTTON STATION, VIBROTACTILE FEATURE, AUDIBLE INDICATIONS, LED INDICATION LIGHT, TACTILE ARROW, REQUIRED SIGNAGE (R10-3e), MOUNTING HARDWARE / BRACKETS, WIRING, PROGRAMMING AND ALL INCIDENTAL EQUIPMENT FOR A COMPLETE SYSTEM.

REMOVAL OF EXISTING PEDESTRIAN OUSH BUTTONS, ASSOCIATED WIRING, HARDWARE AND ANY OBSOLETE PEDESTRIAL PUSHBUTTON EQUIPMENT SHALL BE CONSIDERED INCIDENTAL TO THE APS PAY ITEM AND WILL NOT BE PAID FOR SEPARATELY.

VERIFY ALL APS LOCATIONS MEET CURRENT MUTCD, PROWAG AND IDOT ACCESIBILITY REQUIREMENT INCLUDING SEPARATION, REACH RANGE ORIENTATION AND MOUNTING HEIGHT.

COMMITMENTS

STATE OF ILLINOIS
DEPARTMENT OF TRANSPORTATION
DISTRICT THREE
AS BUILT INFORMATION

SUPERVISING CONSTRUCTION FIELD ENGINEER

RESIDENT ENGINEER / TECHNICIAN

START & END DATES
OF CONSTRUCTION:

INSPECTORS:

MODEL: Default
FILE NAME: c:\pwwork\pwwork\woodshank\td1180206\66T37.dgn




	USER NAME = ronald.woodshank	DESIGNED - RW	REVISED -	STATE OF ILLINOIS DEPARTMENT OF TRANSPORTATION	GENERAL NOTES			F.A.U. RTE.	SECTION	COUNTY	TOTAL SHEETS	SHEET NO.
		DRAWN - RW	REVISED -					6108	D3 VIDEO DETECTION 2026-01	LASALLE	14	2
		CHECKED - JS	REVISED -					CONTRACT NO. 66T37				
	PLOT DATE = 5/7/2026	DATE - 12/16/2025	REVISED -		SCALE:	SHEET 1 OF 1 SHEETS	STA.	TO STA.	ILLINOIS FED. AID PROJECT			

MODEL: Default
FILE NAME: c:\p\p_work\p\wdt\woodshank\td1182206\66T37.dgn

CODE NO.	ITEM	UNIT	TOTAL QUANTITY	CONSTRUCTION CODE
				ITS
				100% STATE
				TRAFFIC SIGNALS
				0021
				URBAN
67100100	MOBILIZATION	L SUM	1	1
70102620	TRAFFIC CONTROL AND PROTECTION, STANDARD 701501	L SUM	1	1
70102635	TRAFFIC CONTROL AND PROTECTION, STANDARD 701701	L SUM	1	1
85000200	MAINTENANCE OF EXISTING TRAFFIC SIGNAL INSTALLATION	EACH	3	3
X8760200	ACCESSIBLE PEDESTRIAN SIGNALS	EACH	17	17
X8891202	WIDE AREA VIDEO VEHICLE DETECTION SYSTEM COMPLETE	EACH	3	3

	USER NAME = ronald.woodshank	DESIGNED - RW	REVISED -	STATE OF ILLINOIS DEPARTMENT OF TRANSPORTATION	SUMMARY OF QUANTITIES			F.A.U. RTE.	SECTION	COUNTY	TOTAL SHEETS	SHEET NO.
		DRAWN - RW	REVISED -					6108	D3 VIDEO DETECTION 2026-01	LASALLE	14	3
		CHECKED - JS	REVISED -					CONTRACT NO. 66T37				
	PLOT DATE = 5/7/2026	DATE - 12/16/2025	REVISED -		SCALE:	SHEET 1	OF 1 SHEETS	STA.	TO STA.	ILLINOIS FED. AID PROJECT		

MODEL: Default
FILE NAME: c:\pwworking\woodward\1180206\66T37.dgn

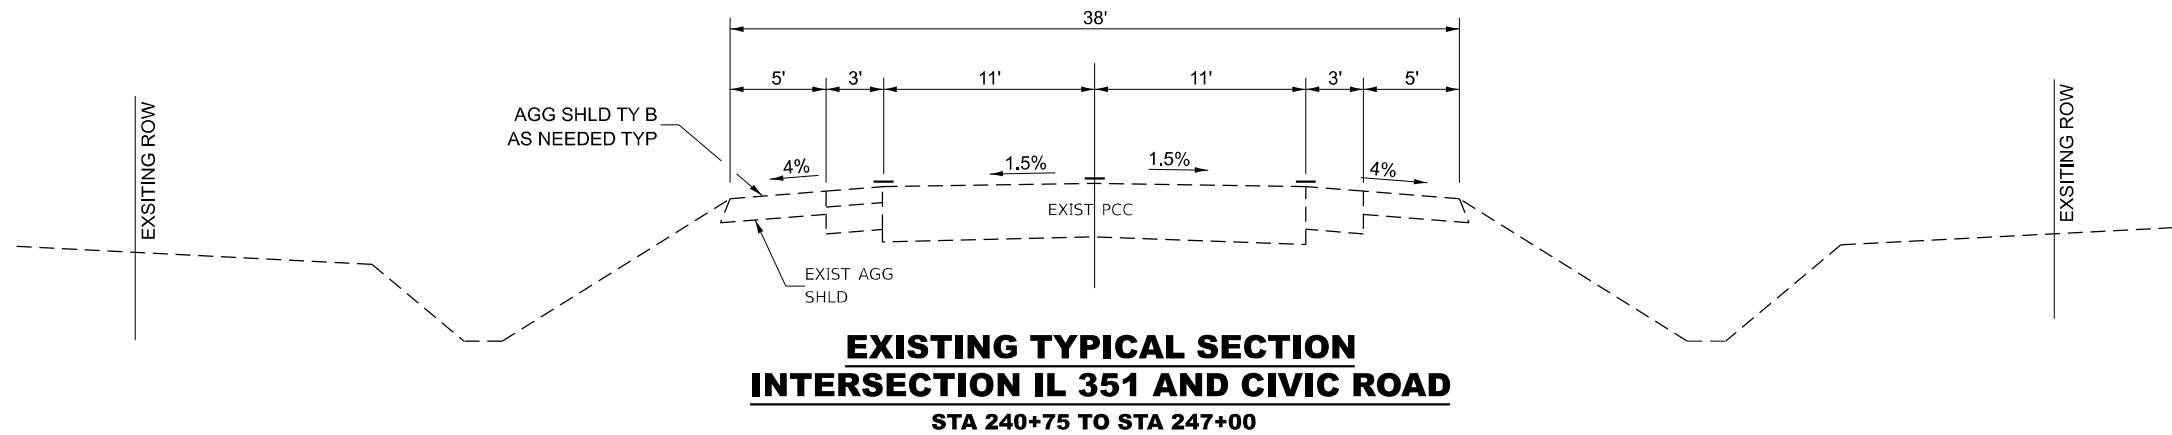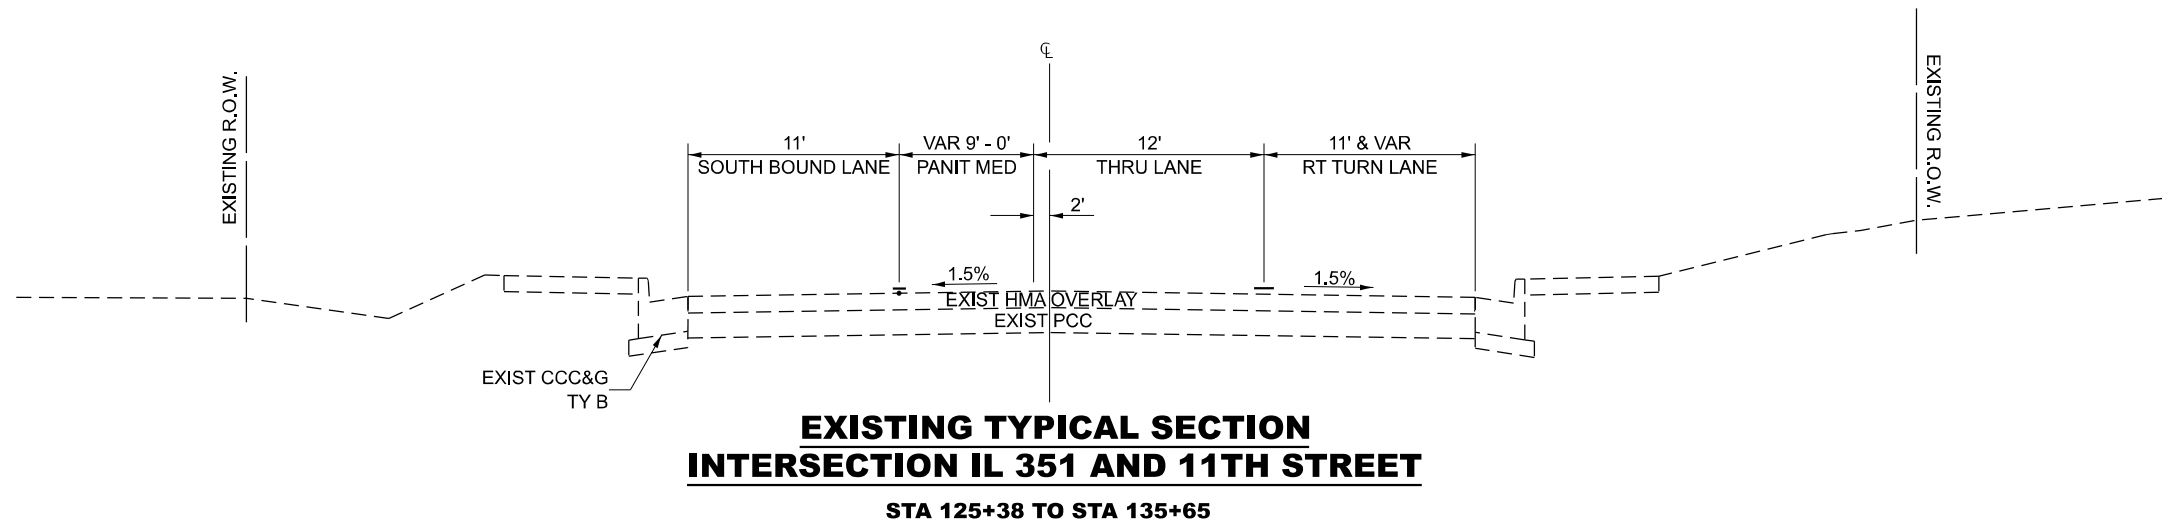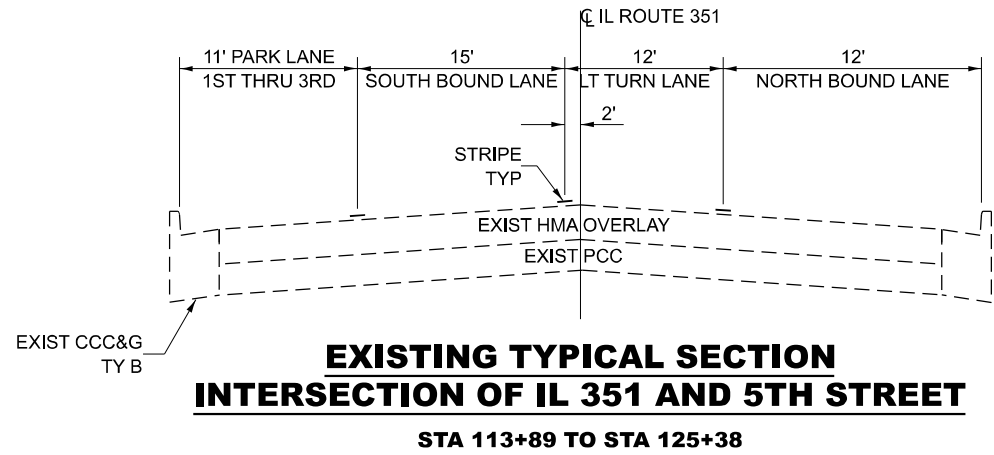

USER NAME = Oladete,O.Popoola	DESIGNED - RW	REVISED -
	DRAWN - RW	REVISED -
	CHECKED - JS	REVISED -
PLOT DATE = 5/4/2026	DATE - 12/16/2025	REVISED -

STATE OF ILLINOIS
DEPARTMENT OF TRANSPORTATION

TYPICAL SECTIONS

SCALE: SHEET 1 OF 1 SHEETS STA. TO STA.

F.A.U. RTE.	SECTION	COUNTY	TOTAL SHEETS	SHEET NO.
6108	D3 VIDEO DETECTION 2026-01	LASALLE	14	4
CONTRACT NO. 66T37				
ILLINOIS FED. AID PROJECT				

SCHEDULES

LOCATION	MAINTENANCE OF EXISTING TRAFFIC SIGNAL INSTALLATION	WIDE AREA VIDEO VEHICLE DETECTION SYSTEM COMPLETE
INTERSECTION	EACH	EACH
IL ROUTE 351 & 5TH STREET	1	1
IL ROUTE 351 & 11TH STREET	1	1
IL ROUTE 351 & CIVIC ROAD	1	1
TOTAL	3	3


MODEL: Default
FILE NAME: c:\pwwork\pwwork\woodshank\1180206\66T37.dgn

	USER NAME = ronald.woodshank	DESIGNED - RW	REVISED -	STATE OF ILLINOIS DEPARTMENT OF TRANSPORTATION	SCHEDULES			F.A.U. RTE.	SECTION	COUNTY	TOTAL SHEETS	SHEET NO.
		DRAWN - RW	REVISED -					6108	D3 VIDEO DETECTION 2026-01	LASALLE	14	5
		CHECKED - JS	REVISED -					CONTRACT NO. 66T37				
	PLOT DATE = 5/5/2026	DATE - 12/16/2025	REVISED -		SCALE:	SHEET 1	OF 1 SHEETS	STA.	TO STA.	ILLINOIS FED. AID PROJECT		

MODEL: Default
FILE NAME: c:\pwwork\woodshand\1180206\66T37.dgn

TRAFFIC SIGNAL LEGEND


- CONTROLLER
- DETECTOR LOOP
- DETECTOR LOOP LINE
- HANDHOLE
- PEDESTRIAN PUSH-BUTTON DETECTOR
- PEDESTRIAN SIGNAL HEAD
- POWER POLE SERVICE
- SIGNAL HEAD W/BACKPLATE
- SIGNAL POST
- STEEL MAST ARM
- UNDERGROUND PVC CONDUIT
- (P) PVC CONDUIT, PUSHED
- WOOD POLE

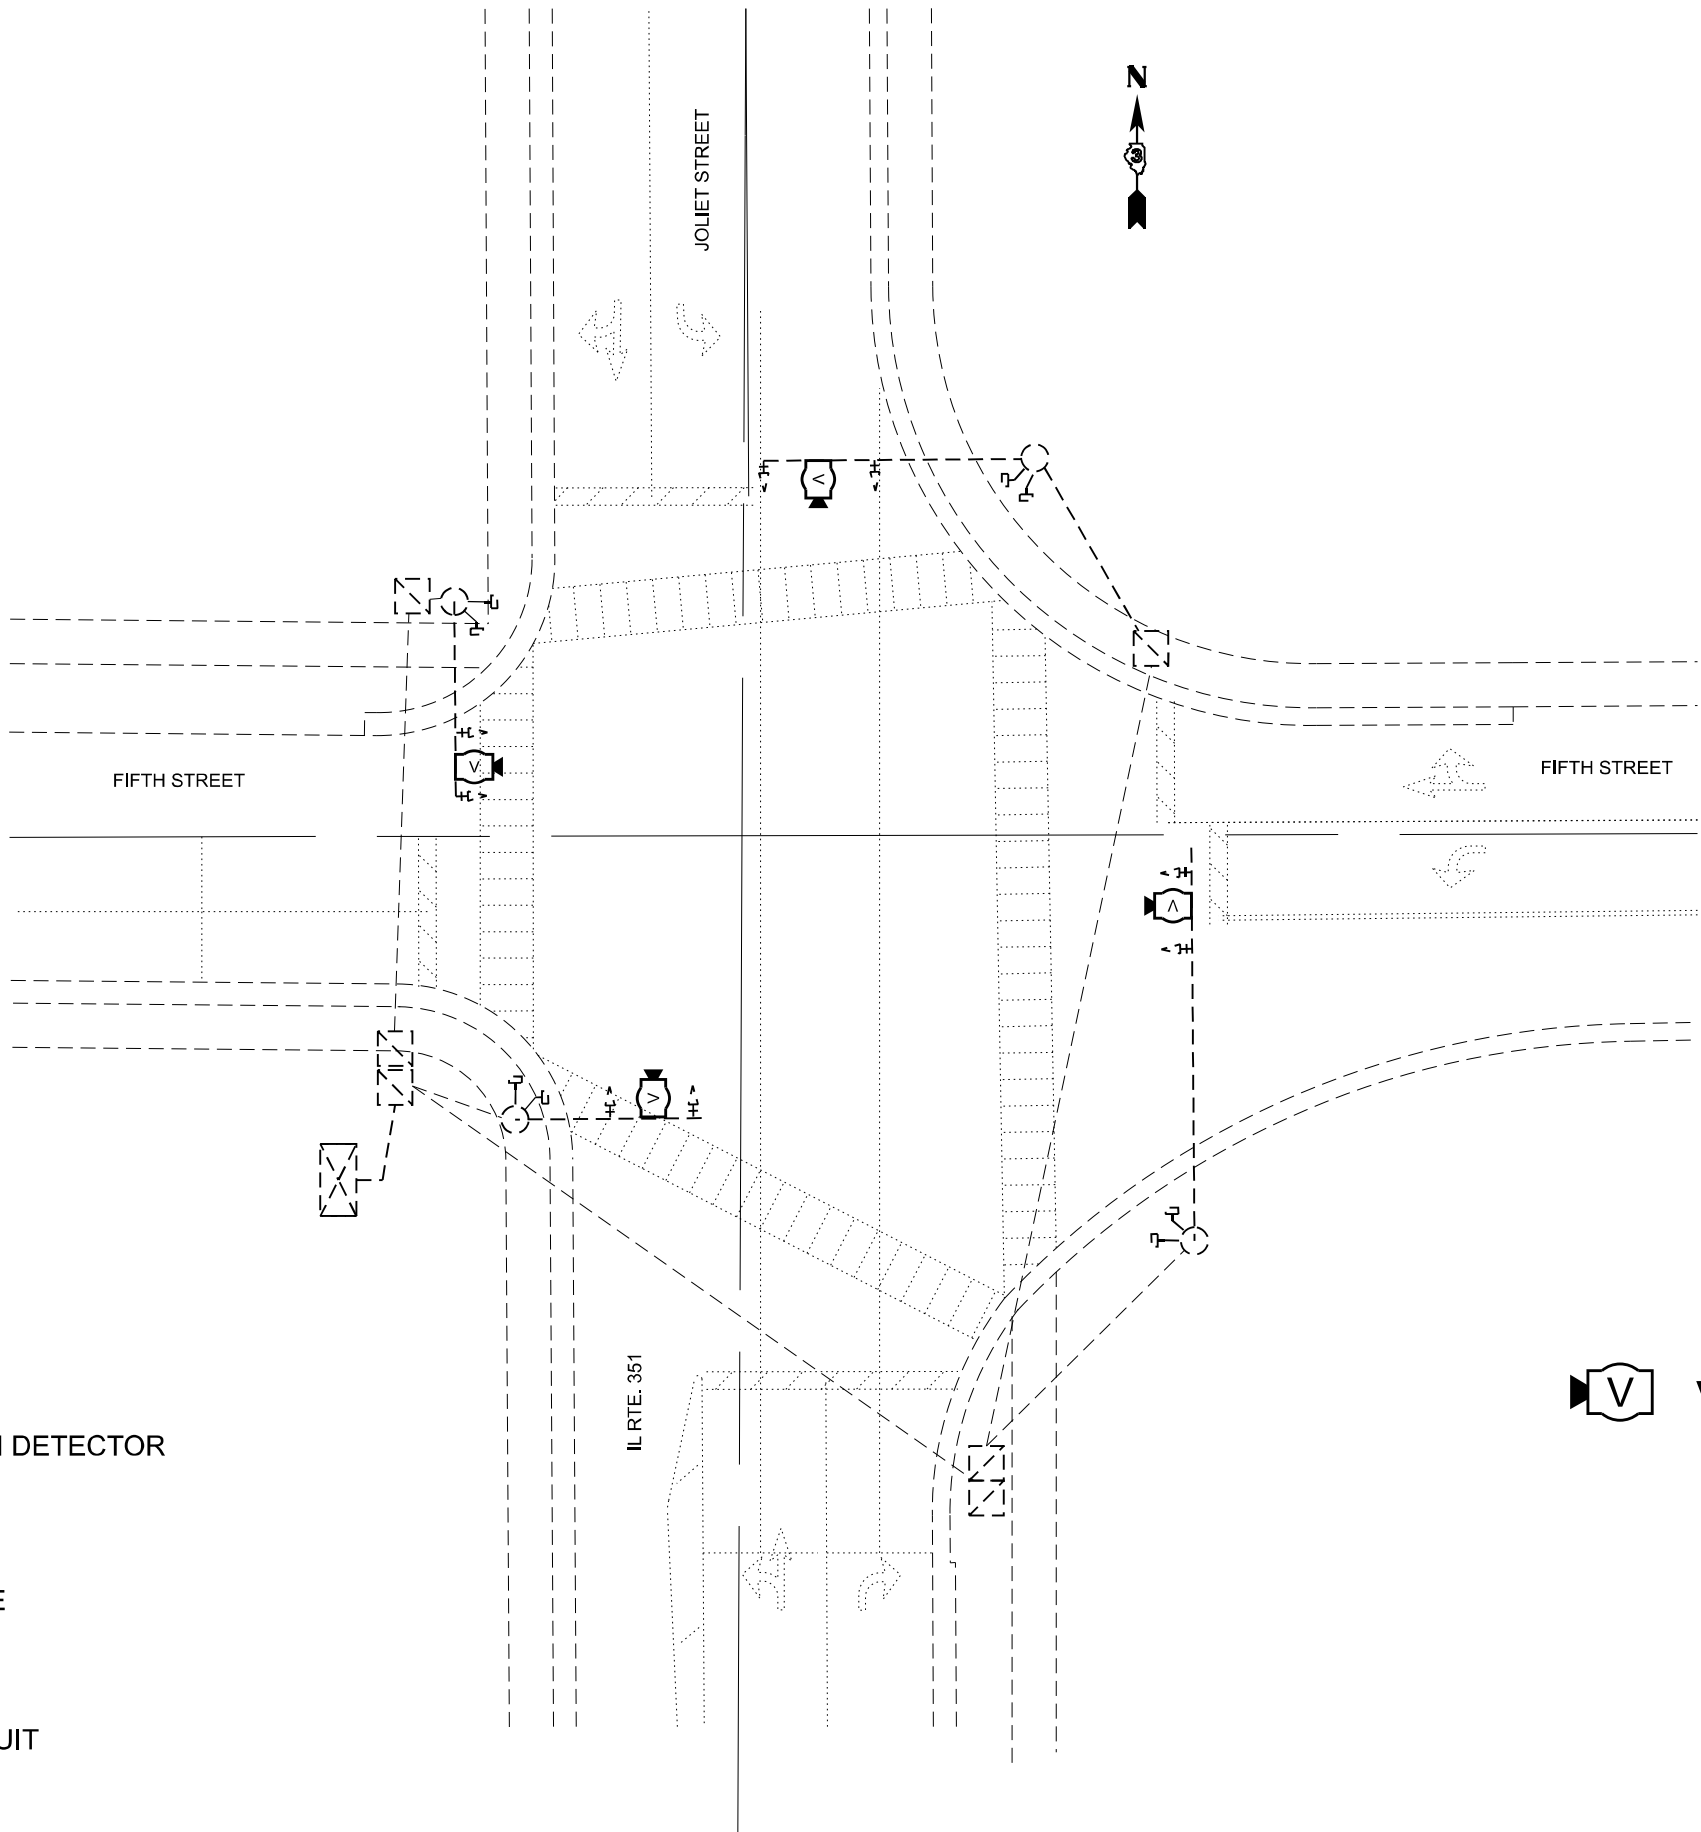

LEGEND

- VIDEO DETECTION SYSTEM

	USER NAME = Oladelle,O.Popoola	DESIGNED - RW	REVISED -	STATE OF ILLINOIS DEPARTMENT OF TRANSPORTATION	INTERSECTION IL ROUTE 351 AND FIFTH STREET (US 6)		F.A.U. RTE.	SECTION	COUNTY	TOTAL SHEETS	SHEET NO.
		DRAWN - RW	REVISED -				6108	D3 VIDEO DETECTION 2026-01	LASALLE	14	6
		CHECKED - JS	REVISED -		PLAN DETAILS		CONTRACT NO. 66T37				
	PLOT DATE = 5/4/2026	DATE - 12/16/2025	REVISED -		SCALE:	SHEET 1 OF 3 SHEETS	STA.	TO STA.	ILLINOIS FED. AID PROJECT		

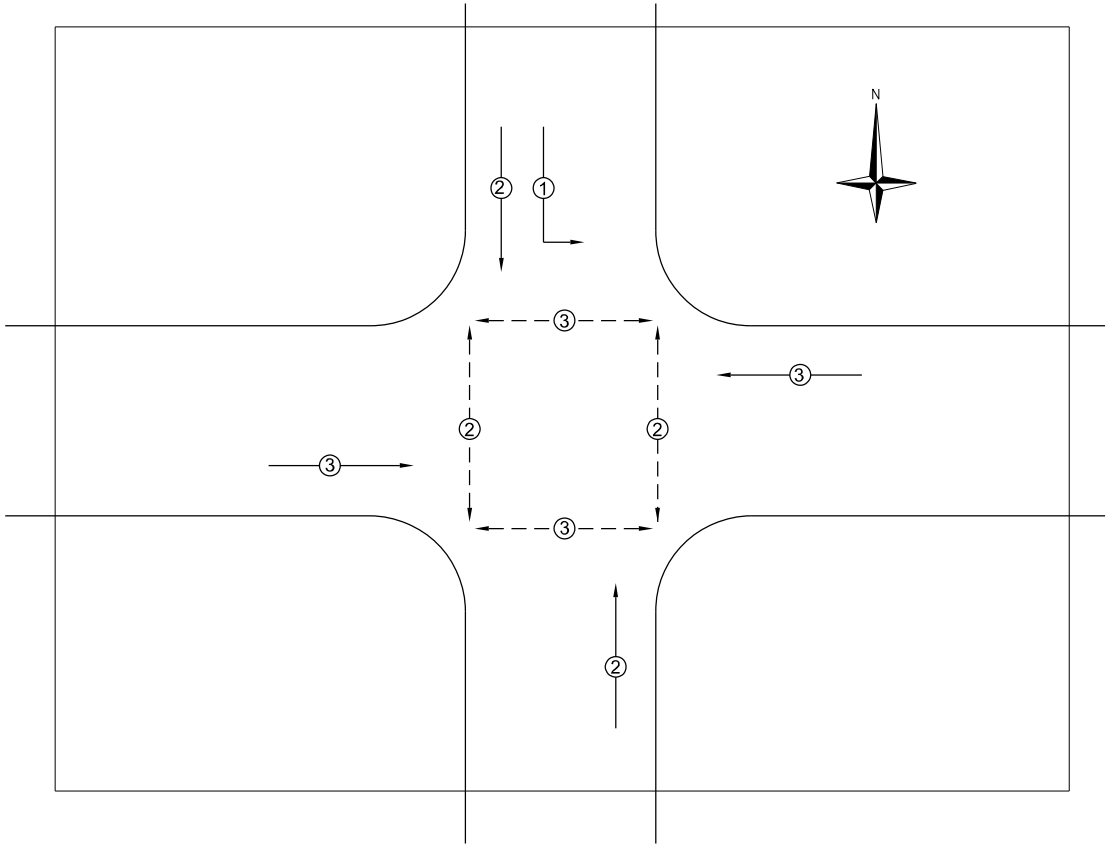


PHASE DESIGNATION DIAGRAM

LEGEND

- ← ⊕ → **VEHICULAR TRAFFIC**
- ← ⊕ → **PEDESTRIAN TRAFFIC**
- * NUMBER REFERS TO ASSOCIATED PHASE**

CABLE PLAN LEGEND

- ⊠ **SIGNAL SECTION 12"**
- ⊠ **CONTROLLER CABINET**
- ⊠ **VEHICLE DETECTOR, INDUCTION LOOP**
- ⊠ **SERVICE INSTALLATION**
- ⊠ **ELECTRIC CABLE IN CONDUIT**
ALL CABLE NO. 14 EXCEPT AS INDICATED
*** DENOTES NUMBER OF CONDUCTORS**
***P DENOTES NUMBER OF PAIRS IN TWISTED SHIELDED CABLE**
- ⊠ **SIGNAL FACE WITH BACKPLATE**
- ⊠ **250 WATT HPS LUMINAIRE**
- ⊠ **DETECTOR LOOP IDENTIFICATION**

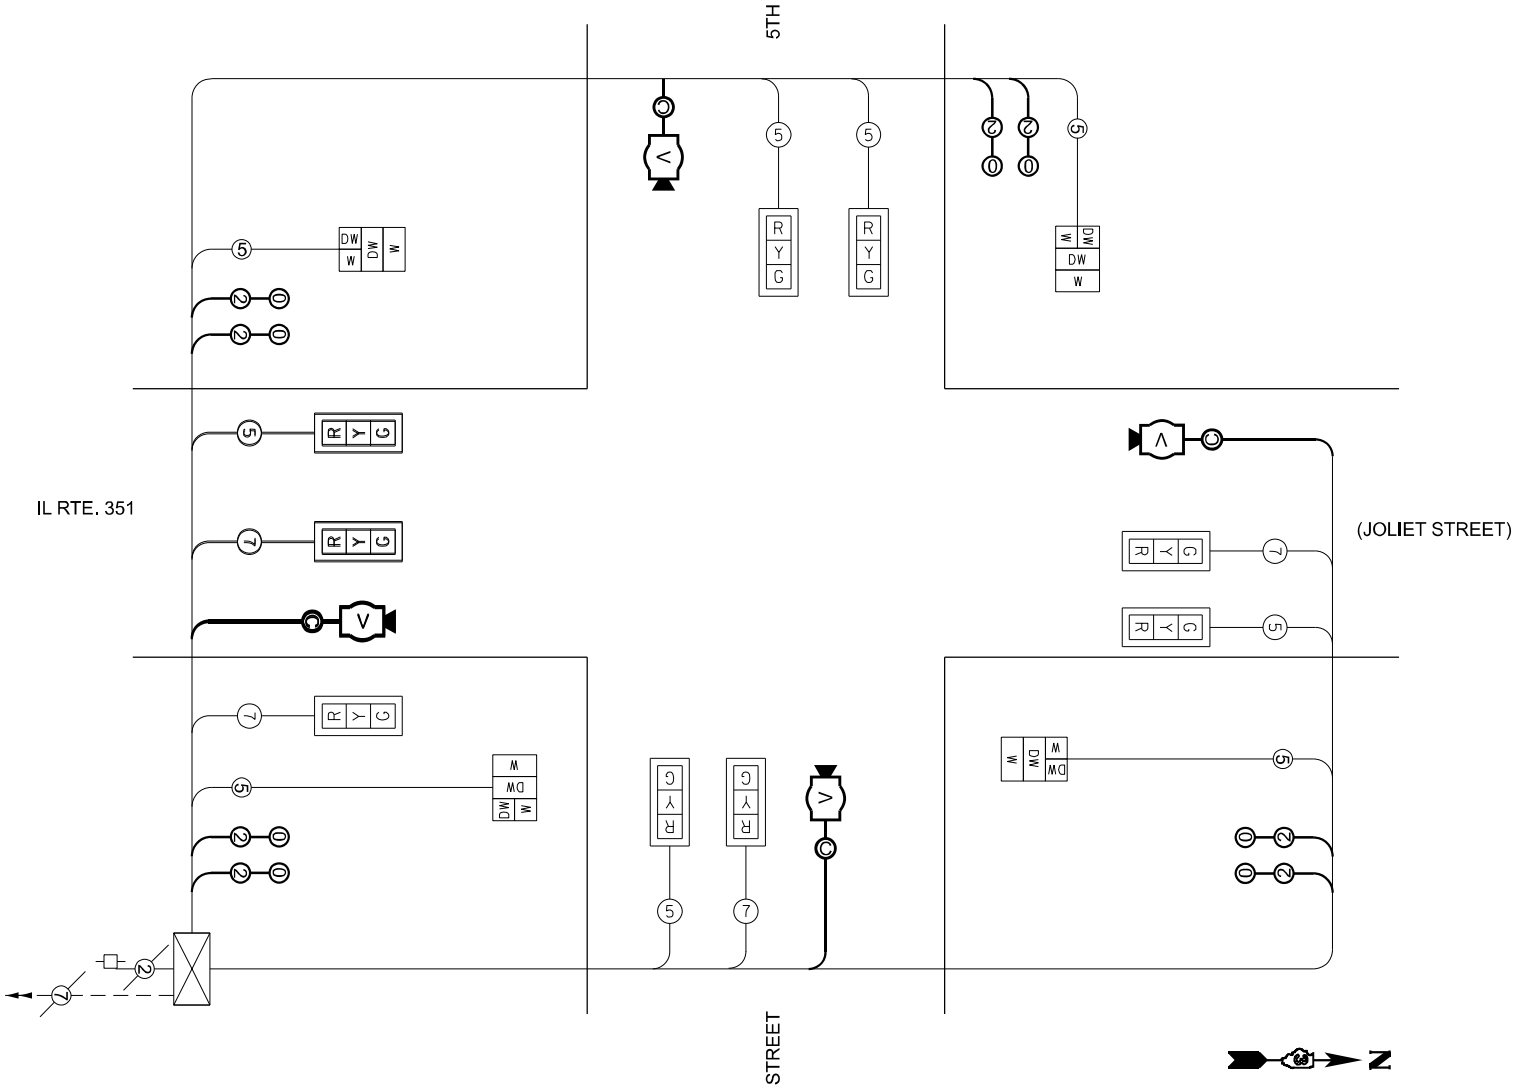

CABLE PLAN

MODEL: Default
FILE NAME: c:\p\work\p\work\woodsham\td1180206\66T37.dgn






USER NAME	= Oladelle,O.Popoola	DESIGNED -	RW	REVISED -	
		DRAWN -	RW	REVISED -	
		CHECKED -	JS	REVISED -	
PLOT DATE	= 5/4/2026	DATE	= 12/16/2025	REVISED -	

STATE OF ILLINOIS
DEPARTMENT OF TRANSPORTATION

INTERSECTION IL ROUTE 351 AND FIFTH STREET
CABLE DIAGRAM / PHASE DESIGNATION DIAGRAM

SCALE: SHEET 2 OF 3 SHEETS STA. TO STA.

F.A.U. RTE.	SECTION	COUNTY	TOTAL SHEETS	SHEET NO.
6108	D3 VIDEO DETECTION 2026-01	LASALLE	14	7
CONTRACT NO. 66T37				
ILLINOIS FED. AID PROJECT				

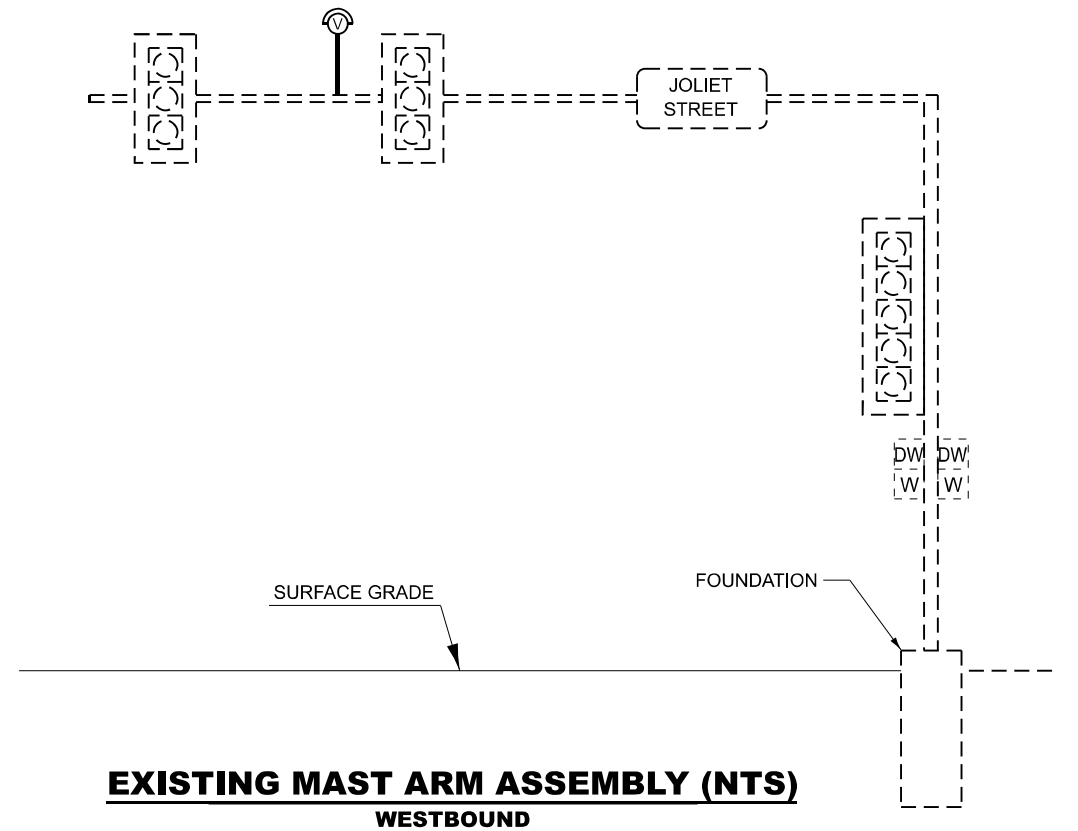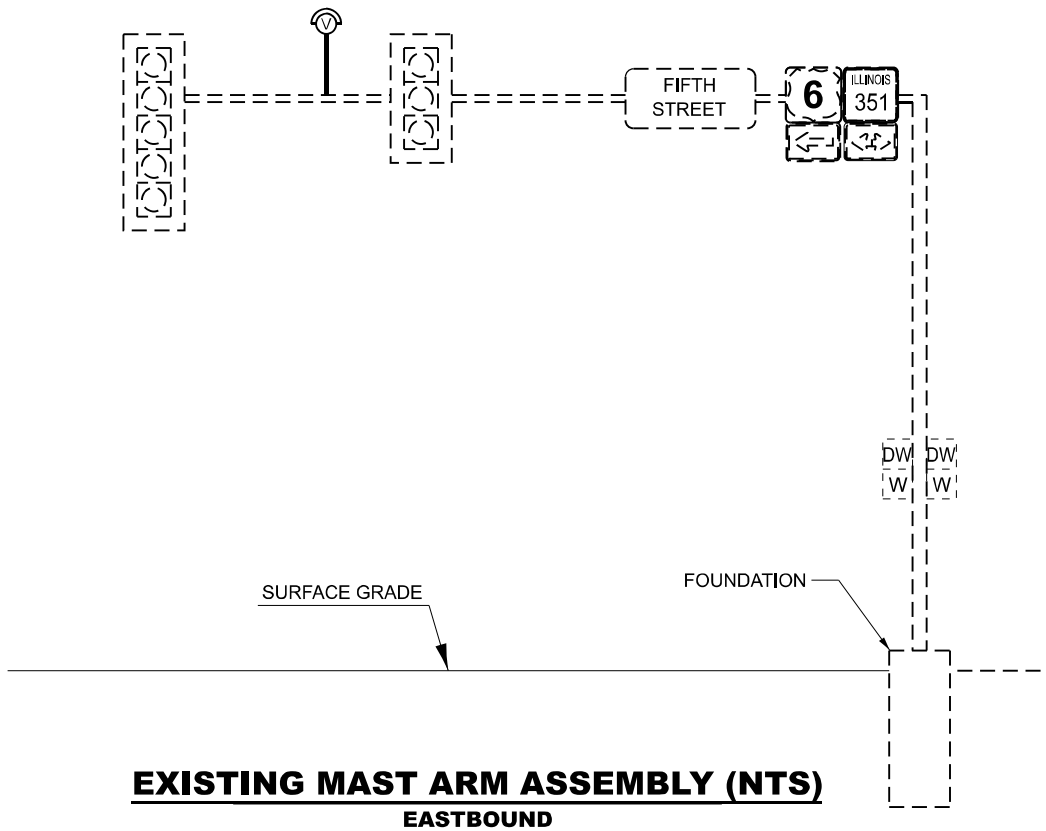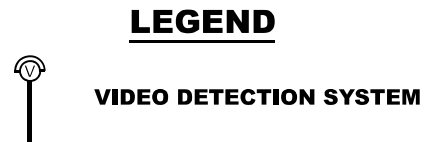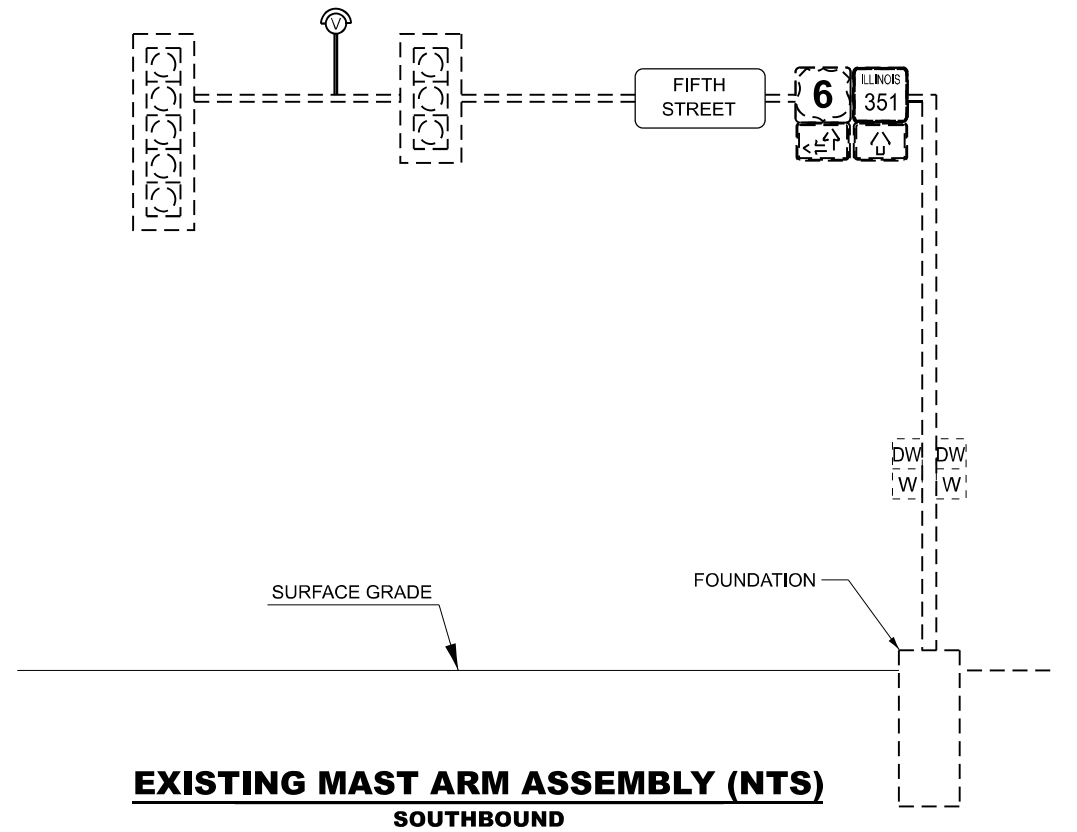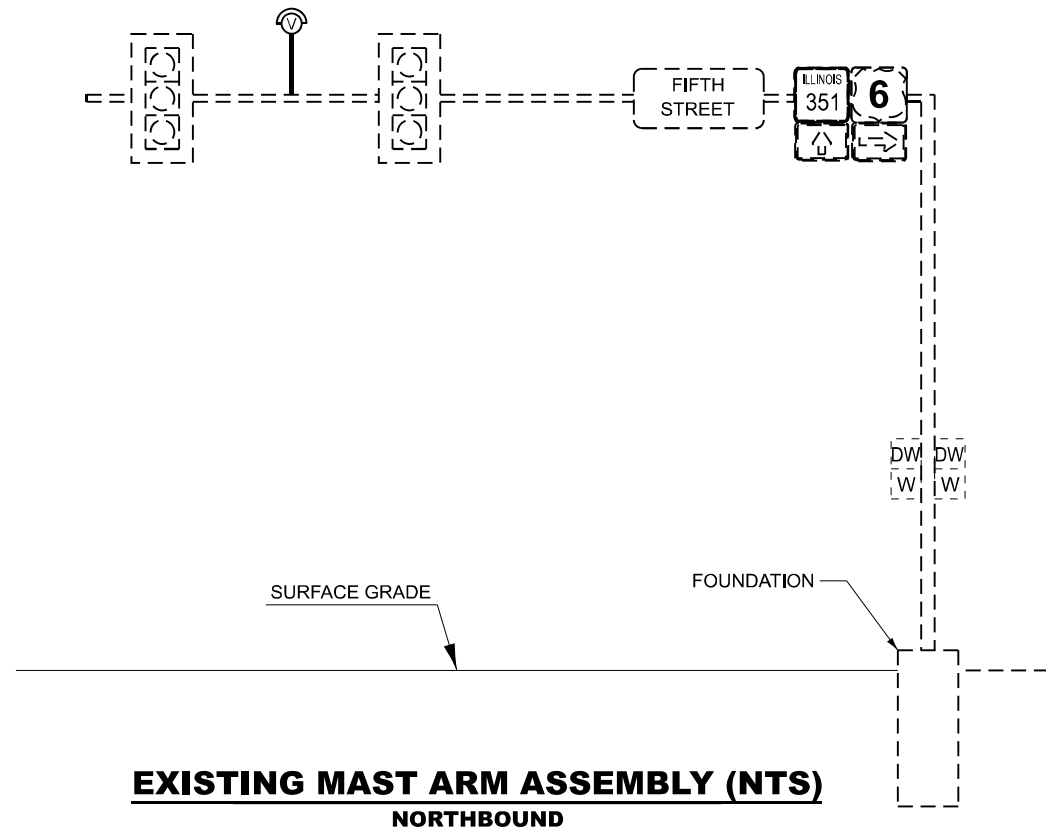

MODEL: Default
FILE NAME: c:\p\work\p\work\woodshant\1180206\66T37.dgn

USER NAME	= Oladelle,O.Popoola	DESIGNED	- RW	REVISED	-
		DRAWN	- RW	REVISED	-
		CHECKED	- JS	REVISED	-
PLOT DATE	= 5/4/2026	DATE	- 12/16/2025	REVISED	-

STATE OF ILLINOIS
DEPARTMENT OF TRANSPORTATION

INTERSECTION IL ROUTE 351 AND FIFTH STREET
EXISTING MAST ARM ASSEMBLIE (NTS)

SCALE: SHEET 3 OF 3 SHEETS STA. TO STA.

F.A.U. RTE.	SECTION	COUNTY	TOTAL SHEETS	SHEET NO.
6108	D3 VIDEO DETECTION 2026-01	LASALLE	14	8
CONTRACT NO. 66T37				
ILLINOIS FED. AID PROJECT				


MODEL: Default
FILE NAME: c:\pwwork\woodshant\1180206\66T37.dgn

TRAFFIC SIGNAL LEGEND

-  CONTROLLER
-  DETECTOR LOOP
-  DETECTOR LOOP LINE
-  HANDHOLE
-  PEDESTRIAN PUSH-BUTTON DETECTOR
-  PEDESTRIAN SIGNAL HEAD
-  POWER POLE SERVICE
-  SIGNAL HEAD W/BACKPLATE
-  SIGNAL POST
-  STEEL MAST ARM
-  UNDERGROUND PVC CONDUIT
-  (P) PVC CONDUIT, PUSHED
-  WOOD POLE

MAST ARM INFORMATION

1. MAST ARM N.E. QUADRANT-152' FROM N.B. STOPBAR ILL ROUTE 351
2. MAST ARM S.E. QUADRANT-156' FROM E.B. STOPBAR 11TH STREET
3. MAST ARM S.W. QUADRANT-145' FROM S.B. STOPBAR ILL. ROUTE 351
4. MAST ARM S.W. QUADRANT-156' FROM W.B. STOPBAR 11TH STREET

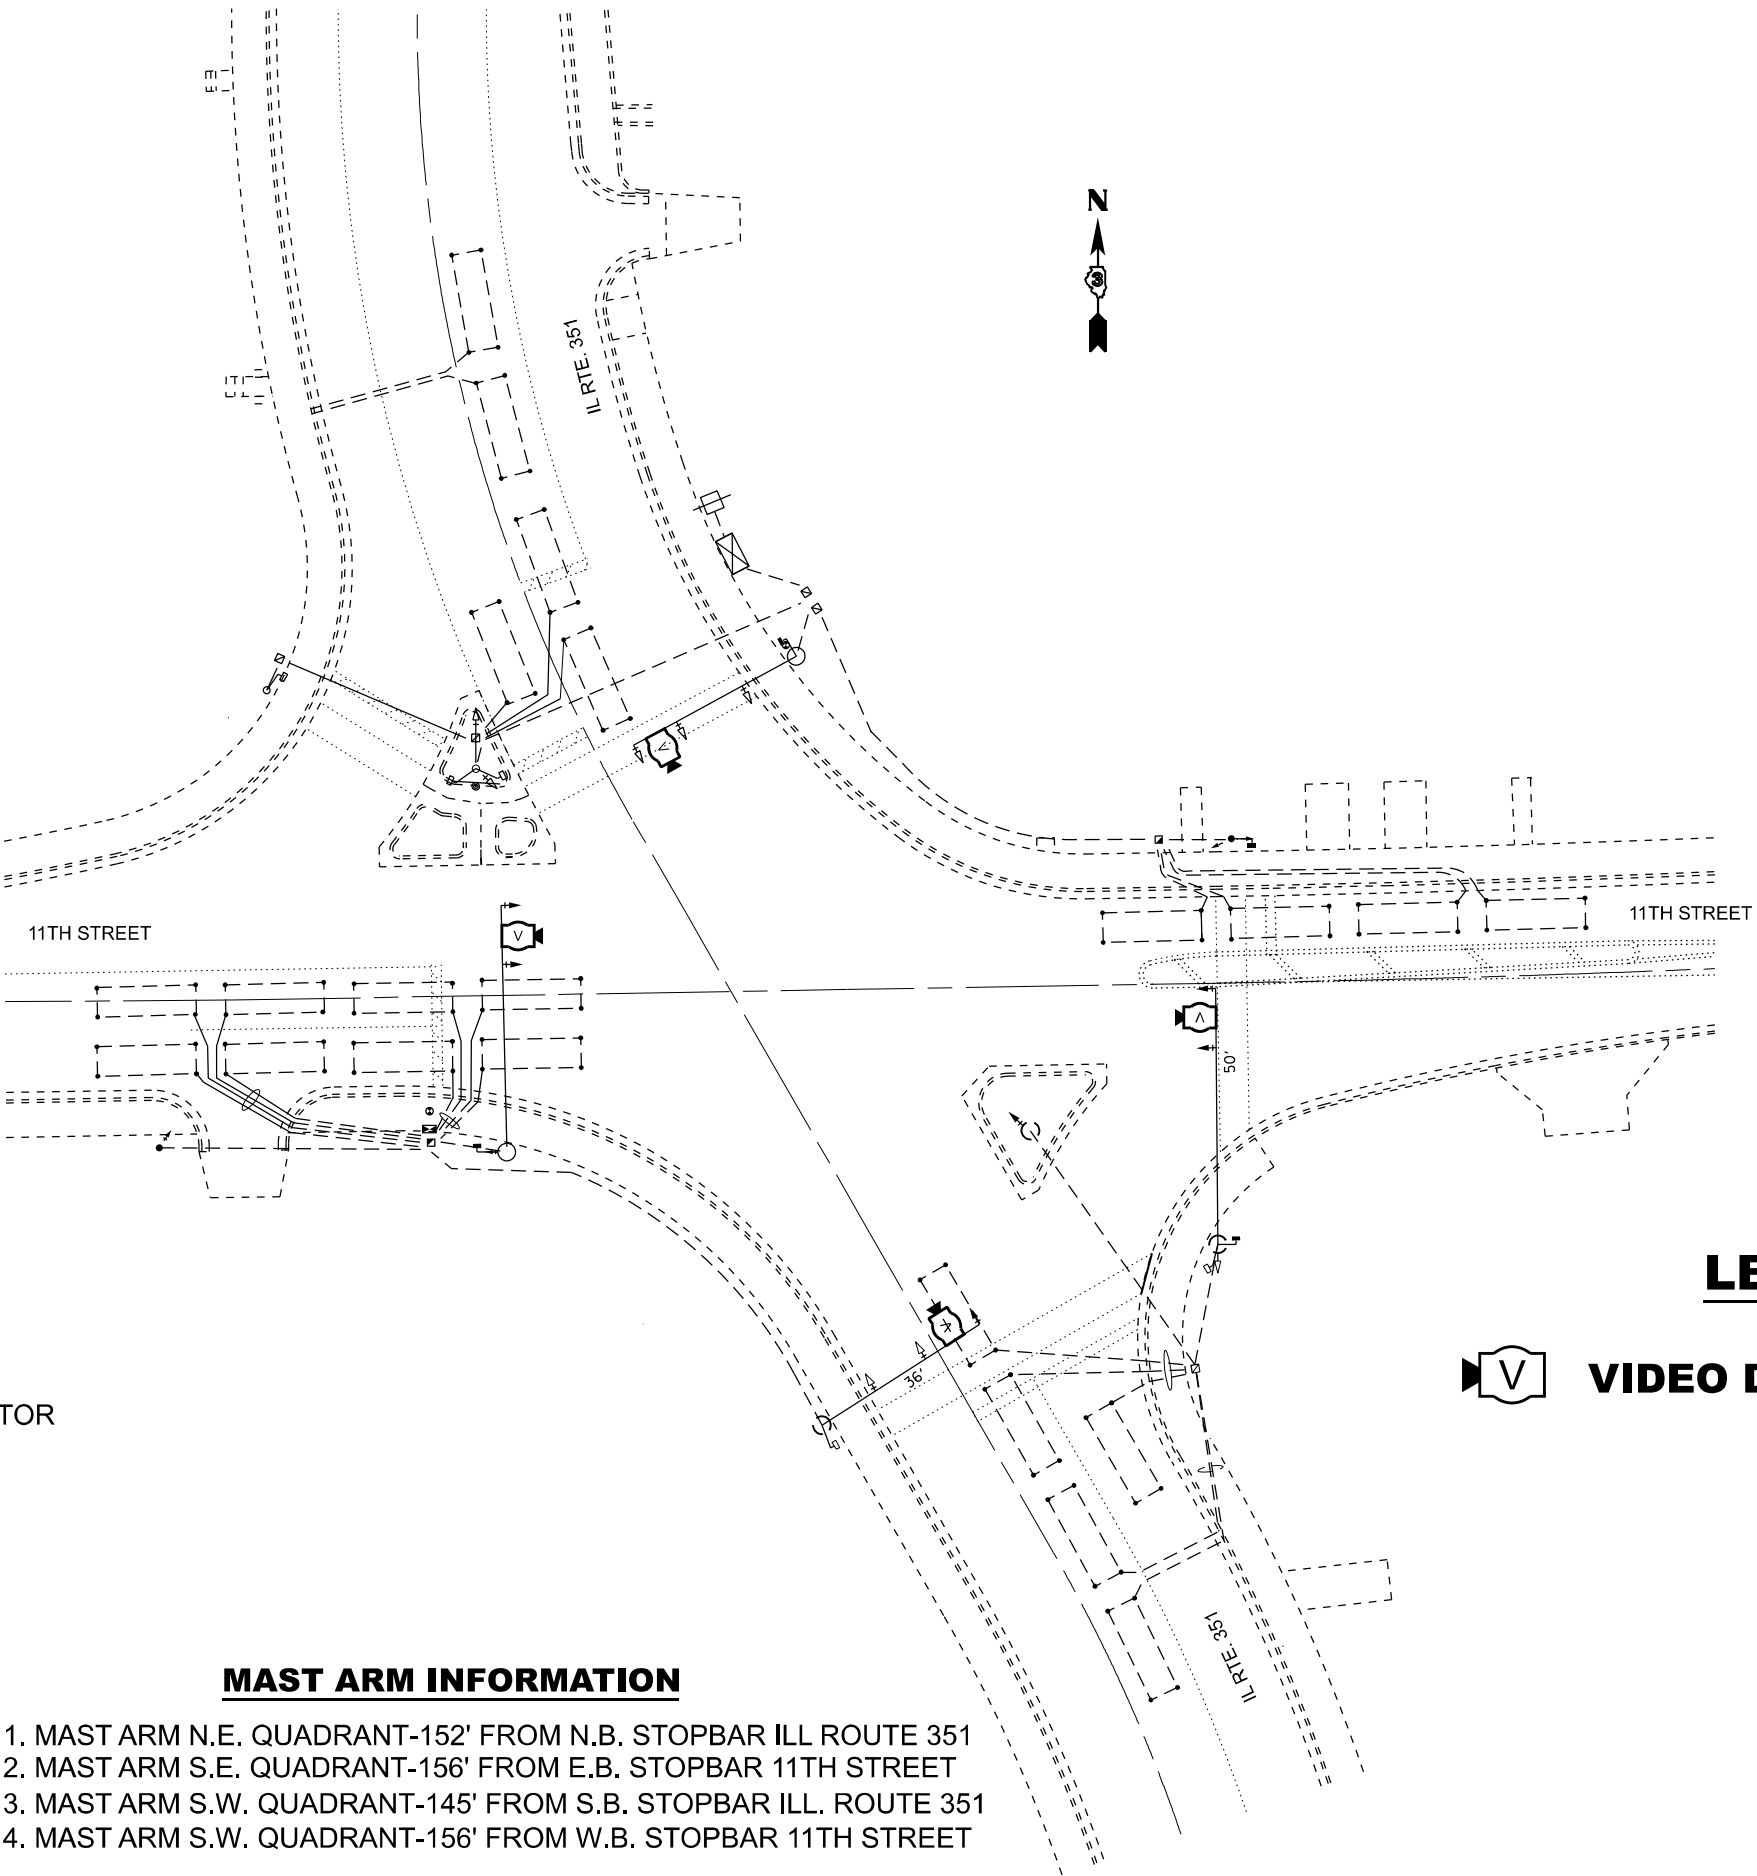

LEGEND

-  VIDEO DETECTION SYSTEM

USER NAME	= Oladelle,O.Popoola	DESIGNED -	RW	REVISED -	
		DRAWN -	RW	REVISED -	
		CHECKED -	JS	REVISED -	
PLOT DATE	= 5/4/2026	DATE	= 12/16/2025	REVISED -	


STATE OF ILLINOIS
DEPARTMENT OF TRANSPORTATION

INTERSECTION IL ROUTE 351 AND 11TH STREET
PLAN DETAIL

SCALE: SHEET 1 OF 3 SHEETS STA. TO STA.

F.A.U. RTE.	SECTION	COUNTY	TOTAL SHEETS	SHEET NO.
6108	D3 VIDEO DETECTION 2026-01	LASALLE	14	9
CONTRACT NO. 66T37				
ILLINOIS FED. AID PROJECT				


MODEL: Default
FILE NAME: c:\p\work\p\wdchwoodshant\td1180206\66T37.dgn

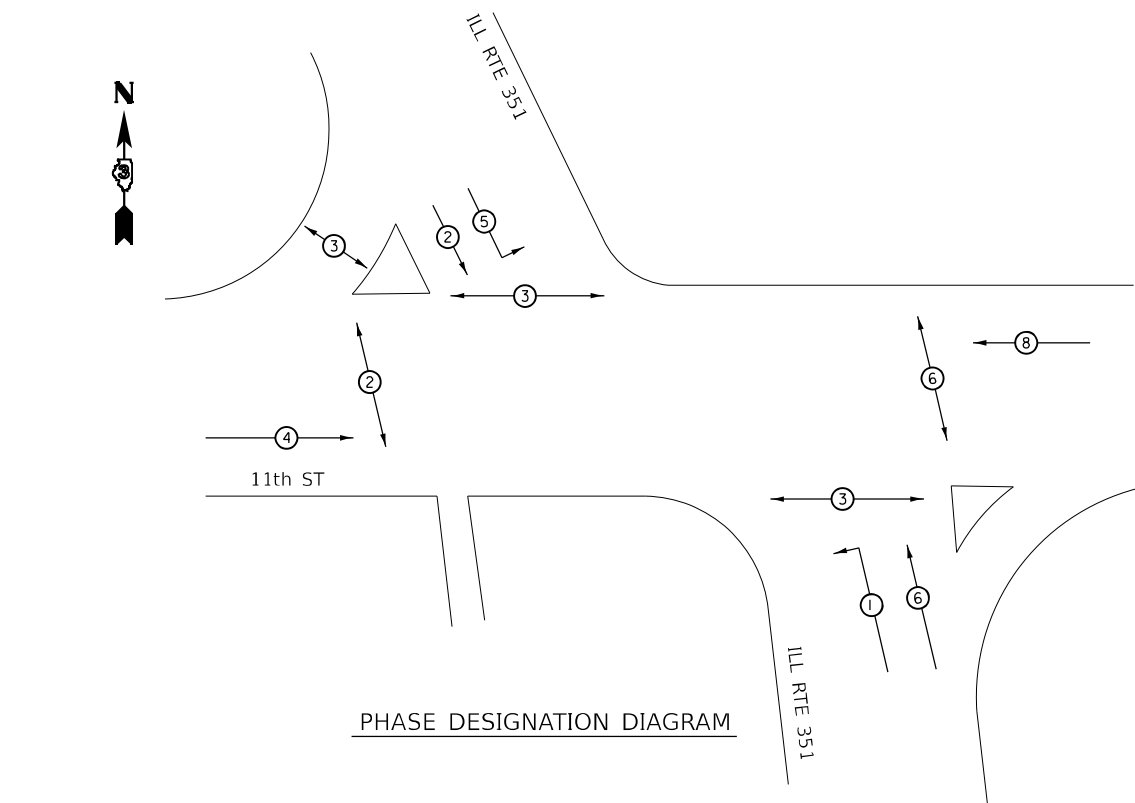

TRAFFIC SIGNALS LEGEND

- R 12" TRAFFIC SIGNAL SECTION
- W 12" PEDESTRIAN SIGNAL SECTION
- EX. CONTROLLER CABINET
- VEHICLE DETECTOR, INDUCTION LOOP
- PUSHBUTTON DETECTOR
- 2 DENOTES NUMBER OF CONDUCTORS (NEW)
ALL LOOP DETECTOR CABLE TO BE SHIELDED.
ALL CABLE NO. 14 EXCEPT AS INDICATED.
- 2 INDICATES EXISTING CABLE
- "P" SIGNAL FACE WITH BACKPLATE
"P" INDICATES OPTICAL PROGRAMMING.
- SERVICE INSTALLATION,
EXISTING
- DUAL-INDICATION SIGNAL SECTION

- #### LEGEND
- VEHICULAR MOVEMENT
- PEDESTRIAN MOVEMENT
- * NUMBER REFERS TO ASSOCIATED PHASE


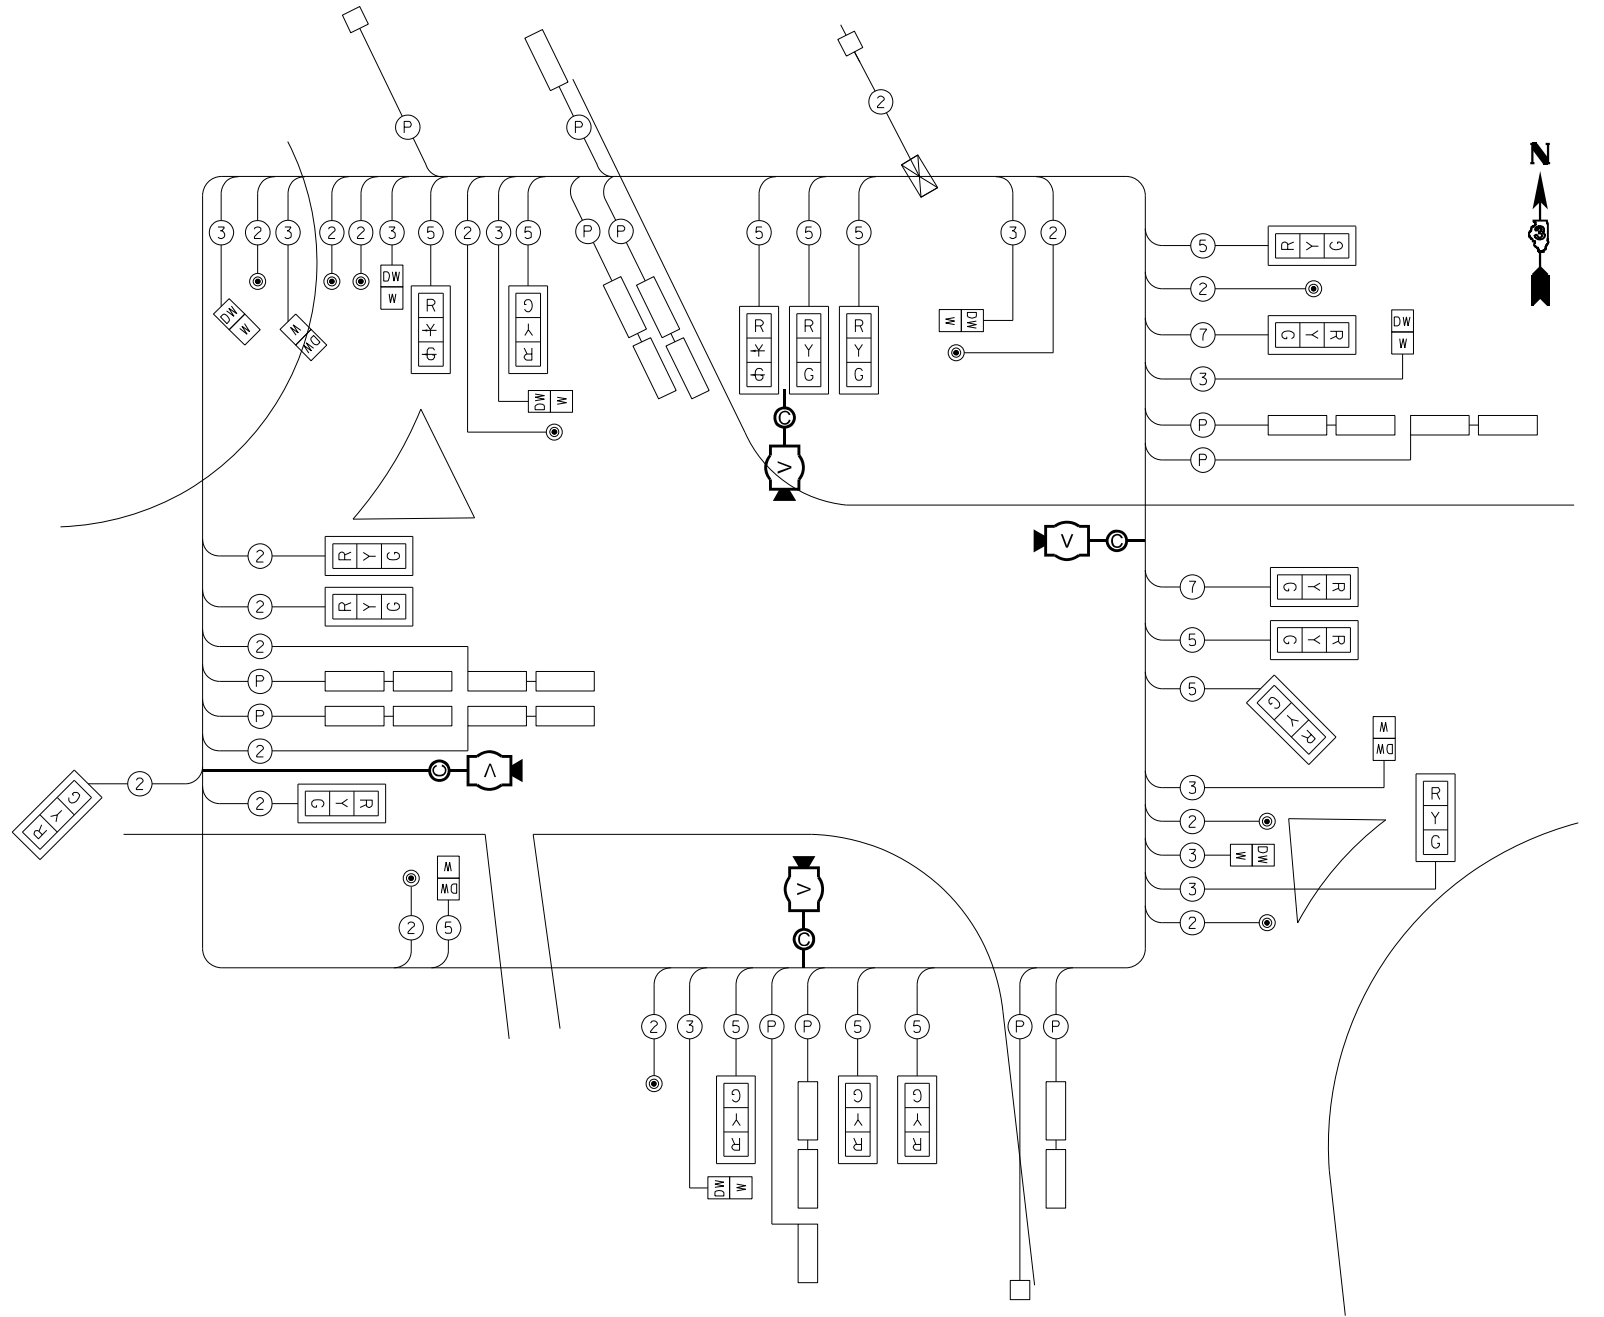


STATE OF ILLINOIS
DEPARTMENT OF TRANSPORTATION

INTERSECTION IL ROUTE 351 AND 11TH STREET
CABLE DIAGRAM / PHASE DESIGNATION DIAGRAM



SCALE: SHEET 2 OF 3 SHEETS STA. TO STA.

F.A.U. RTE.	SECTION	COUNTY	TOTAL SHEETS	SHEET NO.
6108	D3 VIDEO DETECTION 2026-01	LASALLE	14	10
CONTRACT NO. 66T37				
ILLINOIS FED. AID PROJECT				

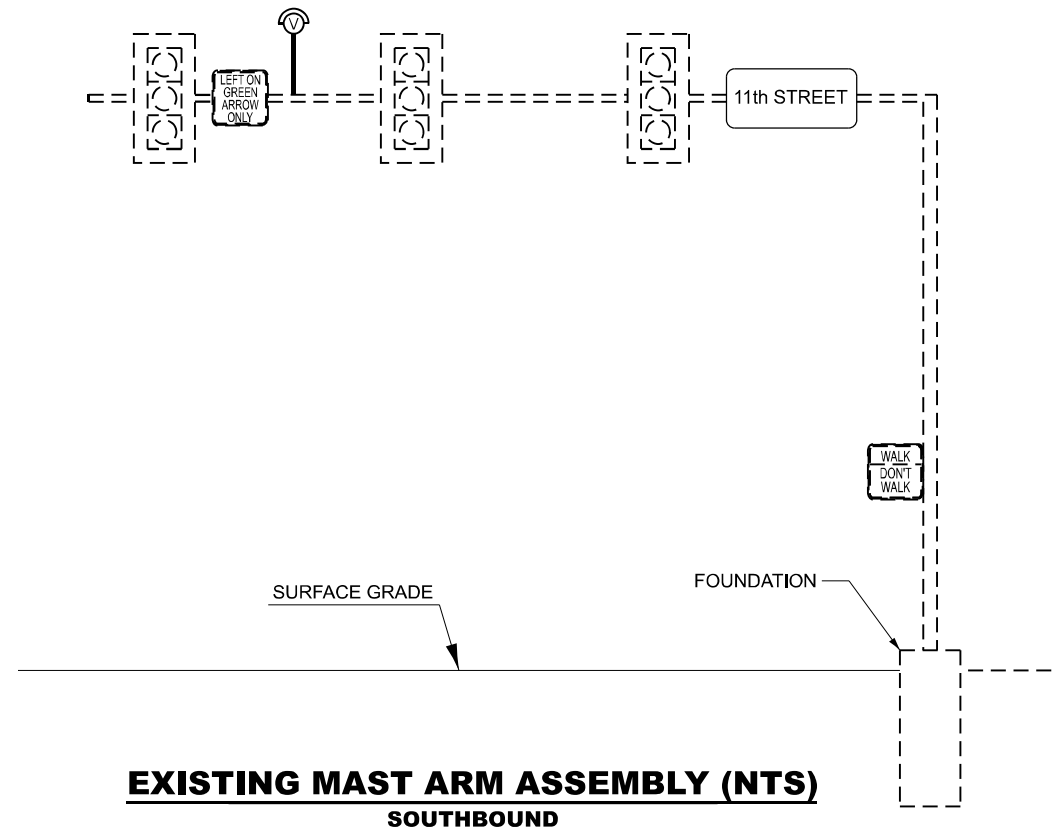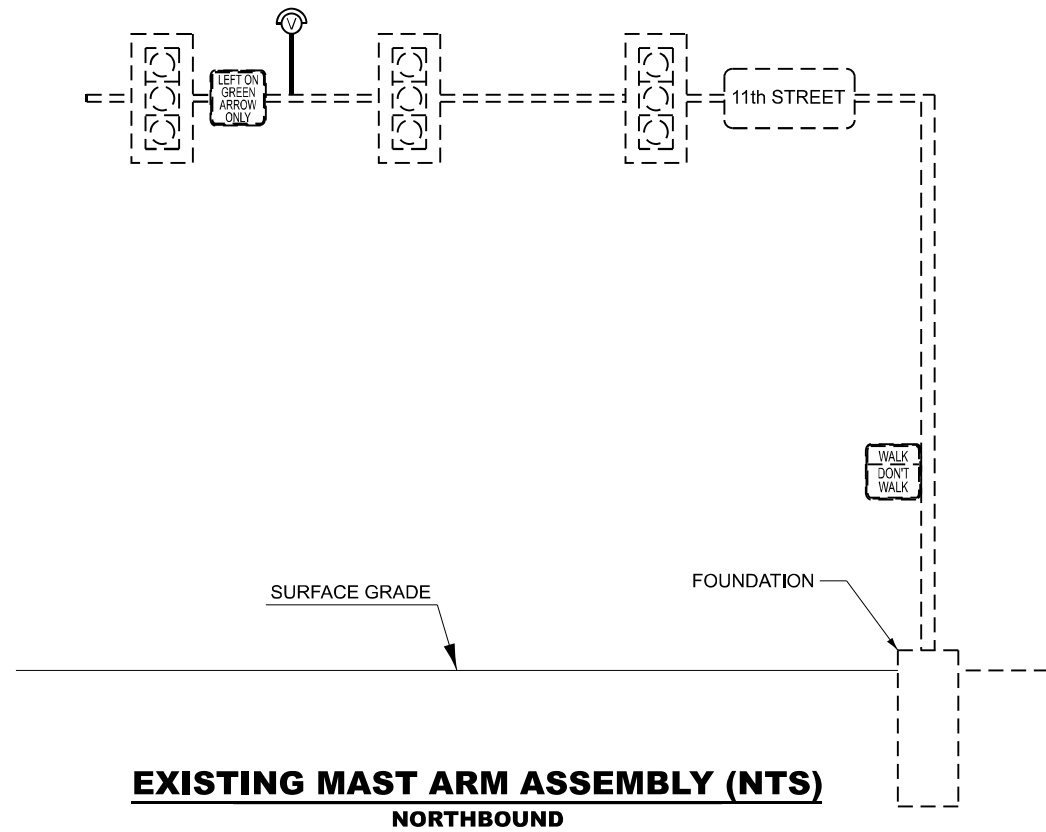

LEGEND

VIDEO DETECTION SYSTEM

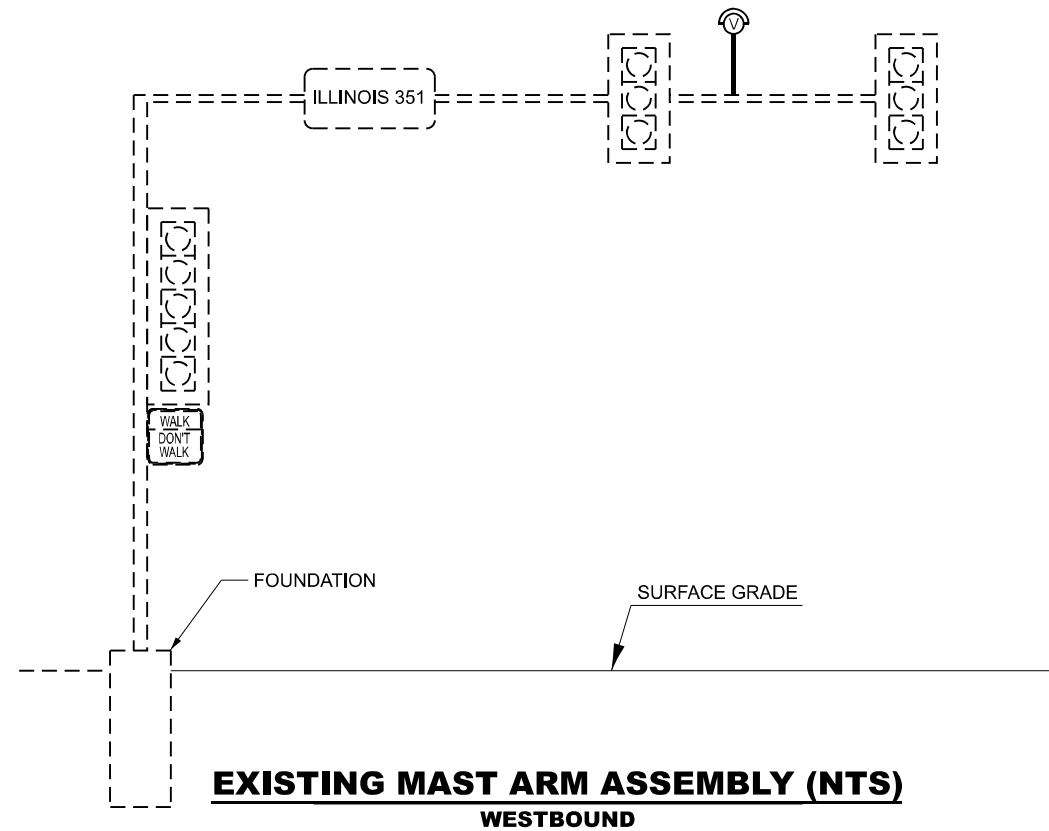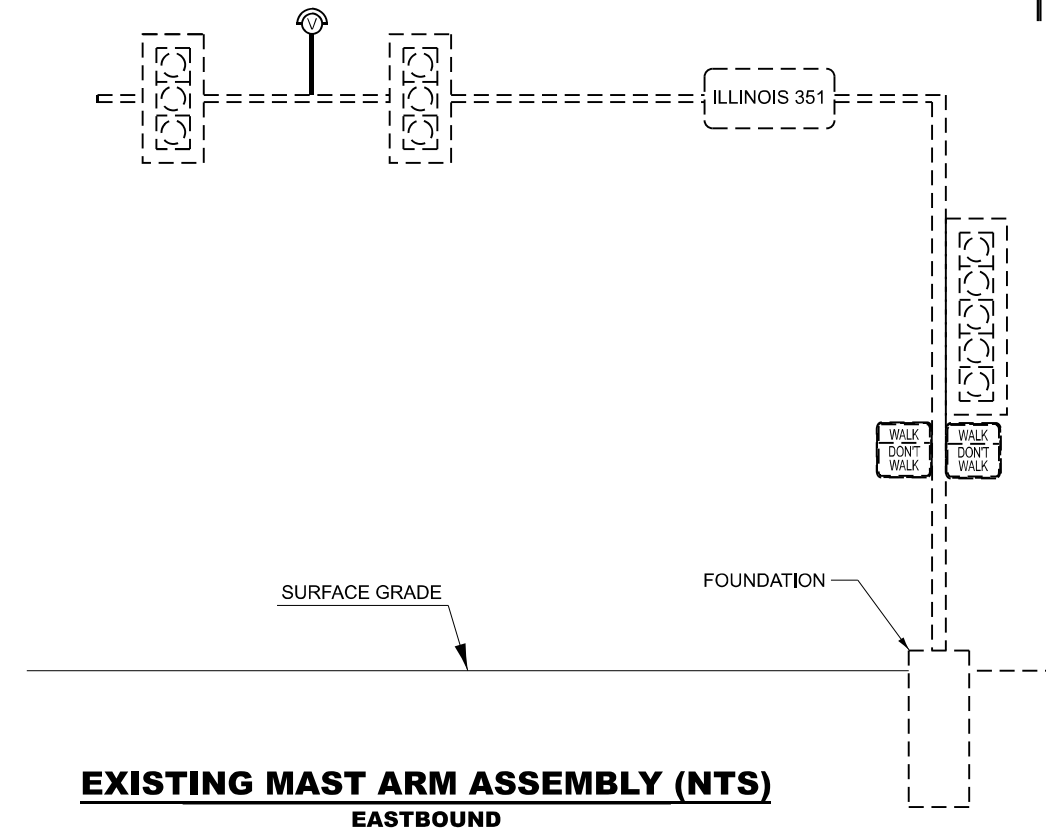

MODEL: Default
FILE NAME: c:\p\p\work\p\work\woodshank\1180206\66T37.dgn


USER NAME = Oladelle,O.Popoola	DESIGNED - RW	REVISED -
	DRAWN - RW	REVISED -
	CHECKED - JS	REVISED -
PLOT DATE = 5/4/2026	DATE - 12/16/2025	REVISED -

STATE OF ILLINOIS
DEPARTMENT OF TRANSPORTATION

INTERSECTION IL ROUTE 351 AND 11th STREET EXISTING MAST ARM ASSEMBLIE (NTS)			
SCALE:	SHEET 3 OF 3 SHEETS	STA.	TO STA.

F.A.U. RTE.	SECTION	COUNTY	TOTAL SHEETS	SHEET NO.
6108	D3 VIDEO DETECTION 2026-01	LASALLE	14	11
CONTRACT NO. 66T37				
ILLINOIS FED. AID PROJECT				

MODEL: Default
FILE NAME: c:\pwwork\pwwork\woodshank\1180206\66T37.dgn

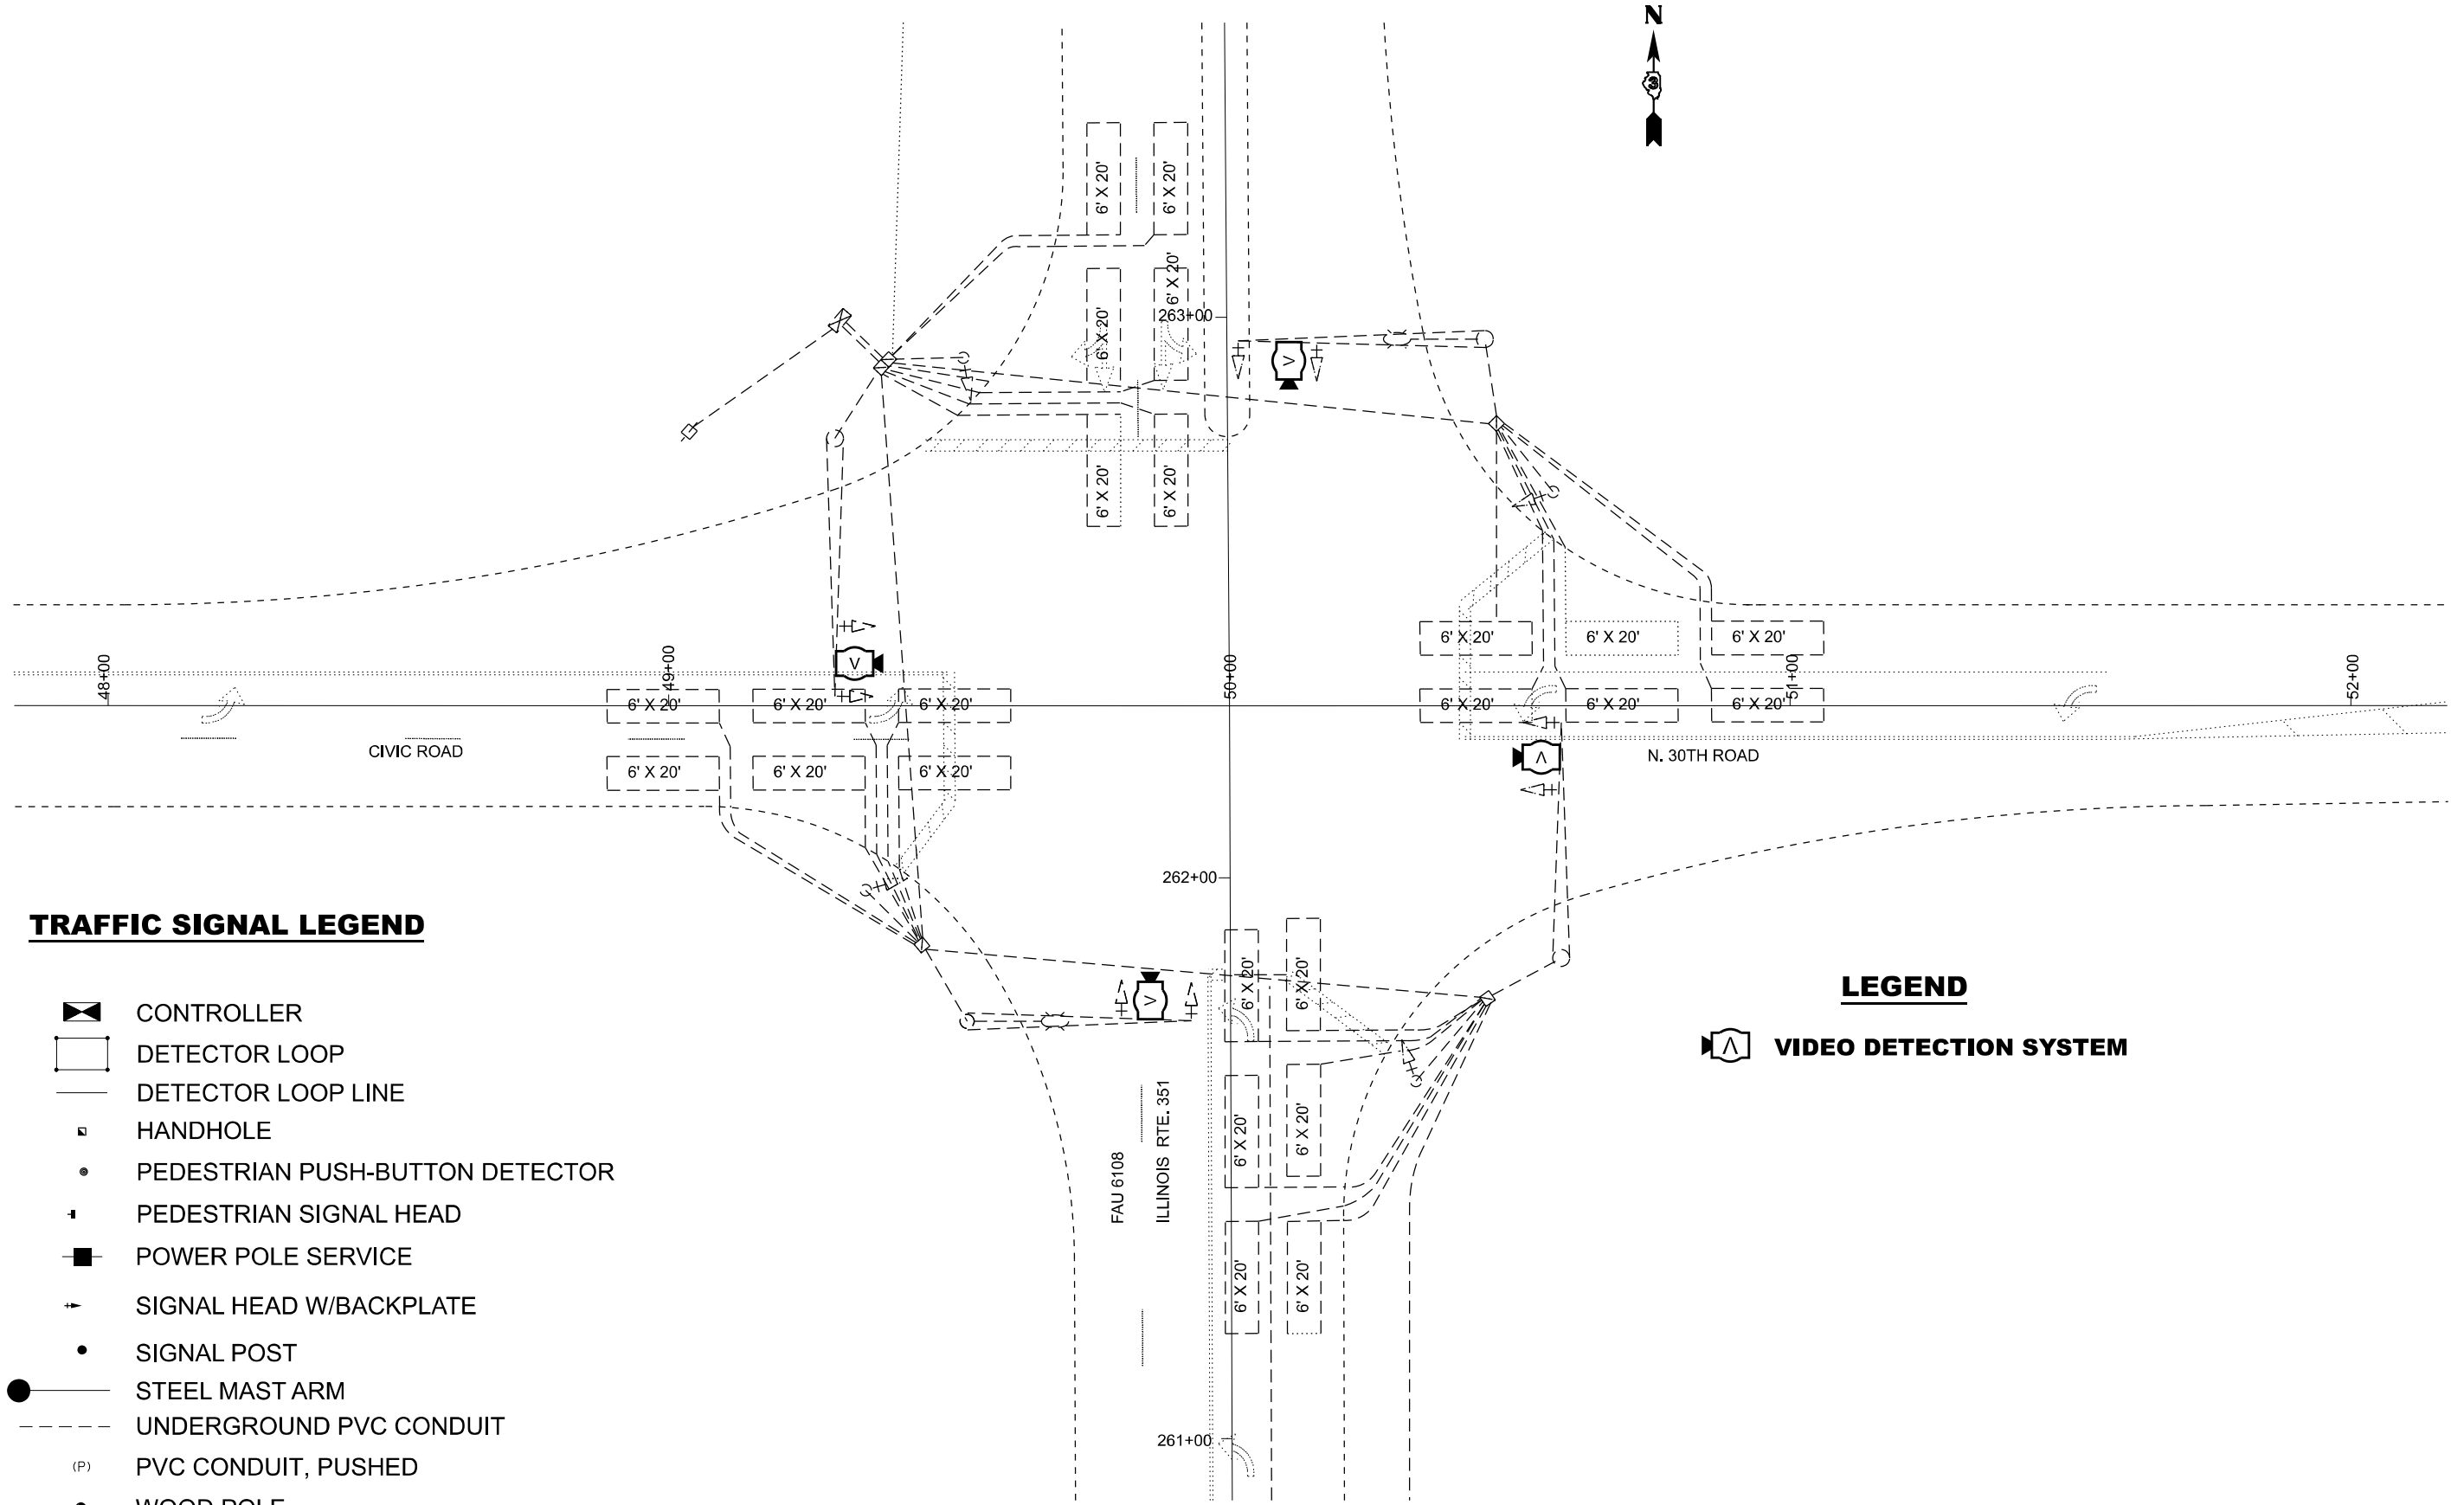

TRAFFIC SIGNAL LEGEND

-  CONTROLLER
-  DETECTOR LOOP
-  DETECTOR LOOP LINE
-  HANDHOLE
-  PEDESTRIAN PUSH-BUTTON DETECTOR
-  PEDESTRIAN SIGNAL HEAD
-  POWER POLE SERVICE
-  SIGNAL HEAD W/BACKPLATE
-  SIGNAL POST
-  STEEL MAST ARM
-  UNDERGROUND PVC CONDUIT
-  (P) PVC CONDUIT, PUSHED
-  WOOD POLE

LEGEND


-  VIDEO DETECTION SYSTEM

STATE OF ILLINOIS
DEPARTMENT OF TRANSPORTATION


INTERSECTION IL ROUTE 351 AND CIVIC ROAD
PLAN DETAILS

SCALE: SHEET 1 OF 3 SHEETS STA. TO STA.

F.A.U. RTE.	SECTION	COUNTY	TOTAL SHEETS	SHEET NO.
6108	D3 VIDEO DETECTION 2026-01	LASALLE	14	12
CONTRACT NO. 66T37				
ILLINOIS FED. AID PROJECT				

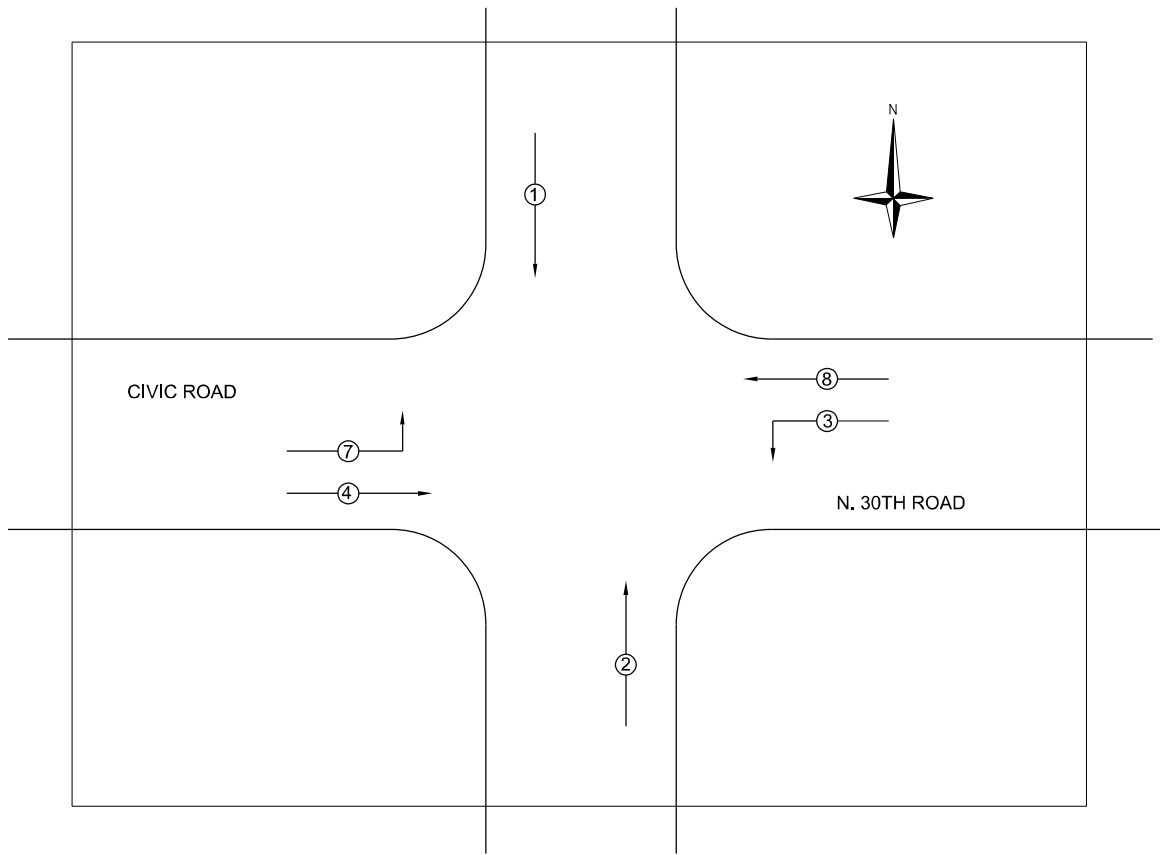

PHASE DESIGNATION DIAGRAM

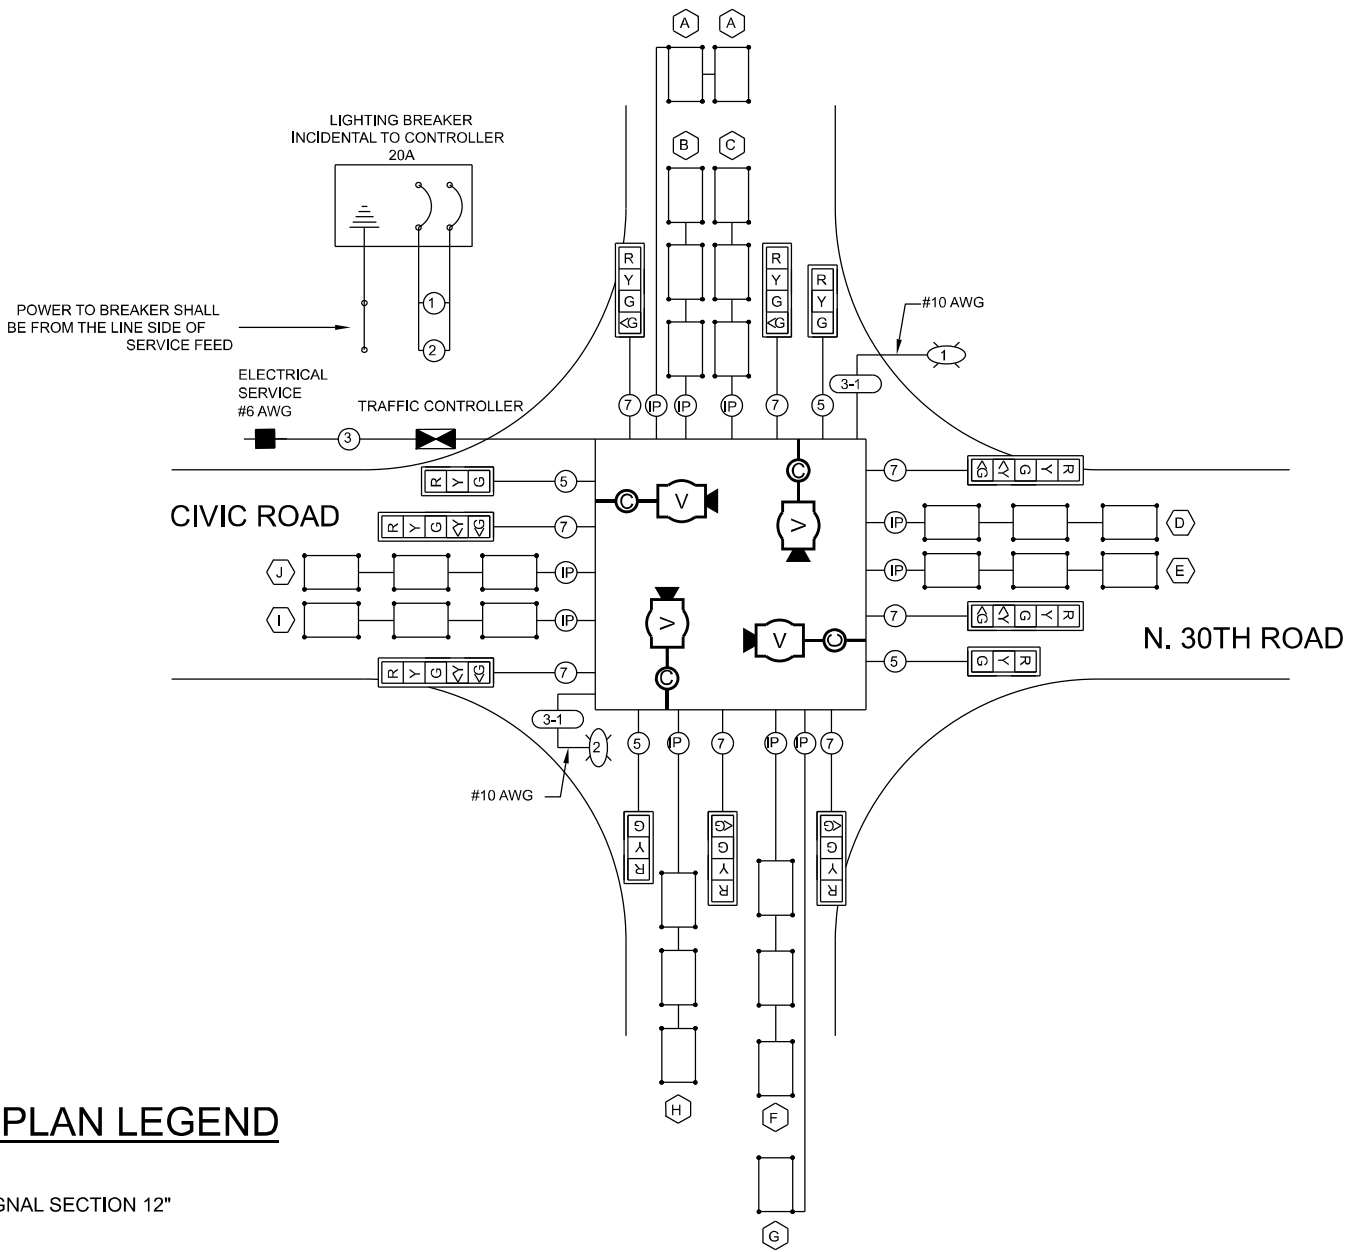

CABLE PLAN

CABLE PLAN LEGEND

- [R] SIGNAL SECTION 12"
- [Controller Cabinet Symbol] CONTROLLER CABINET
- [Vehicle Detector Symbol] VEHICLE DETECTOR, INDUCTION LOOP
- [Service Installation Symbol] SERVICE INSTALLATION
- [Cable Symbol] ELECTRIC CABLE IN CONDUIT
ALL CABLE NO. 14 EXCEPT AS INDICATED
* DENOTES NUMBER OF CONDUCTORS
*P DENOTES NUMBER OF PAIRS IN TWISTED SHIELDED CABLE
- [Signal Face Symbol] SIGNAL FACE WITH BACKPLATE
- [Luminaire Symbol] 250 WATT HPS LUMINAIRE
- [Detector Loop Symbol] DETECTOR LOOP IDENTIFICATION





MODEL: Default
FILE NAME: c:\p\work\p\wdch\woodshank\1180206\66T37.dgn

	USER NAME = Oladete,O.Popoola	DESIGNED - RW	REVISED -
		DRAWN - RW	REVISED -
		CHECKED - JS	REVISED -
	PLOT DATE = 5/4/2026	DATE - 12/16/2025	REVISED -

STATE OF ILLINOIS
DEPARTMENT OF TRANSPORTATION

INTERSECTION IL ROUTE 351 AND CIVIC ROAD CABLE DIAGRAM / PHASE DESIGNATION DIAGRAM			
SCALE:	SHEET 2 OF 3 SHEETS	STA.	TO STA.

F.A.U. RTE.	SECTION	COUNTY	TOTAL SHEETS	SHEET NO.
6108	D3 VIDEO DETECTION 2026-01	LASALLE	14	13
CONTRACT NO. 66T37				
ILLINOIS FED. AID PROJECT				

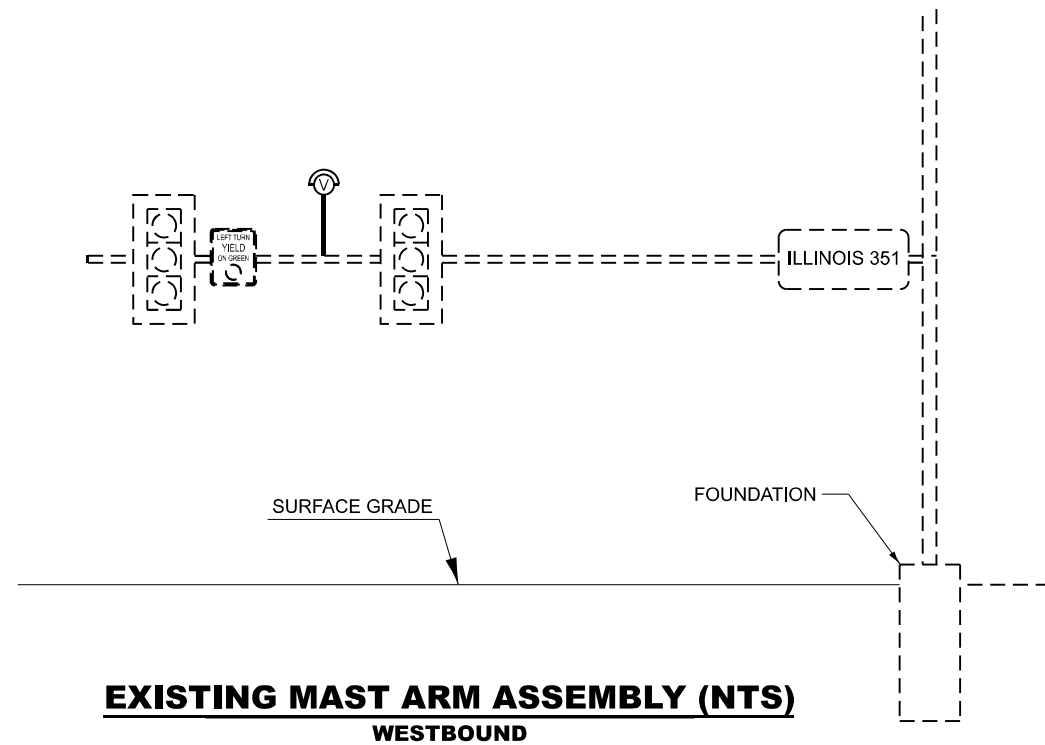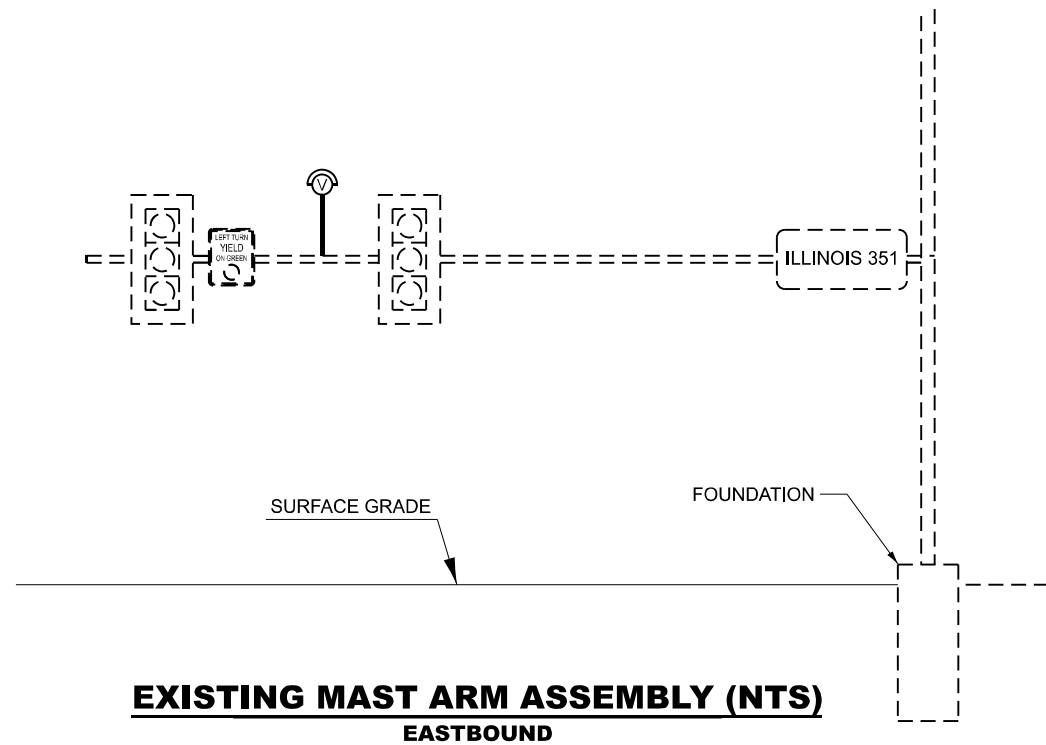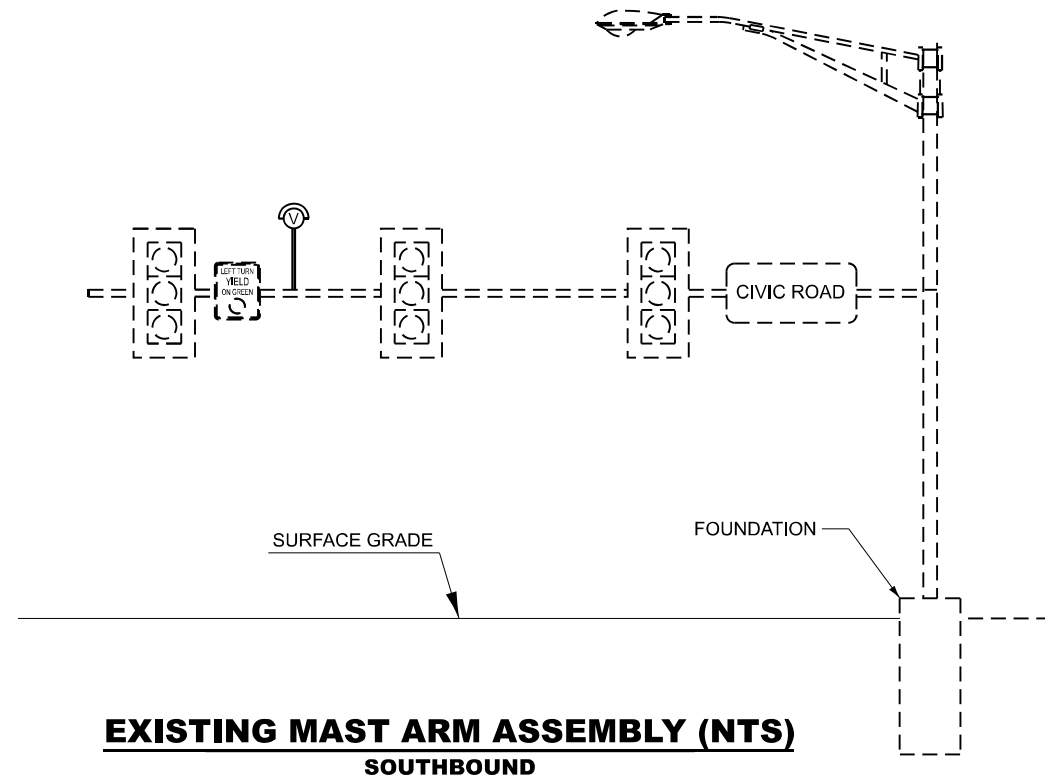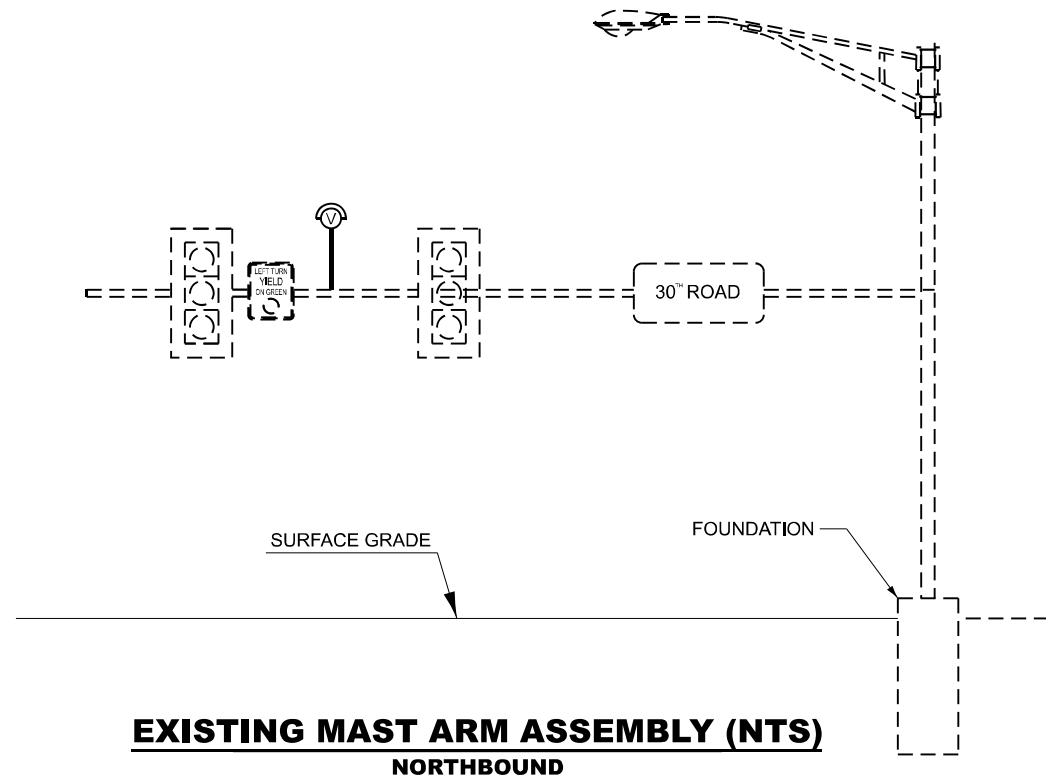

MODEL: Default
FILE NAME: c:\p\p\work\p\work\woodsham\td1180206\66T37.dgn

FILE NAME:	USER NAME = Oladete,O.Popoola		DESIGNED - RW		REVISED -		STATE OF ILLINOIS DEPARTMENT OF TRANSPORTATION	INTERSECTION IL ROUTE 351 AND CIVIC ROAD EXISTING MAST ARM ASSEMBLIE (NTS)						F.A.U. RTE.	SECTION		COUNTY	TOTAL SHEETS	SHEET NO.
			DRAWN - RW		REVISED -									6108	D3 VIDEO DETECTION 2026-01		LASALLE	14	14
			CHECKED - JS		REVISED -									CONTRACT NO. 66T37					
	PLOT DATE = 5/4/2026		DATE - 12/16/2025		REVISED -														
								SCALE:		SHEET 3 OF 3 SHEETS		STA. TO STA.				ILLINOIS FED. AID PROJECT			