


ROUTE NO.	SECTION	COUNTY	TOTAL SHEETS	SHEET NO.
FAI 57	10-30HB	CHAMPAIGN	22	15
FED. ROAD DIST. NO. 7 ILLINOIS PROJECT				


NOTES

1. BORINGS BY STATE OF ILLINOIS TAKEN ON 6-19-61.

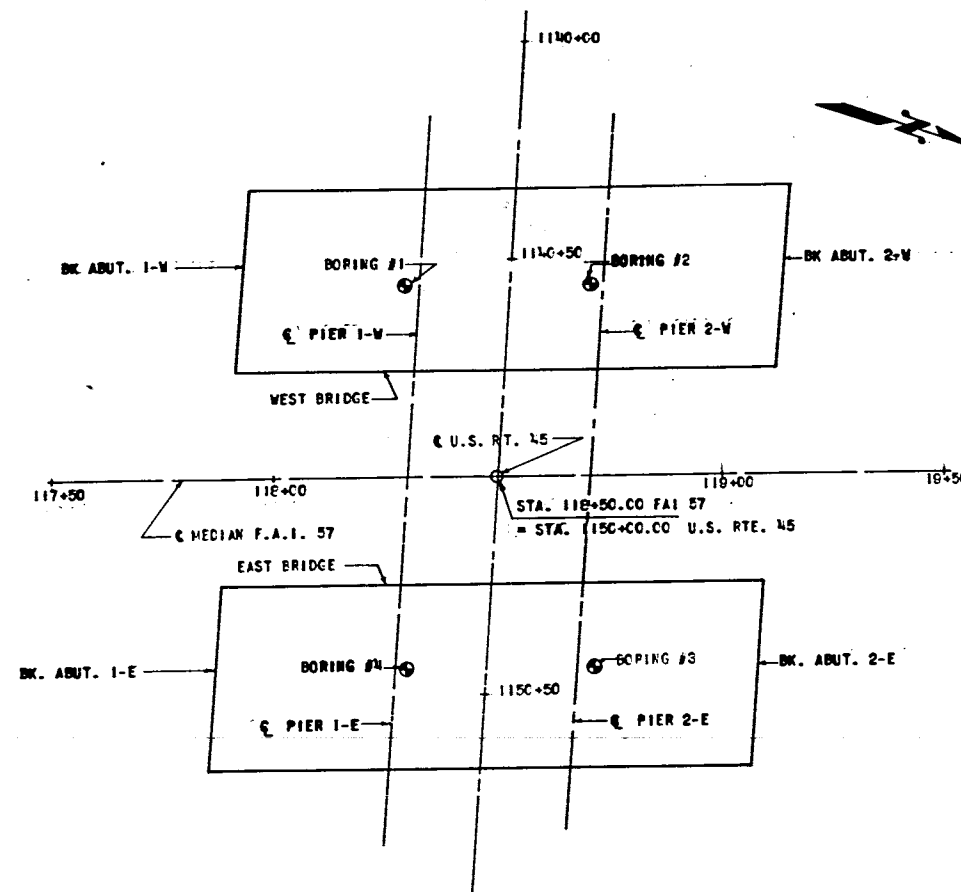

LOCATION OF BORING

SCALE: 1"=20'-0"

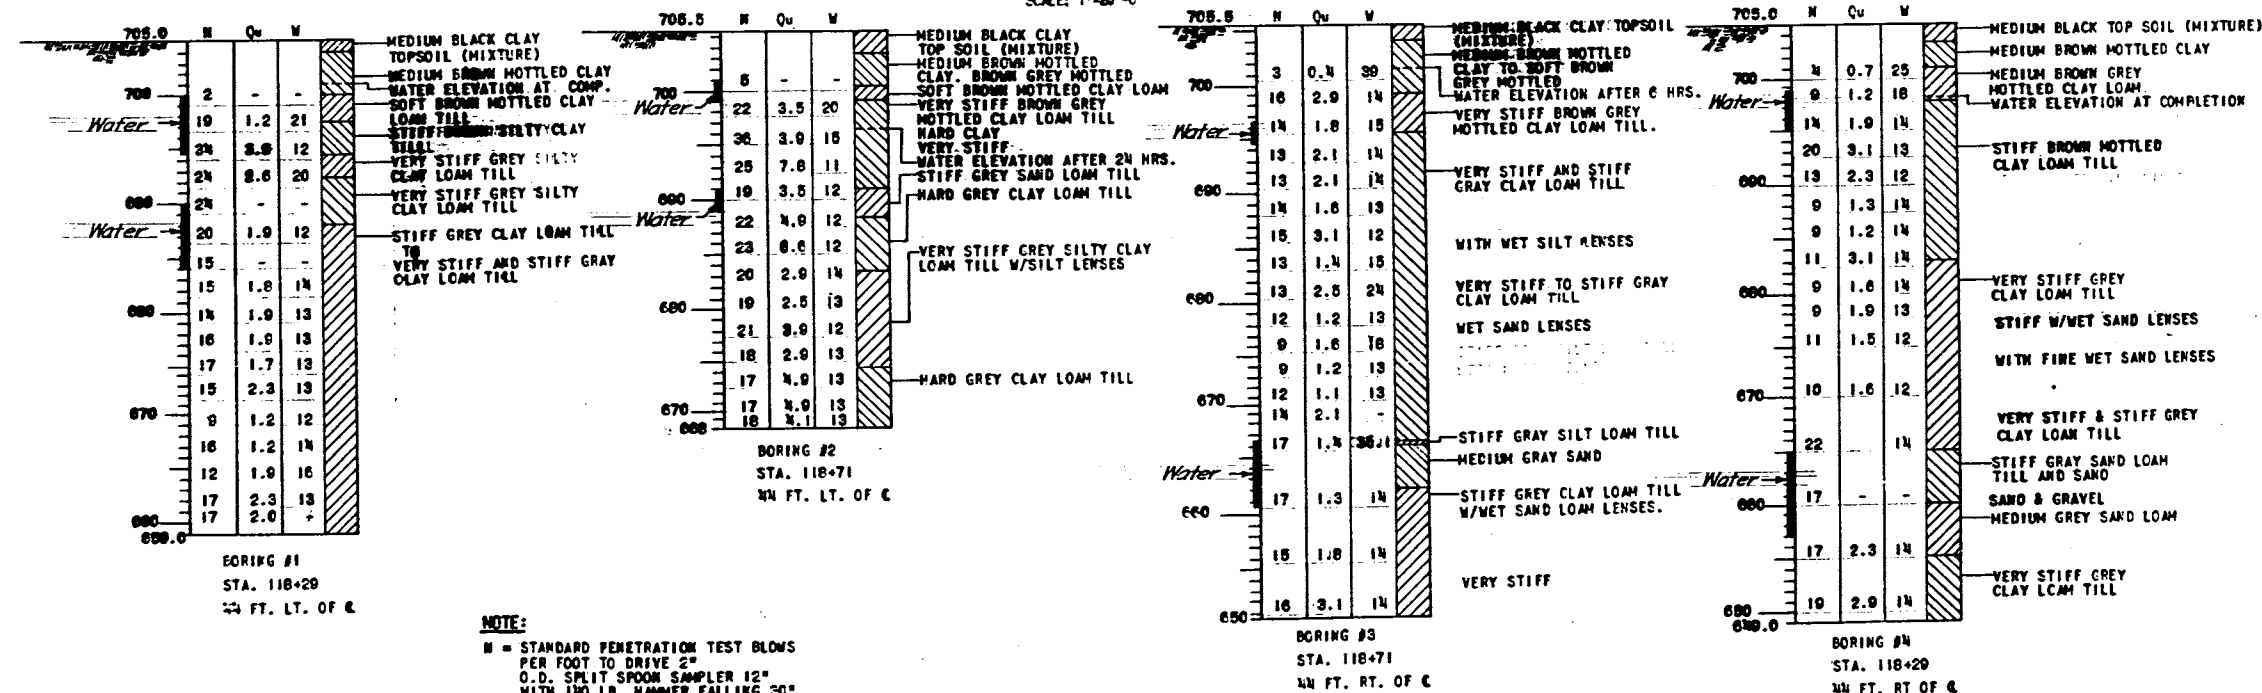

BORING DATA
FAI RTE. 57 SEC. 10-30HB
CHAMPAIGN COUNTY
STA. 118+50.00
BRIDGE DWG. 10 OF 11