


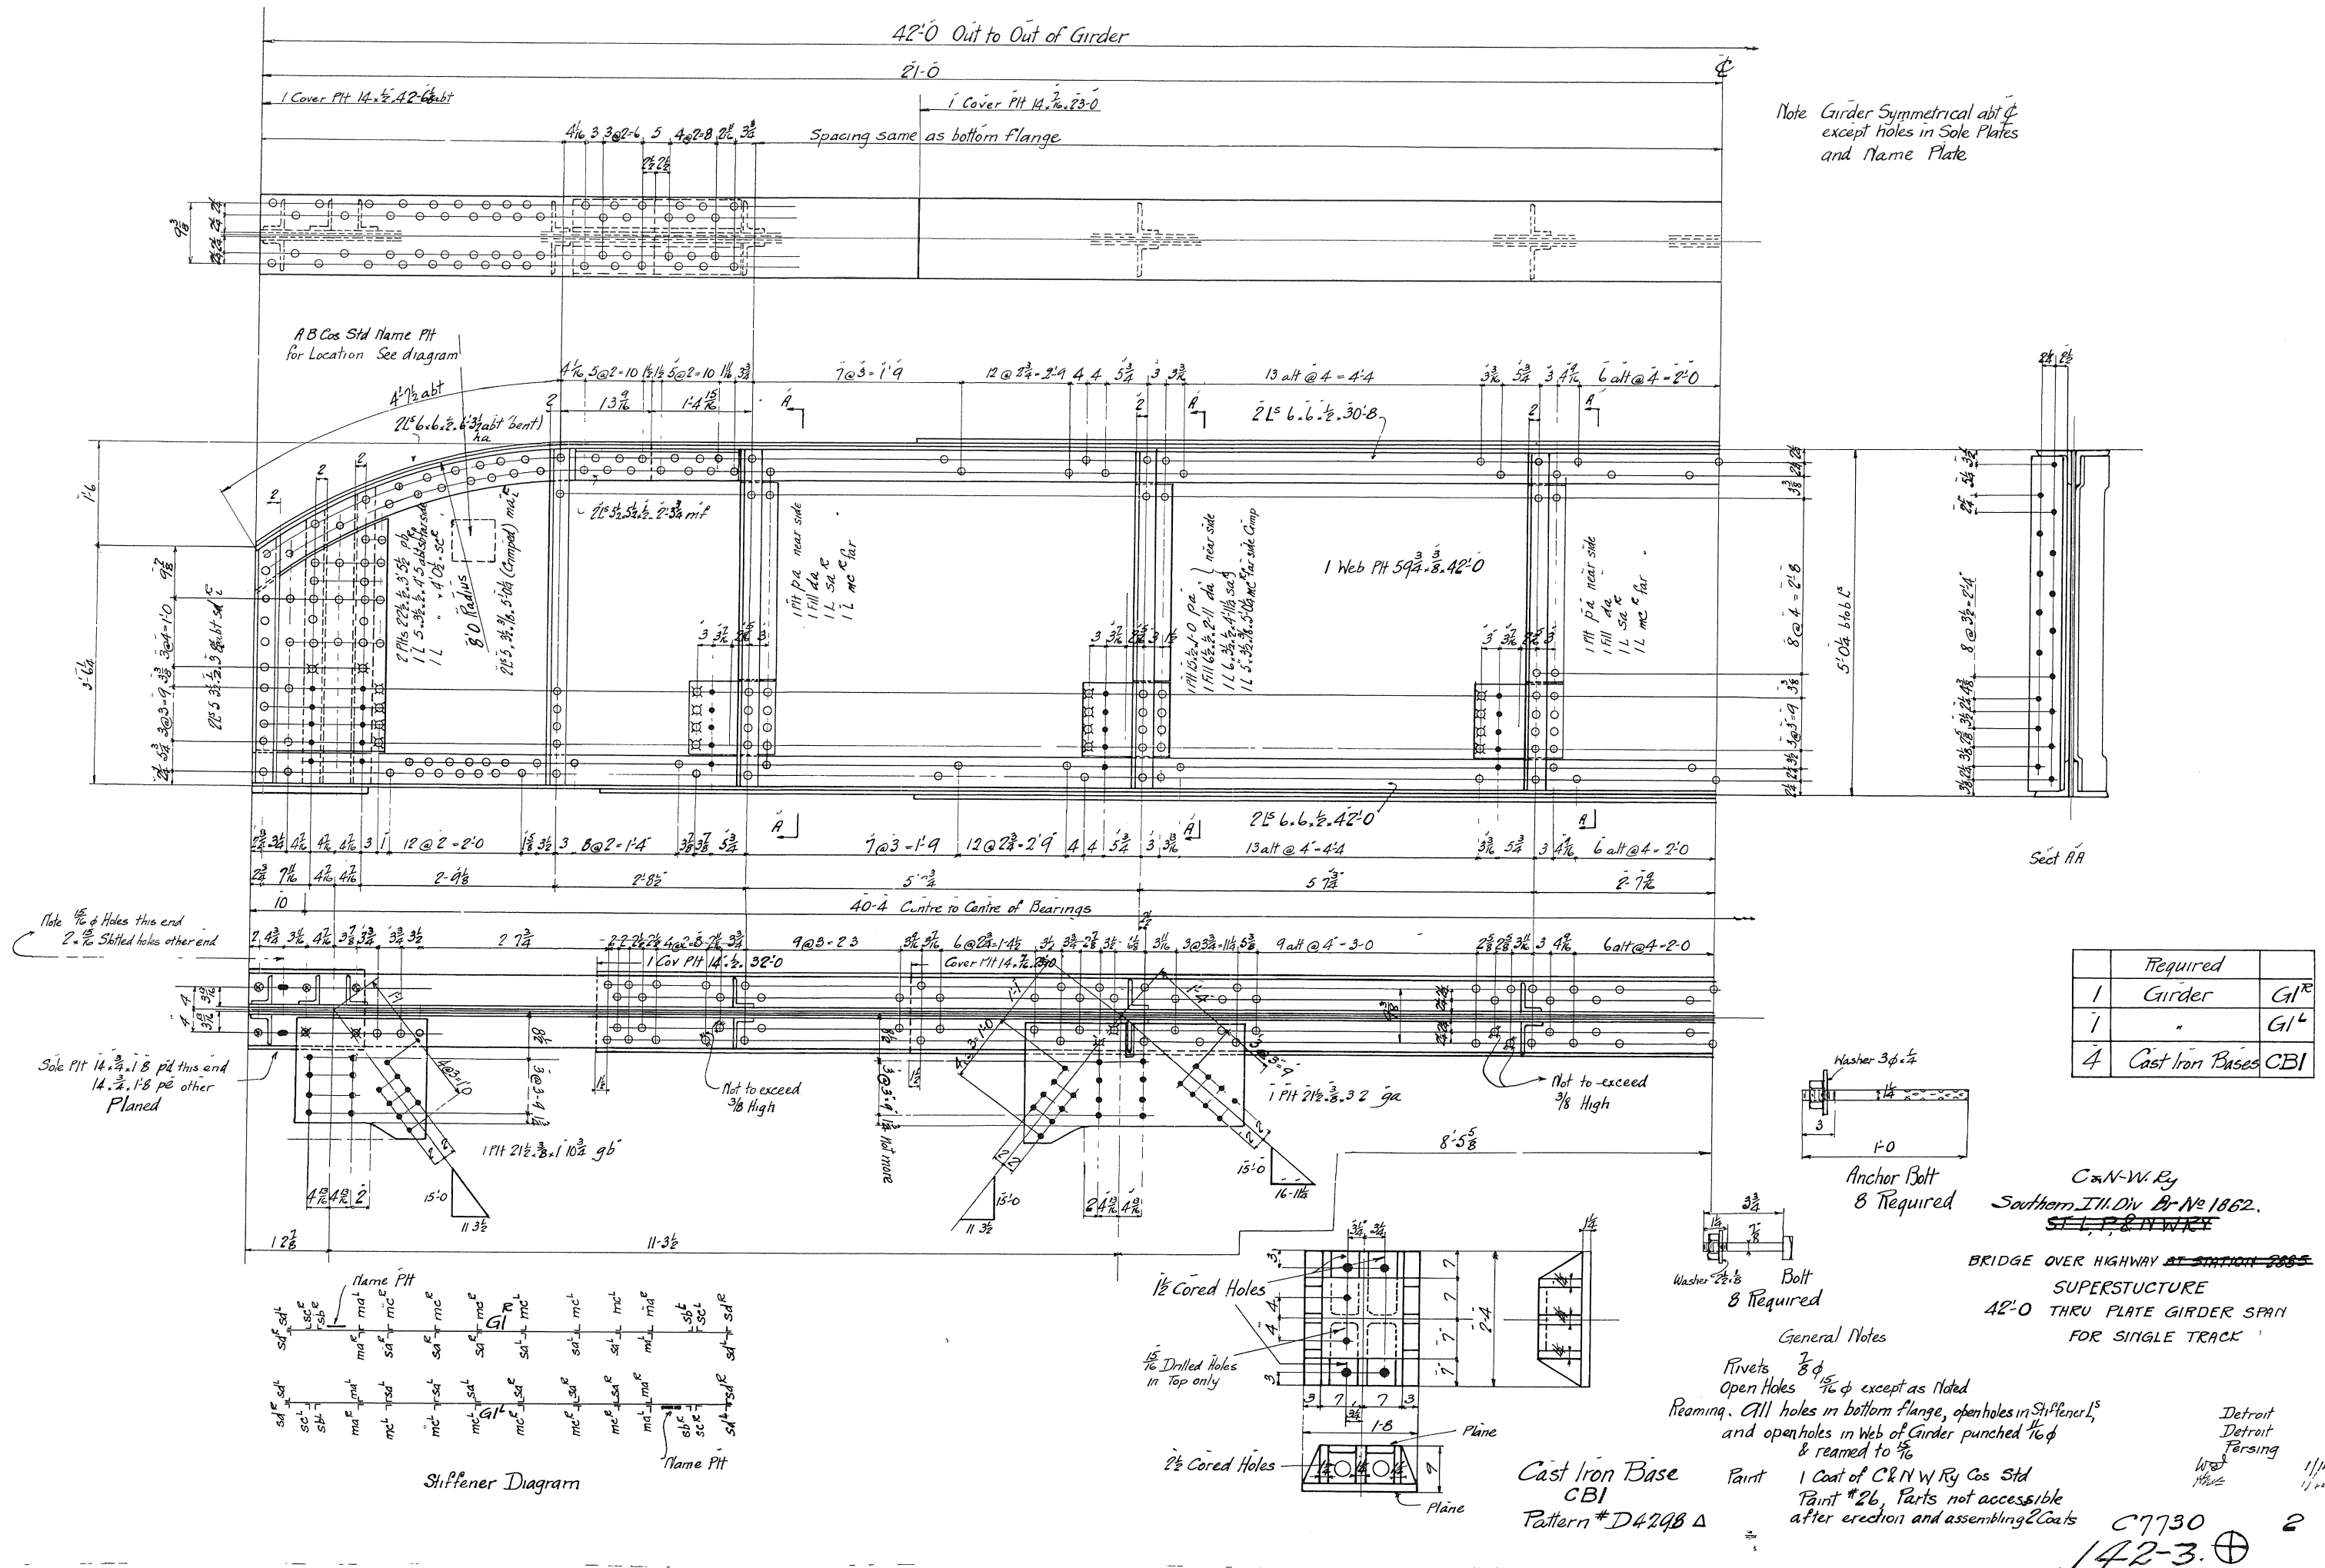
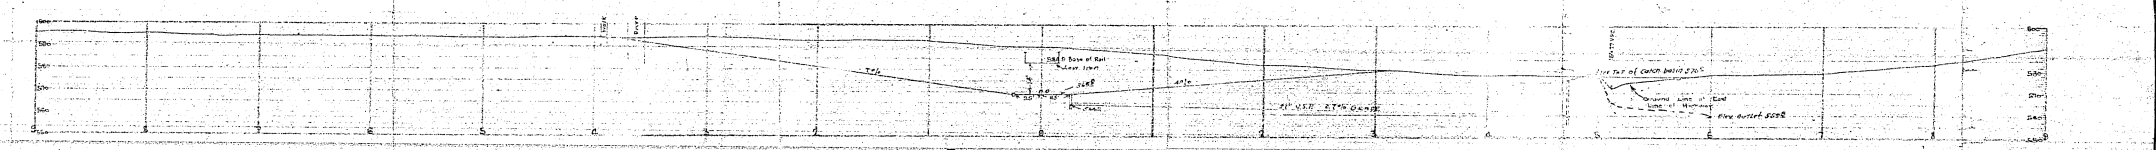
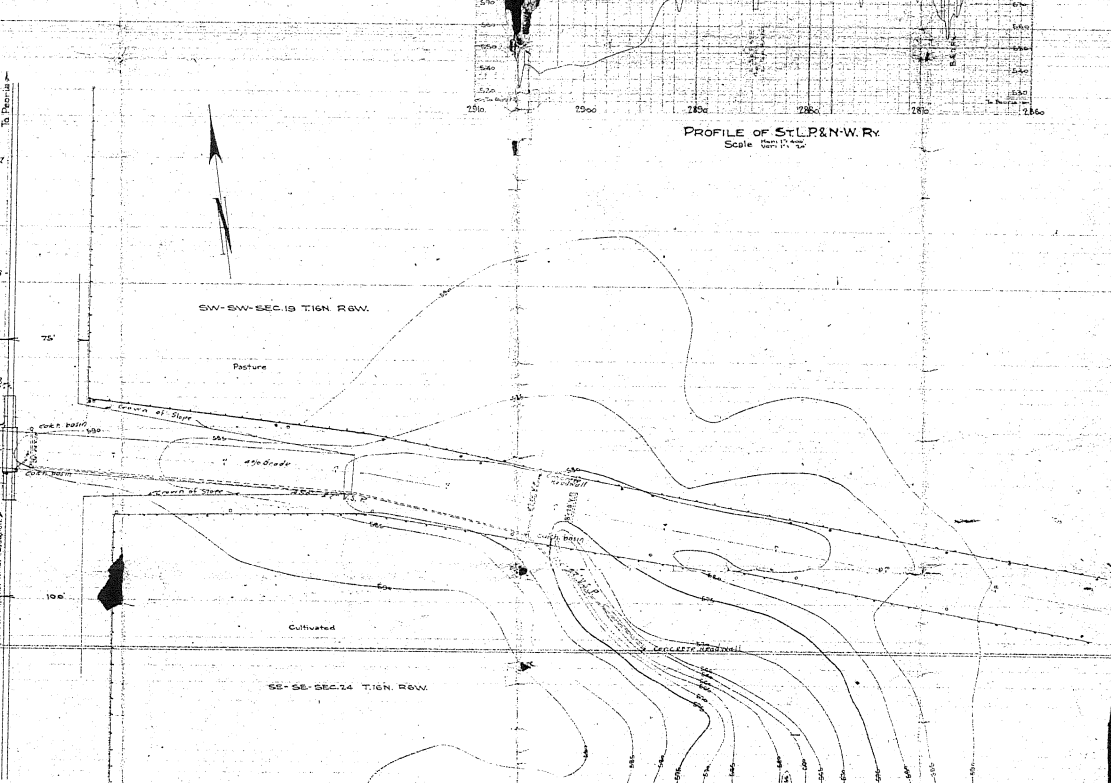
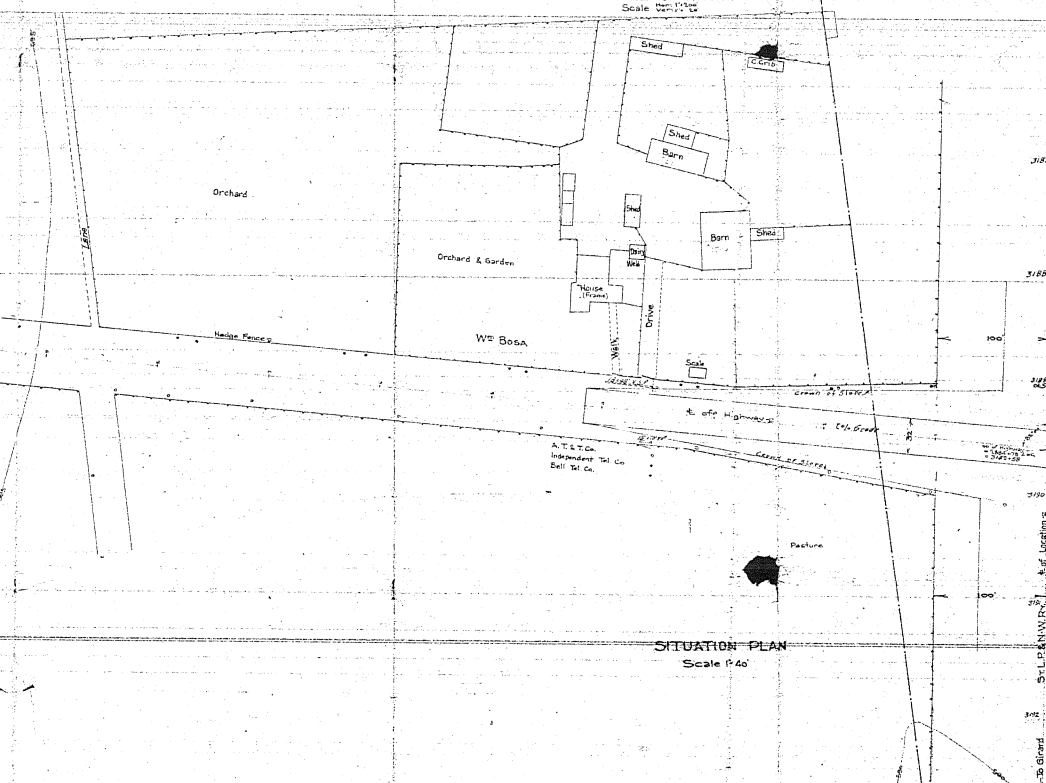


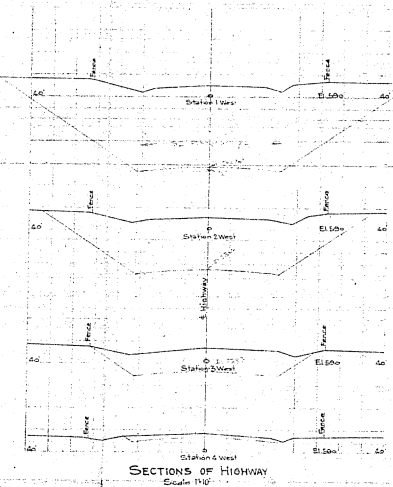

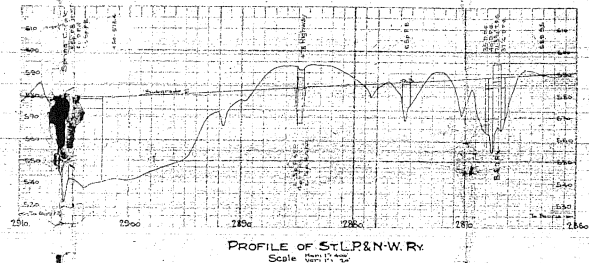

JEFFERSON STEEL

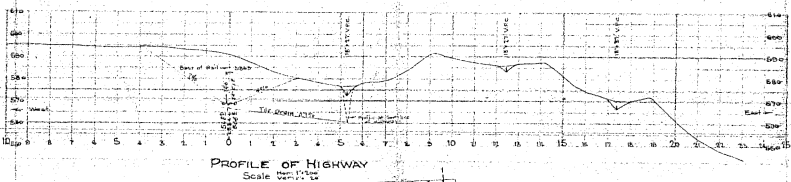

St. L. P. & N.W. Ry.
SITUATION PLAN OF HIGHWAY
STATION 3169+58
Office of Res. Engr. Pekin, Ill.
Sept. 4, 1912 Scales noted

SECTIONS OF HIGHWAY
Scale 1"=100'

PROFILE OF HIGHWAY
Scale 1"=100'

1862

Jefferson

JEFFERSON PLAN