
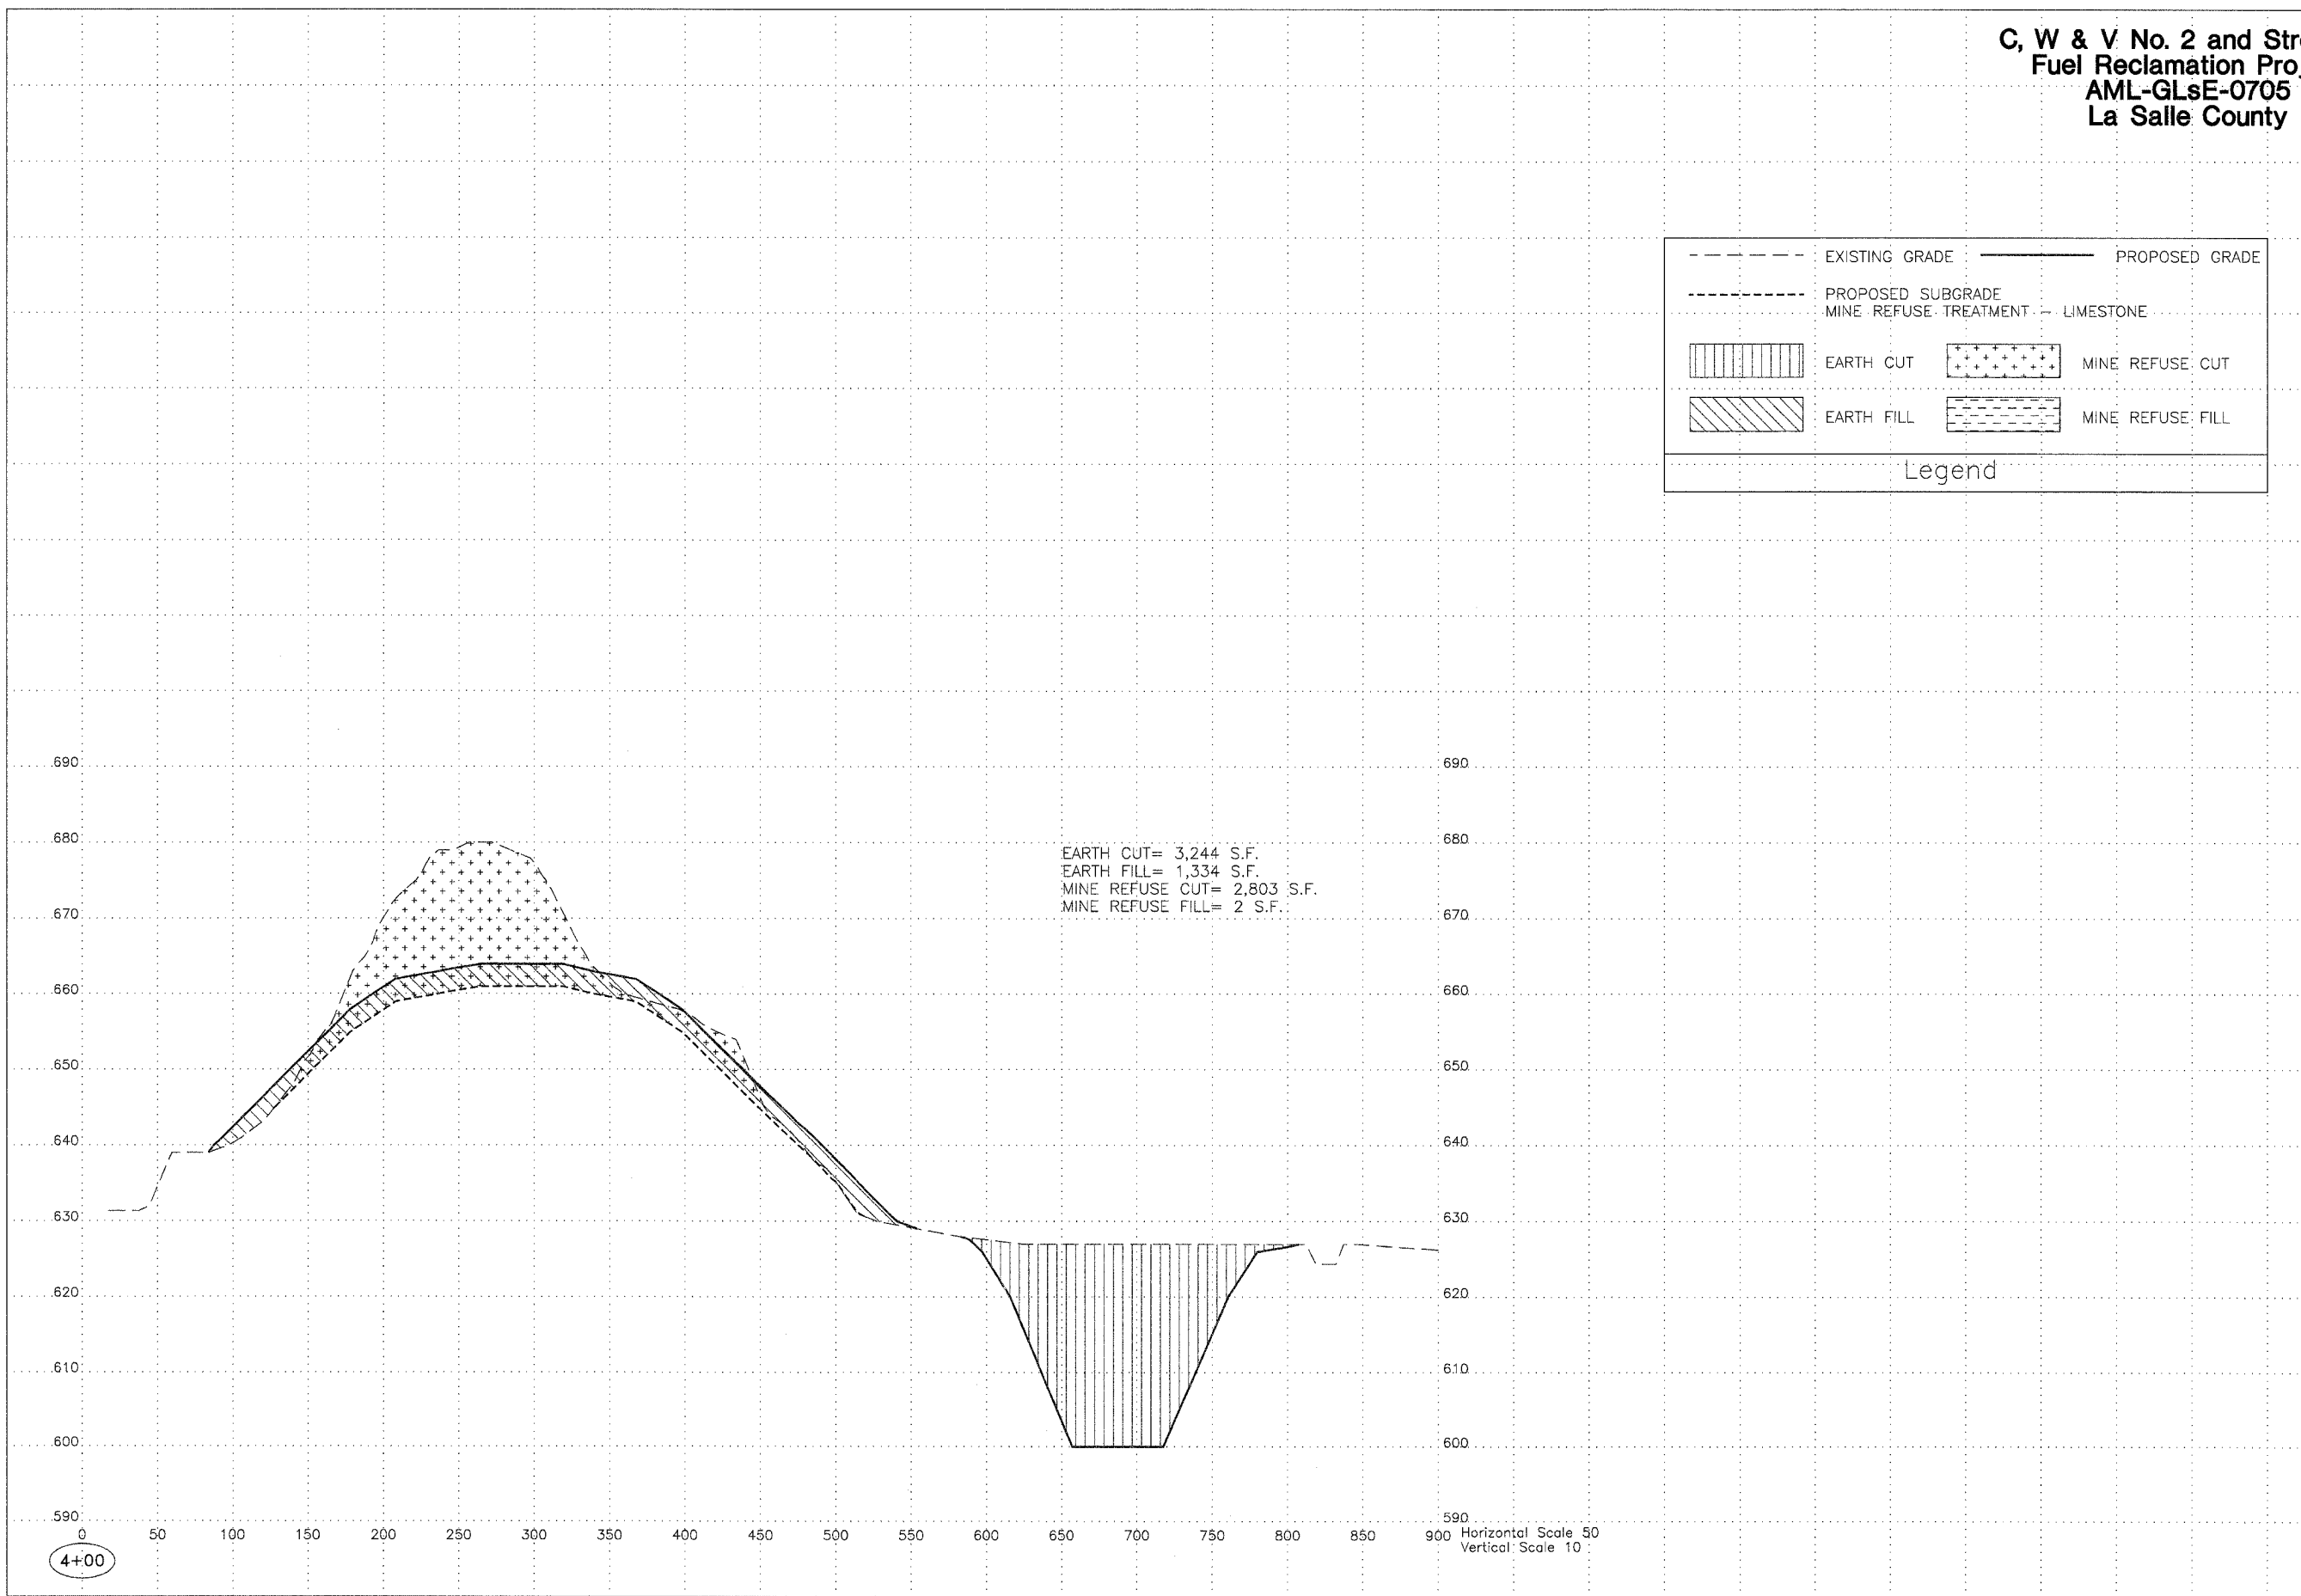


C, W & V No. 2 and Streator  
 Fuel Reclamation Project  
 AML-GLsE-0705  
 La Salle County

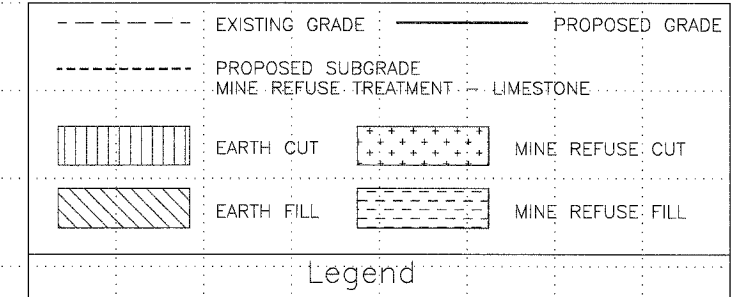

4+00

Horizontal Scale 50  
 Vertical Scale 10