


DATE	
NAME	

DATE	
BY	
FINAL SURVEY	
PLOTTED	
NOTE BOOK	
NO.	

DATE	
BY	
ORIGINAL SURVEY	
PLOTTED	
NOTE BOOK	
NO.	

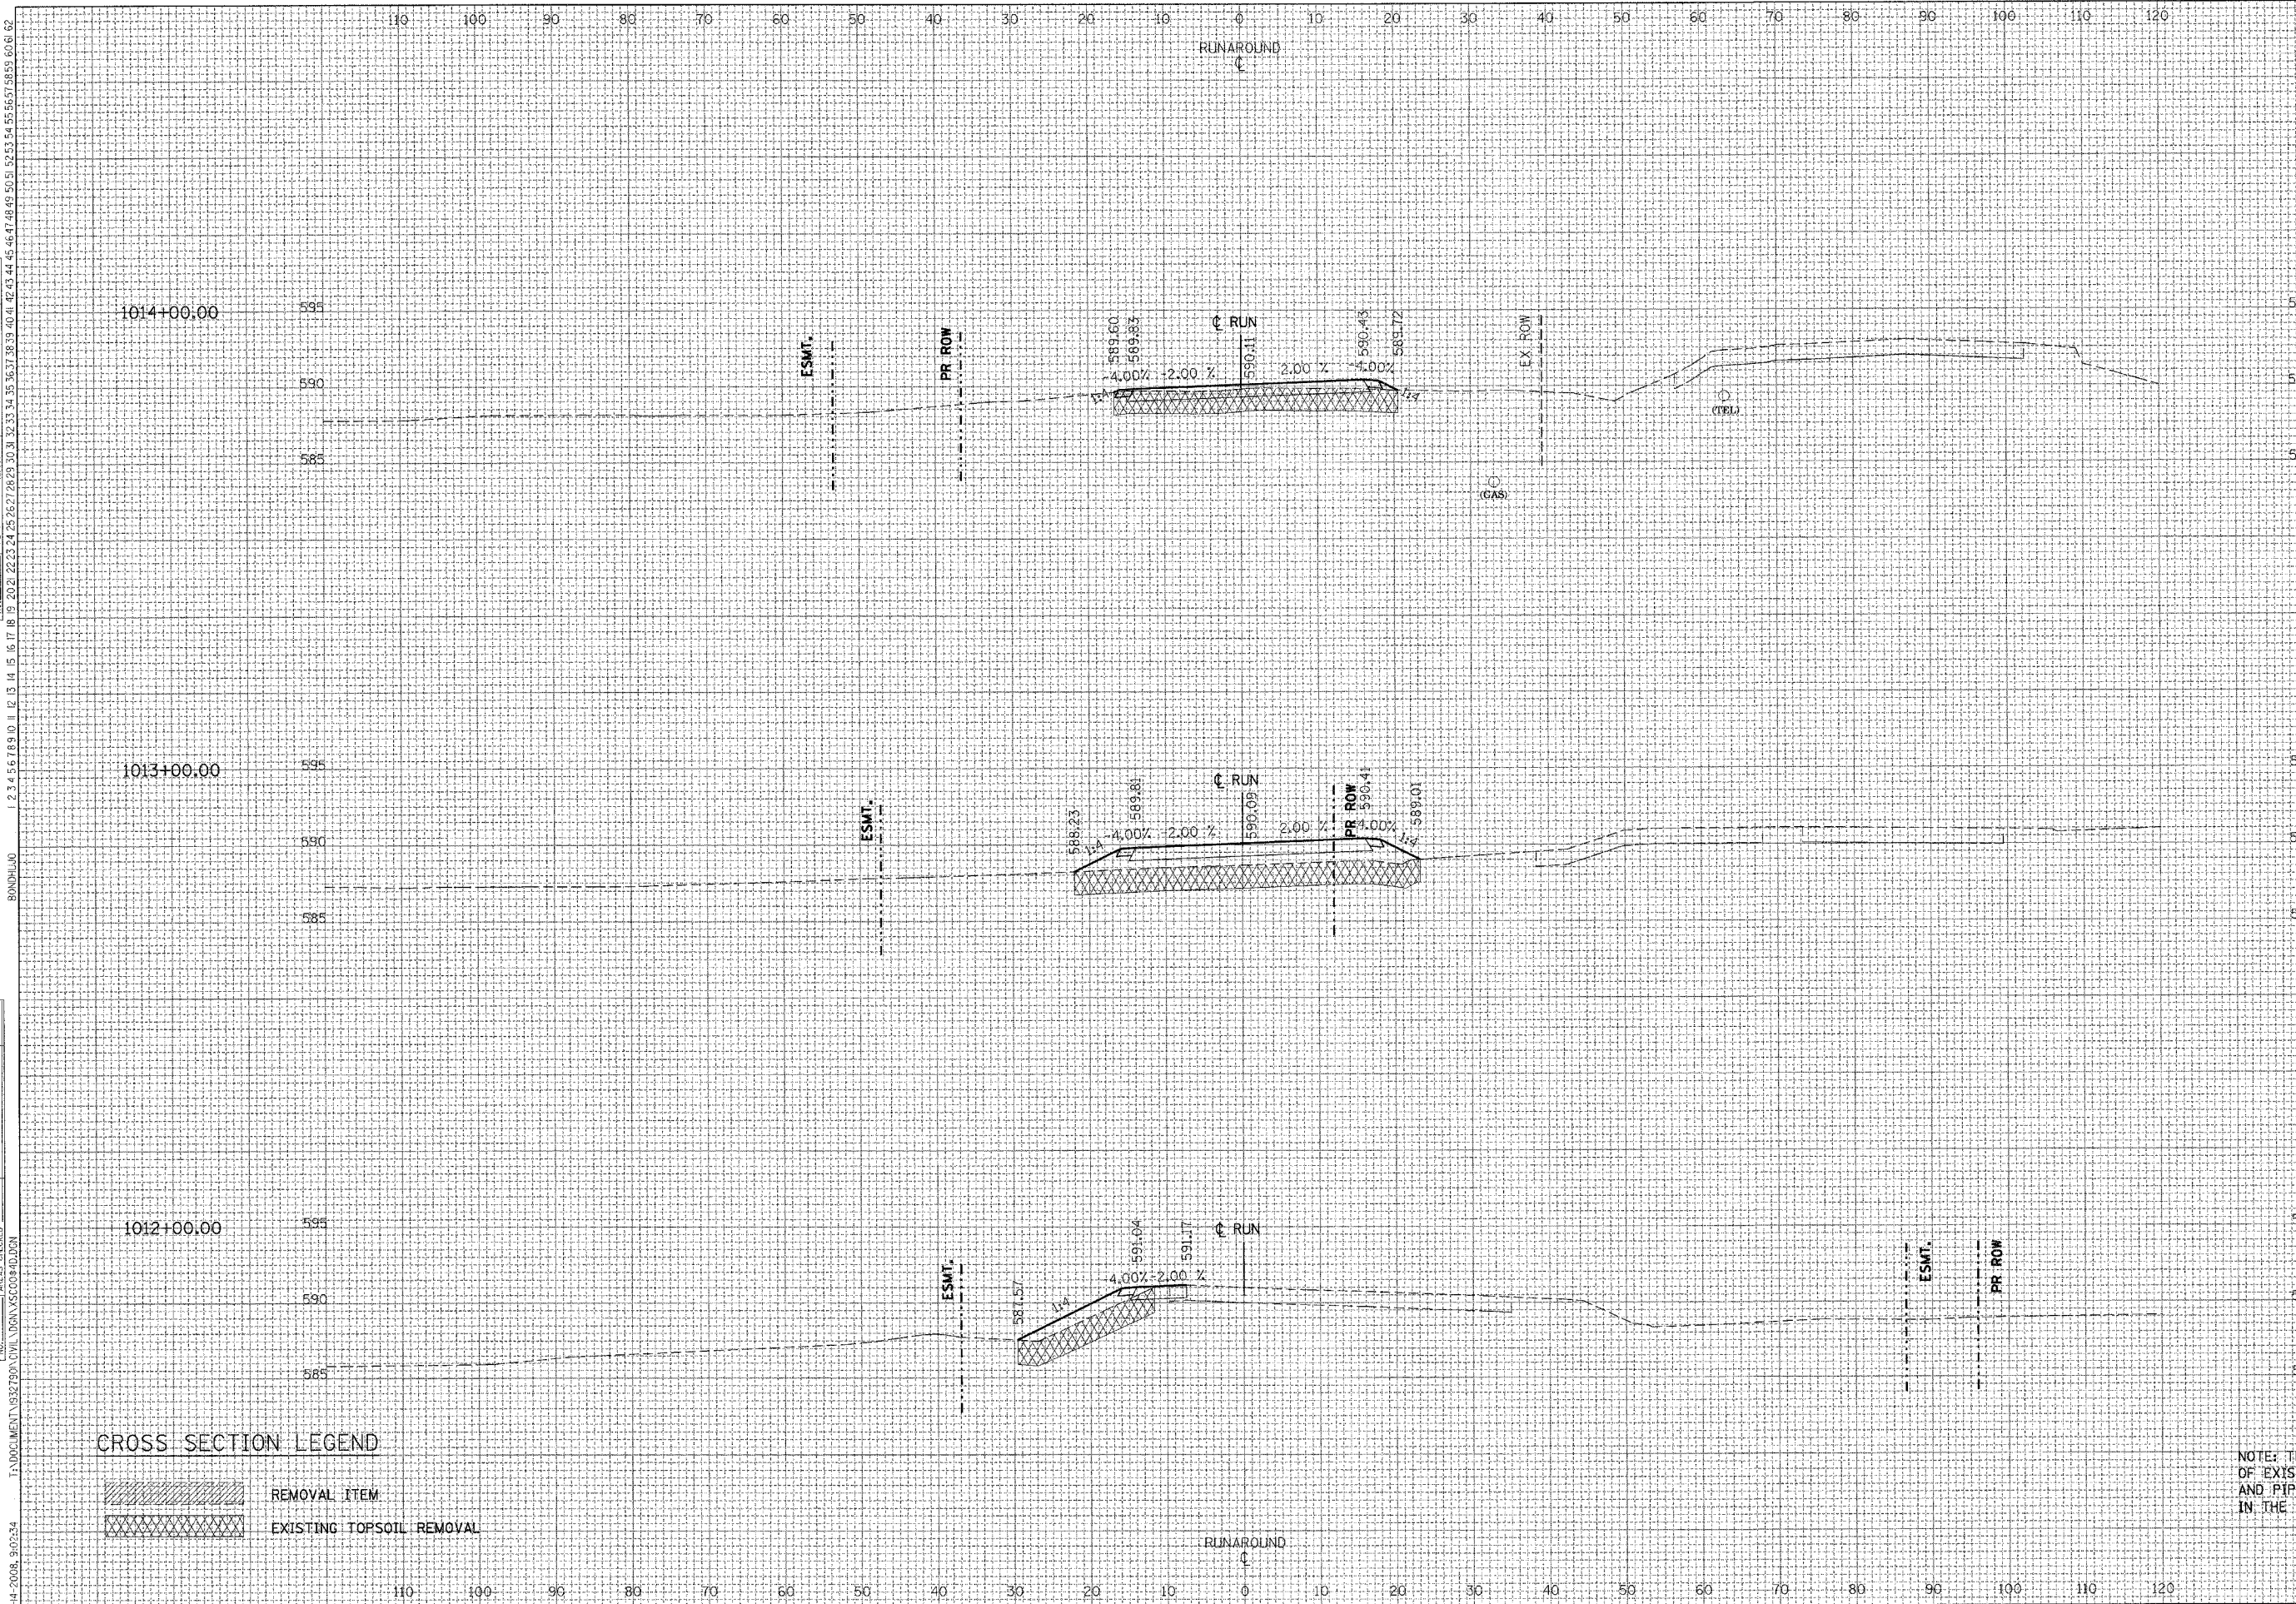

F.A.1 RTE.	SECTION	COUNTY	TOTAL SHEETS	SHEET NO.
55	*	WILL	608	468
STA.	TO STA.			
FED. ROAD DIST. NO. 1 ILLINOIS FED. AID PROJECT				
* (26HB-18114) R-2				

ALL UNITS IN SQ FT	PRE-STAGE
EARTH EXCAVATION=	0.00
EMBANKMENT=	40.86
TOPSOIL PLACEMENT=	0.00
TOPSOIL EXCAVATION=	55.78

ALL UNITS IN SQ FT	PRE-STAGE
EARTH EXCAVATION=	0.00
EMBANKMENT=	97.50
TOPSOIL PLACEMENT=	0.00
TOPSOIL EXCAVATION=	68.18

ALL UNITS IN SQ FT	PRE-STAGE
EARTH EXCAVATION=	1.58
EMBANKMENT=	39.28
TOPSOIL PLACEMENT=	0.00
TOPSOIL EXCAVATION=	29.54

CROSS SECTION LEGEND

	REMOVAL ITEM
	EXISTING TOPSOIL REMOVAL

NOTE: THE EXACT LOCATION AND ELEVATION OF EXISTING STRUCTURES, UTILITIES, AND PIPING SHALL BE VERIFIED IN THE FIELD BY THE CONTRACTOR.